




All dimensions must be checked on site and only scaled from this drawing for planning purposes only

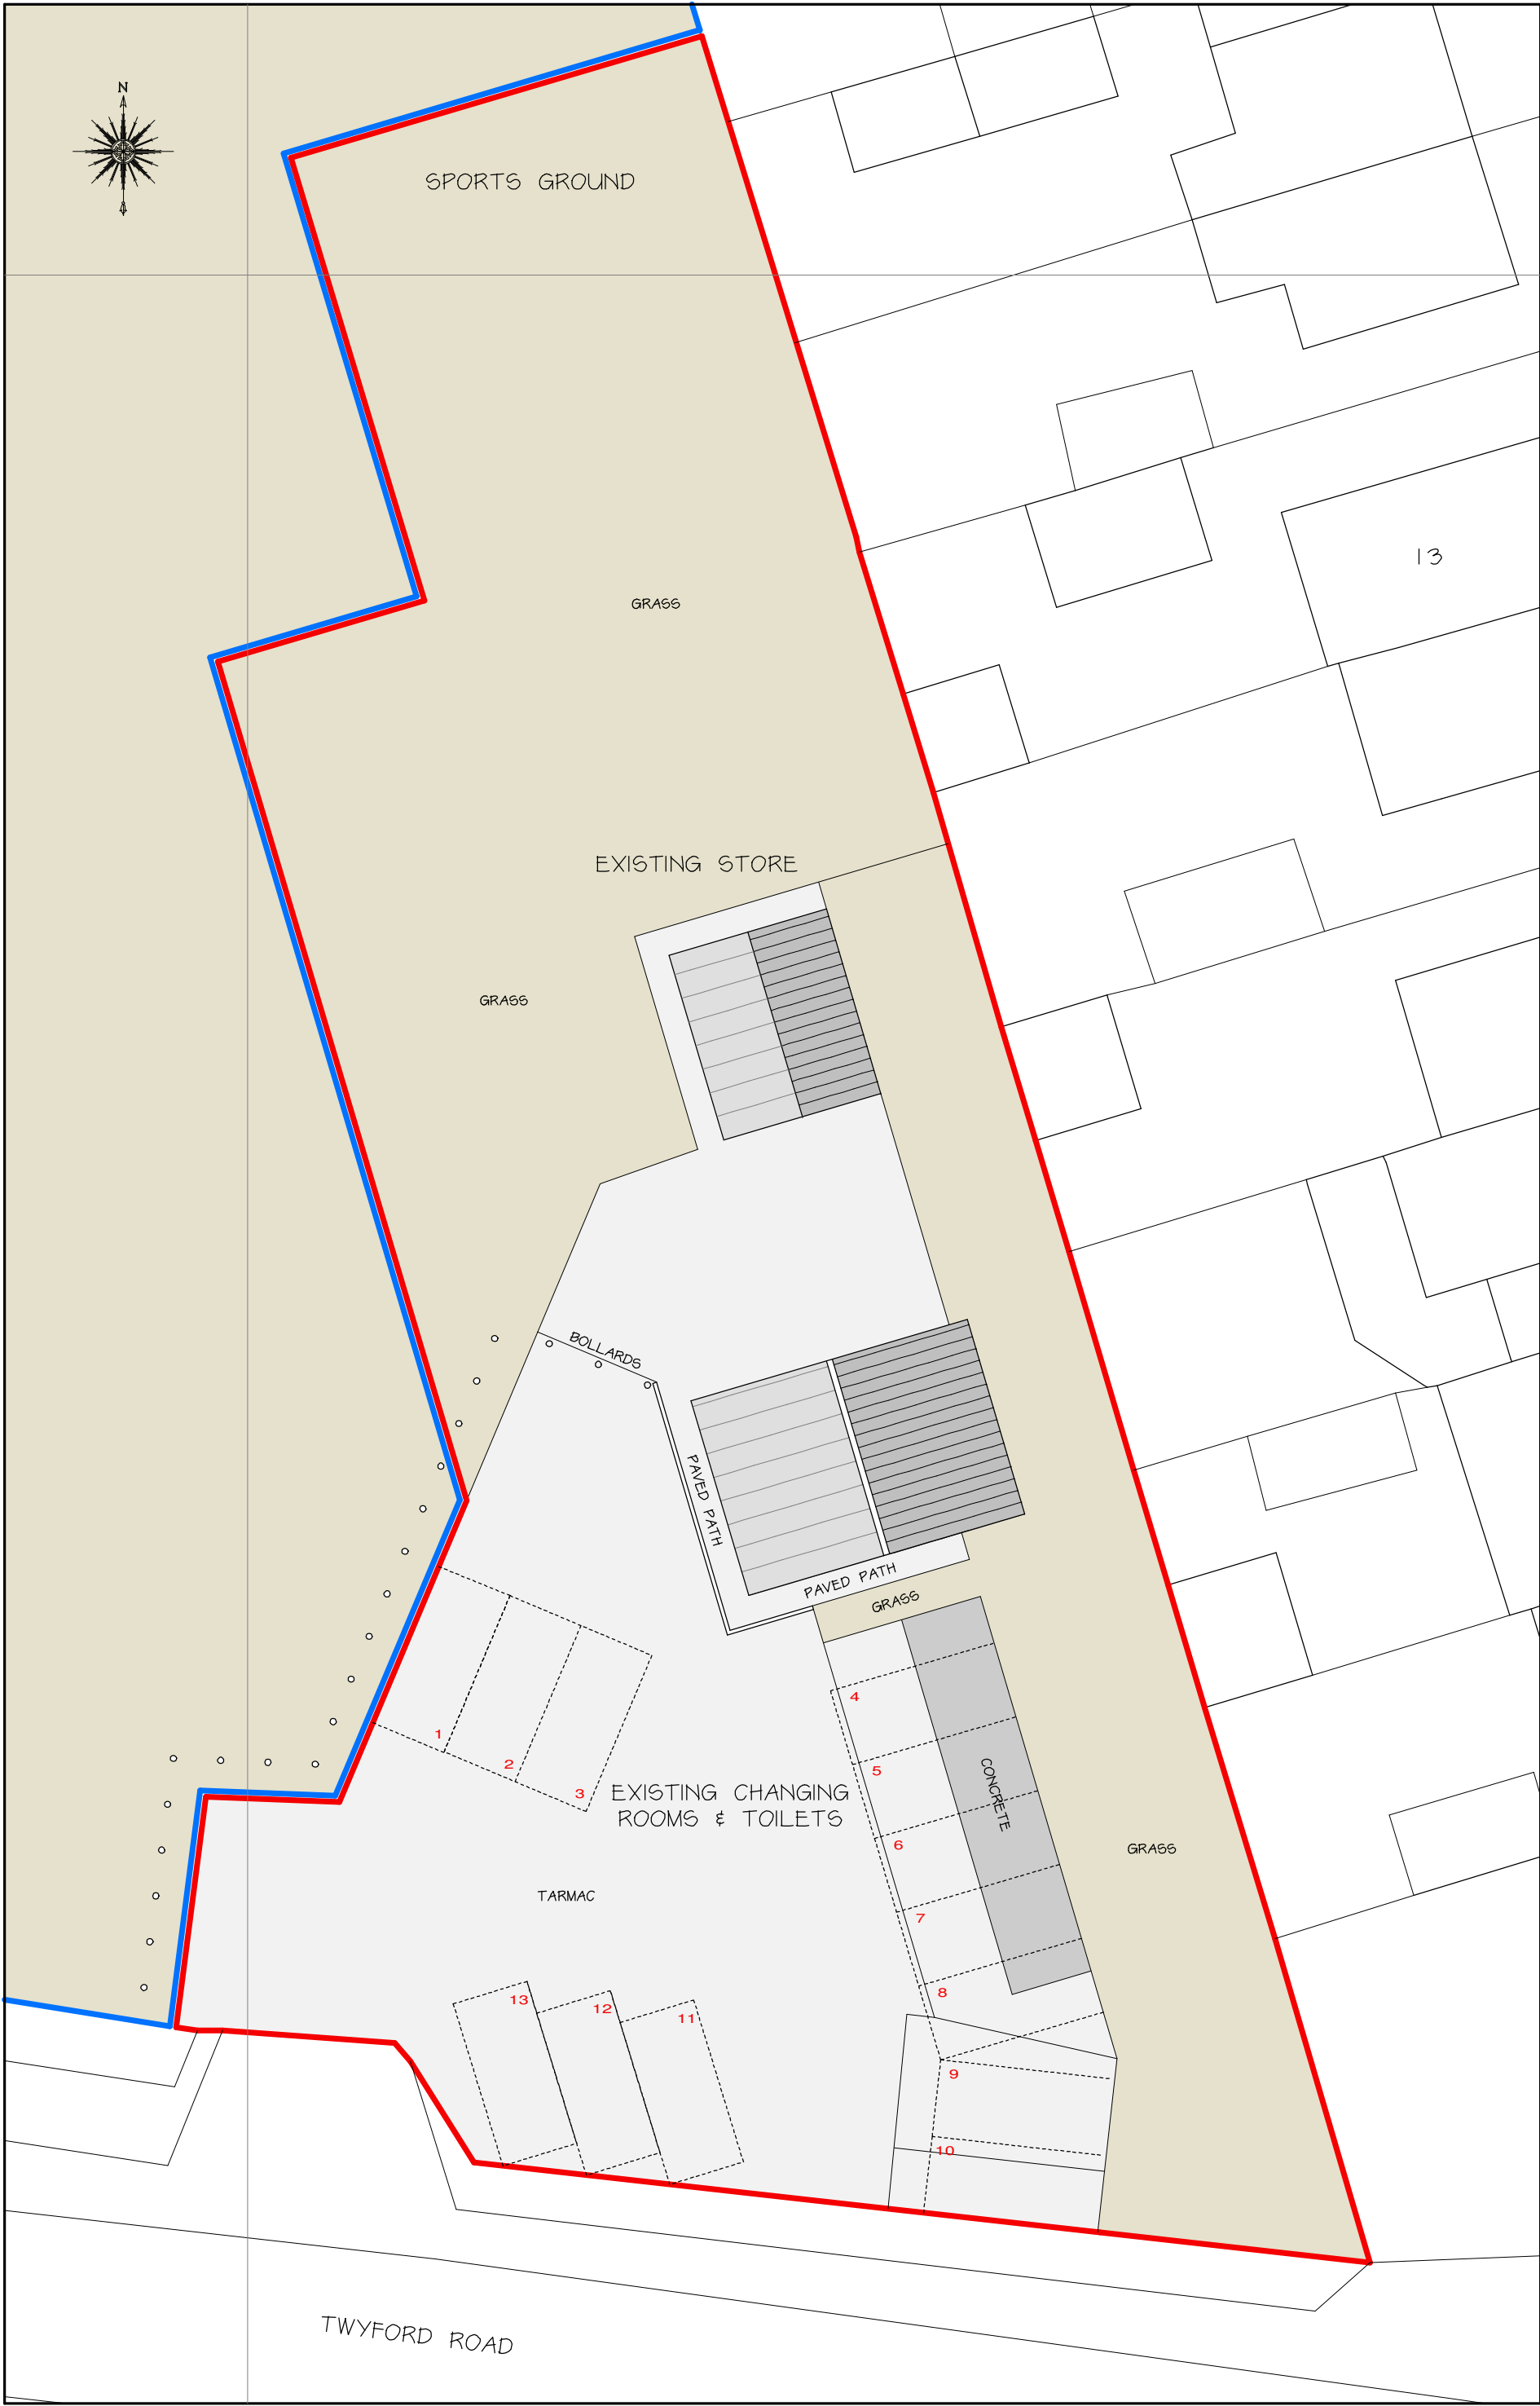

EXISTING BLOCK PLAN
1:200

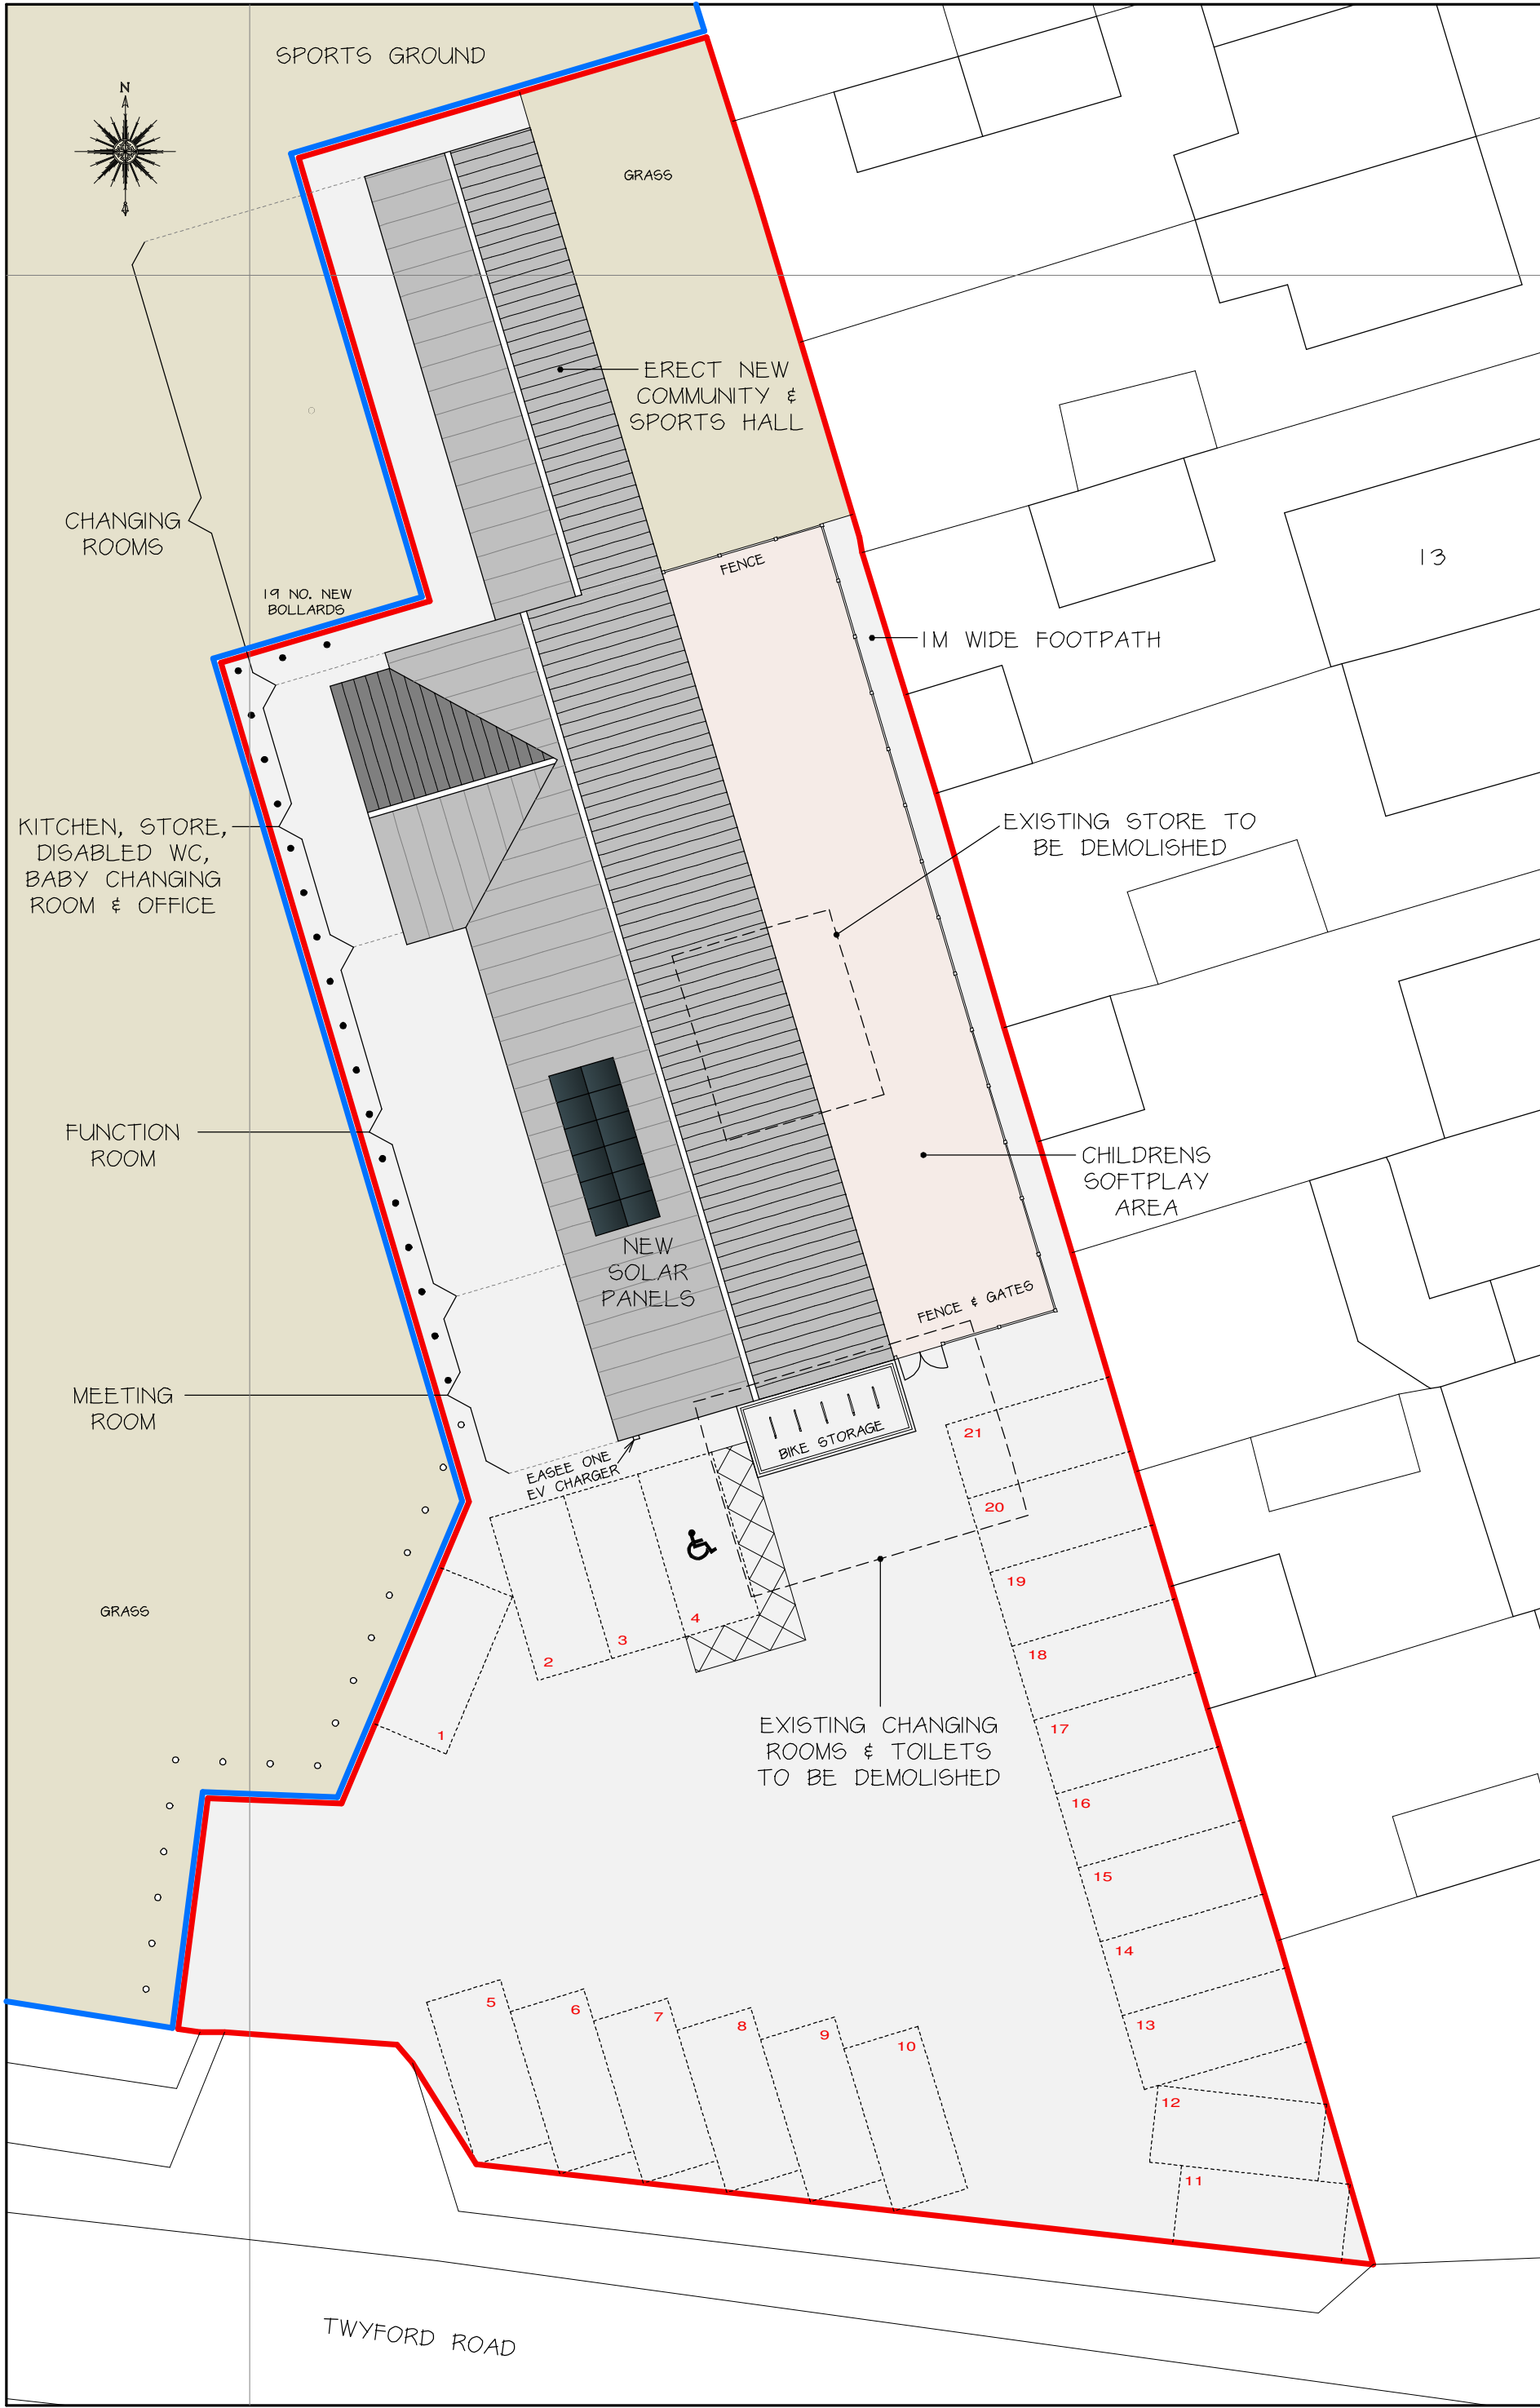

PROPOSED BLOCK PLAN
1:200

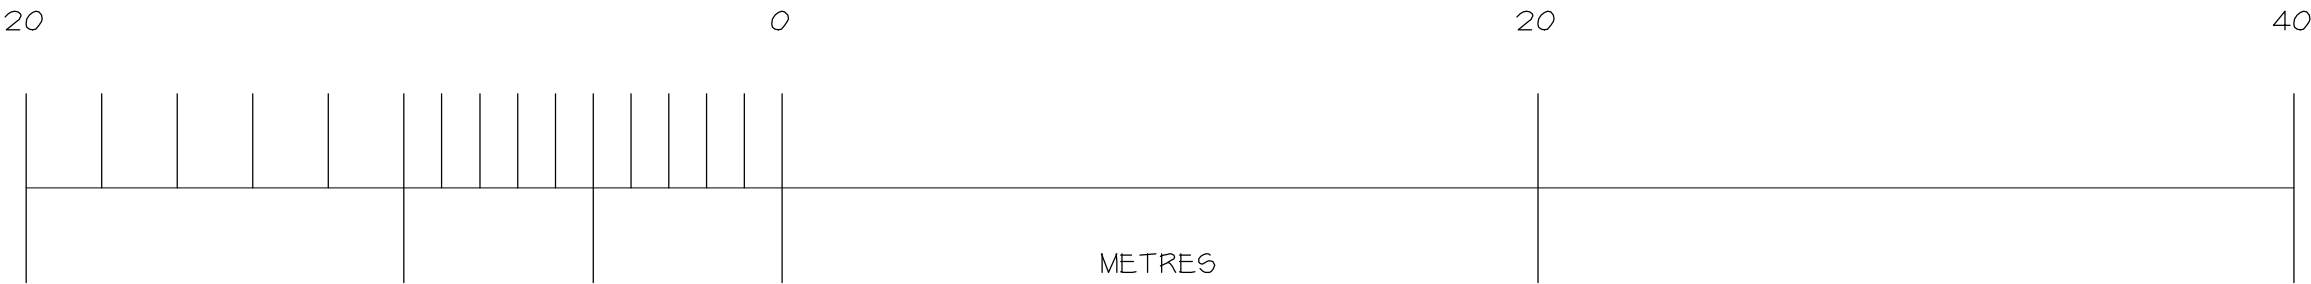

REPRODUCTION FROM THE ORDNANCE SURVEY NATIONAL GEOGRAPHIC DATABASE
BY PERMISSION OF ORDNANCE SURVEY ON BEHALF OF CONTROLLER OF HER MAJESTY'S
STATIONERY OFFICE © CROWN COPYRIGHT 2010. ALL RIGHT RESERVED-100047474.

Date	Revisions
A	JUN 2024
GOAL POSTS & GAS BOTTLE STORAGE ADDED, EV CHARGING POINT, BKE STORAGE & EXISTING CUR PARKING ADDED	

© copyright

Client
WILLINGTON PARISH COUNCIL

Location
SPORTS PAVILION
TWYFORD ROAD
WILLINGTON
DERBYSHIRE
DE65 6BN


Proposal
PROPOSED DEMOLITION OF
EXISTING SPORTS PAVILION
& ERECTION OF NEW
COMMUNITY & SPORTS HALL

Drawing Title
EXISTING & PROPOSED
BLOCK PLANS

Scale
1:200

Date	DEC 2023
Drawn by	MRP

Org No.	J3133-102
Revision	A

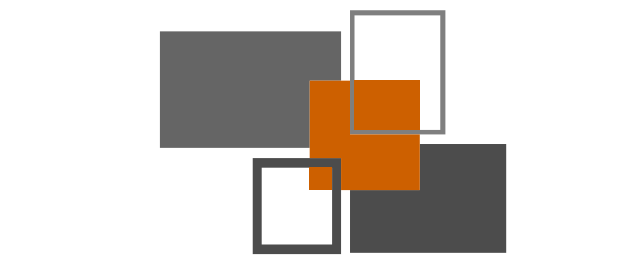

MAKING PLANS
architecture

Ivy Lodge, Twyford Road, Willington, Derby, DE65 6DE
T/F 01283 703160 E info@makingplans-architecture.co.uk
W www.makingplans-architecture.co.uk