
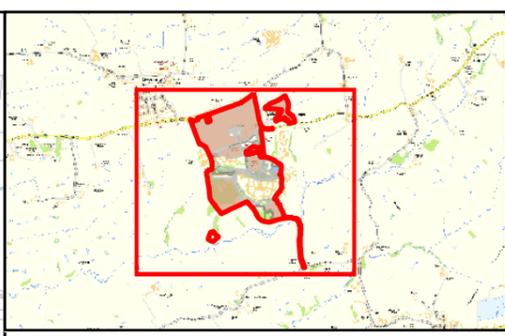


Note: 4 weekly cleanse and inspect to entire site.
 W1 Weed control to Hardstanding only.
 S1 Annual scrub control (site specific requirement).

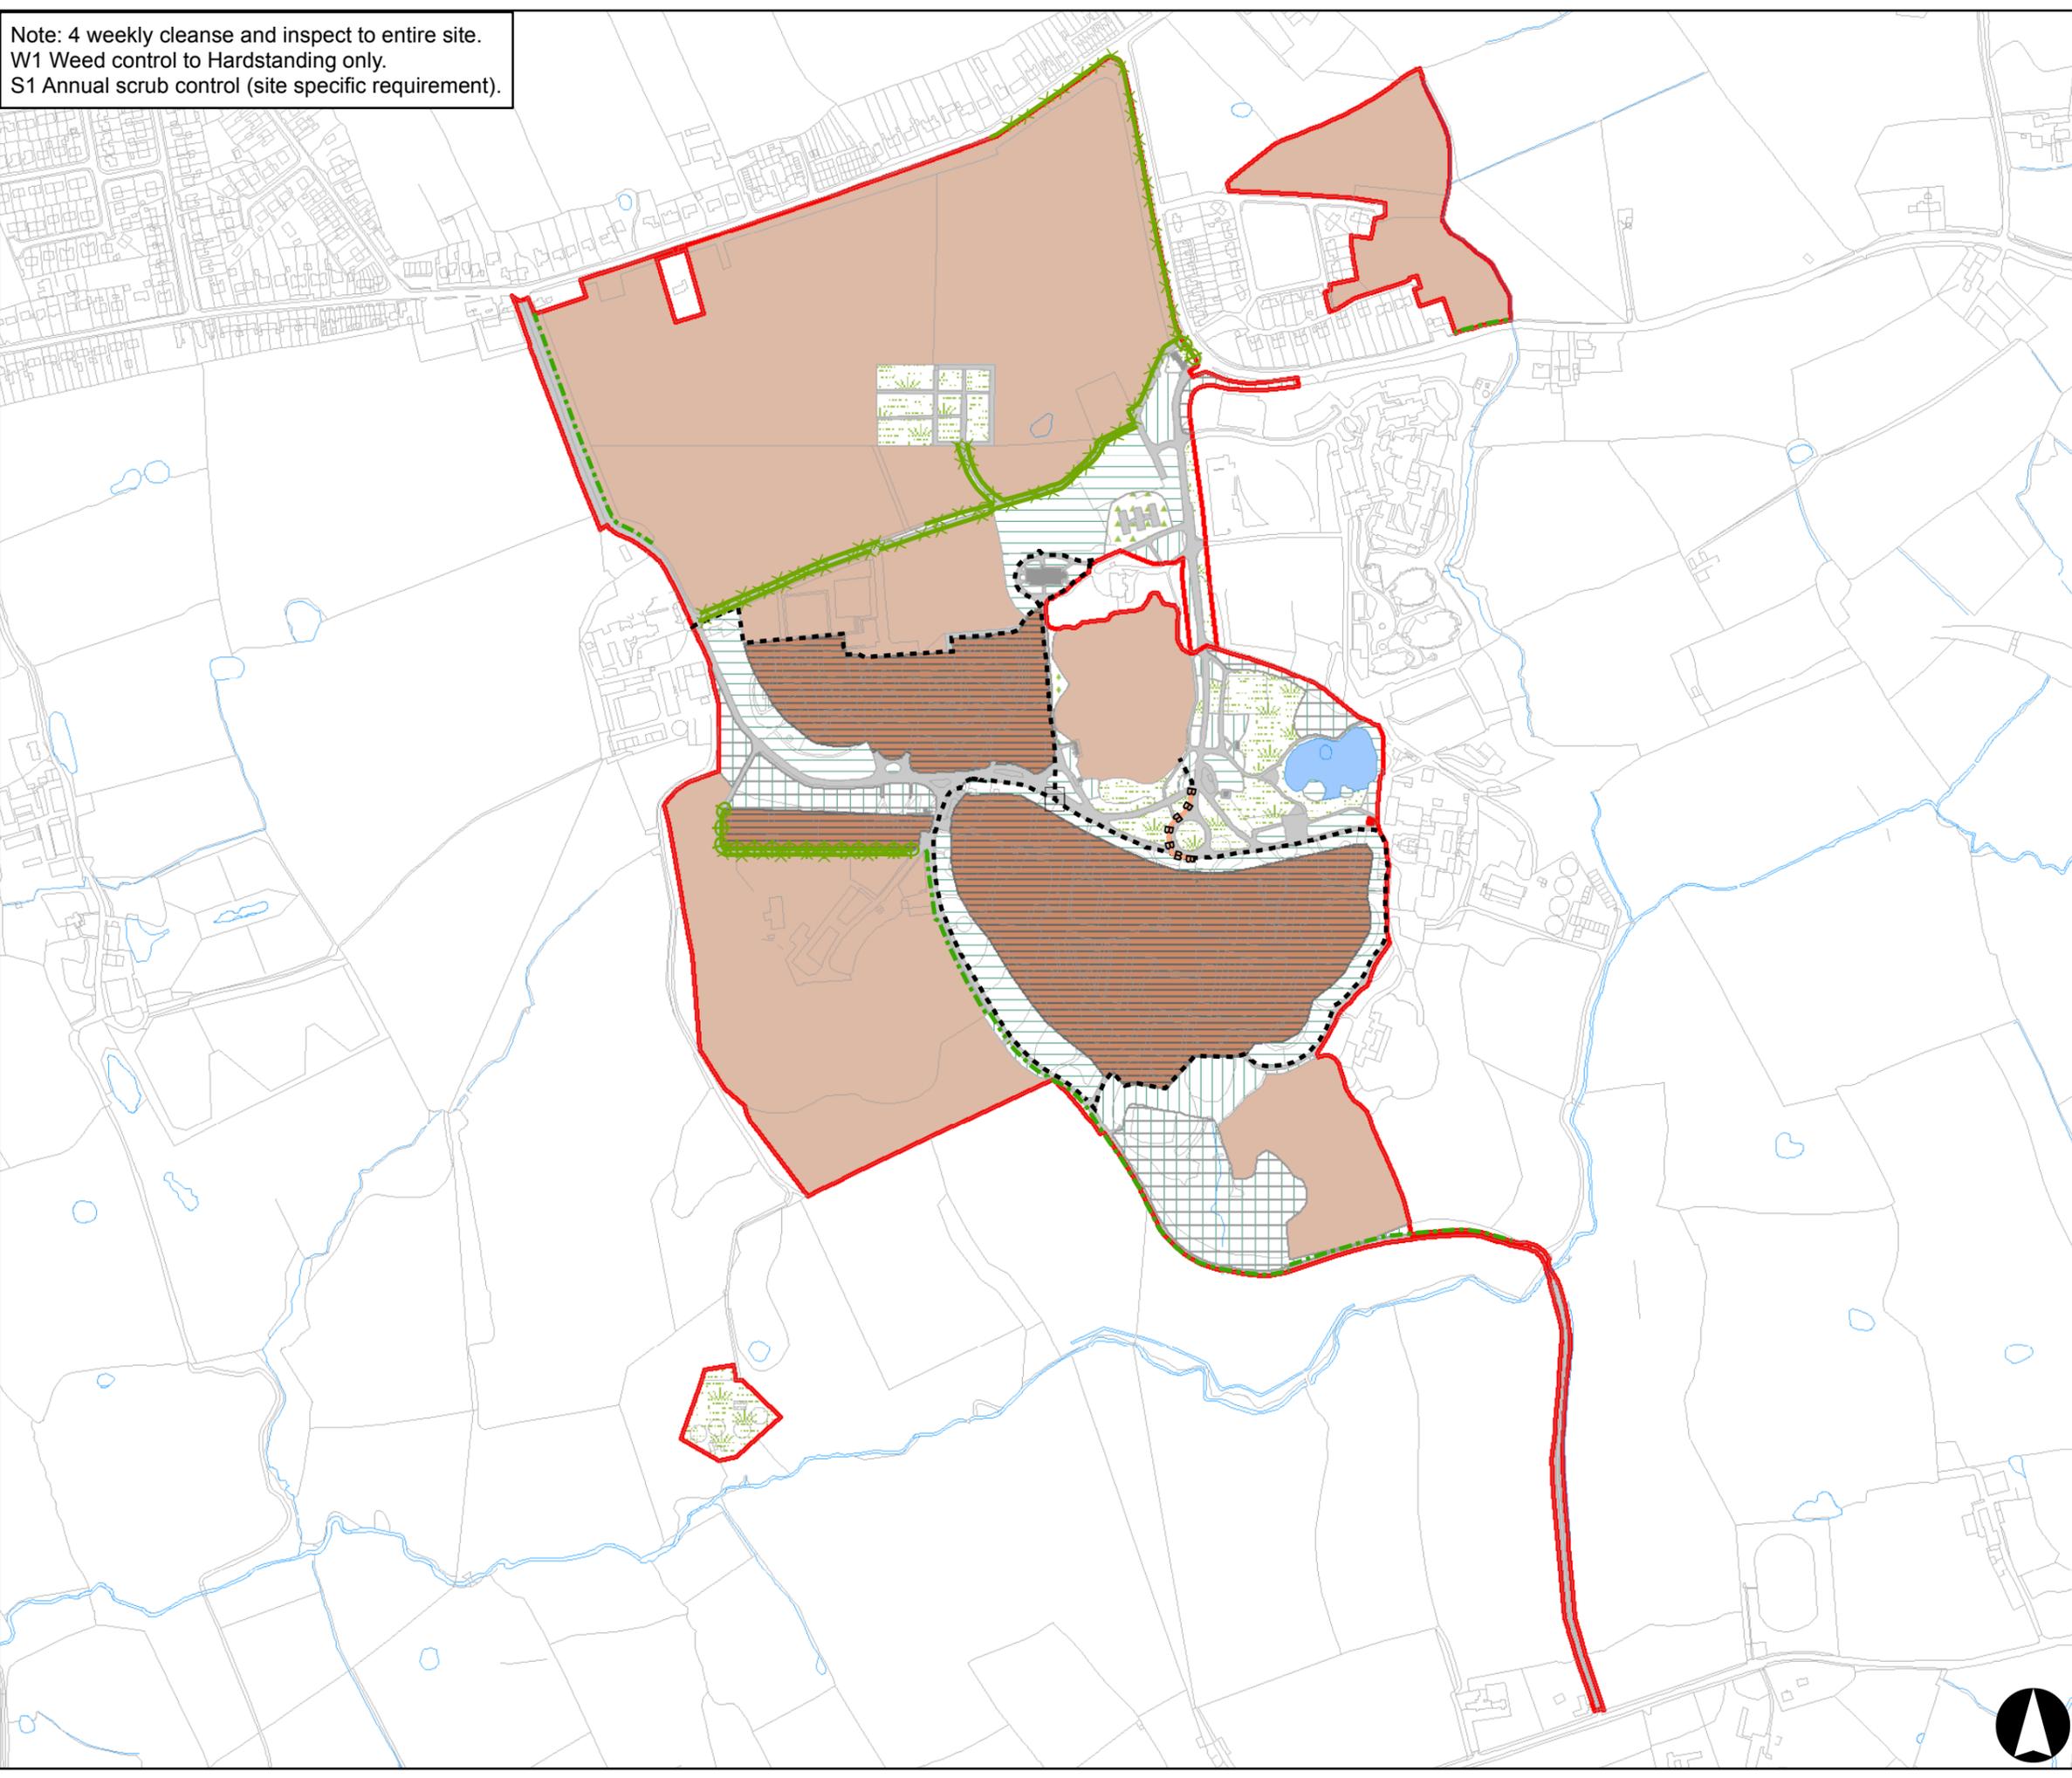

Key

- HCA Leasehold Boundary
- H1 - One Side Only
- H2 - One Side and Top
- H4 - Both Sides and Top
- Bund (Included in G2 Gras cuts)
- Fence
- G2 - Short Grass
- G3 - Rough Grass
- G4 A - Long Grass - 1 Cut
- Building
- Hard Standing
- Other Tenants
- Scrub
- Waterbody
- Semi Mature Woodland
- Mature Woodland
- Recent Demolition Land

Revision:	Drawn:	Checked:	Approved:	Date:



Genesis Centre
 Birchwood Science Park
 Warrington WA3 7BH
 Tel: 01925 844004
 Fax: 01925 844002
 Email: tep@tep.uk.com

Reproduced with permission of Ordnance Survey on behalf of Her Majesty's Stationery Office. Crown Copyright and database right 2016. All rights reserved. Ordnance Survey License Homes and Communities Agency 100024393

Project: Whittingham Hospital Landscape Maintenance and Cleanse contract 2016-2018	
Title: Whittingham LM Overview	
Drawing No: G.NHS.NWM.015.001.01	
Scale: 1:6,000 @ A3	Date: 13/07/2016
Drawn: RT	Checked: SB
Approved: SB	



Note: 4 weekly cleanse and inspect to entire site.
 W1 Weed control to Hardstanding only.
 S1 Annual scrub control (site specific requirement).

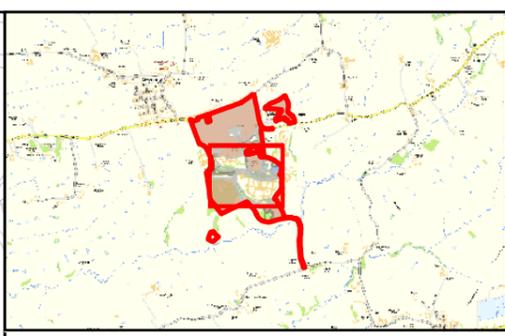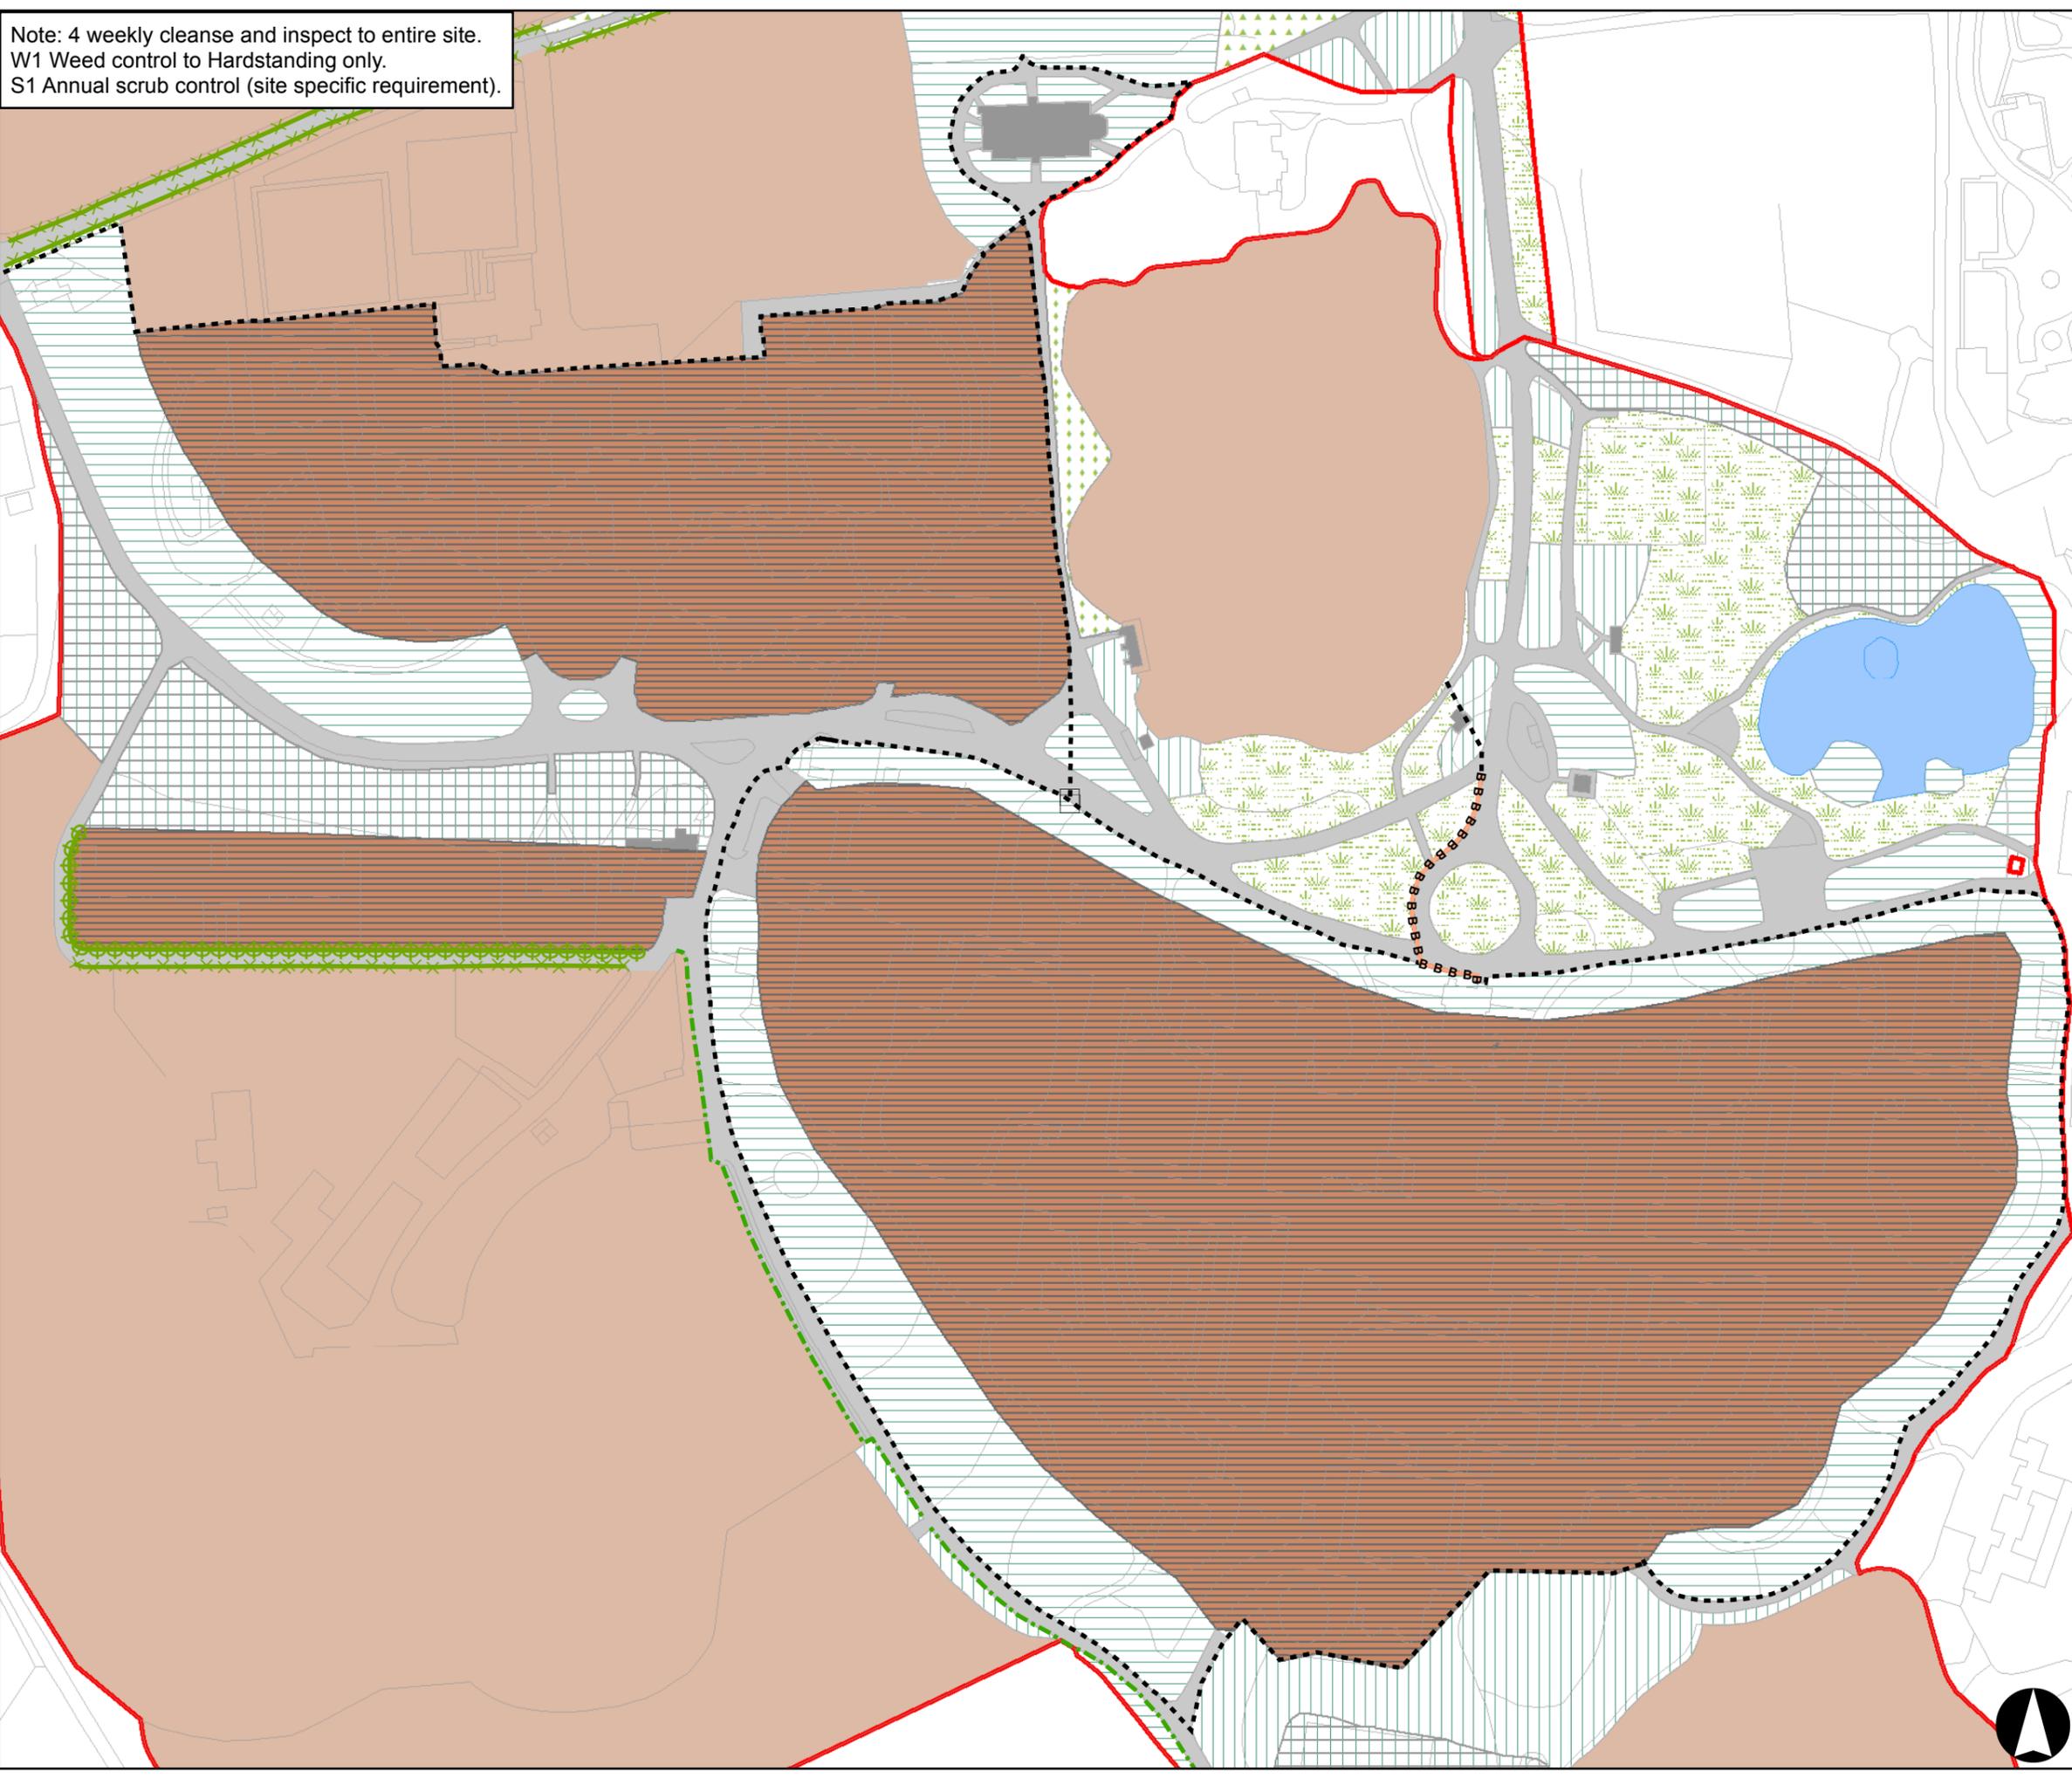

Key

- HCA Leasehold Boundary
- Vehicular Gate
- H1 - One Side Only
- H2 - One Side and Top
- H4 - Both Sides and Top
- Bund (Included in G2 Gras cuts)
- Fence
- G2 - Short Grass
- G3 - Rough Grass
- G4 A - Long Grass - 1 Cut
- Building
- Hard Standing
- Other Tenants
- Scrub
- Waterbody
- Semi Mature Woodland
- Mature Woodland
- Recent Demolition Land

Revision:	Drawn:	Checked:	Approved:	Date:

TEP

Genesis Centre
 Birchwood Science Park
 Warrington WA3 7BH
 Tel: 01925 844004
 Fax: 01925 844002
 Email: tep@tep.uk.com



Homes & Communities Agency

Reproduced with permission of Ordnance Survey on behalf of Her Majesty's Stationery Office. Crown Copyright and database right 2016. All rights reserved. Ordnance Survey License Homes and Communities Agency 100024393

Project: Whittingham Hospital Landscape Maintenance and Cleanse contract 2016-2018	
Title: Whittingham LM Central	
Drawing No: G.NHS.NWM.015.001.02	
Scale: 1:2,000 @ A3	Date: 13/07/2016
Drawn: RT	Checked: SB
	Approved: SB



Note: 4 weekly cleanse and inspect to entire site.
 W1 Weed control to Hardstanding only.
 S1 Annual scrub control (site specific requirement).

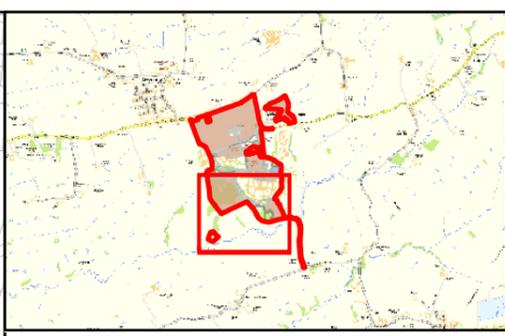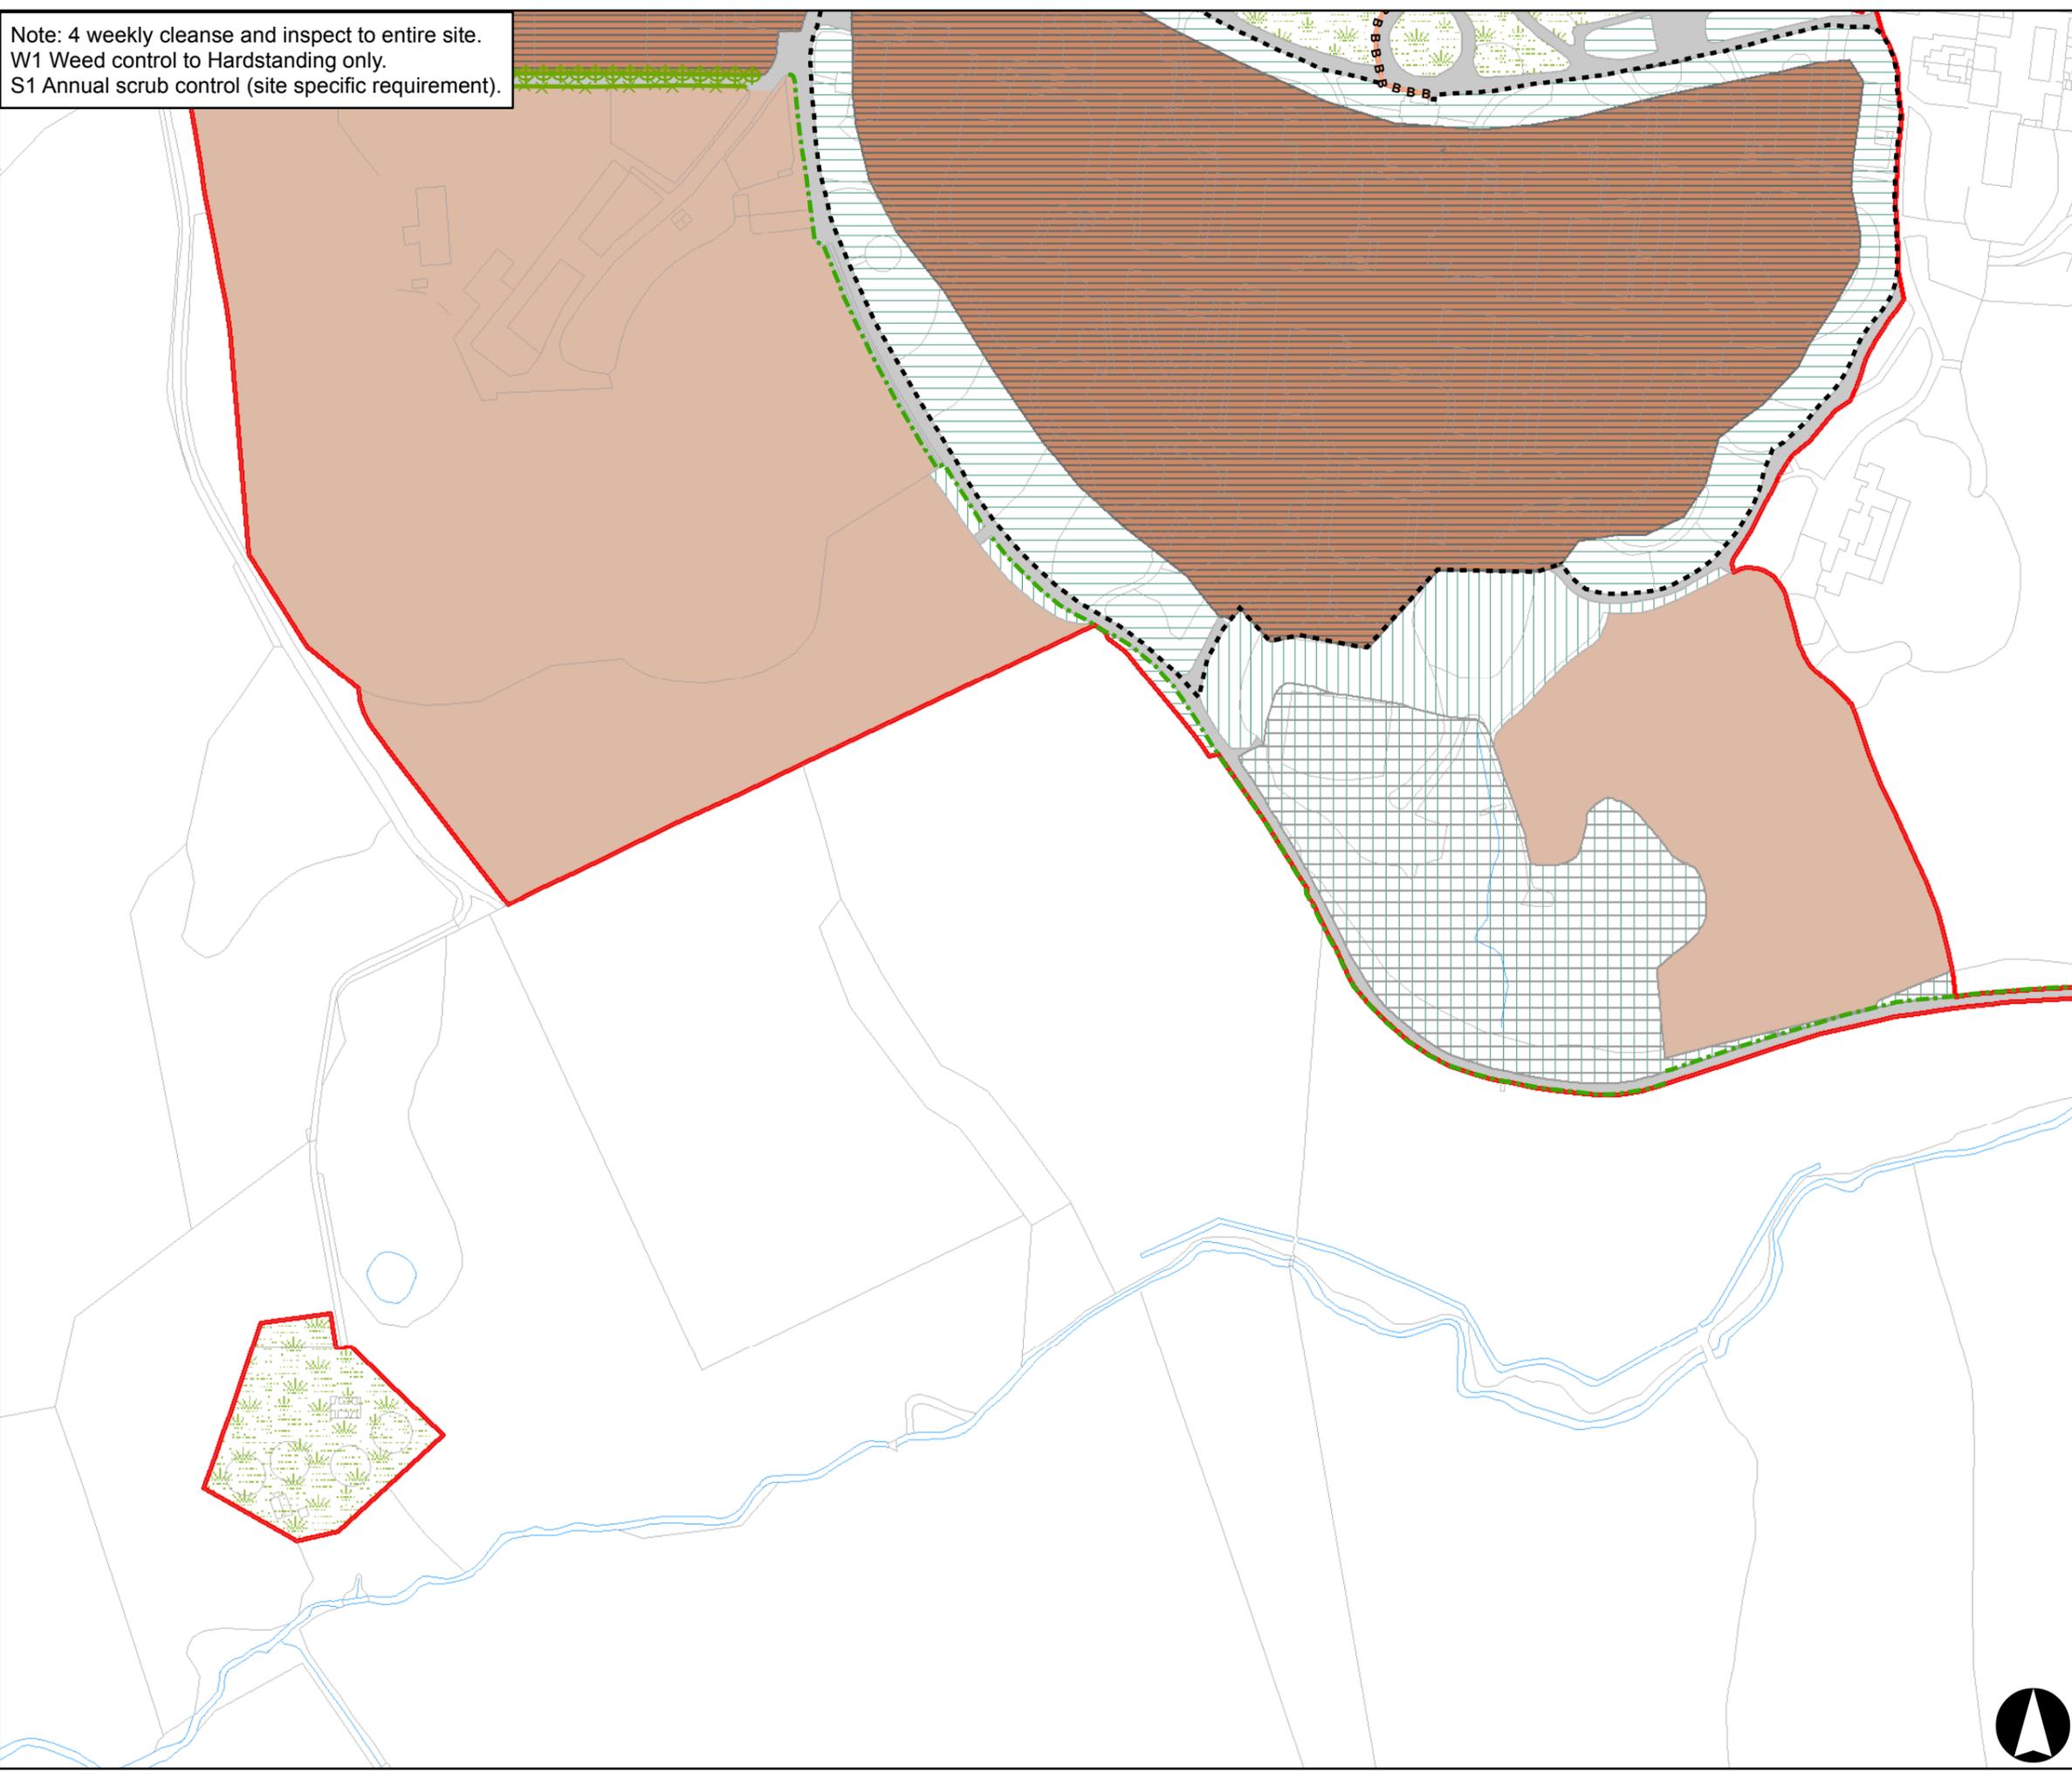

Key

- HCA Leasehold Boundary
- H1 - One Side Only
- H2 - One Side and Top
- H4 - Both Sides and Top
- Bund (Included in G2 Gras cuts)
- Fence
- G2 - Short Grass
- Hard Standing
- Other Tenants
- Scrub
- Semi Mature Woodland
- Mature Woodland
- Recent Demolition Land

Revision:	Drawn:	Checked:	Approved:	Date:



TEP Genesis Centre
 Birchwood Science Park
 Warrington WA3 7BH
 Tel: 01925 844004
 Fax: 01925 844002
 Email: tep@tep.uk.com

Homes & Communities Agency
 Reproduced with permission of Ordnance Survey on behalf of Her Majesty's Stationery Office. Crown Copyright and database right 2016. All rights reserved. Ordnance Survey License Homes and Communities Agency 100024393

Project: Whittingham Hospital Landscape Maintenance and Cleanse contract 2016-2018	
Title: Whittingham LM South	
Drawing No: G.NHS.NWM.015.001.03	
Scale: 1:2,500 @ A3	Date: 13/07/2016
Drawn: RT	Checked: SB
Approved: SB	



Note: 4 weekly cleanse and inspect to entire site.
 W1 Weed control to Hardstanding only.
 S1 Annual scrub control (site specific requirement).

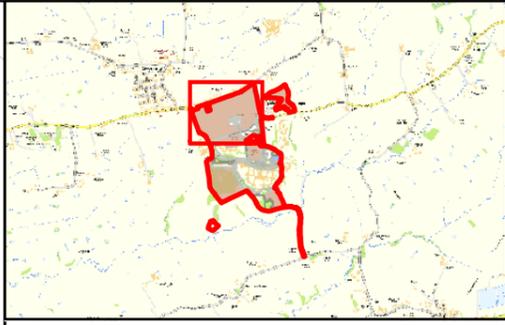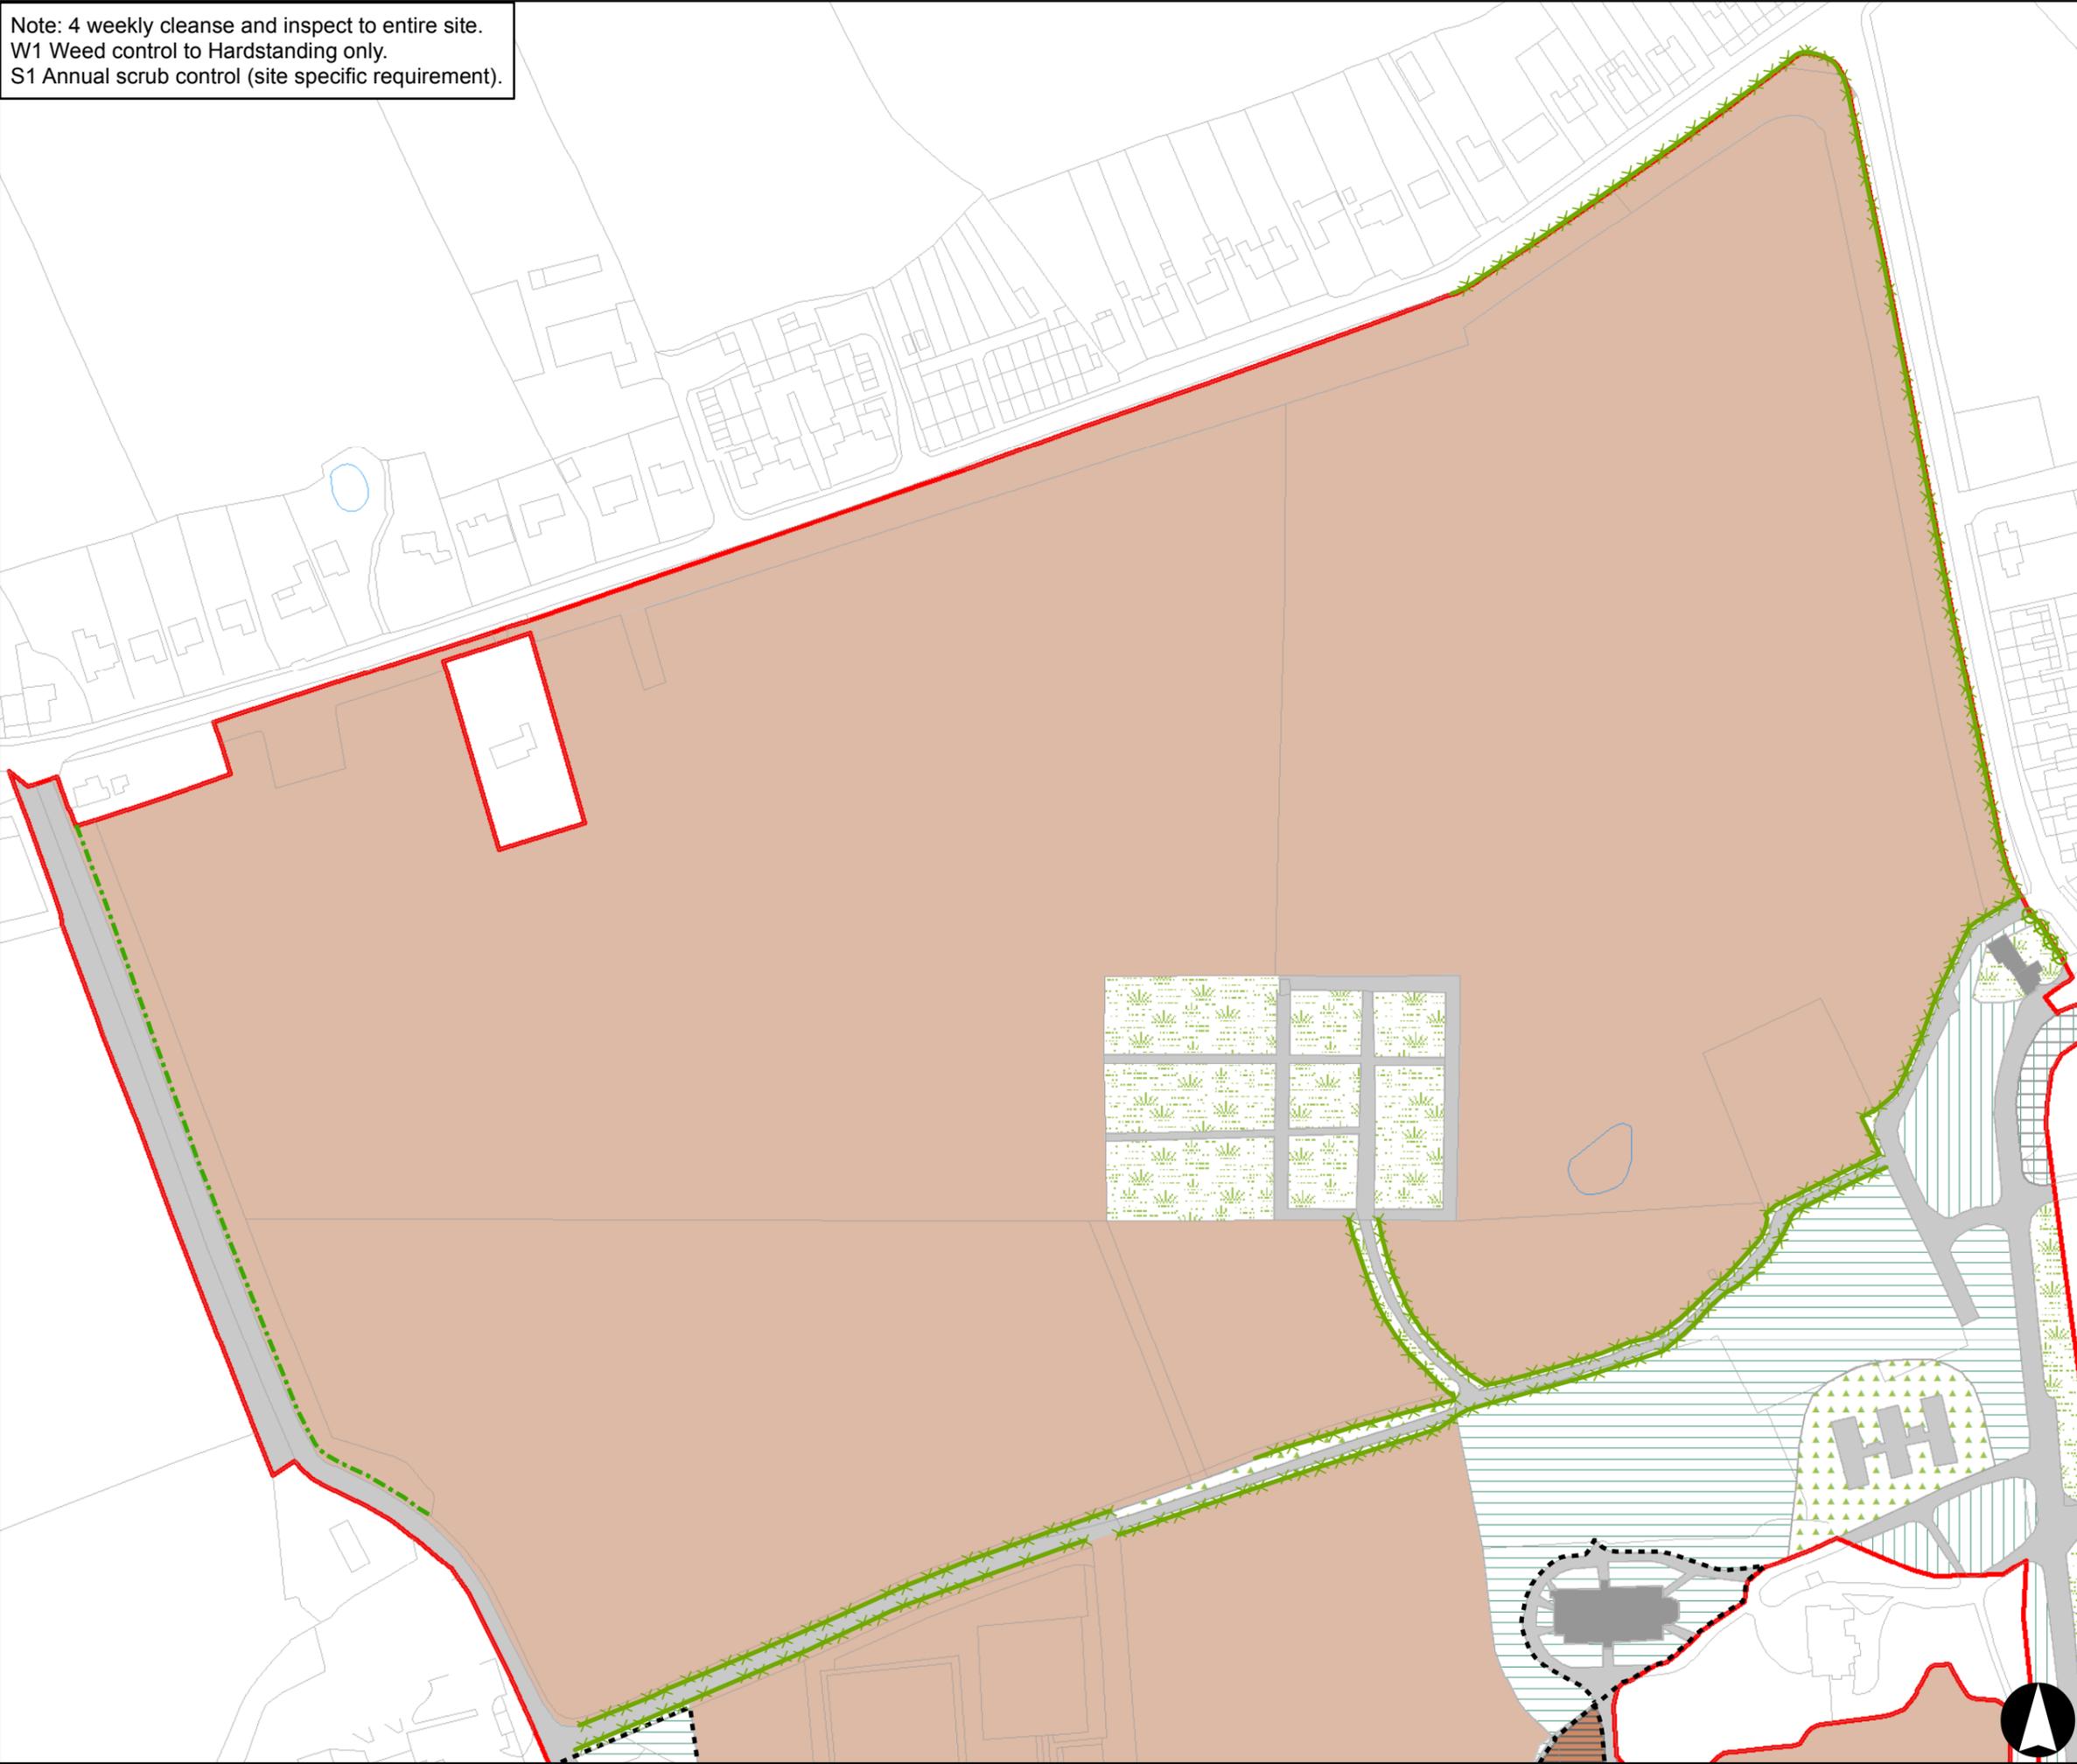

Key

- HCA Leasehold Boundary
- H1 - One Side Only
- H2 - One Side and Top
- H4 - Both Sides and Top
- Fence
- G2 - Short Grass
- G3 - Rough Grass
- G4 A - Long Grass - 1 Cut
- Building
- Hard Standing
- Other Tenants
- Scrub
- Semi Mature Woodland
- Mature Woodland
- Recent Demolition Land

Revision:	Drawn:	Checked:	Approved:	Date:

TEP Genesis Centre
 Birchwood Science Park
 Warrington WA3 7BH
 Tel: 01925 844004
 Fax: 01925 844002
 Email: tep@tep.uk.com

Homes & Communities Agency
 Reproduced with permission of Ordnance Survey on behalf of Her Majesty's Stationery Office. Crown Copyright and database right 2016. All rights reserved. Ordnance Survey License Homes and Communities Agency 100024393

Project: Whittingham Hospital Landscape Maintenance and Cleanse contract 2016-2018	
Title: Whittingham LM North	
Drawing No: G.NHS.NWM.015.001.04	
Scale: 1:2,000 @ A3	Date: 13/07/2016
Drawn: RT	Checked: SB
Approved: SB	