


**322.01** EXISTING  
Ground Floor West Window



**322.02** PROPOSED  
Ground Floor West Window

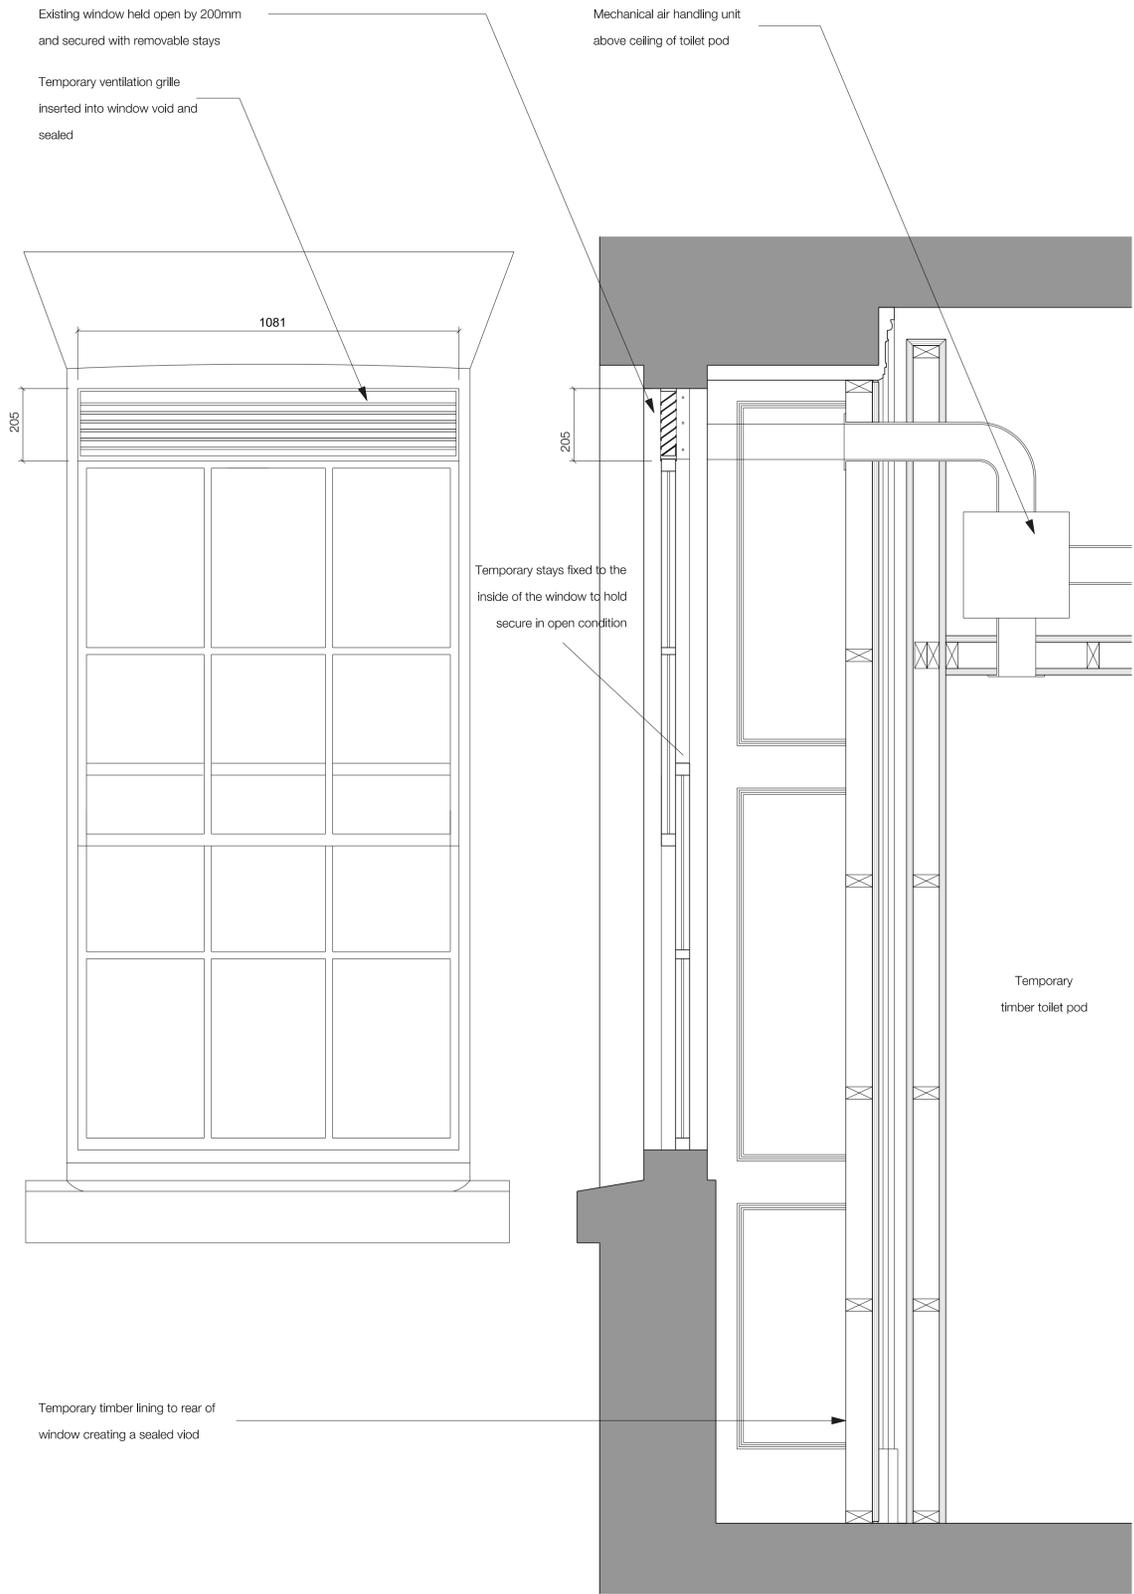

FalldenCleggBradleyStudios  
LLP  
Bath Brewery  
Toll Bridge Road  
Bath BA1 7DE  
t 01225 852545  
f 01225 852528  
e bath@fcbstudios.com

First Issue	Issued For Tender	15/11/2020
Amendment		Date
NML EVENTS WELFARE FACILITIES MLK BUILDING	Job/Drawing No <b>2036/P-322</b>	Amendment -
Temporary Toilets Proposed Ventilation Section	Scale 1:10 (1:20 @ A3)	Date November 2020
Do not scale	Drawn	All dimensions to be checked on site
Original printed at A1		