



GROUND FLOOR

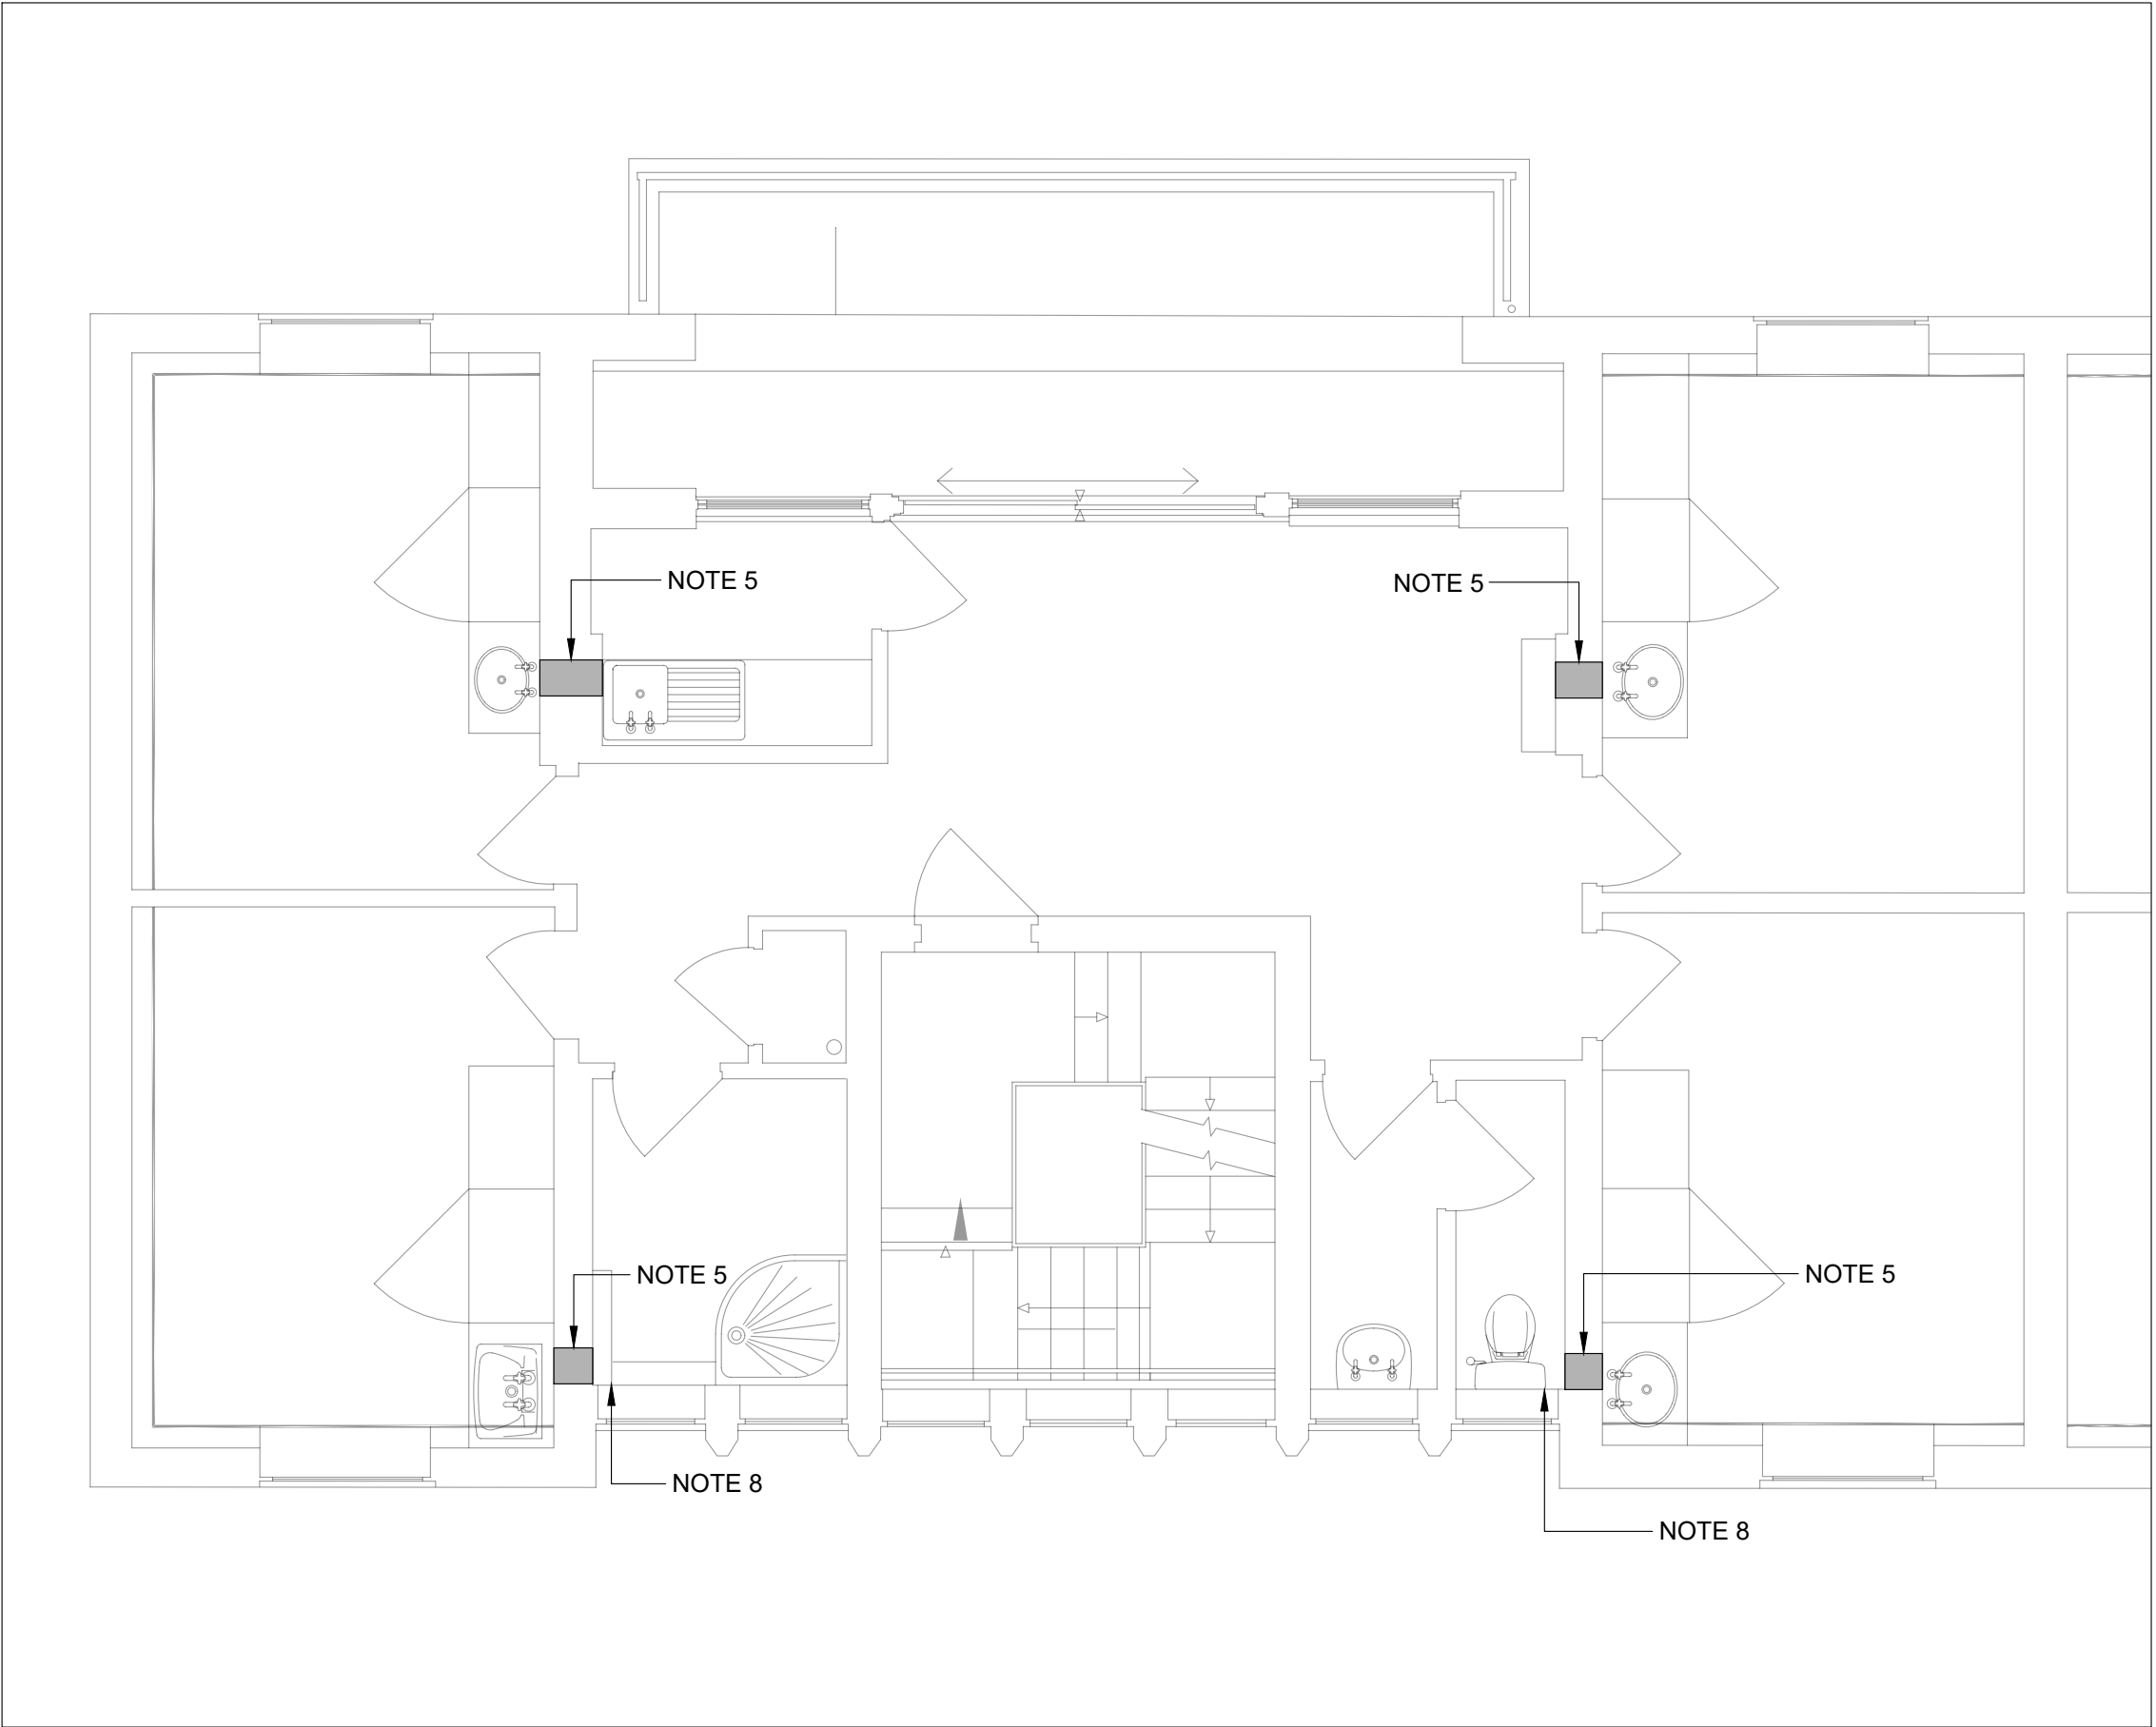

FIRST FLOOR

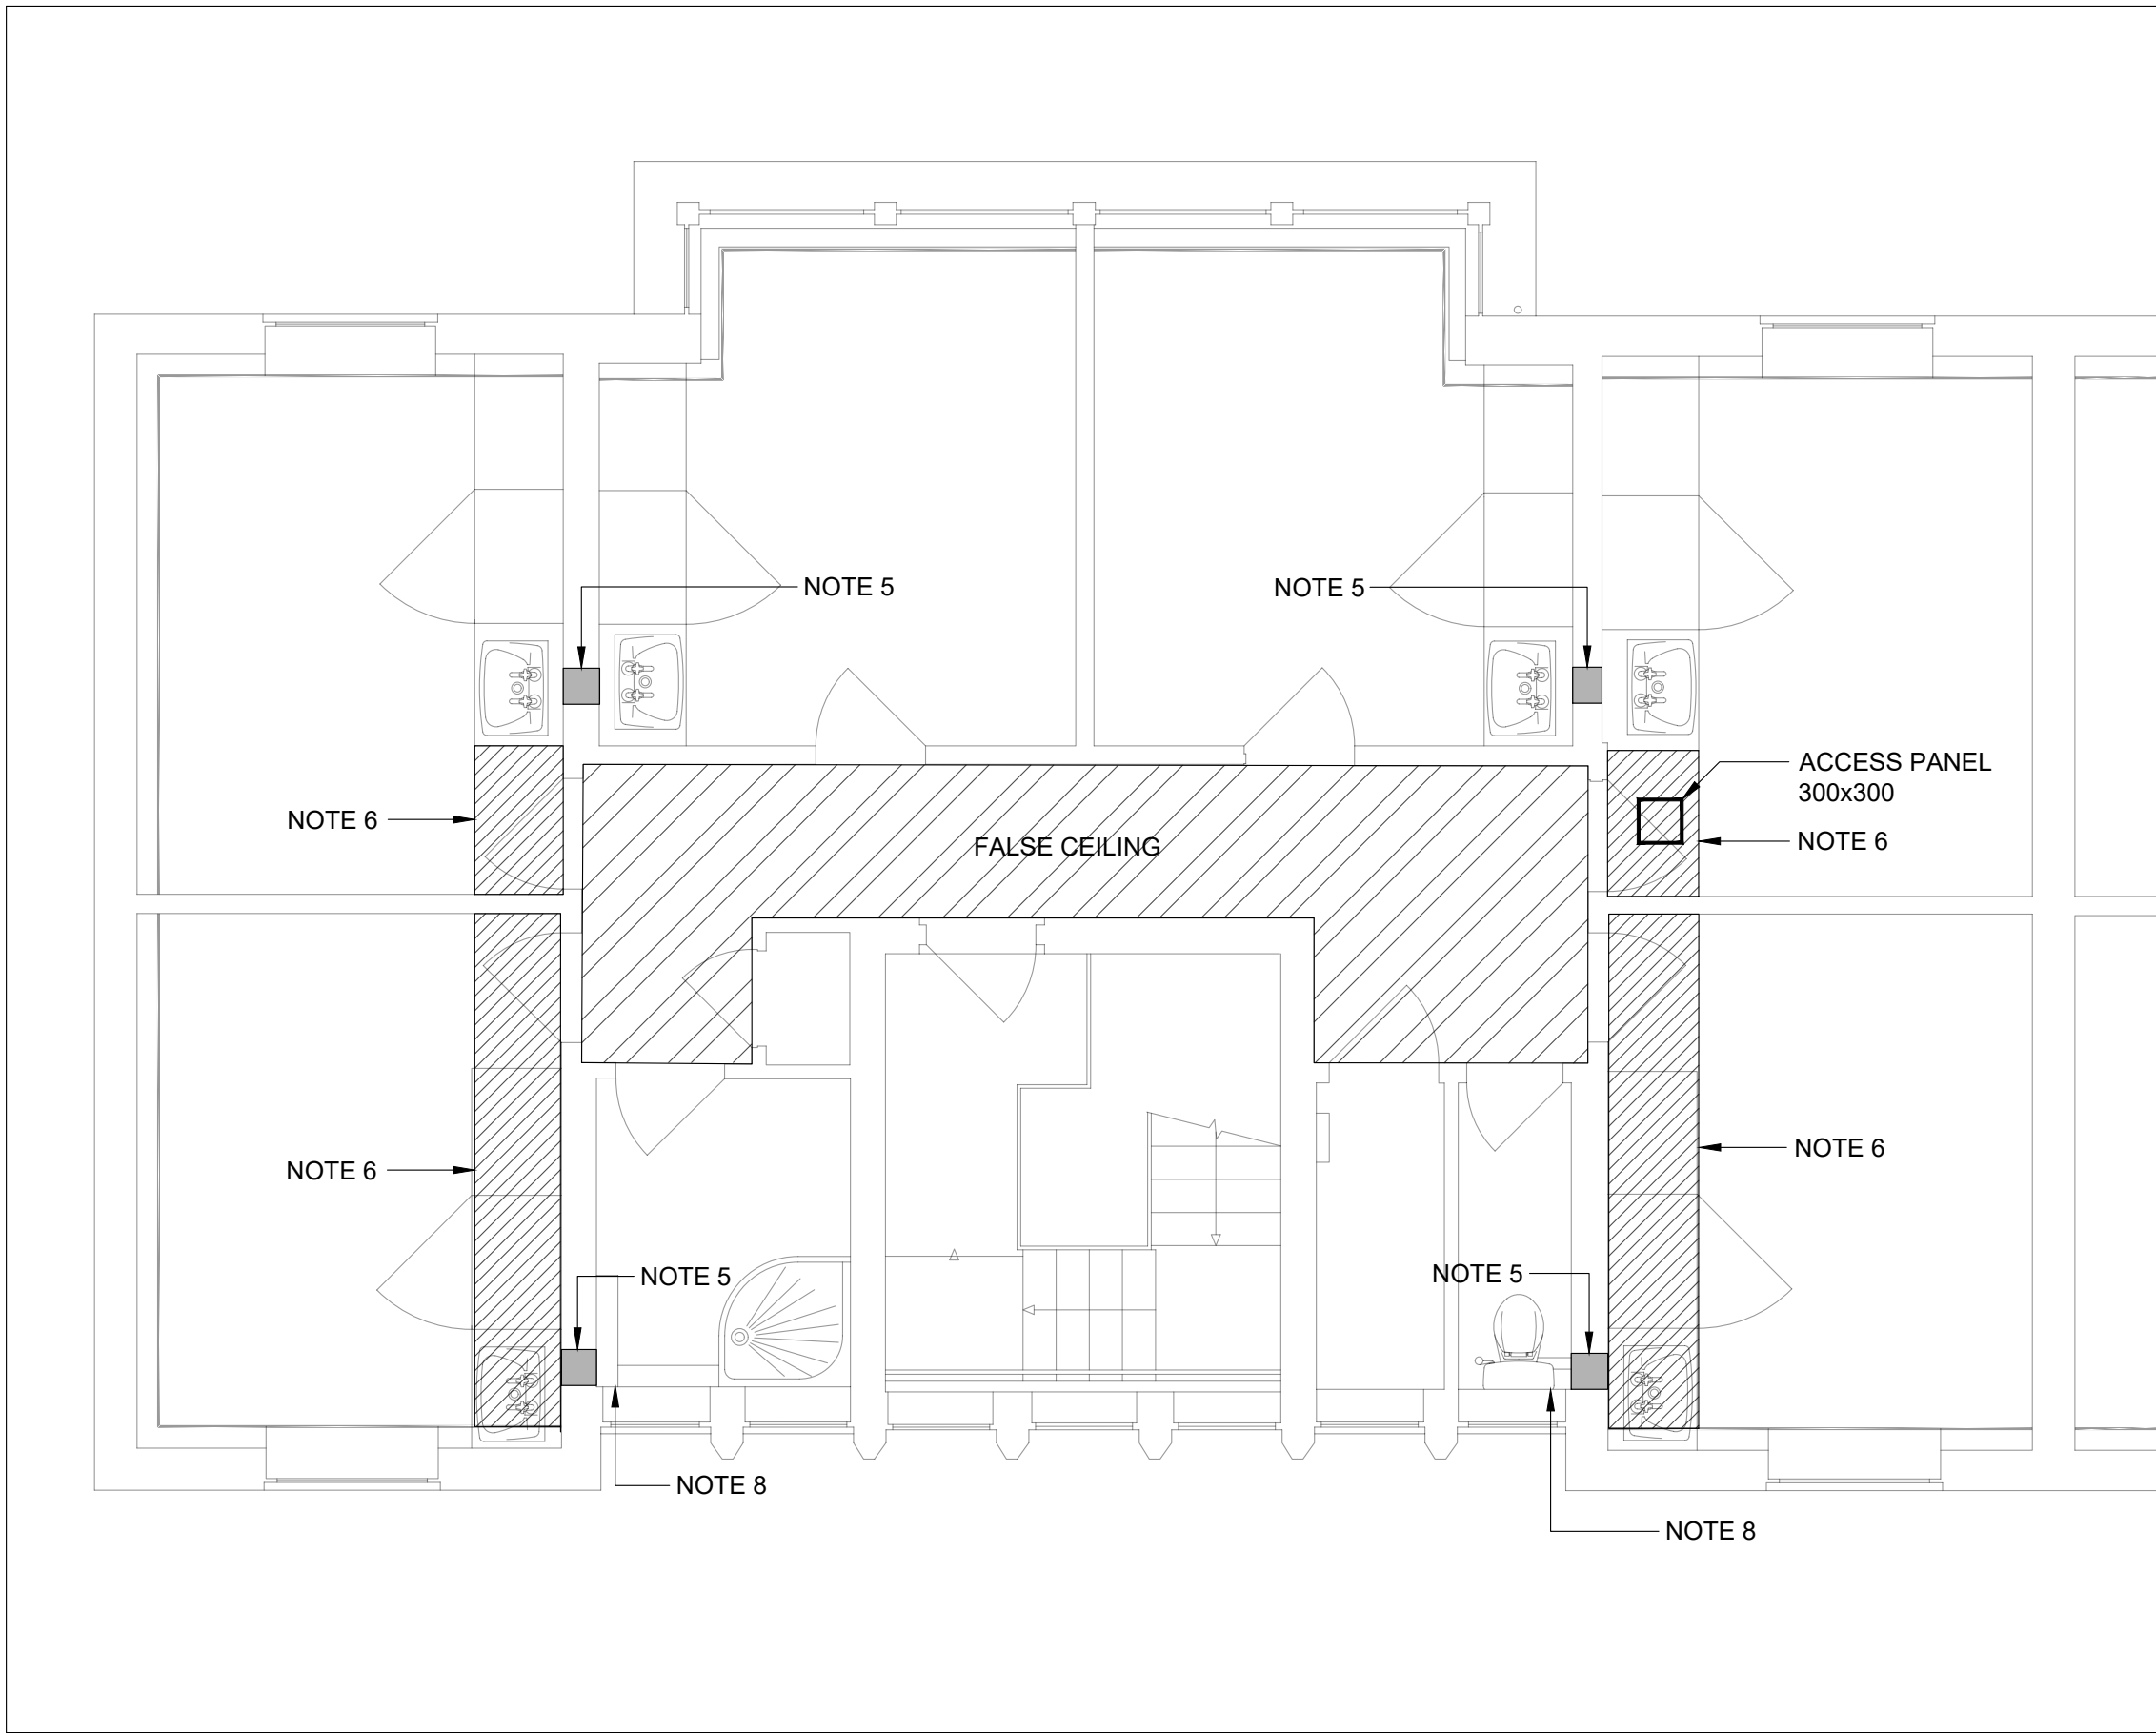

SECOND FLOOR

NOTES

1. READ THIS DRAWING IN CONJUNCTION WITH THE COVERSHEETS & SCHEDULES
2. ALL DIMENSIONS ARE IN mm
3. DO NOT SCALE FROM THIS DRAWING
4. PENETRATIONS <Ø100 NOT SHOWN
5. FULL ACCESS TO ONE SIDE OF EXISTING RISER REQUIRED; MAKE GOOD TO MATCH EXISTING
6. BOXING AROUND HIGH LEVEL PIPEWORK; FINISH TO MATCH EXISTING
7. 600x600 ACCESS PANEL AT LOW LEVEL
8. LOCAL REPAIRS & MAKING GOOD REQUIRED; FINISH TO MATCH EXISTING
9. MECHANICAL CONTRACTOR IS RESPONSIBLE FOR ALL PENETRATIONS <Ø200

LEGEND

- | | |
|------------|--|
| — LTHW-F — | Low Temperature Heating Water - Flow |
| — LTHW-R — | Low Temperature Heating Water - Return |
| — GWS — | Gray Water Services |
| — BCWS — | Boosted Cold Water Service |
| — MCWS — | Mains Cold Water Service |
| — HWS — | Hot Water Service |
| — HWS-R — | Hot Water Service - Return |
| — DRN — | Drain |
| — DRN-CR — | Drain - Chemical Resistant |
| — GAS — | Natural Gas |
| — ACR — | Air-conditioning/Refrigeration |
| ----- | Control Link |
| AP | Access Panel |
| DG | Door Grille |
| DG-FR | Door Grille - Fire Rated |
| EXT | Extract Air |
| EXH | Exhaust Air |
| FD | Fire Damper |
| FFL | Finished Floor Level |
| FSD | Fire & Smoke Damper |
| ID | Iris Damper |
| OA | Outside Air |
| OBD | Opposed Blade Damper |
| SA | Supply Air |
| SBD | Single Blade Damper |
| UFH | Under Floor Heating |

Rev	Description	Date
T00	For Tender	23/11/06

Client	Bedford College
Site	Shuttleworth College Old Warden Park Biggleswade SG18 9DX
Project	Halls of Residence Fit Out

 www.pandaces.co.uk T: 01908 991130	
Drawing Title	Milner Hall BWIC
Drawing Ref	02-15 M-LX-12
Revision	Date
T00	2023/11/06
Scale	Status
1:50 at A1	For Tender