
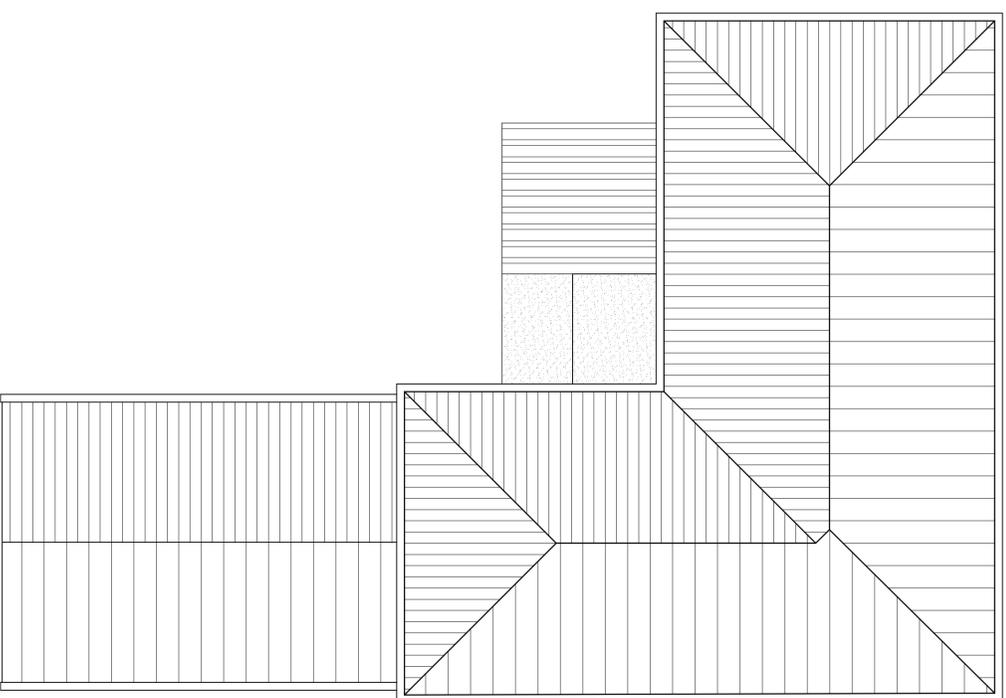
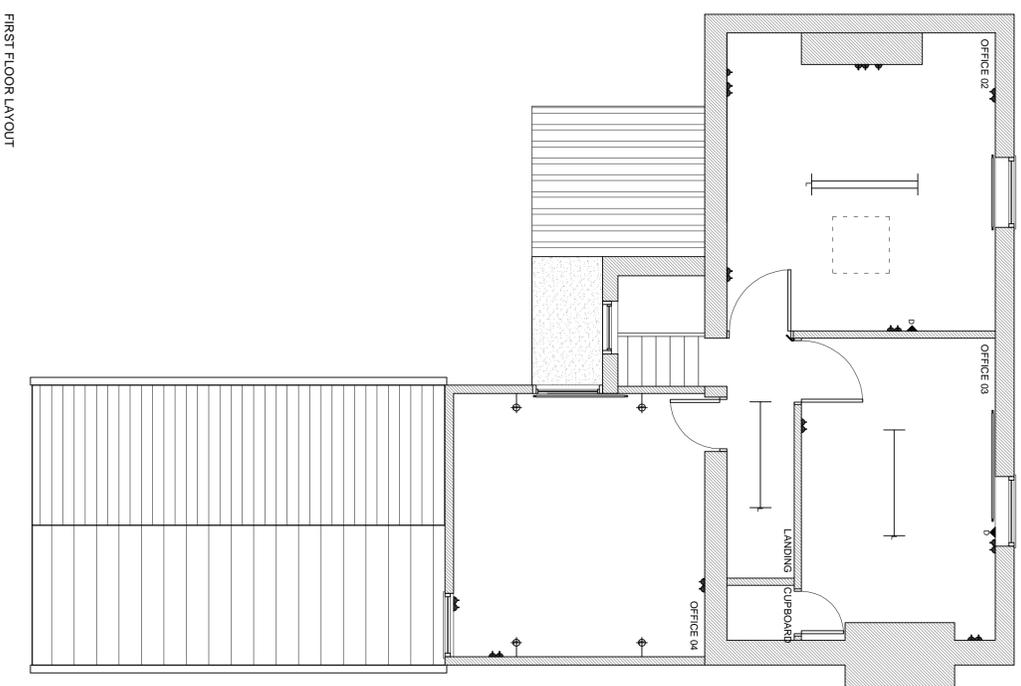


NOTES  
 FOR ANY PURPOSE OTHER THAN PLANNING & BUILDING REGULATIONS, DO NOT SCALE FROM THIS DRAWING  
 ALL DIMENSIONS ARE TO BE CHECKED ON SITE PRIOR TO WORK COMMENCING OR PREPARATIONS OF SHOP WORKING DRAWINGS ANY DISCREPANCIES SHOULD BE NOTIFIED IMMEDIATELY.  
 © THIS DRAWING IS THE COPYRIGHT OF PLAYLE AND PARTNERS LLP AND SHOULD NOT BE APPROVED WITHOUT THEIR WRITTEN APPROVAL  
 THIS DRAWING IS TO BE READ IN CONJUNCTION WITH THE SPECIFICATIONS AND DRAWINGS OF ENGINEERS DRAWINGS & SPECIFICATIONS.

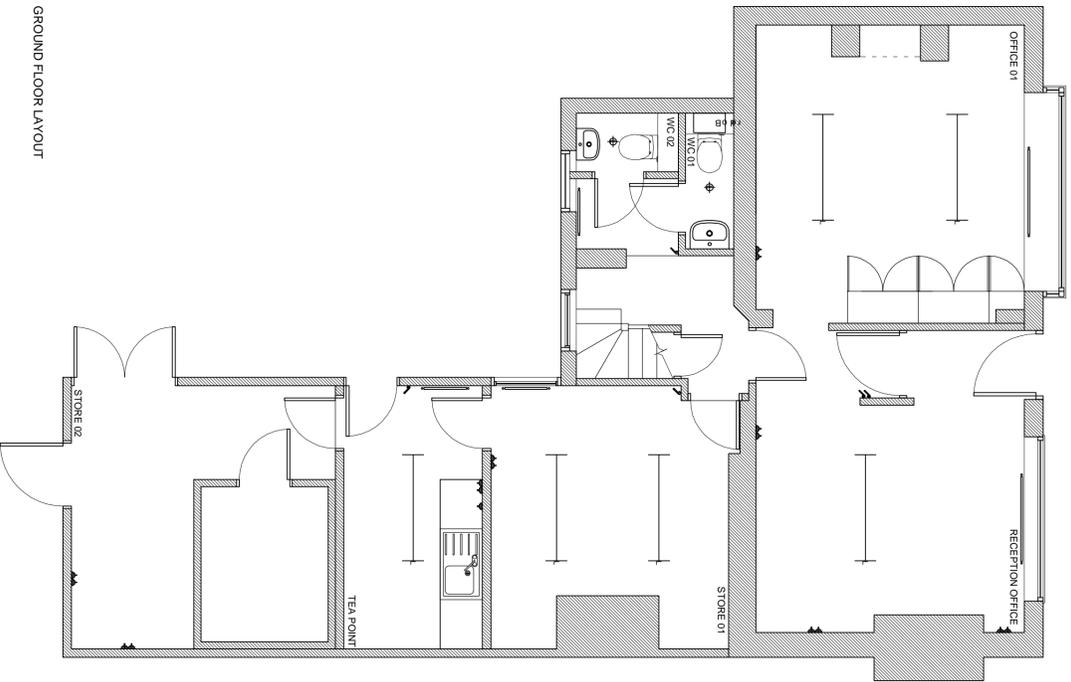

GROUND FLOOR LAYOUT

FIRST FLOOR LAYOUT

ROOF LAYOUT

REV / COMMENT / DATE  
 PLAYLE & PARTNERS LLP  
 CONSTRUCTION & PROPERTY CONSULTANTS  
 One Nine, 113A Elm Road, 5 Storey, 5 Kent Drive, Ave  
 Havant, Hampshire, PO9 1JH  
 Email: info@playlepartners.com

PROJECT  
**8 Station Road North,  
 Egham, Surrey, TW20 9LE**

TITLE  
**Existing Ground, First  
 Floor & Roof Layouts**

CLIENT  
**Runnymede Borough Council**

DRAWN  
**CD**

DATE  
**05/10/2016**

CHECKED  
**SCALE 1:50 @ A1**

DWG No.  
**8862/P02**

