

Swanage Town Council

Bowls Green Refurbishment




CONSULTANTS
 Surfacing Standards Ltd
 14 Park House, Croydon
 Surrey, Surrey CR9 3JQ
 01883 40 012

- 1. DO NOT SCALE FROM DRAWING. ALL DIMENSIONS TO BE CHECKED ON SITE PRIOR TO COMMENCEMENT OF WORKS.
- 2. THIS DRAWING IS COPYRIGHT TO SURFACING STANDARDS LTD
- 3. ALL PERSONNEL SHOULD BE AWARE OF THE HEALTH AND SAFETY PLAN WHICH IS RETAINED IN THE SITE MANAGERS OFFICE

NOTES

- 100mm Diameter Perimeter Drain
- 80mm Diameter Lateral Drain (10m centre)

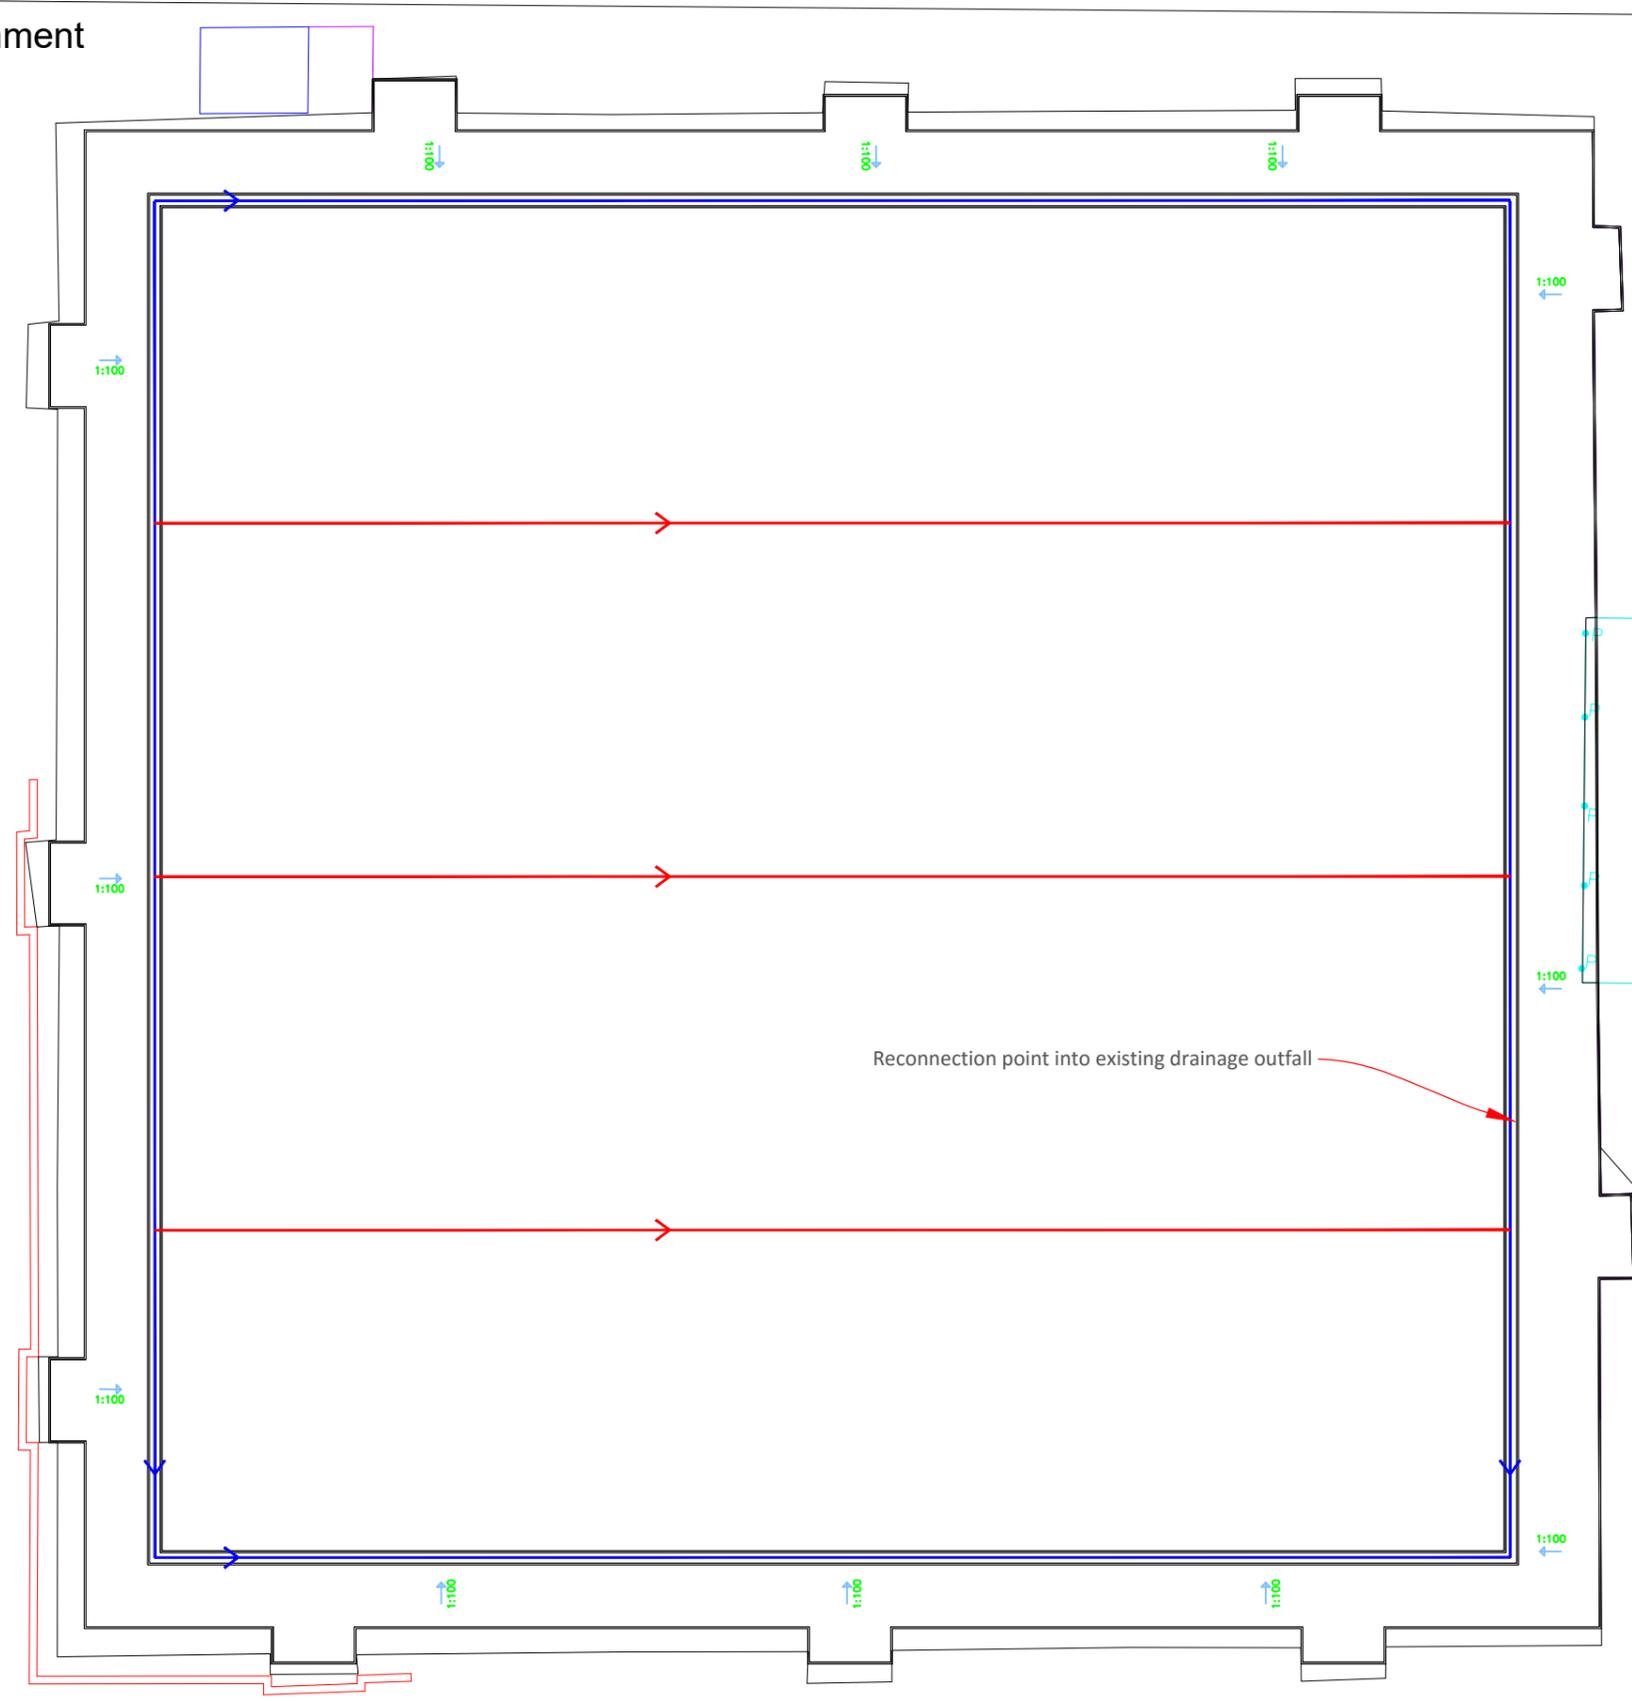

Reconnection point into existing drainage outfall

REV	DESCRIPTION	BY	CHK	DATE
00	TENDER ISSUE	WB		25.07.17



AUTHOR
 Wesley Bugg

TITLE
Swanage Town Council
 Bowls Green Refurbishment
 Proposed Drainage

PROJECT	SCALE	SIZE
SS1949a	1:200	A3
DRAWING No	REVISION	
05	00	