

▲ RIDGE - EX. BASSET A
120640

▲ RIDGE - EX. BASSET B
119640

▲ RIDGE - EX. WHITE HOUSE A
115600

▲ LEVEL 02 - BASSET PLANT
115178

▲ LEVEL 02 - EX. WHITE HOUSE
111780

▲ LEVEL 01 - EX. BASSET
111370

▲ LEVEL 01 - EX. WHITE HOUSE
109730

▲ LEVEL 01 - EX. WHITE HOUSE NORTH
109030

▲ LEVEL 00 - EX. BASSET (EAST)
106495

▲ LEVEL 00 - EX. WHITE HOUSE
106345

▲ LEVEL 00 - EX. BASSET (WEST)
105980

▲ LEVEL 00 - EX. WHITE HOUSE NORTH
105710

▲ RIDGE - EX. BASSET A
120640

▲ RIDGE - EX. BASSET B
119640

▲ RIDGE - EX. WHITE HOUSE A
115600

▲ LEVEL 02 - BASSET PLANT
115178

▲ LEVEL 02 - EX. WHITE HOUSE
111780

▲ LEVEL 01 - EX. BASSET
111370

▲ LEVEL 01 - EX. WHITE HOUSE
109730


▲ LEVEL 01 - EX. WHITE HOUSE NORTH
109030

▲ LEVEL 00 - EX. BASSET (EAST)
106495

▲ LEVEL 00 - EX. WHITE HOUSE
106345


▲ LEVEL 00 - EX. BASSET (WEST)
105980

▲ LEVEL 00 - EX. WHITE HOUSE NORTH
105710

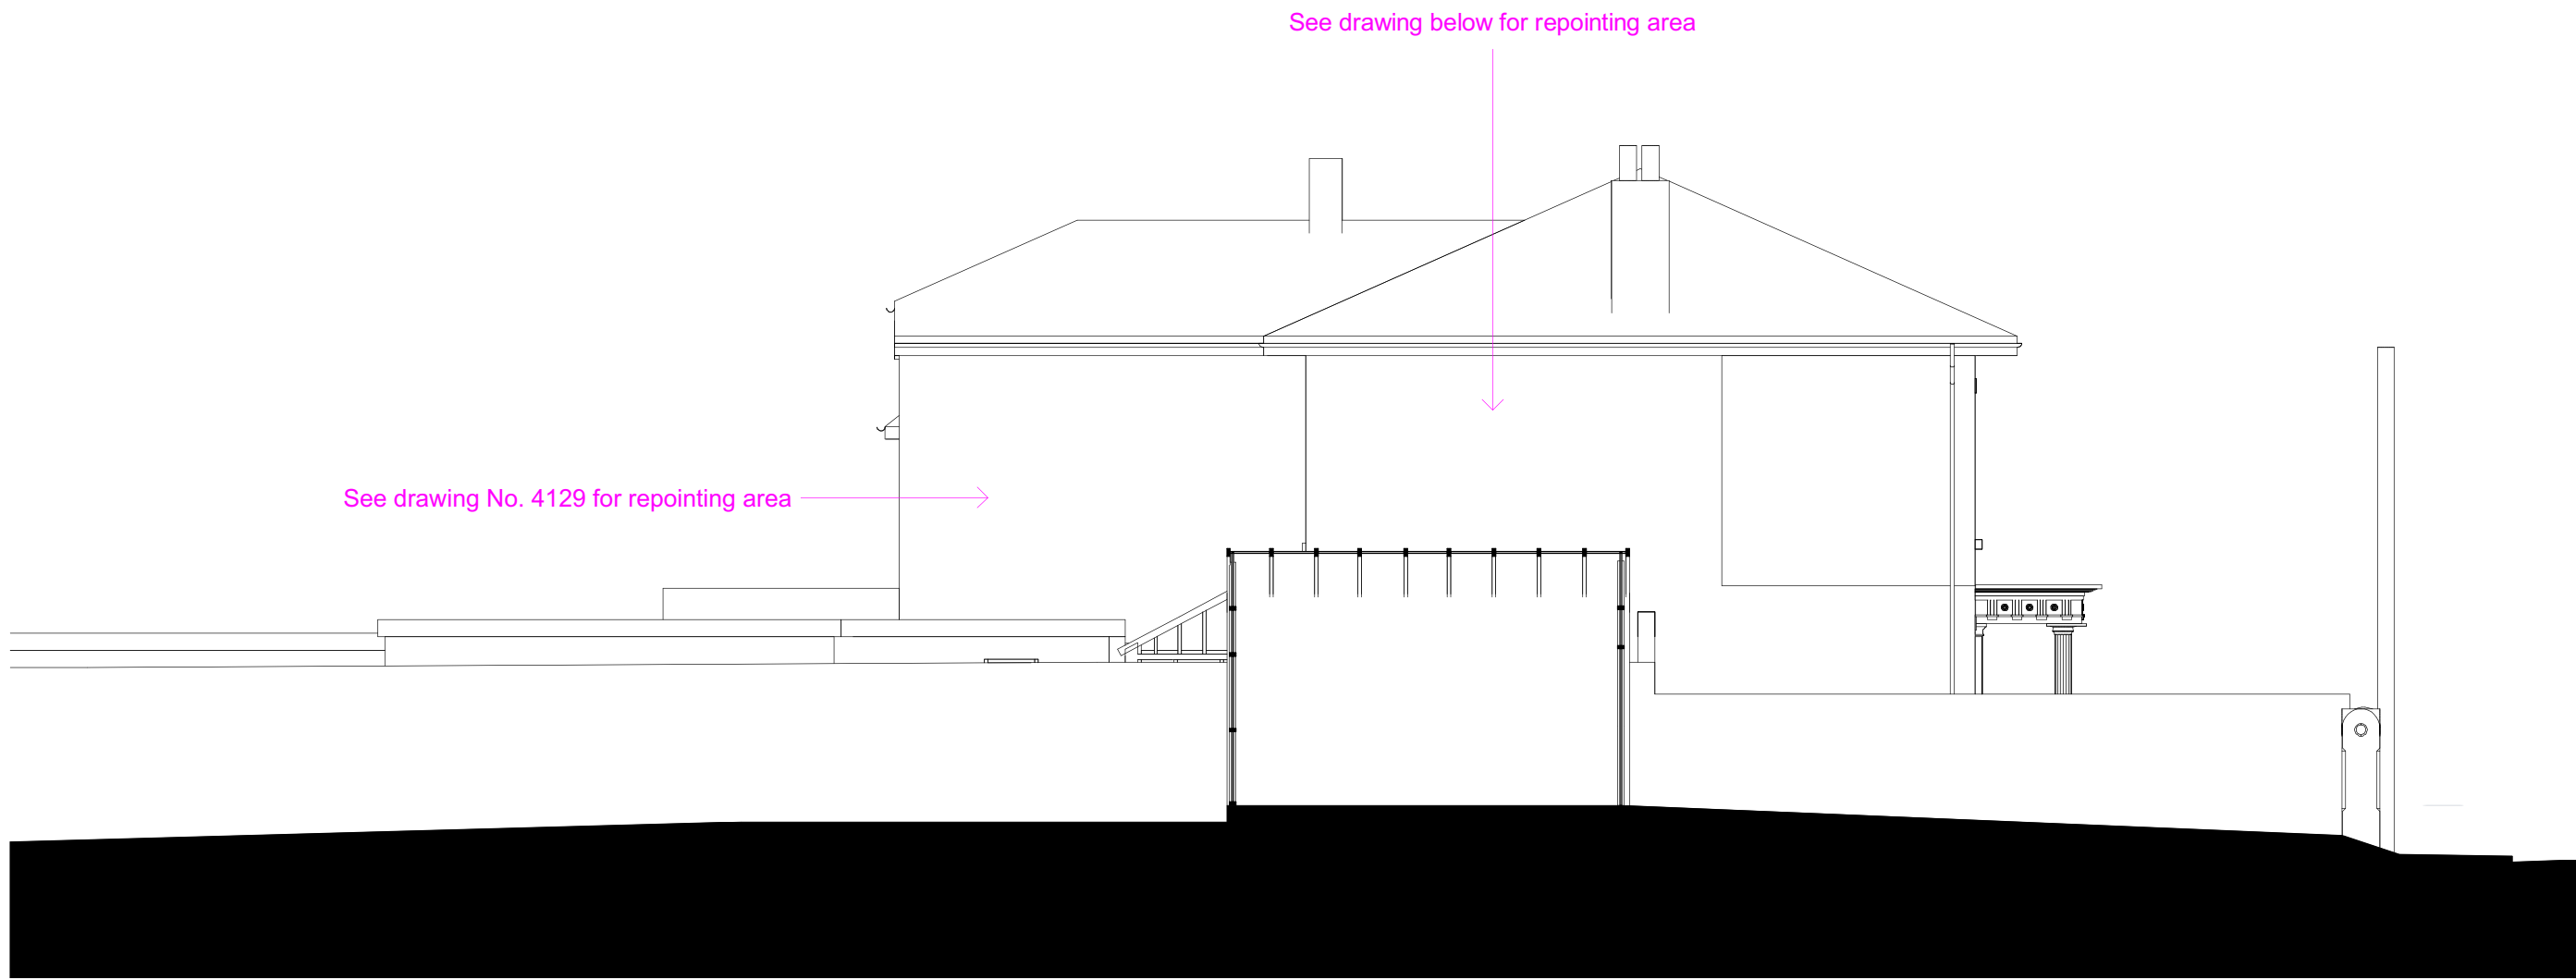

SECTIONAL ELEVATION - GA - EXISTING - OO - SOUTH - GRANITE FACADE REPAIR
& REPOINTING

1
1 : 100

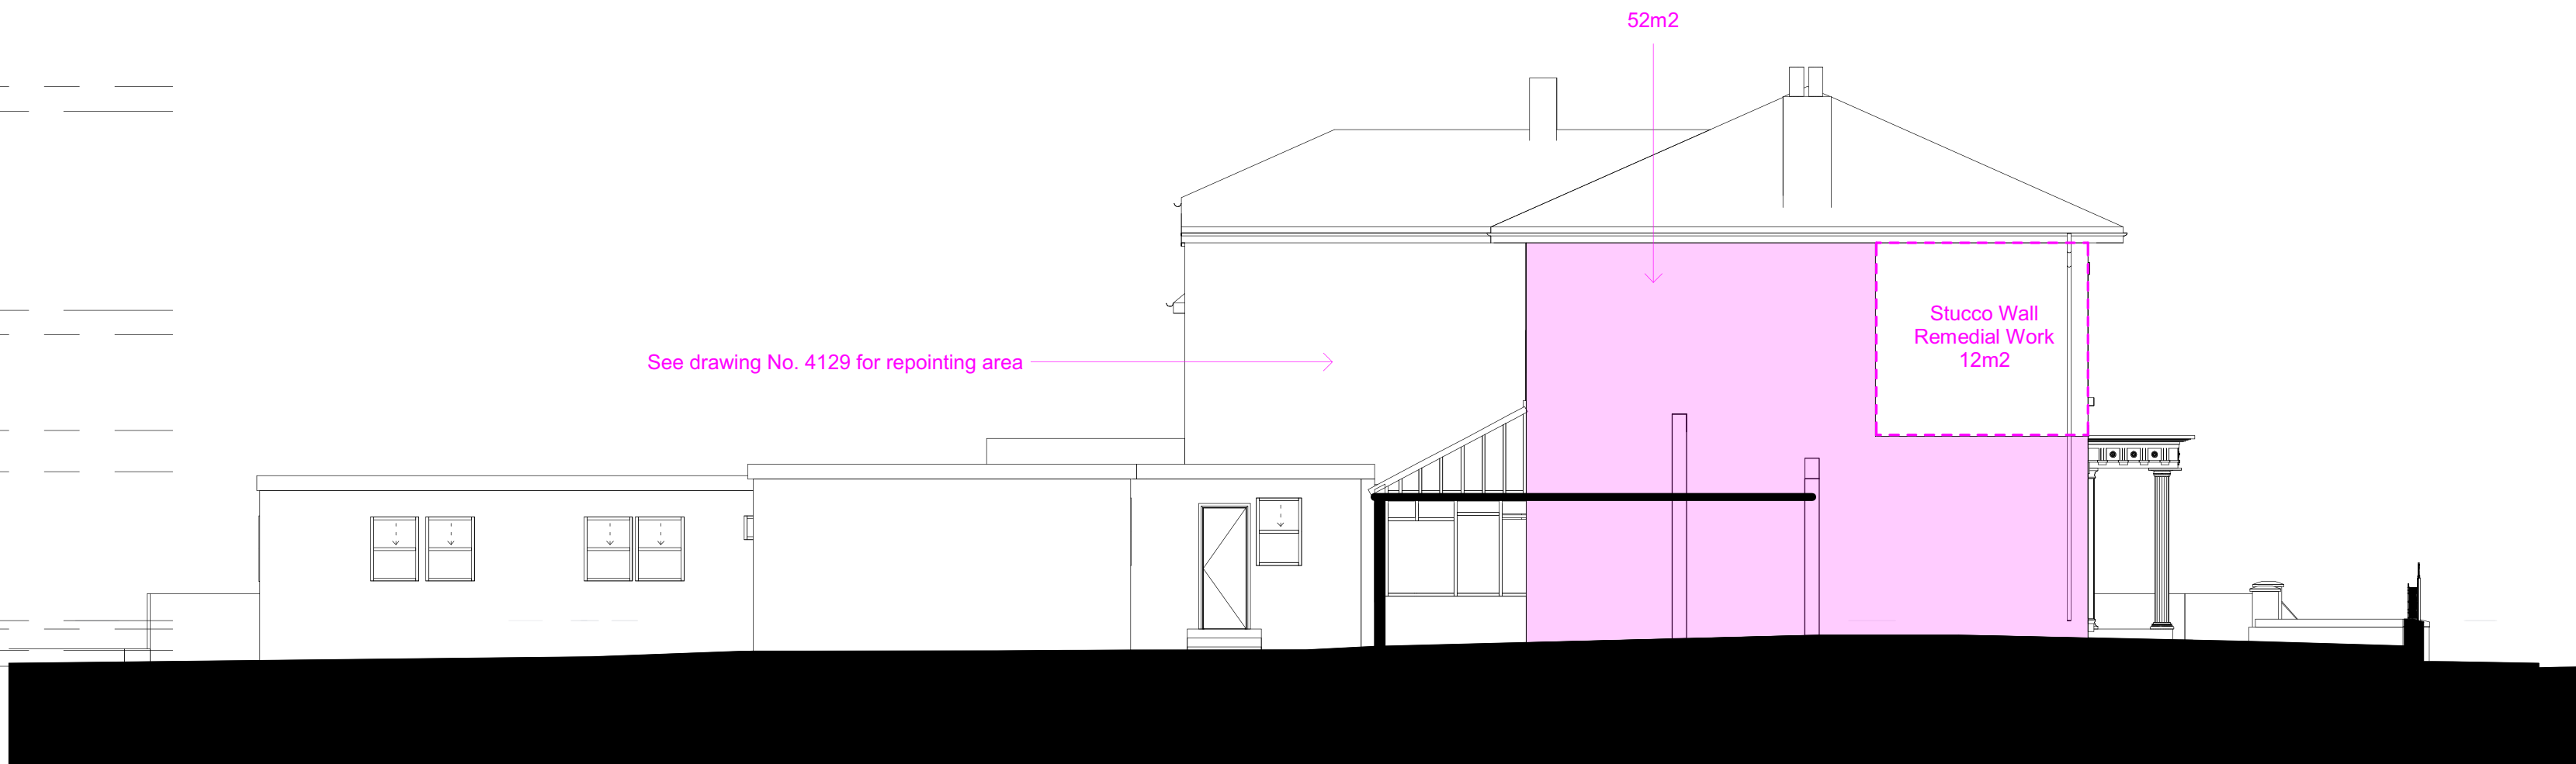

SECTIONAL ELEVATION - GA - EXISTING - PP - SOUTH - GRANITE FACADE REPAIR
& REPOINTING

2
1 : 100



NOTES

- 1 THIS DRAWING IS THE COPYRIGHT OF THE ARCHITECT AND MAY NOT BE REPRODUCED WITHOUT LICENCE.
- 2 DO NOT SCALE OFF THIS DRAWING EXCEPT FOR THE PURPOSES OF PLANNING ONLY.
- 3 ALL DIMENSIONS AND LEVELS ARE TO BE CHECKED ON SITE BY THE CONTRACTOR BEFORE COMMENCEMENT OF WORK AND ANY DISCREPANCIES REPORTED TO THE ARCHITECT.
- 4 NO RESPONSIBILITY CAN BE ACCEPTED FOR ERRORS ARISING ON SITE DUE TO UNAUTHORISED VARIATIONS FROM THE ARCHITECTS DRAWINGS.
- 5 DRAWINGS ISSUED ELECTRONICALLY MAY LOSE SOME DETAIL.

NOTES:

This drawings contains the following model files:

XXX-PBW-XX-XX-M3-A-0001-Name [S1] [P1]

AMENDMENTS

Rev. No	Revision Description	Rev. Date	Issued by
P1	Enabling Works Tender Package Issue for QS Review	19/07/24	JC
P2	Repair Works LBC application and tender issue.	30/08/24	JC

 **Poynton Bradbury Architects**

ATLANTIC STUDIO, TRELYON AVENUE
ST. IVES, CORNWALL TR26 2AD
Tel. 01736 792000
architects@pbwc.co.uk
www.pbwc.co.uk

Client



Job

Basset Community Hub

Basset Road Camborne TR14 8SL

Title

SEC ELEV OO and PP-GA-ENABLEW RP

Project

3860 - PBWC - 01 - XX - DR - A - 4138

Purpose of Issue

Information

Status

S2

Revision

P2

Scale

As indicated@A1

Director In Charge


CT

Project Architect

IS

Off. Project No.

3860

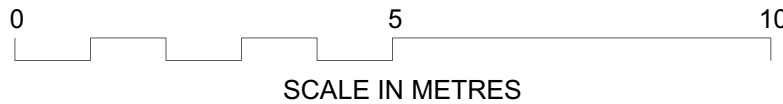

SCALE IN METRES