
1.500 above ground Im above ground o-5m above grounds 0.5m for details of h timber refer ; to specification WAWC -3900 mm 2600 nm 2600m

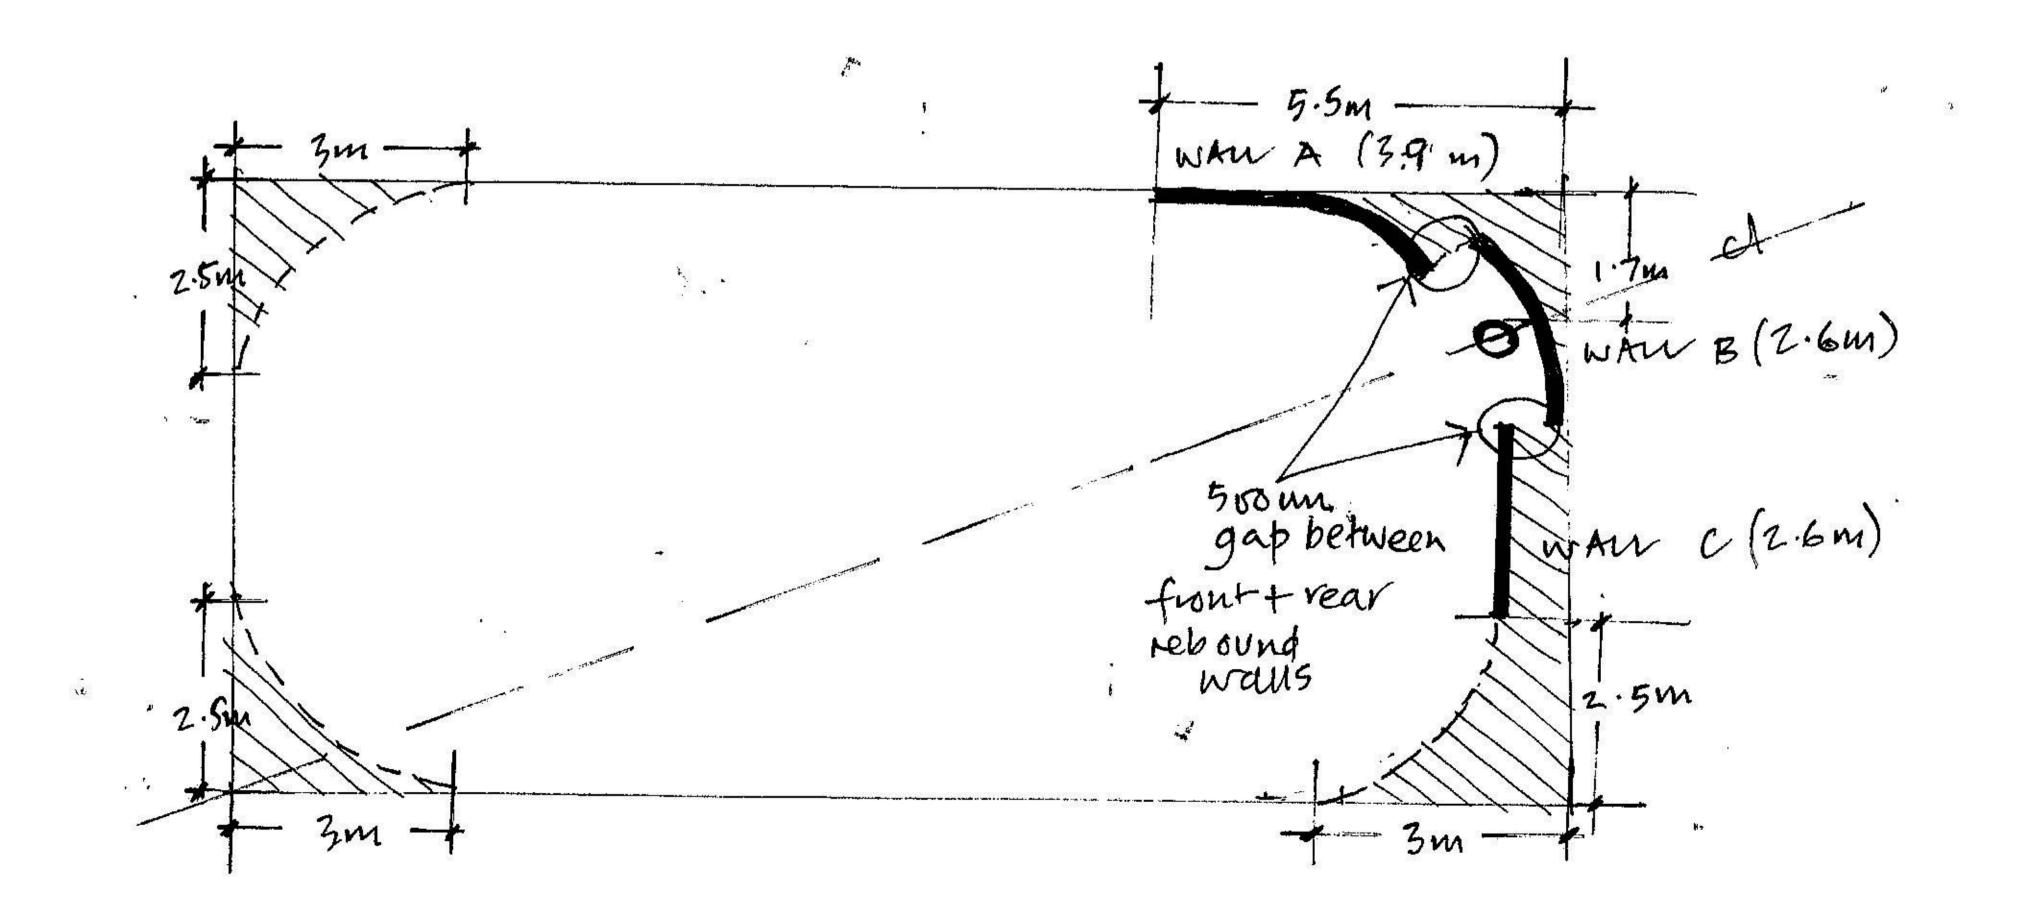

FOR TENDER

NOTES

1. Plan revised for tender issue



146 West Bay Road, Bridport, Dorset DT6 4AZ

T: o1308 424 077 E: aileen@asa-landscape.com W: www.asa-landscape.com

Project: St James' Park - Landscape and Play Works

Client: Shaftesbury Town Council

Drawing Title: Ballcourt Details, Older Play Space (Site B)

Drawing no: 298 - 05

Scale: NTS

Date: May, 2022