


Rev	Description	Date
A	First Issue	05/05/16
B	Revisions following meeting 12/05/16	03/06/16
C	Revisions following meeting 07/09/16	20/09/16

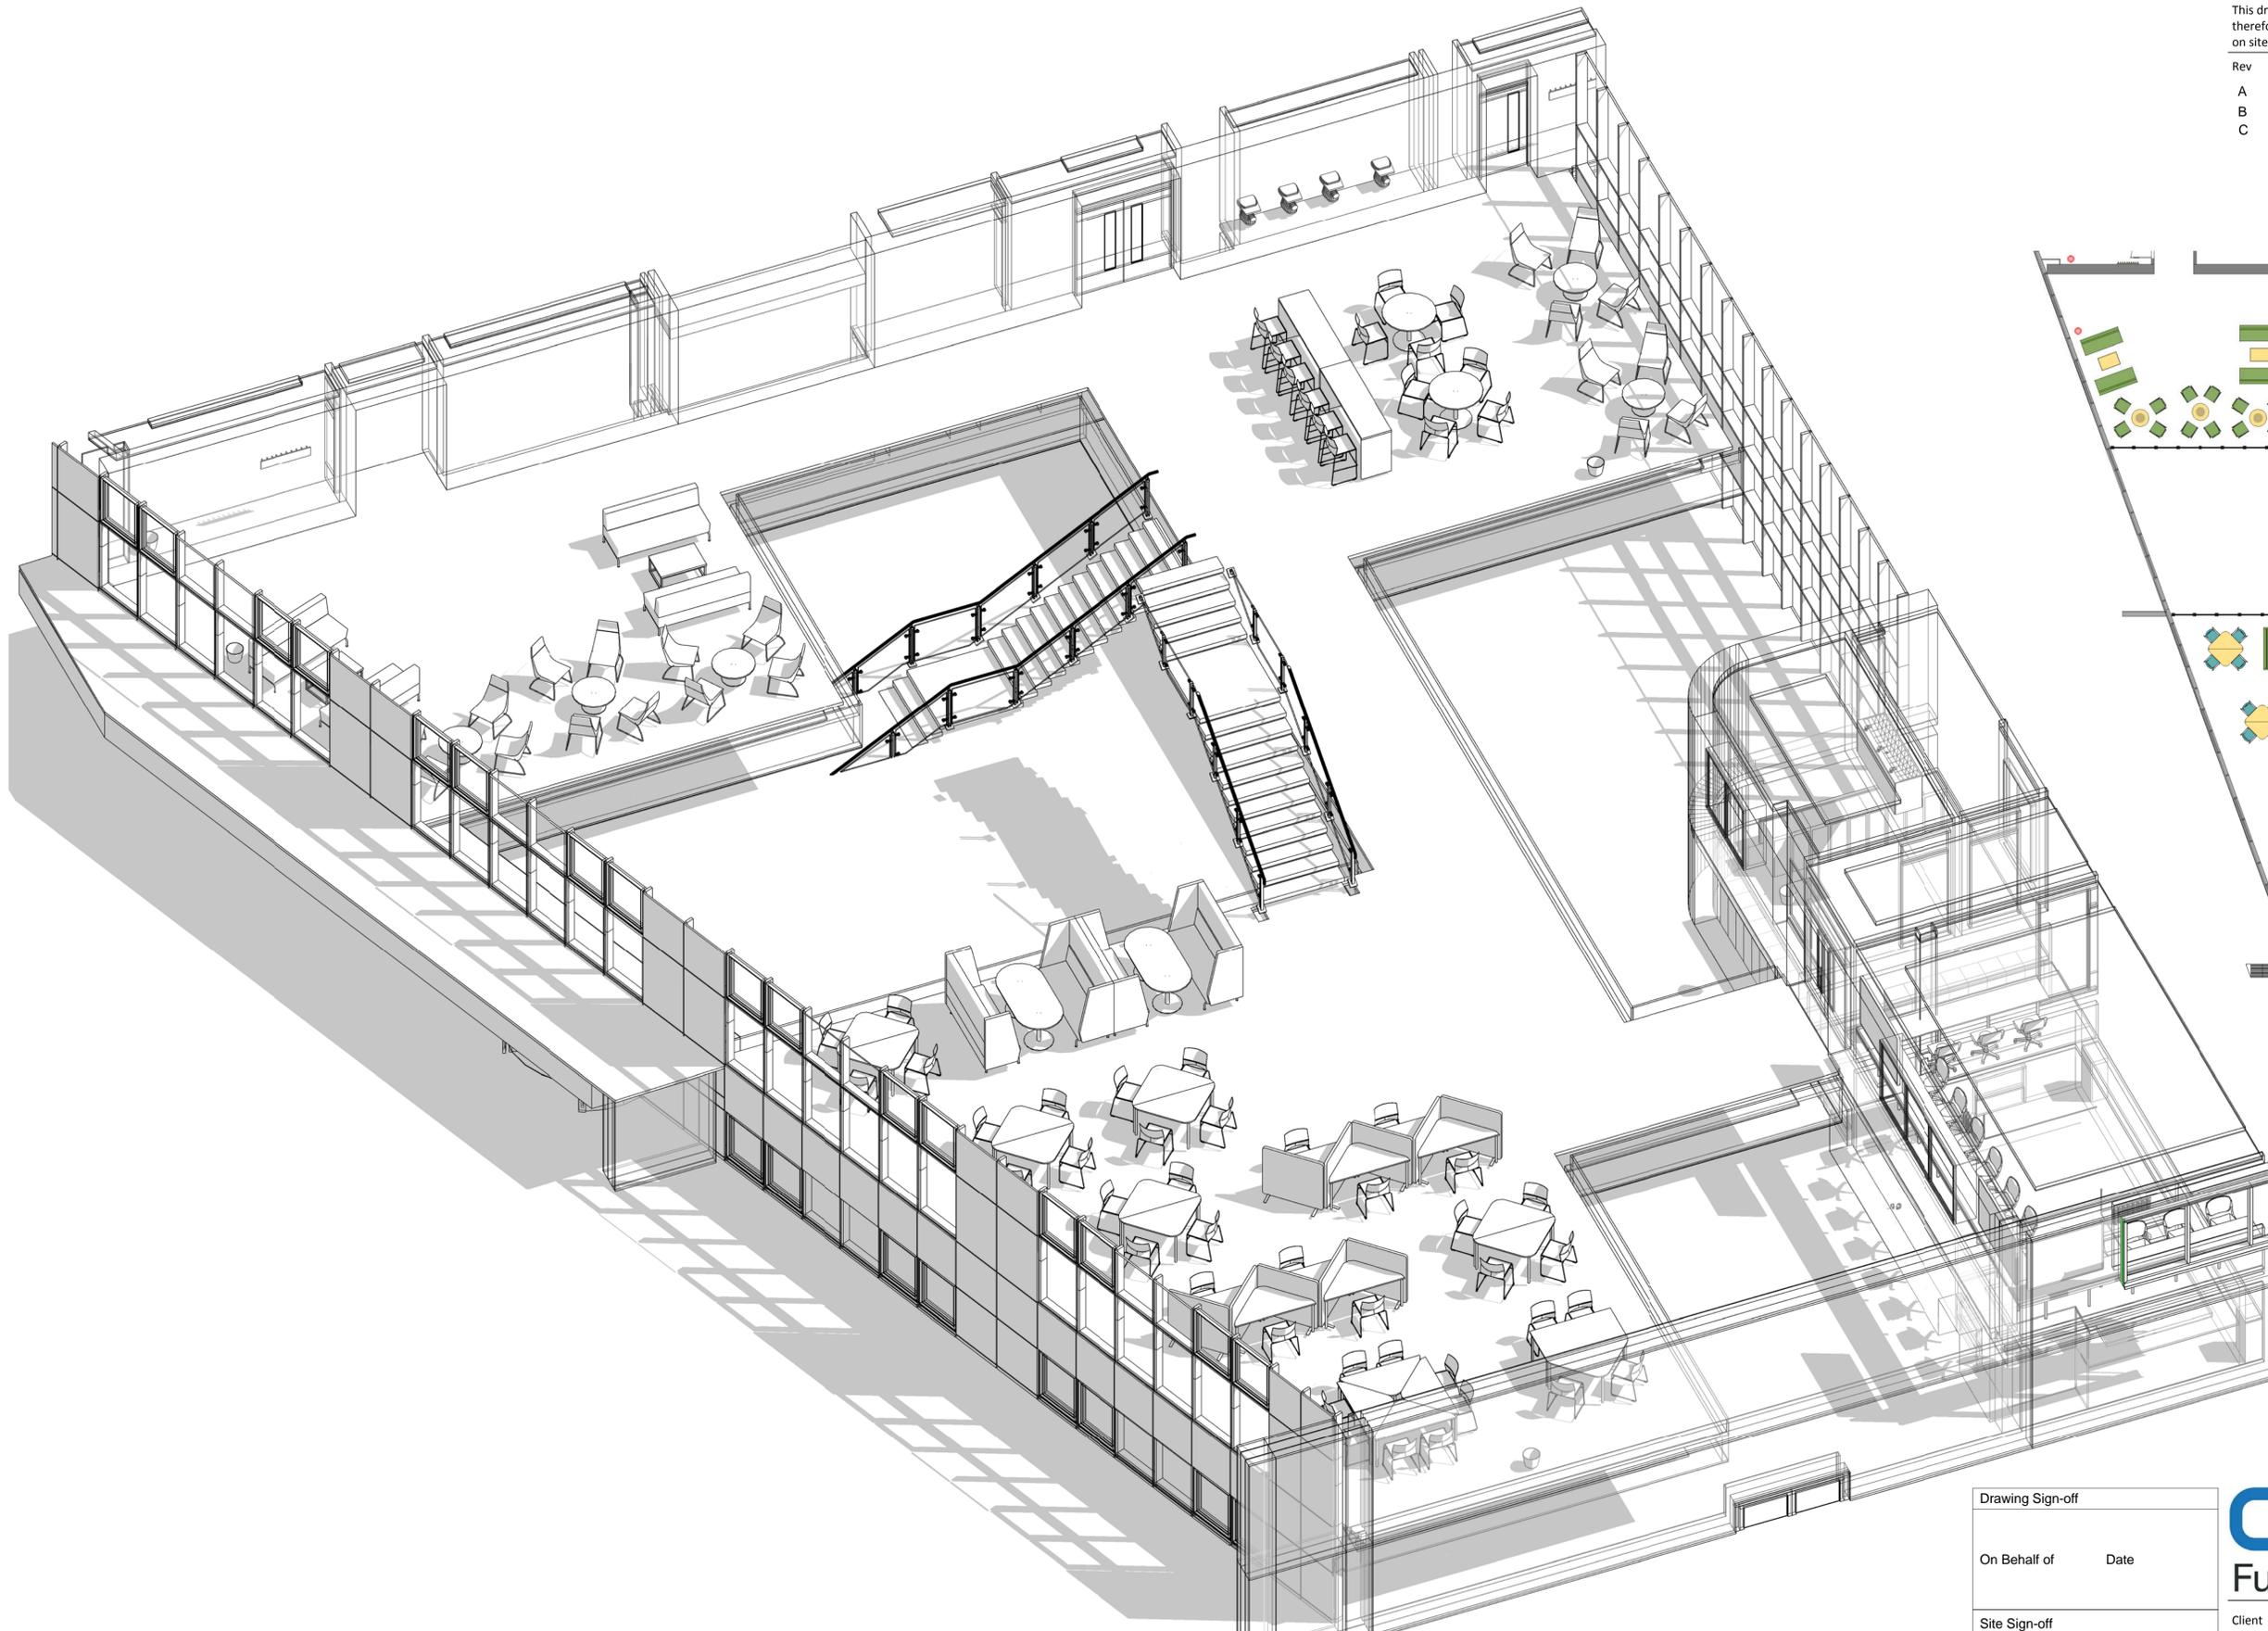

1st Floor Informal Learning
1:150

3D 1st Floor Atrium

Drawing Sign-off	
On Behalf of	Date
Site Sign-off	
On Behalf of	Date
On Behalf of	Date



Furniture For Education

Client	Willmott Dixon	Date	05/05/16
Project	NCHSR Carolina Way	Scale	1 : 150
Drawing Name	First Floor Atrium FF&E	Drawn	Townsworth
Drawing Number	20456_P_1stAtrium	Status	Preliminary
		Revision	C
GODFREY SYRETT EDUCATION Littleburn Industrial Estate, Langley Moor County Durham, DH7 8HE			01912681010 info@godfreysyrett.co.uk www.godfreysyrett.co.uk