


- LEGEND:**
- GROUND LIGHT LED FITTINGS: to Zones 1, 3, 4, 5 & 6 supplied by Collingwood GL200, (IP67, 40 lumens warm white light) 76mm diameter x 27mm, three way domed ground light in cast stainless steel with brushed finish at 6 metre spacing.
 - LED HANDRAIL: existing non illuminated stainless steel handrail Zone 2 to be replaced with bespoke illuminated 'Viper Rail' 48mm diameter handrail with IP65 LED luminaire and brushed stainless steel finish as supplied by ASD Lighting.

learn

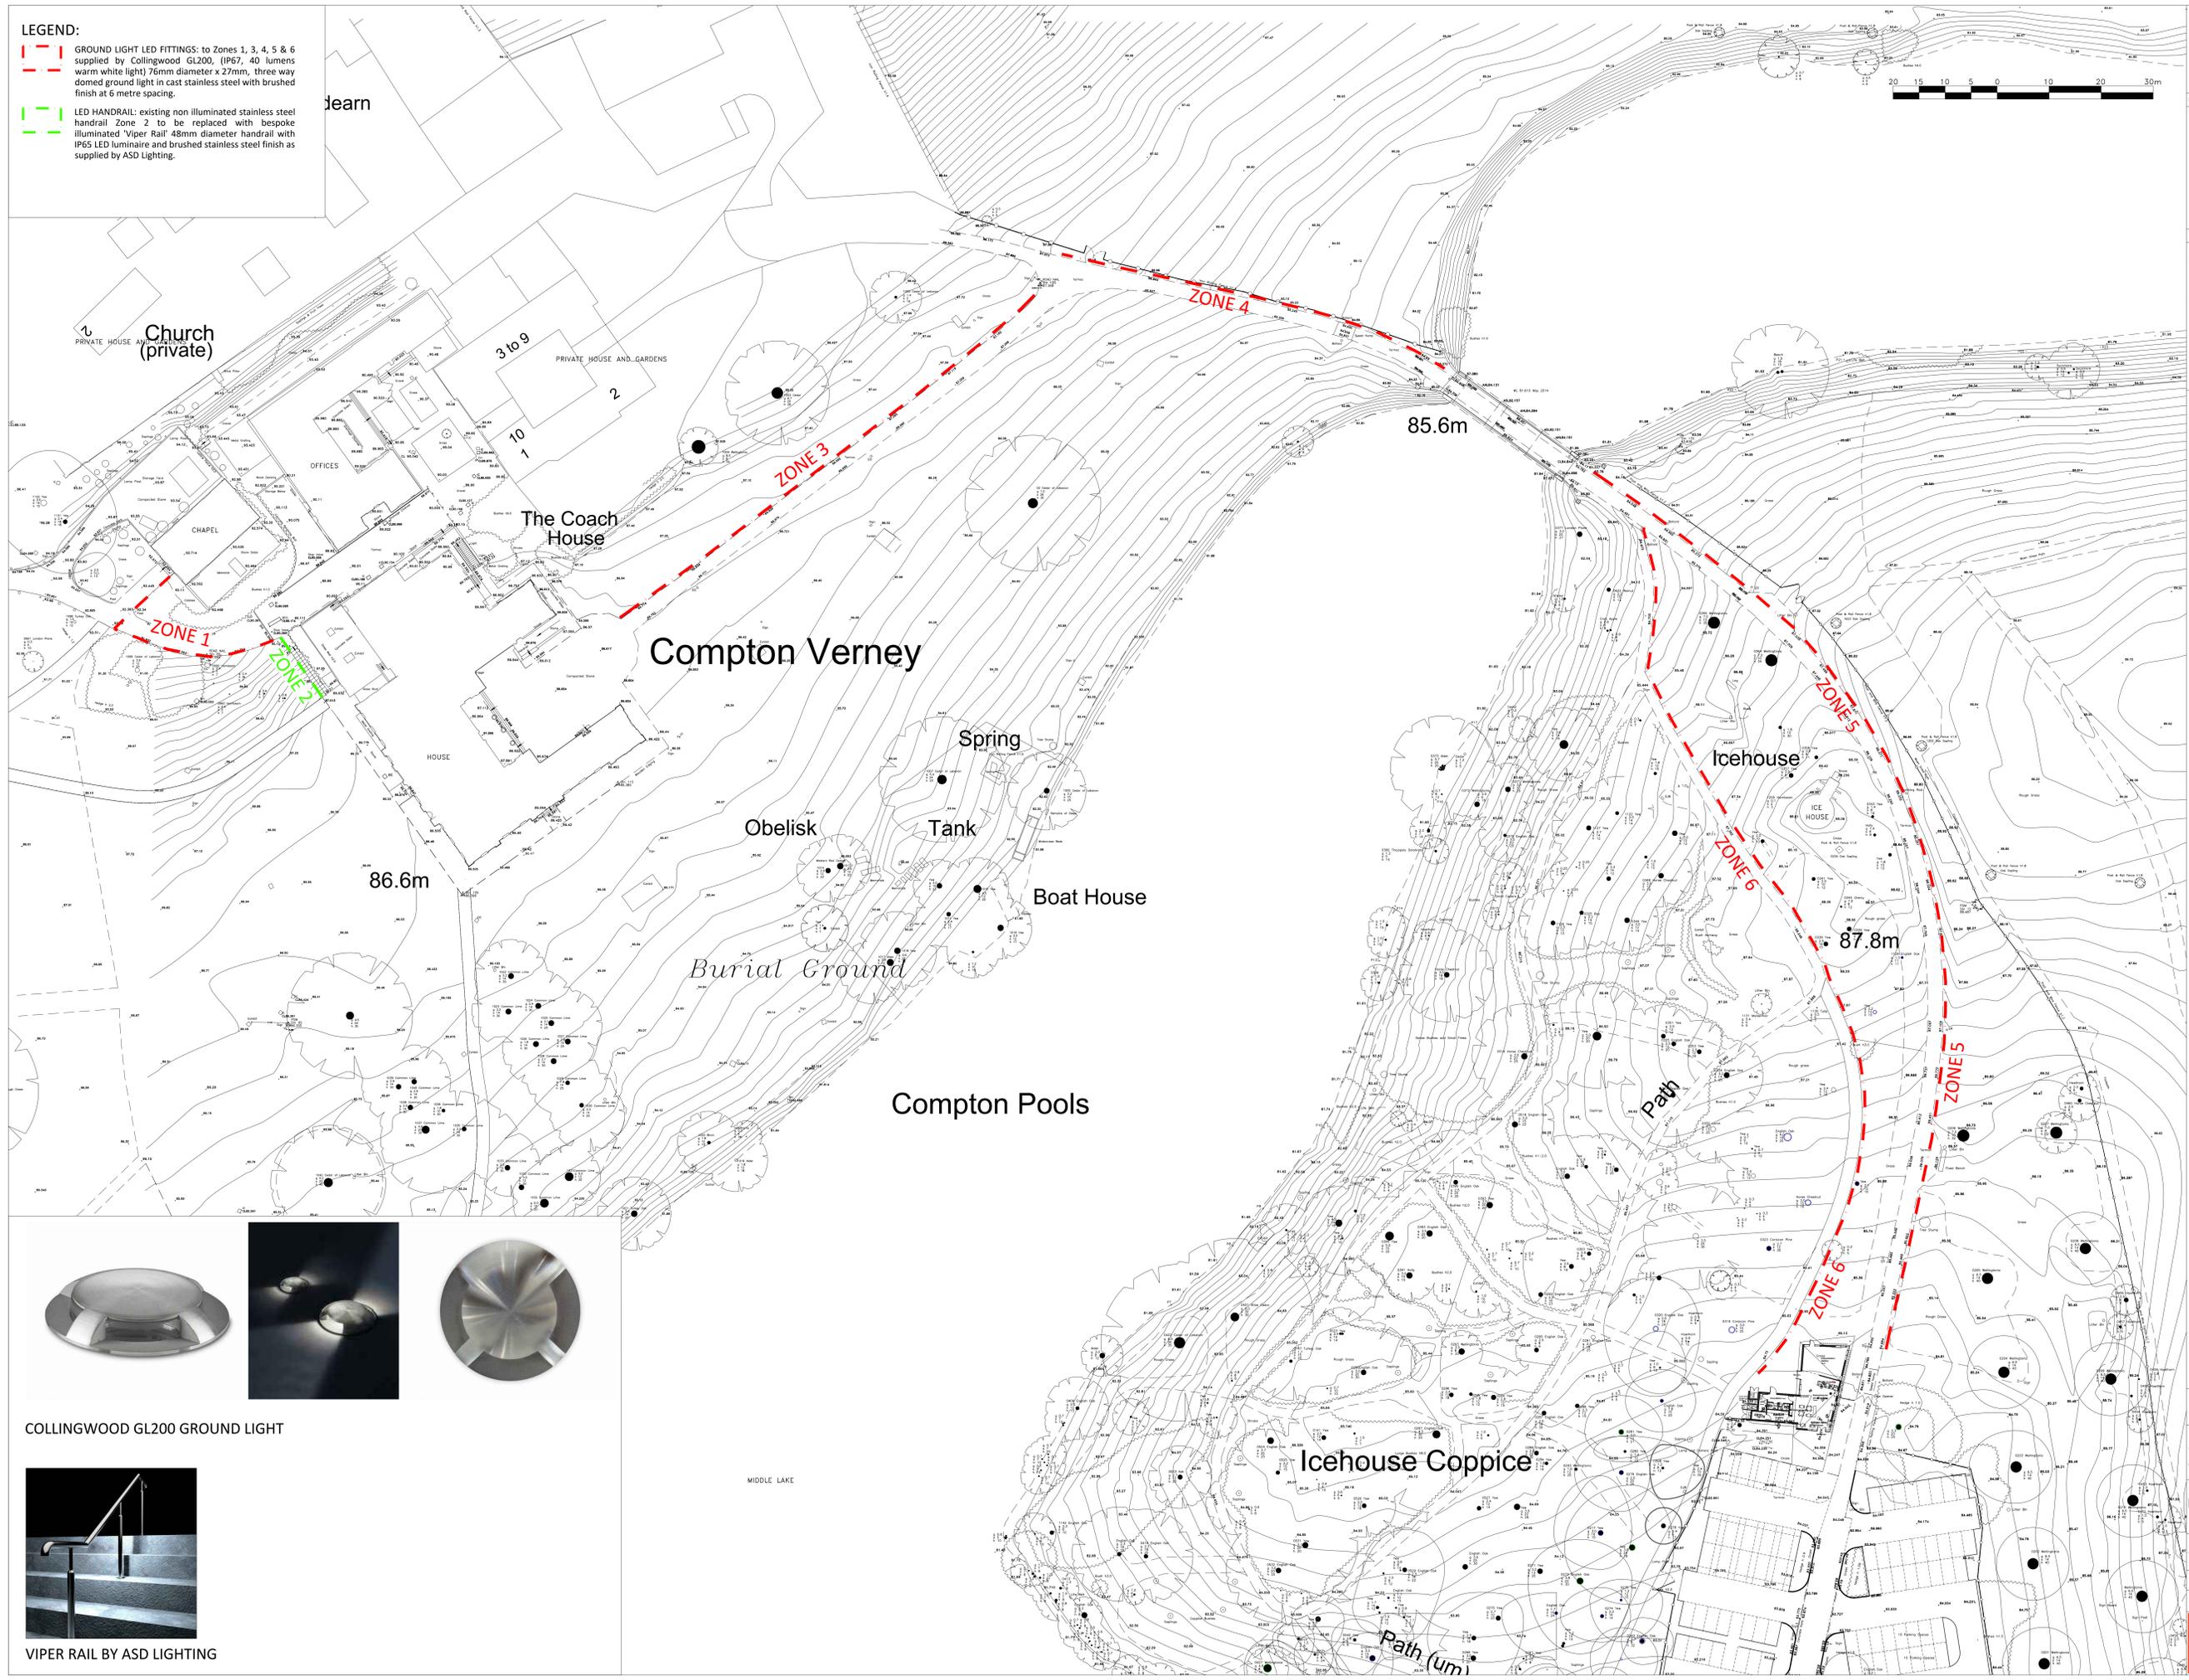

This drawing and the design it depicts are copyright and may not be copied or reproduced without written permission from Beo Landscape Design Ltd. No liability will be accepted for amendments made by others. This drawing is to be read in conjunction with the landscape specification and other relevant drawings.

Contains Ordnance Survey Data © Crown Copyright and Database Right 2018 © Crown Copyright. All rights reserved 100018795

Figured dimensions only to be used. Refer only query to office of originator.

| rev | date | amendments | alt |
|-----|------------|---|-----|
| A | 09/01/2020 | Zone 3 & 4 amended. | E.H |
| B | 16/09/2020 | Light locations & zones amended. | E.H |
| C | 24/09/2020 | Lighting fitting specification amended. | E.H |
| D | 28/10/2022 | Zone 1 amended. | E.H |

cdm 2015: designers residual risk information

In addition to the risks & hazards normally associated with the type of work detailed on this drawing the following residual risks should be noted:

Construction:

1. The proximity of adjacent pavements, estate roads & car parks.
2. The proximity of adjacent buildings and buried associated services.
3. Changes in level including steps.

Maintenance:

4. The proximity of adjacent pavements, estate roads & car parks.
5. The proximity of adjacent buildings and associated buried services.
6. Changes in level including steps.

It is assumed that works will be carried out by competent contractor working where appropriate to an approved method statement.



COLLINGWOOD GL200 GROUND LIGHT



VIPER RAIL BY ASD LIGHTING

bea
landscape design ltd

client: COMPTON VERNEY HOUSE TRUST

project: GROUNDS LIGHTING COMPTON VERNEY

title: LIGHTING ZONE PLAN

status: TENDER

| date | drawn | number |
|--------|---------|-----------|
| JAN 20 | E.C.H | 19-135-01 |
| scale | checked | revision |
| 1:400 | T.G-W | D |

Beo Landscape Design Ltd
132A The Westlands, Compton Road, Wotton Bassett, WY9 9GB
E: info@beolandscape.co.uk
W: www.beolandscape.co.uk