


NOTES: Do not scale dimensions. If in doubt please ask!

No. 167 No. 165

 Socket (redundant)
 Light (redundant)
 Light switch (redundant)

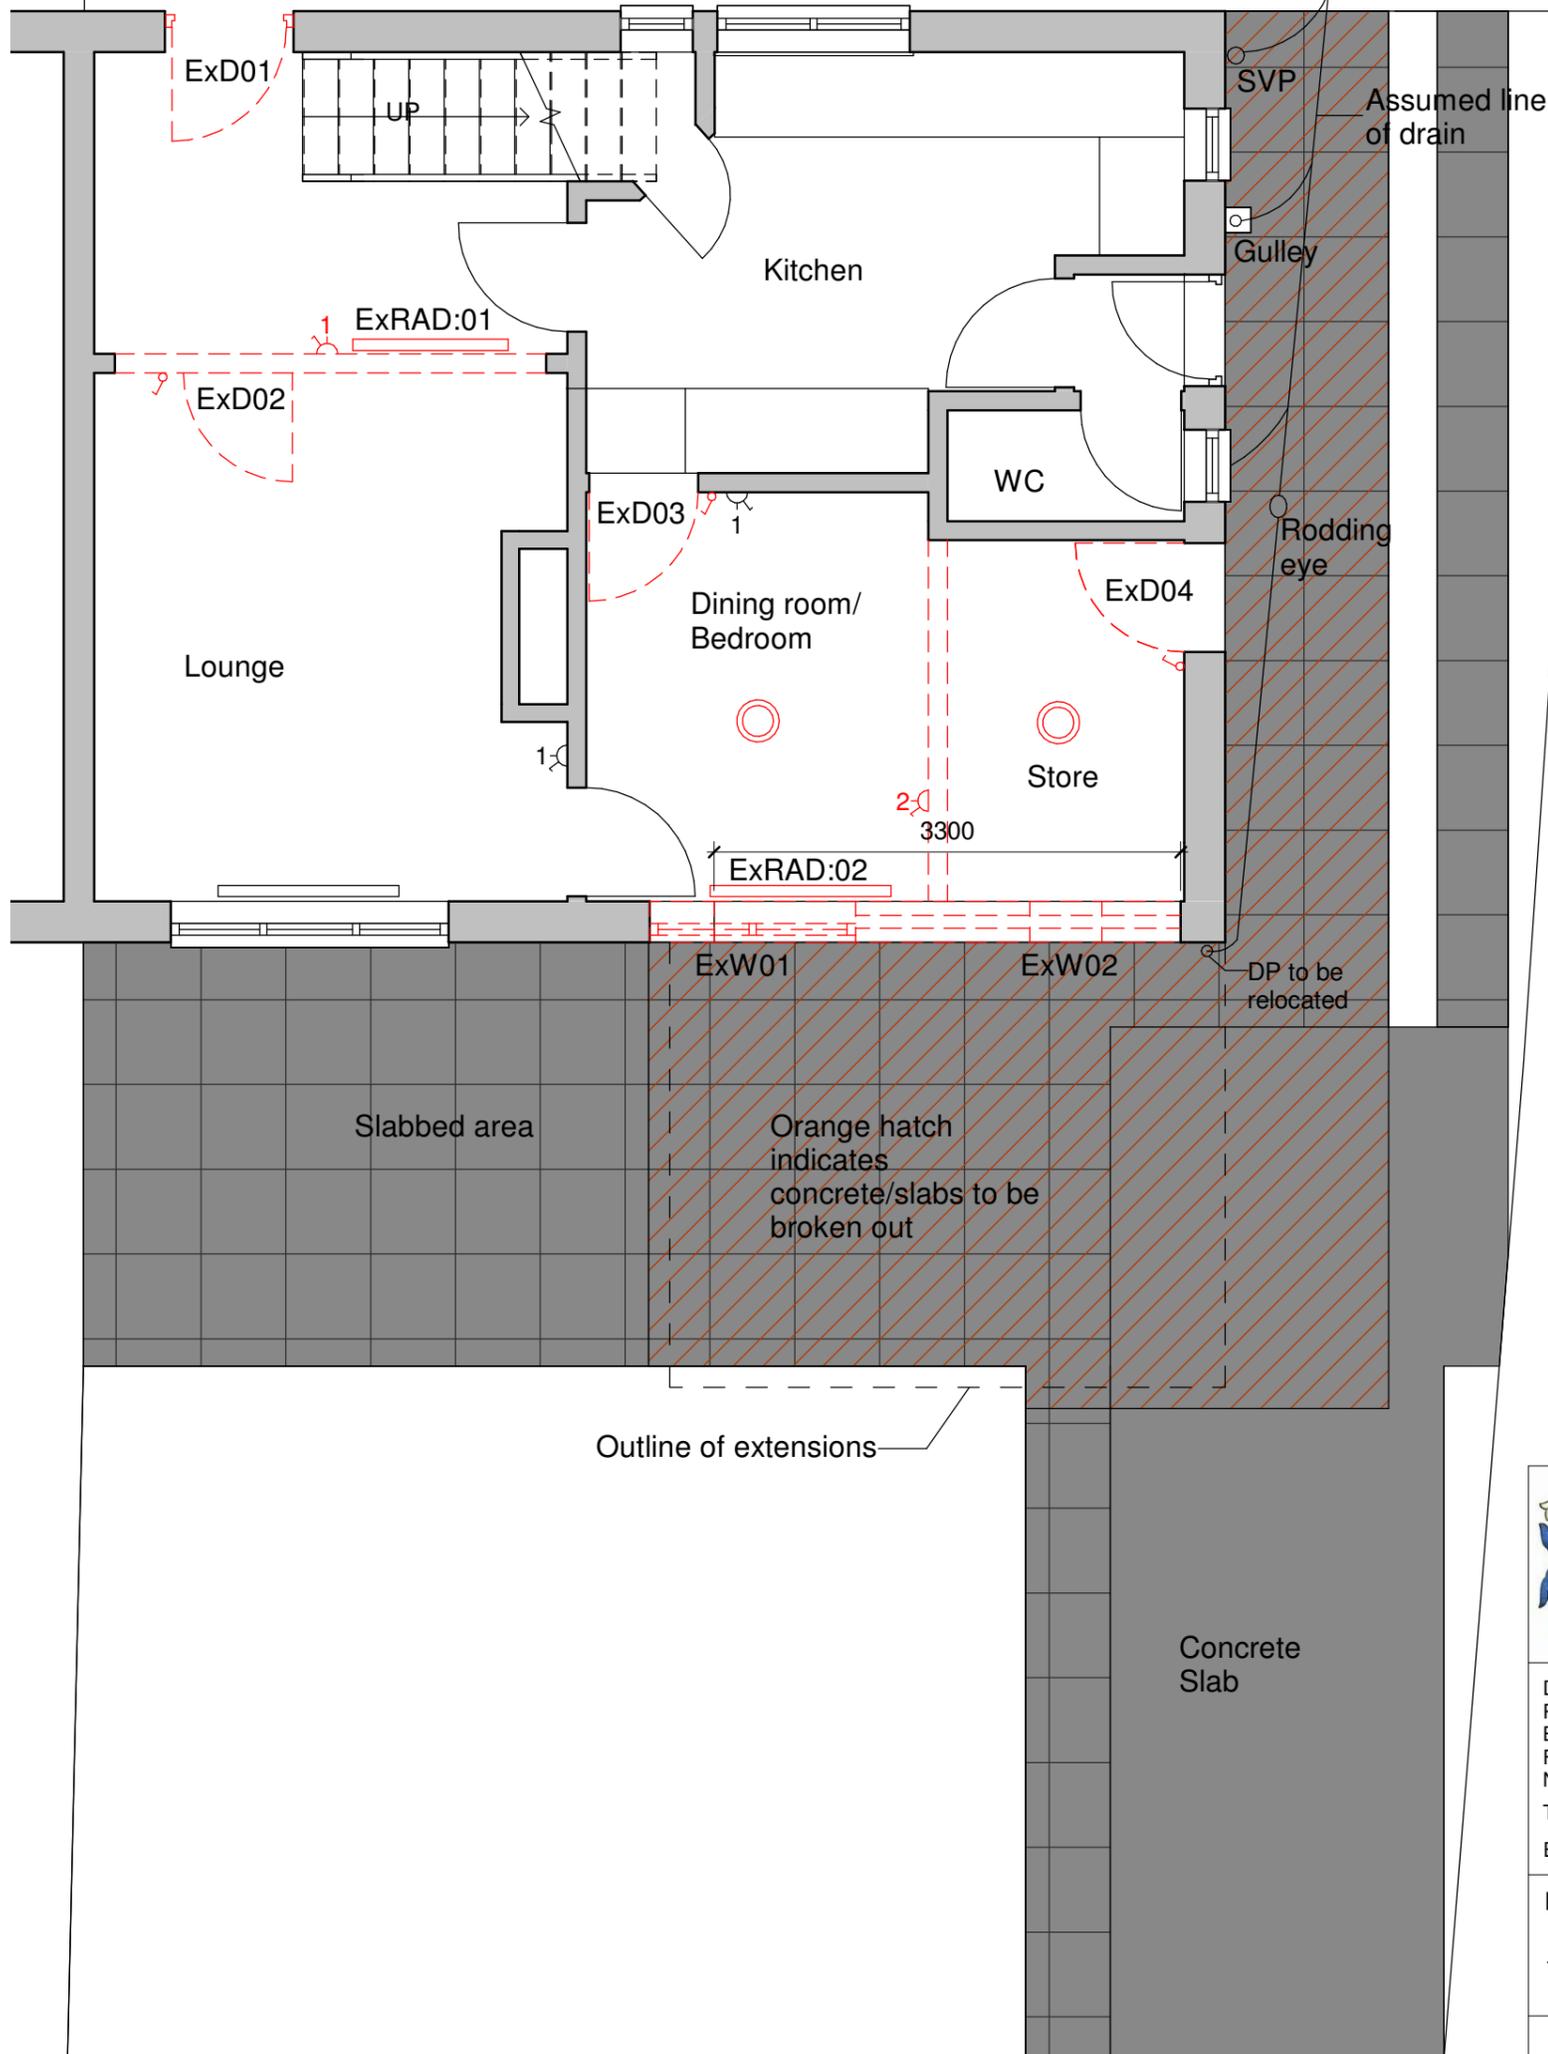

Directorate of Housing Leisure & Property Services
 Broxtowe Borough Council,
 Foster Avenue, Beeston,
 Nottingham, NG91AB
 Tel : 0115 917 7777
 Email : env@broxtowe.gov.uk

PROJECT:
 165 Ewe Lamb Lane

Title:
 Existing & Demolitions

Scale: 1 : 50 Date: 26/03/18

Drawn by: SG Checked By: JB Size: A3

DWG No: CW18.006.002

1 Existing
 1 : 50