


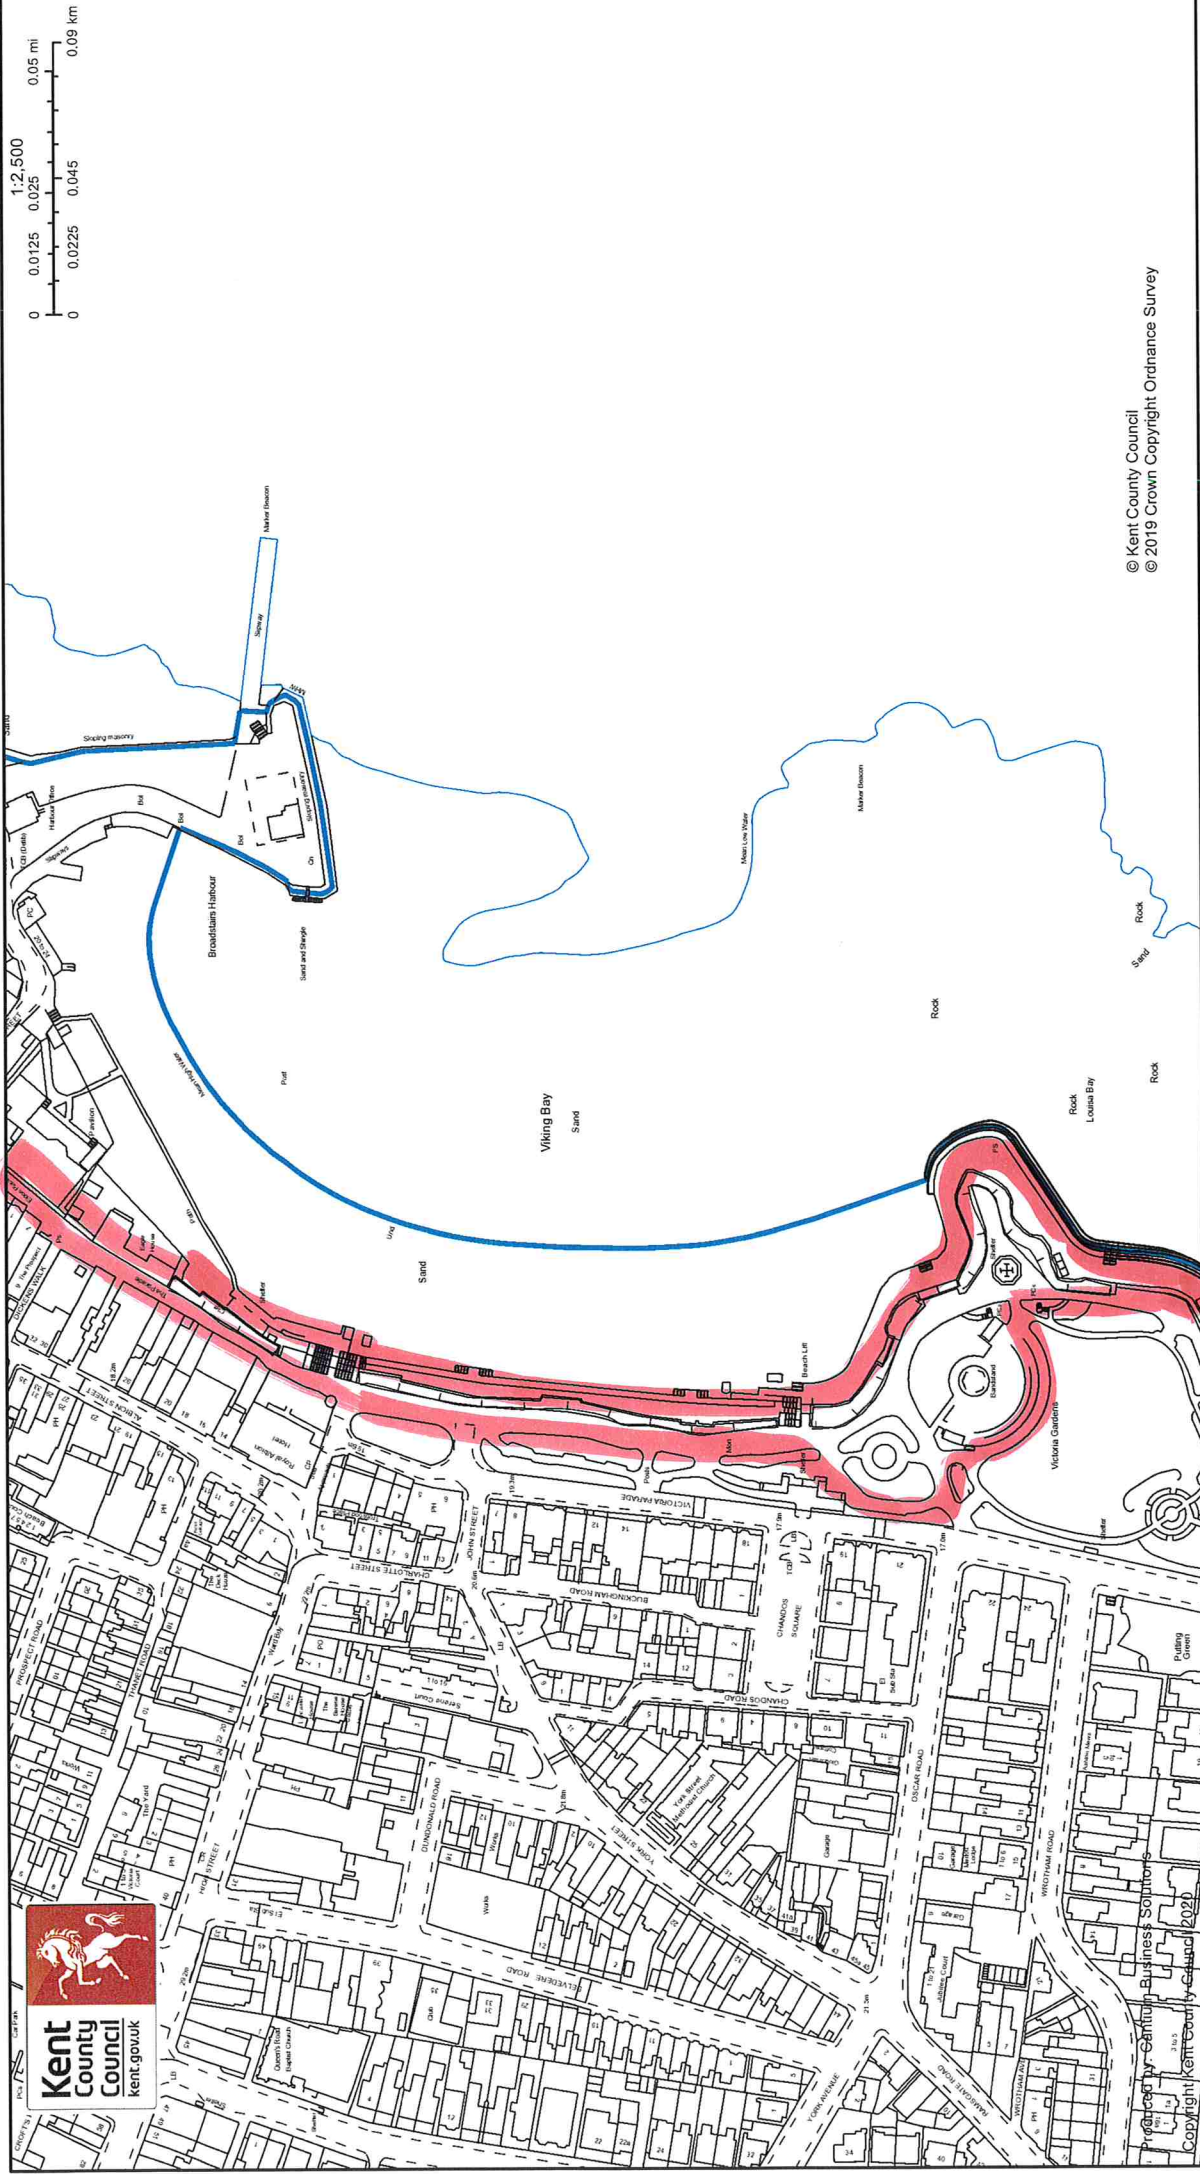

Proposed location for decorative
lighting