



NOTES


FOR ANY PURPOSE OTHER THAN PLANNING & BUILDING REGULATIONS, DO NOT SCALE FROM THIS DRAWING
 ALL DIMENSIONS ARE TO BE CHECKED ON SITE PRIOR TO WORK COMMENCING OR PREPARATIONS OF SHOP WORKING DRAWINGS ANY DISCREPANCIES SHOULD BE NOTIFIED IMMEDIATELY.
 © THIS DRAWING IS THE COPYRIGHT OF PLAYLE AND PARTNERS LLP AND SHOULD NOT BE APPROVAL
 THIS DRAWING IS TO BE READ IN CONJUNCTION WITH THE SPECIFICATIONS & DRAWINGS OF ENGINEERS DRAWINGS & SPECIFICATIONS.

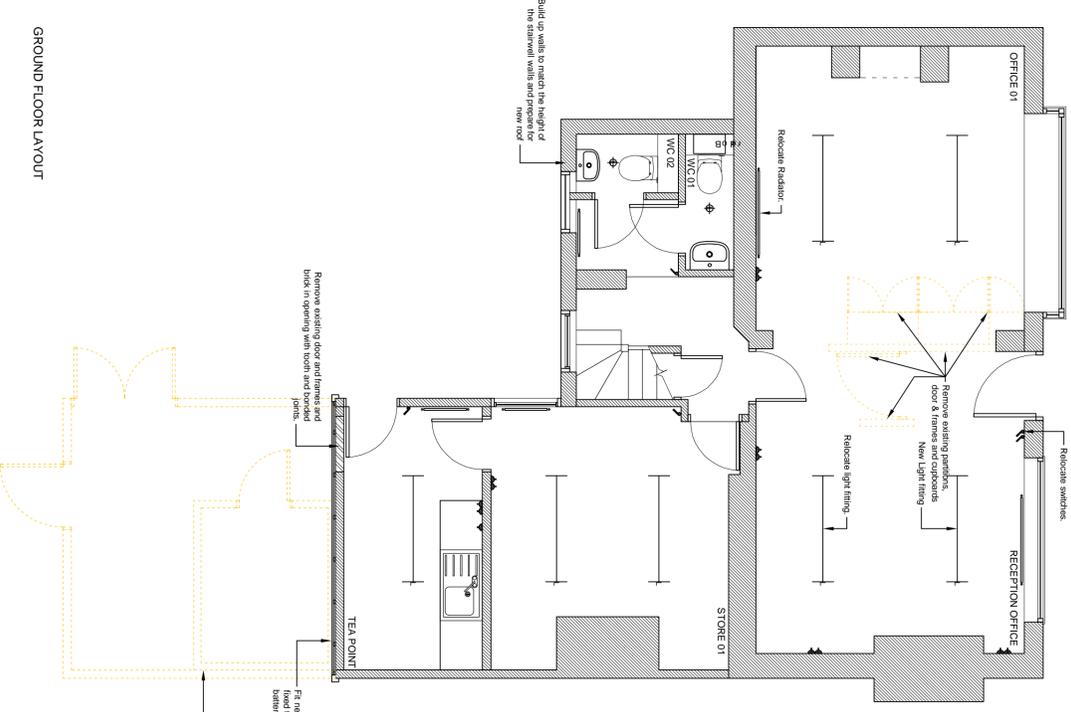

GROUND FLOOR LAYOUT

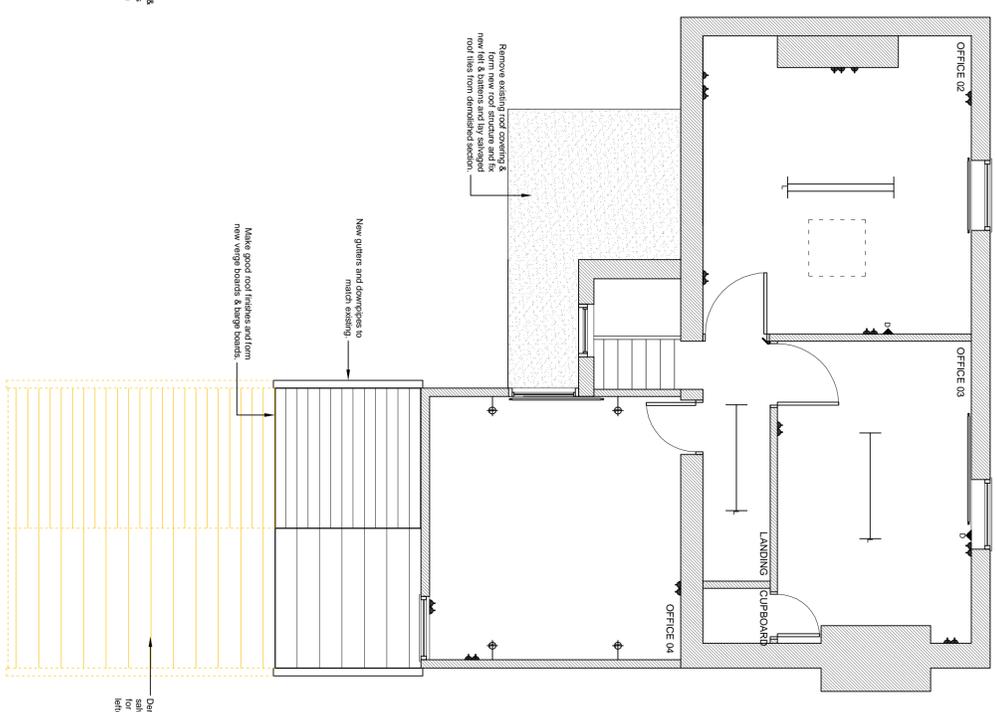

FIRST FLOOR LAYOUT

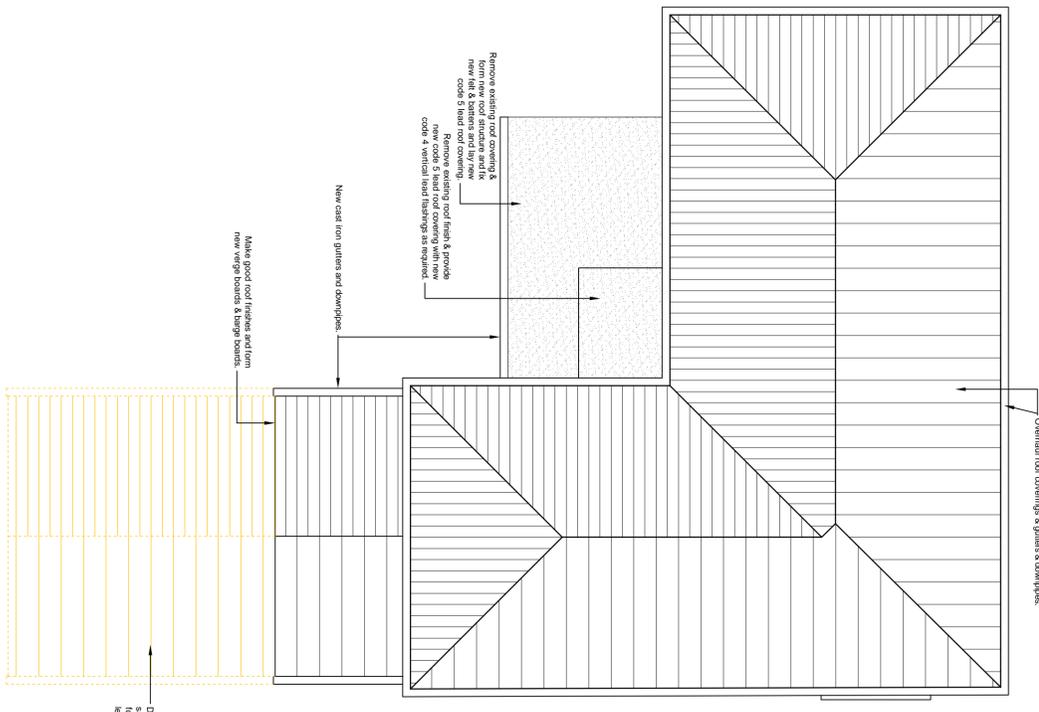

ROOF LAYOUT

REV	COMMENT	DATE
<p>PLAYLE & PARTNERS LLP CONSTRUCTION & PROPERTY CONSULTANTS One Nine, 133A Elm Road, 5 Storey, 5 Kent Drive, Ave Twickenham, Surrey TW20 9LE Tel: 0181 873 0000 Fax: 0181 873 0001</p>		
<p>PROJECT 8 Station Road North, Egham, Surrey, TW20 9LE</p>		
<p>TITLE Proposed Ground, First Floor & Roof Layouts</p>		
<p>CLIENT Runnymede Borough Council</p>		
<p>DRAWN CD</p>	<p>CHECKED</p>	<p>DATE 05/10/2016</p>
<p>SCALE 1:50 @ A1</p>		<p>DWG No. 8862/P05</p>

