


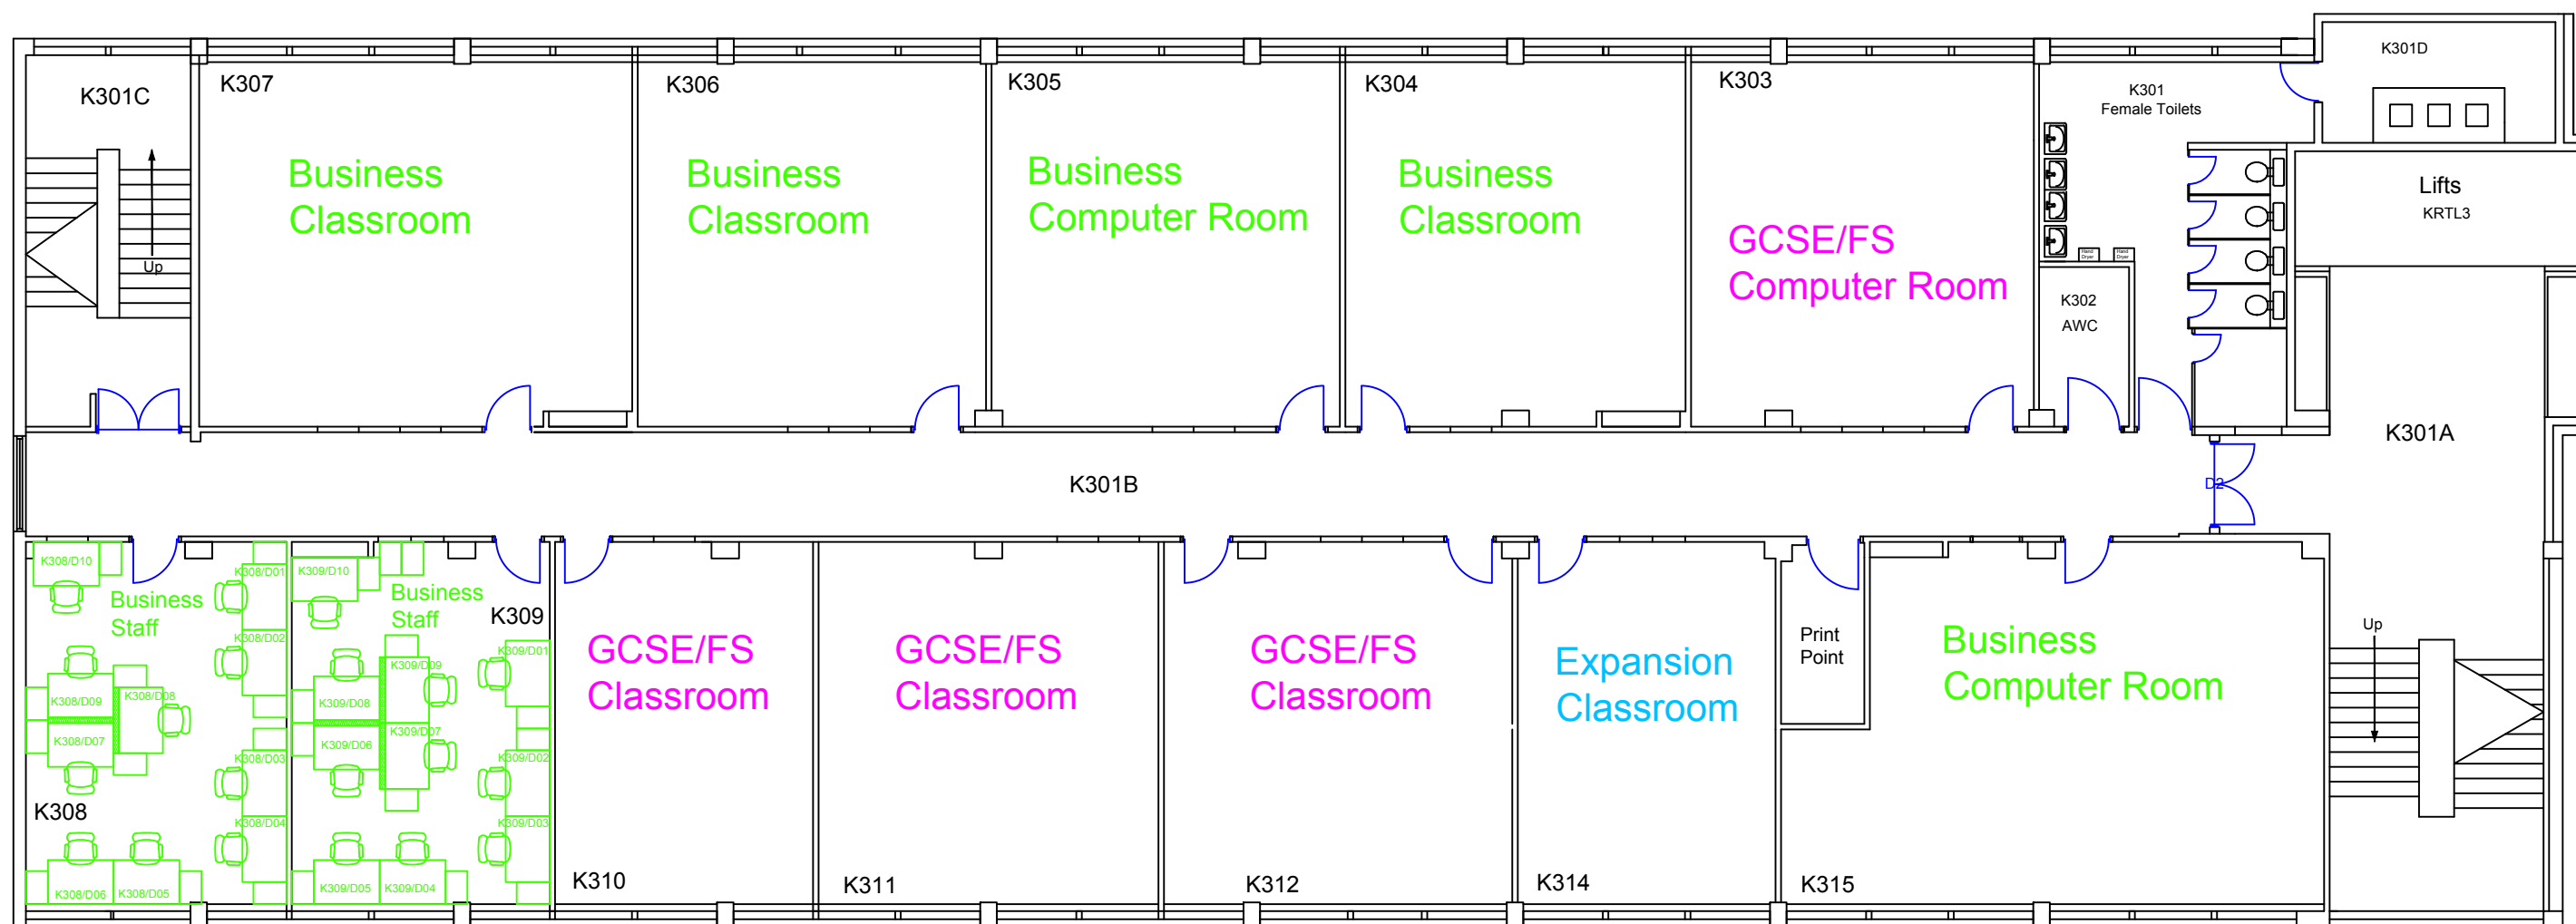


10 workstations
 Alison Chapman
 Danielle Marley
 Hilke Henningsen-Hills
 Marcus Fox
 Victoria Fletcher
 Kim Clifton
 Elaine Bextor
 Karen Jones
 Gill Godfrey
 Lucy Puddeford
 Roger Lewis

10 workstations
 Linda Jordan
 Sharon Brooks
 Karen Sweeting
 Boo White
 Andrew Huckerby
 Sharon Satterly
 Christine Parkin Hughes
 Alison Miles
 Magda Kochanowicz
 Laura Brockington
 Tam Carson
 Jim Alexander

Allocation Layout

KR Tower Block - 3rd Floor

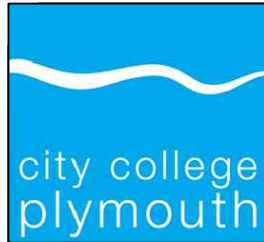	City College Plymouth		
	Kings Road		
	Teaching Block - Third Floor		
	Desk Layout		
SIZE	A3	DWG NO.	CCP/KR3/01b
SCALE	1:125 @ A3	SHEET	