




1 Projection screen in AV 1.0 area
Scale: 1:50

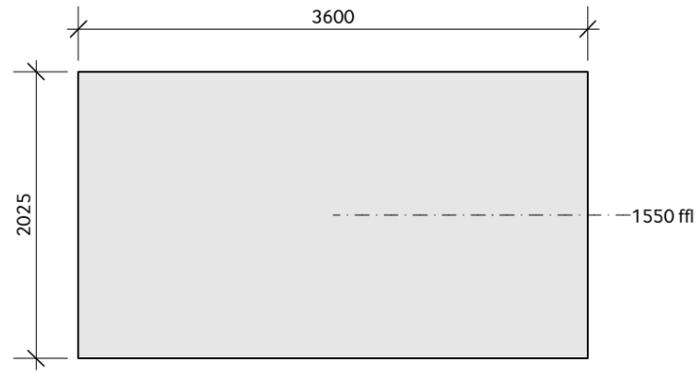


2 Projection screen in AV 2.4 area
Scale: 1:50

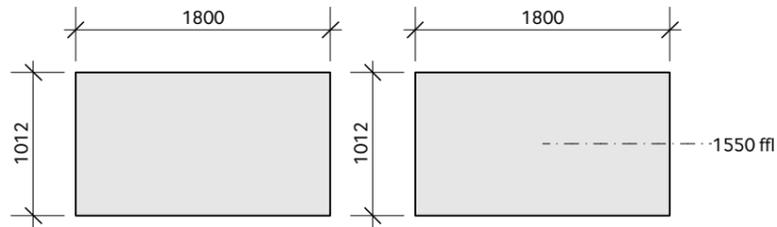

3 Projection screens in AV 3.2 area
Scale: 1:50

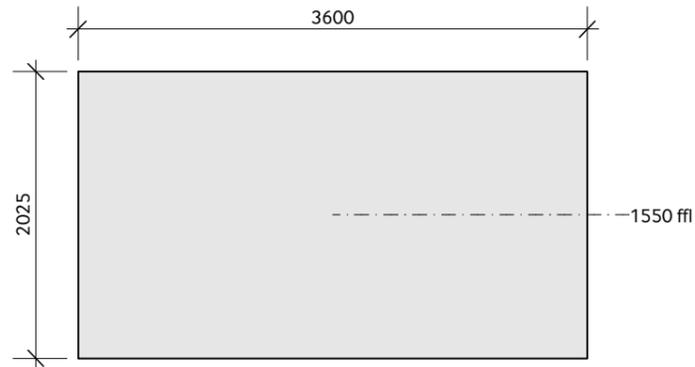

4 Projection screen in AV 3.3 area
Scale: 1:50

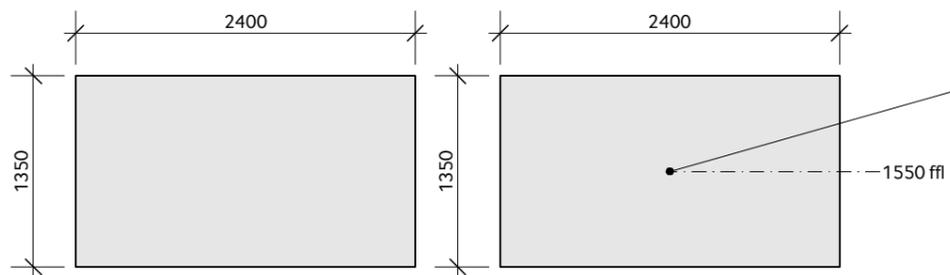

5 Projection screens in AV 4.3 area
Scale: 1:50

Projection screens in AV 4.3 area are spaced off partitions with timber brackets, at an angle of 10 degrees, as shown in Drawing 07 'General arrangement D West'

Projection screens are 18mm FR MDF panels, with projection paint finish applied by fine roller. Panels are hung with 18mm timber slipt battens.

Centres of screens are 1550 mm from floor.

Rev:	Reason for issue:	Date:	Issue to:
------	-------------------	-------	-----------

For tender

- Notes:**
1. This drawing is not to be used for construction
 2. Drawings not to be scaled
 3. All dimensions to be checked on site
 4. All construction and shop drawings must be submitted for comment prior to commencement of any work.
 5. Building Regulations to be checked at the time of design and the appropriate internal/external specialists consulted.

Project title:
Age of Terror



Drawn by:
IWM Design
Lambeth Road
London SE1 6HZ
T. 020 7091 3149

Date:
27 June 2017

Project No.:
16-0130

Drawing Title:
Projection screens details

Scale @ A3:
1:50

Drawing No.:
109

Revision: