


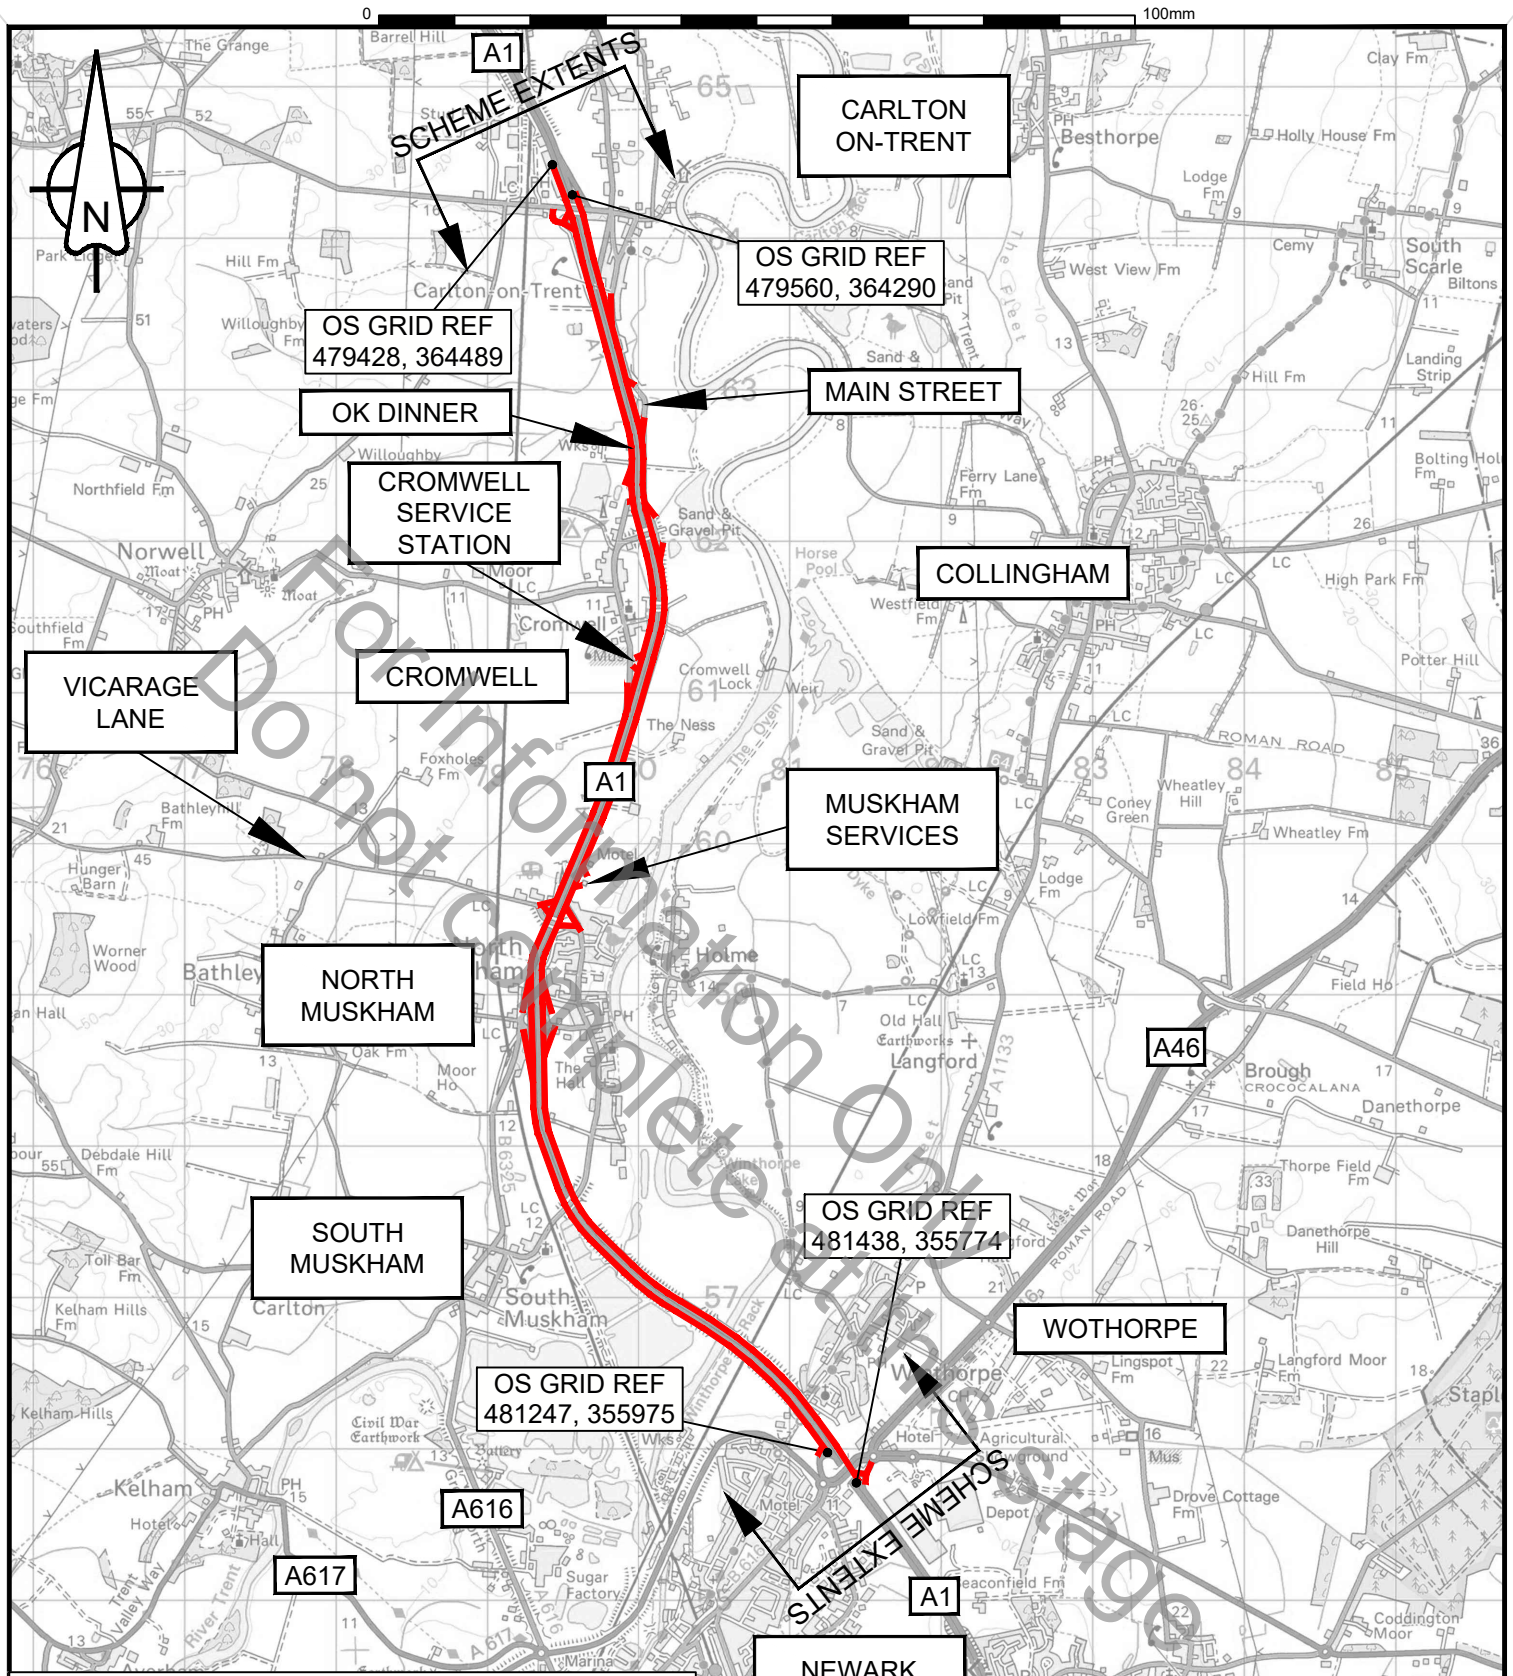

THIS MAP IS REPRODUCED FROM ORDNANCE SURVEY MATERIAL WITH THE PERMISSION OF ORDNANCE SURVEY ON BEHALF OF THE CONTROLLER OF HER MAJESTY'S STATIONERY OFFICE © CROWN COPYRIGHT. UNAUTHORISED REPRODUCTION INFRINGES CROWN COPYRIGHT AND MAY LEAD TO PROSECUTION OR CIVIL PROCEEDINGS. AL 100030649 2021

© CROWN COPYRIGHT. ALL RIGHTS RESERVED
AL 100030649 2021

CLIENT 	DRAWING STATUS		SUITABILITY: S2						FOR INFORMATION						SCALE 1:50000						
	WORK IN PROGRESS				SCHEME NAME A1 NB/SB NEWARK TO CARLTON ON TRENT PAVEMENT SCHEME										DIMENSIONS m						
	PRELIMINARY DRAWING																				
	EXTERNAL ISSUE		✓																		
	AS-BUILT				DRAWING TITLE LOCATION PLAN										ORIG DWG SIZE: A4						
				COPYRIGHT © KIER																	
AGENT 	DRAWN : AM				DRAWING NUMBER												SCHEME REF No. 2210066				
	DESIGN : AM				PROJECT				ORIGINATOR				VOLUME								
	CHKD : JT				607428				KIER				GEN								
	APPD : CT				A1_ML_Z				DE				CH				0000_01				
	DATE : 19/01/21				LOCATION				TYPE				ROLE				NUMBER				
																				REVISION P 1	