

Lutterworth Town Council
Building

Location plan

143-TAA-XX-ZZ-DR-A-0001 P01

Notes:

This drawing is to be read in conjunction with all other consultants engineers and specialist sub contractors drawings.

All items are to be cross referenced throughout design, tender & construction.



Any discrepancies whatsoever discovered must be reported to the Main Contractor or Contract Administrator (CA) as soon as they become apparent.

The Main Contractor is responsible for checking all dimensions prior to commencement of work.

All specified manufacturers are OSA (or similar approved) OEA (or equal approved) whether stated or not. Any equivalent product or manufacturer must be approved in writing by the CA before use.

All structure shown on these drawings is based on structural philosophy & is to be fully designed, detailed & dimensioned by Others. Refer to Structural Engineers plans for current structural design.

All drawings are to be read in conjunction with project specific NBS (national building specification)

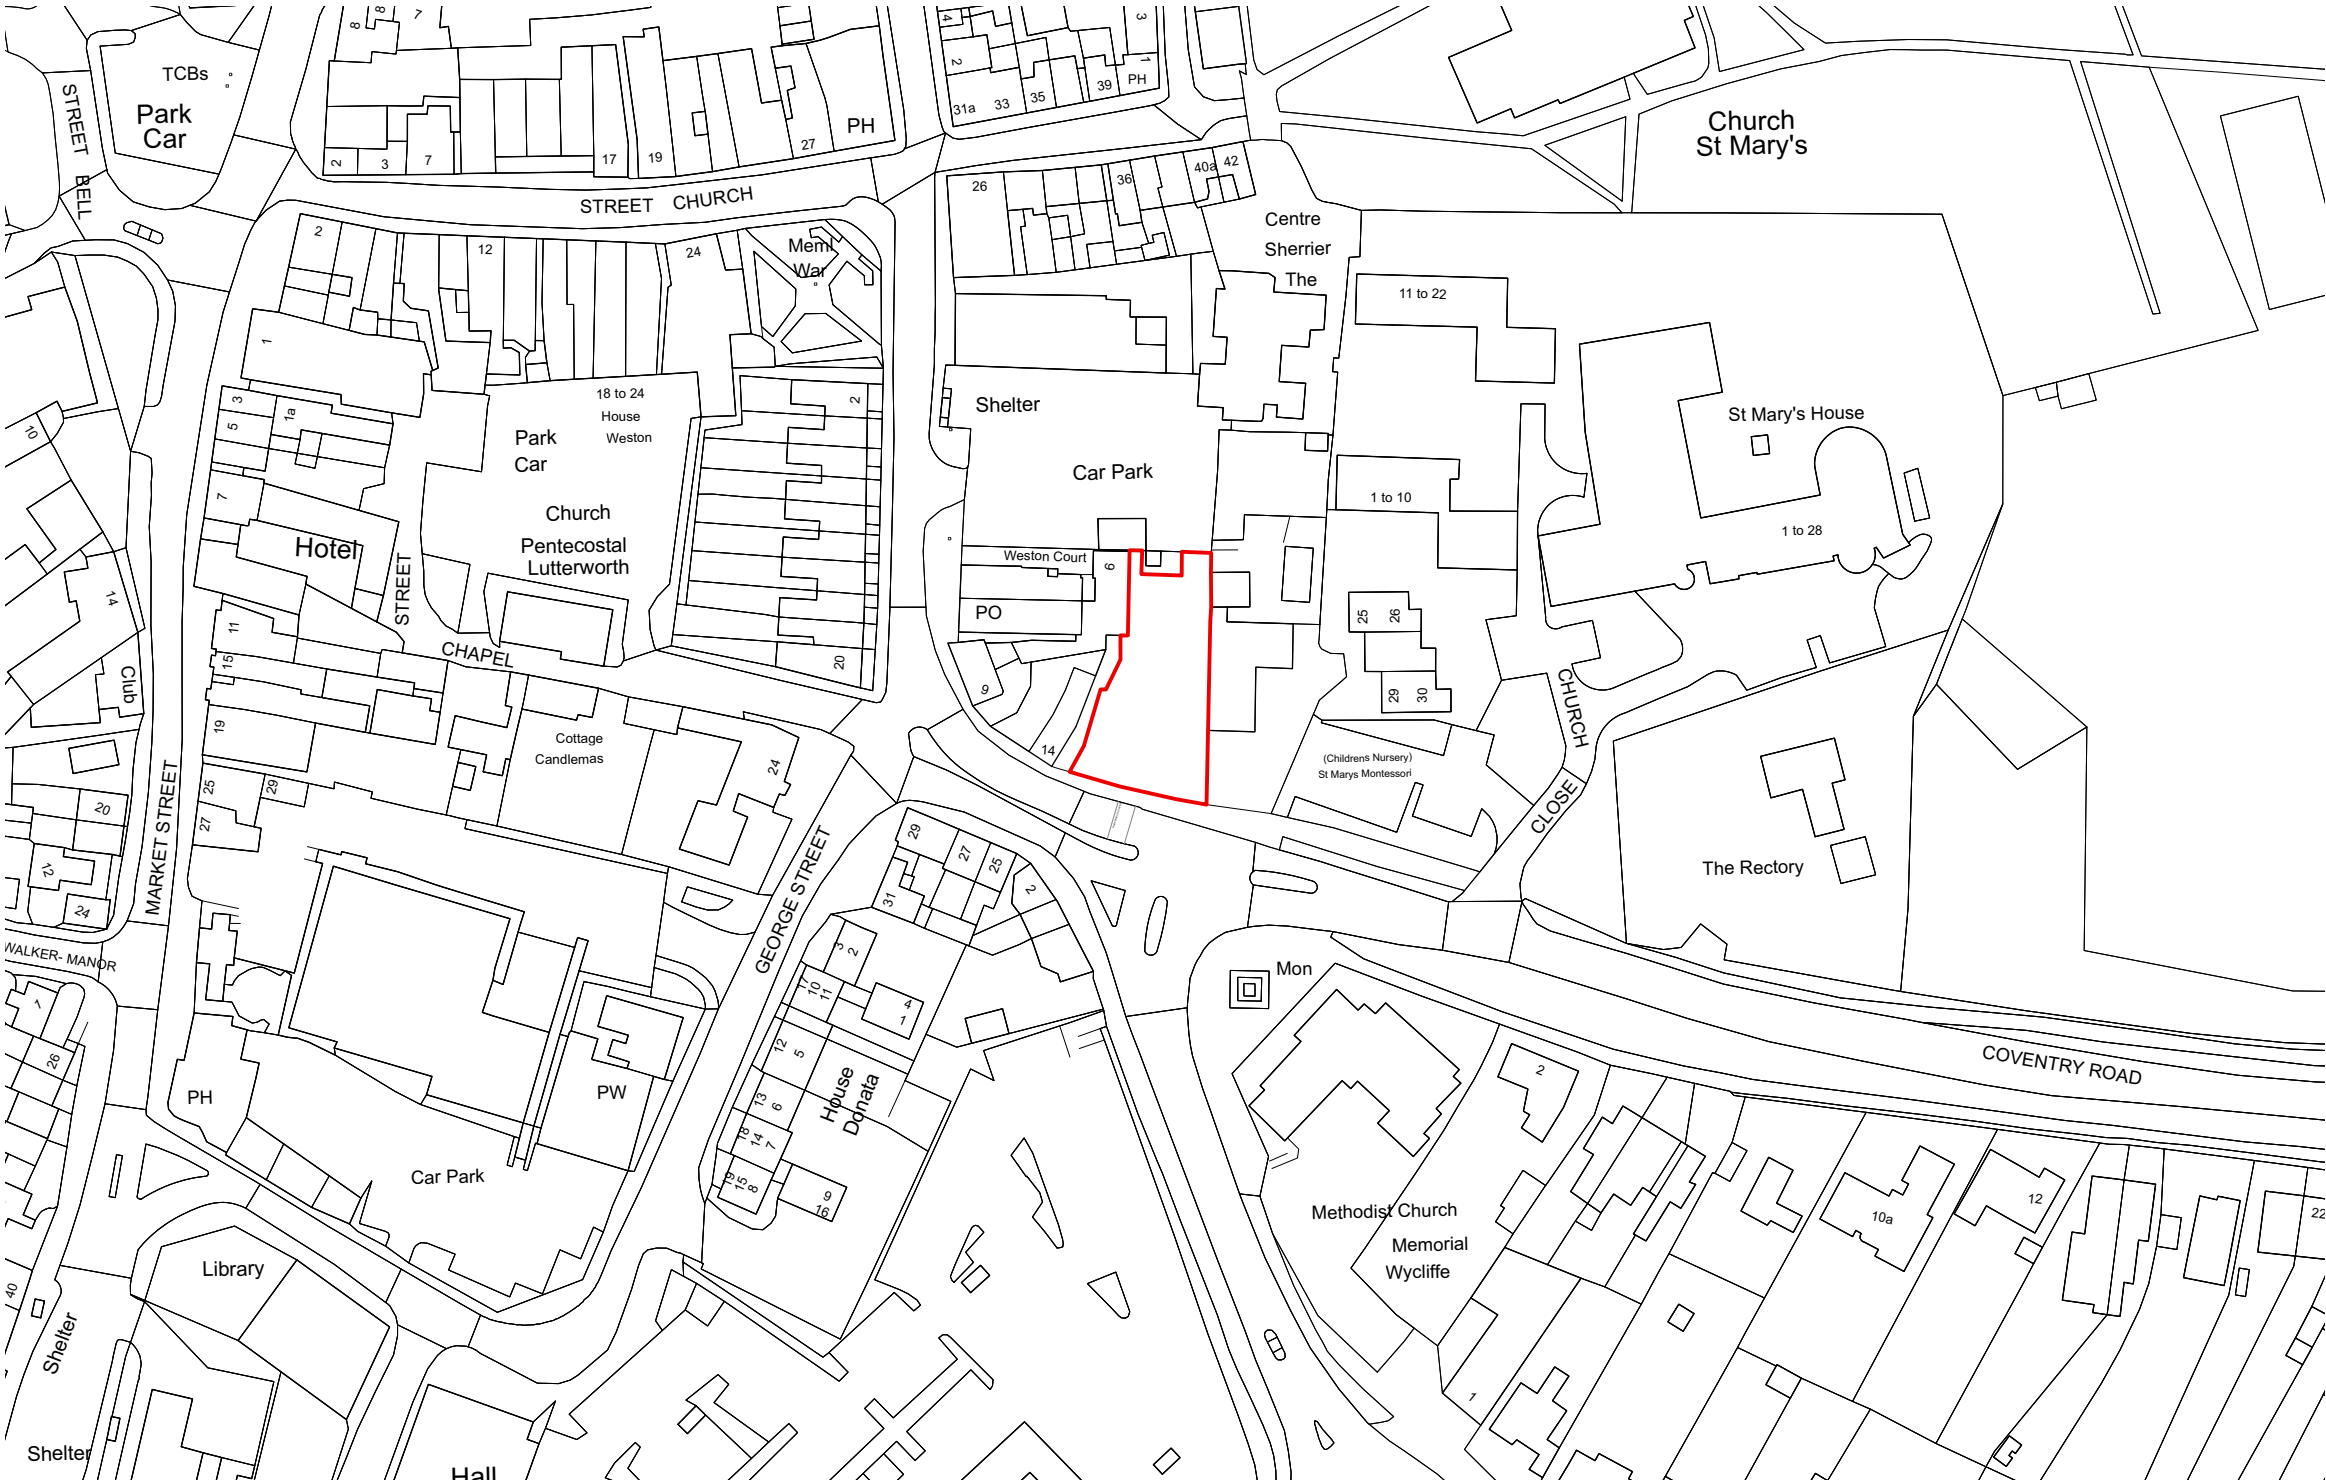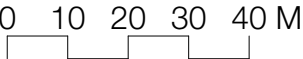

P0107/06/2023Initial issueSD

Rev	Date	Revision Details	Author
-----	------	------------------	--------

TIM ADAMS ARCHITECTS

Client	Lutterworth Council		
Job	Lutterworth Town Council Building		
Title	Location plan		

Drawn	Date	Checked	Date
SD	Jun 2023	TA	Jun 2023

Scale	1:1250	Size	A3
-------	--------	------	----

Drawing Number	Revision
143-TAA-XX-ZZ-DR-A-0001	P01

Purpose For Issue	Status
Suitable for Information	S0

WESTWOOD STUDIOS

69 Brittaswell Road
Lutterworth
Leicestershire
LE17 4EP
Tel: 01162 985350
Email: info@health-design.co.uk

Registered company address, TAA Limited, 30 Nelson Street, Leicester LE1 7BA.
Healthcare design are a sub division of Tim Adams Architects Limited.
Company Number: 11081979

The copyright of this drawing is vested in the Architect/ Designer and must not be copied or reproduced without his written consent. Figured dimensions only to be taken from this drawing.
All contractors and / or specialists must visit the site and be responsible for taking and checking all dimensions relative to this work.