

RESIDUAL DESIGN HAZARDS


THE FOLLOWING HAS BEEN COLLECTED FROM THE PRE-CONSTRUCTION INFORMATION AND HIGHLIGHTS KNOWN RESIDUAL HAZARDS.

KEY  HS-# = HEALTH AND SAFETY RISK REFERENCE NUMBER
E-# = ENVIRONMENT RISK REFERENCE NUMBER

HS-01 - WORKING ADJACENT TO LIVE TRAFFIC

NOTES

1. DRAWING TO BE READ IN CONJUNCTION WITH
- 1.1. HE570135-KIER-GEN-A303_MP67-DR-CB-0000 02
- 1.2. HE570135-KIER-GEN-A303_MP67-DR-CB-0000 03
- 1.3. HE570135-KIER-GEN-A303_MP67-DR-CB-0000 04

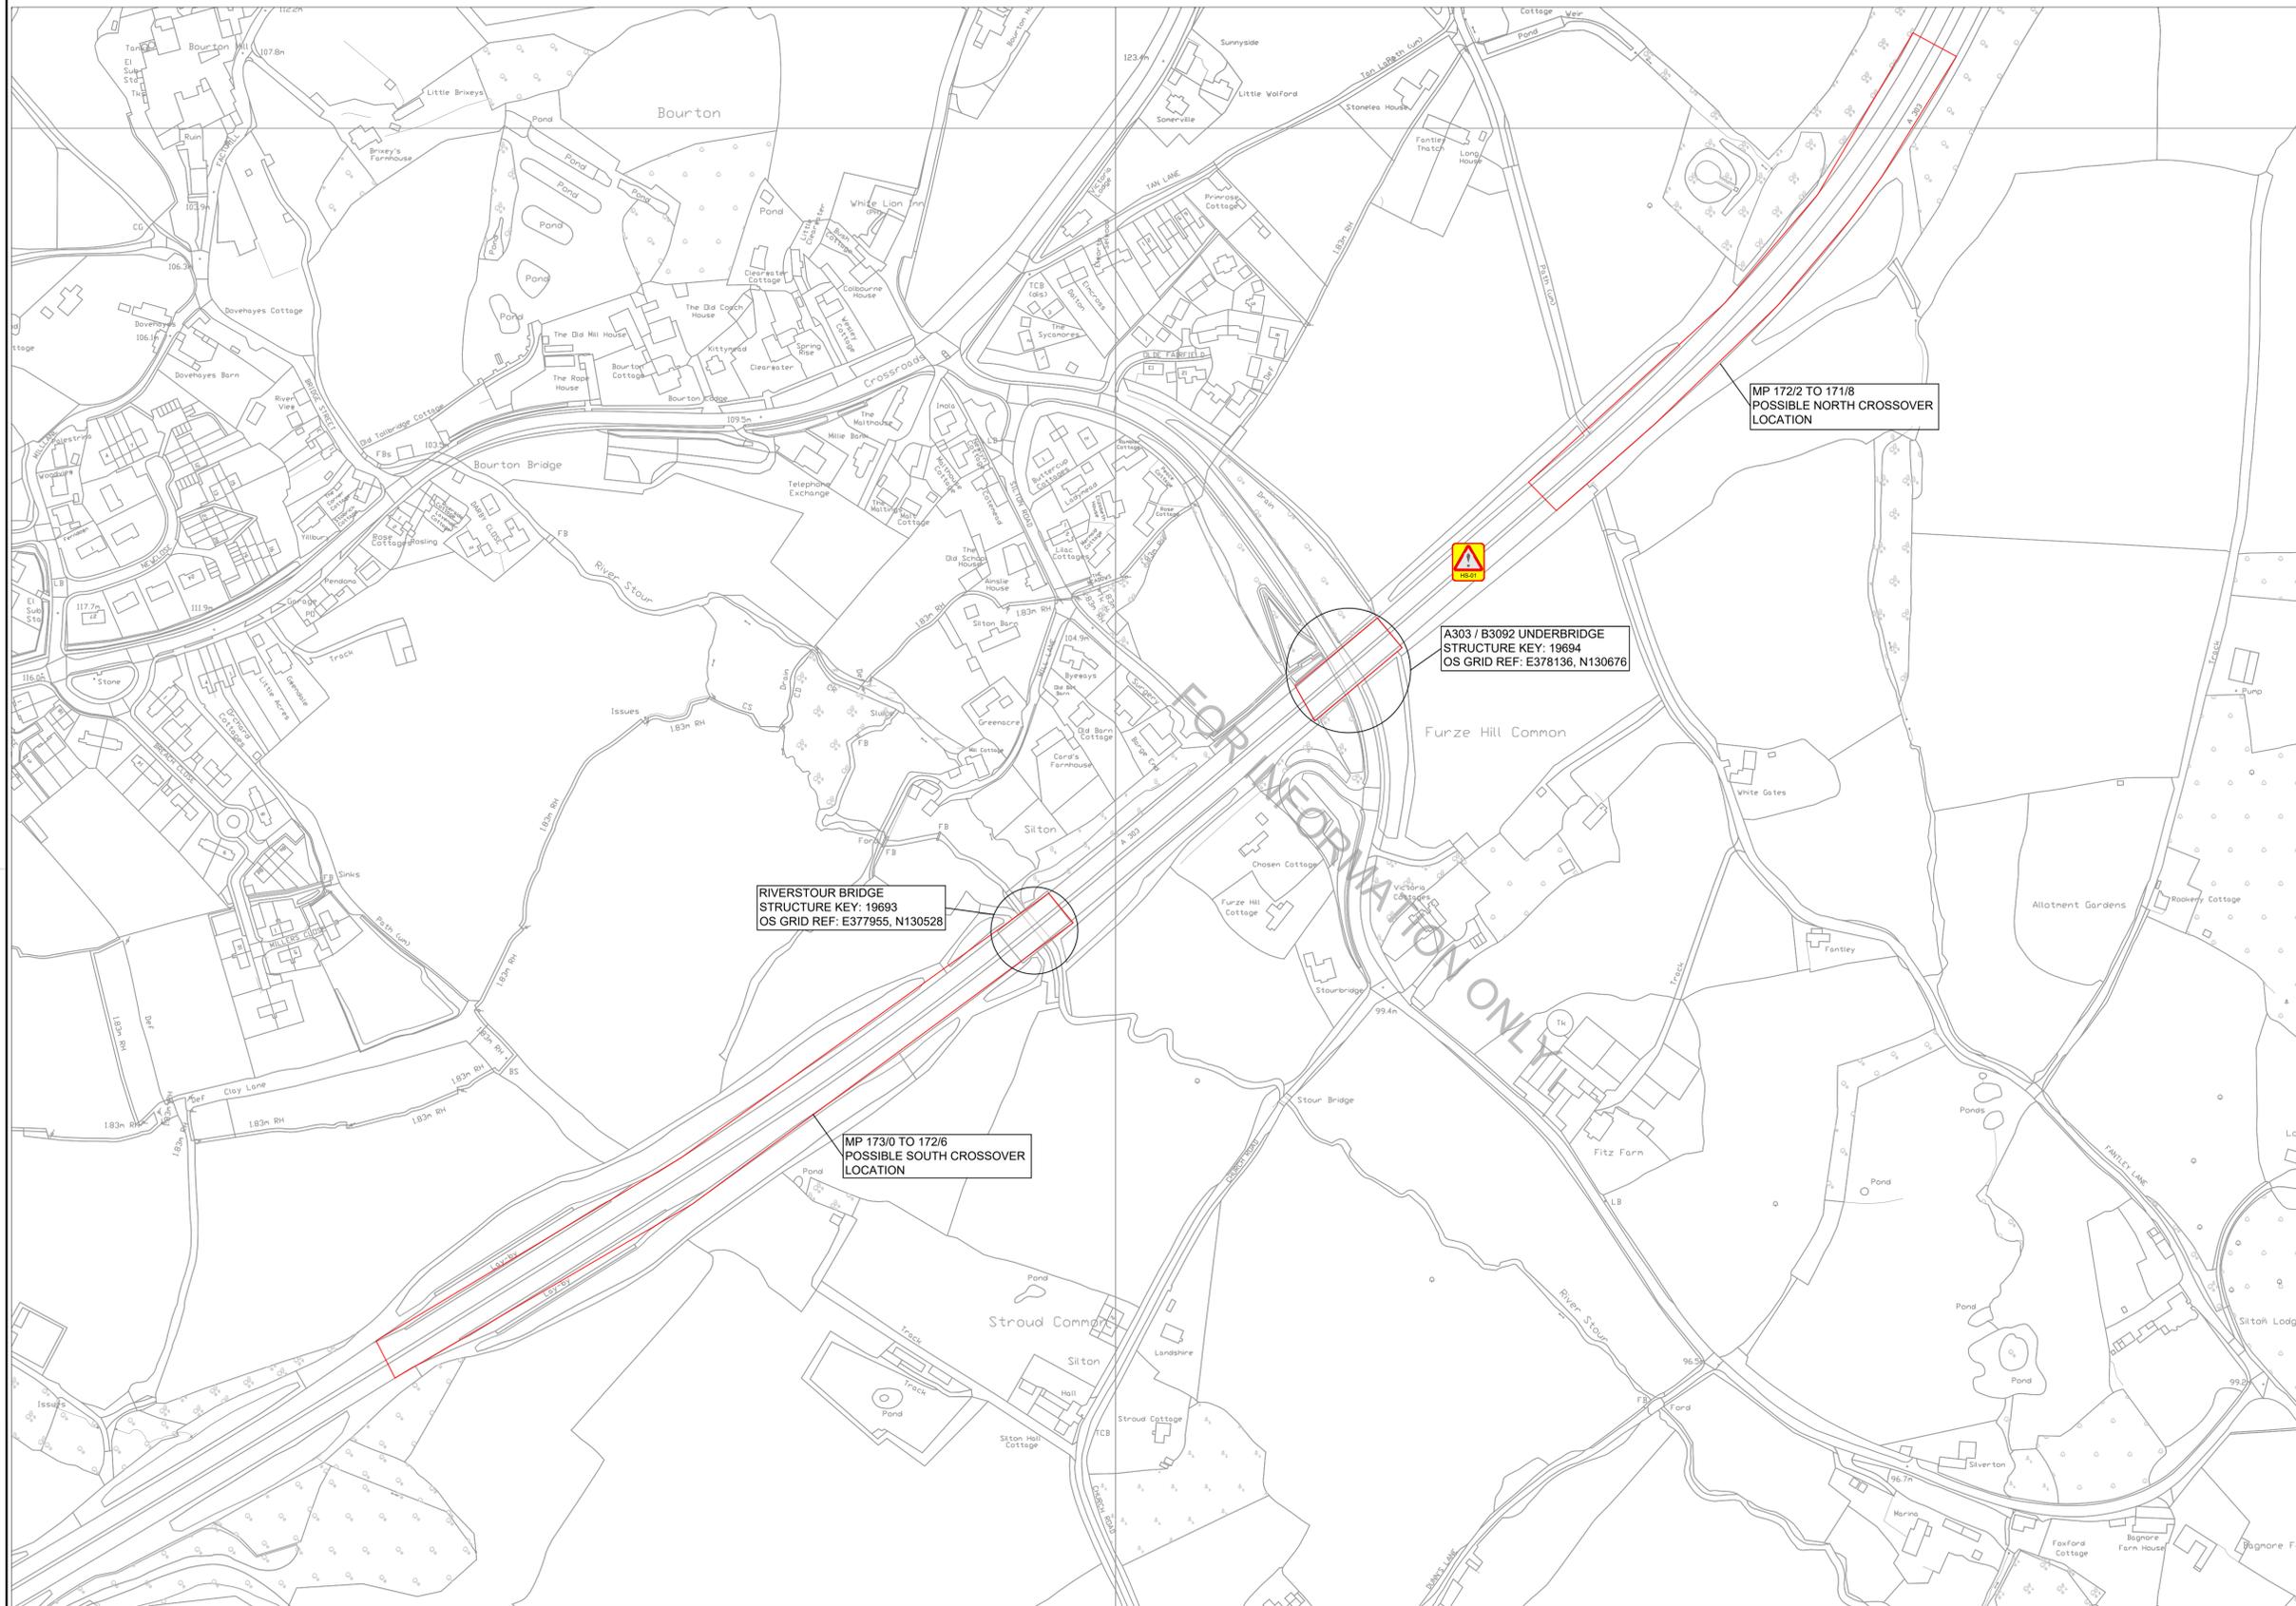

THIS MAP IS REPRODUCED FROM ORDNANCE SURVEY MATERIAL WITH THE PERMISSION OF ORDNANCE SURVEY ON BEHALF OF THE CONTROLLER OF HER MAJESTY'S STATIONERY OFFICE © CROWN COPYRIGHT. UNAUTHORISED REPRODUCTION INFRINGES CROWN COPYRIGHT AND MAY LEAD TO PROSECUTION OR CIVIL PROCEEDINGS. AL 100030649 2019



CLIENT	AGENT	SCHEME NAME	A303 67.0 B3092 UNDERBRIDGE
		DRAWING TITLE	TSTC SURVEY LOCATION PLAN

DRAWN : TSB	SCALE : AS STATED	DRAWING STATUS
DESIGN : PH	DIMENSIONS : AS STATED	WORK IN PROGRESS
CHKD : MZ	ORIG DWG SIZE: A1	PRELIMINARY DRAWING
APPD : MZ	COPYRIGHT © KIER	EXTERNAL ISSUE <input checked="" type="checkbox"/>
DATE : 24/05/2019		AS-BUILT
SUITABILITY: D2	FOR TENDER	

C1	ADDITIONAL LOCATIONS ADDED	PH	MZ	24-10-19
REV	DETAILS	CHKD	APPD	DATE

DRAWING NUMBER				SCHEME REFERENCE No.
PROJECT	ORIGINATOR	VOLUME		570135
HE570135 -	KIER -	GEN		
A303_MP67.0 - DR - CB - 0000 01				REVISION
LOCATION	TYPE	ROLE	NUMBER	C 1