


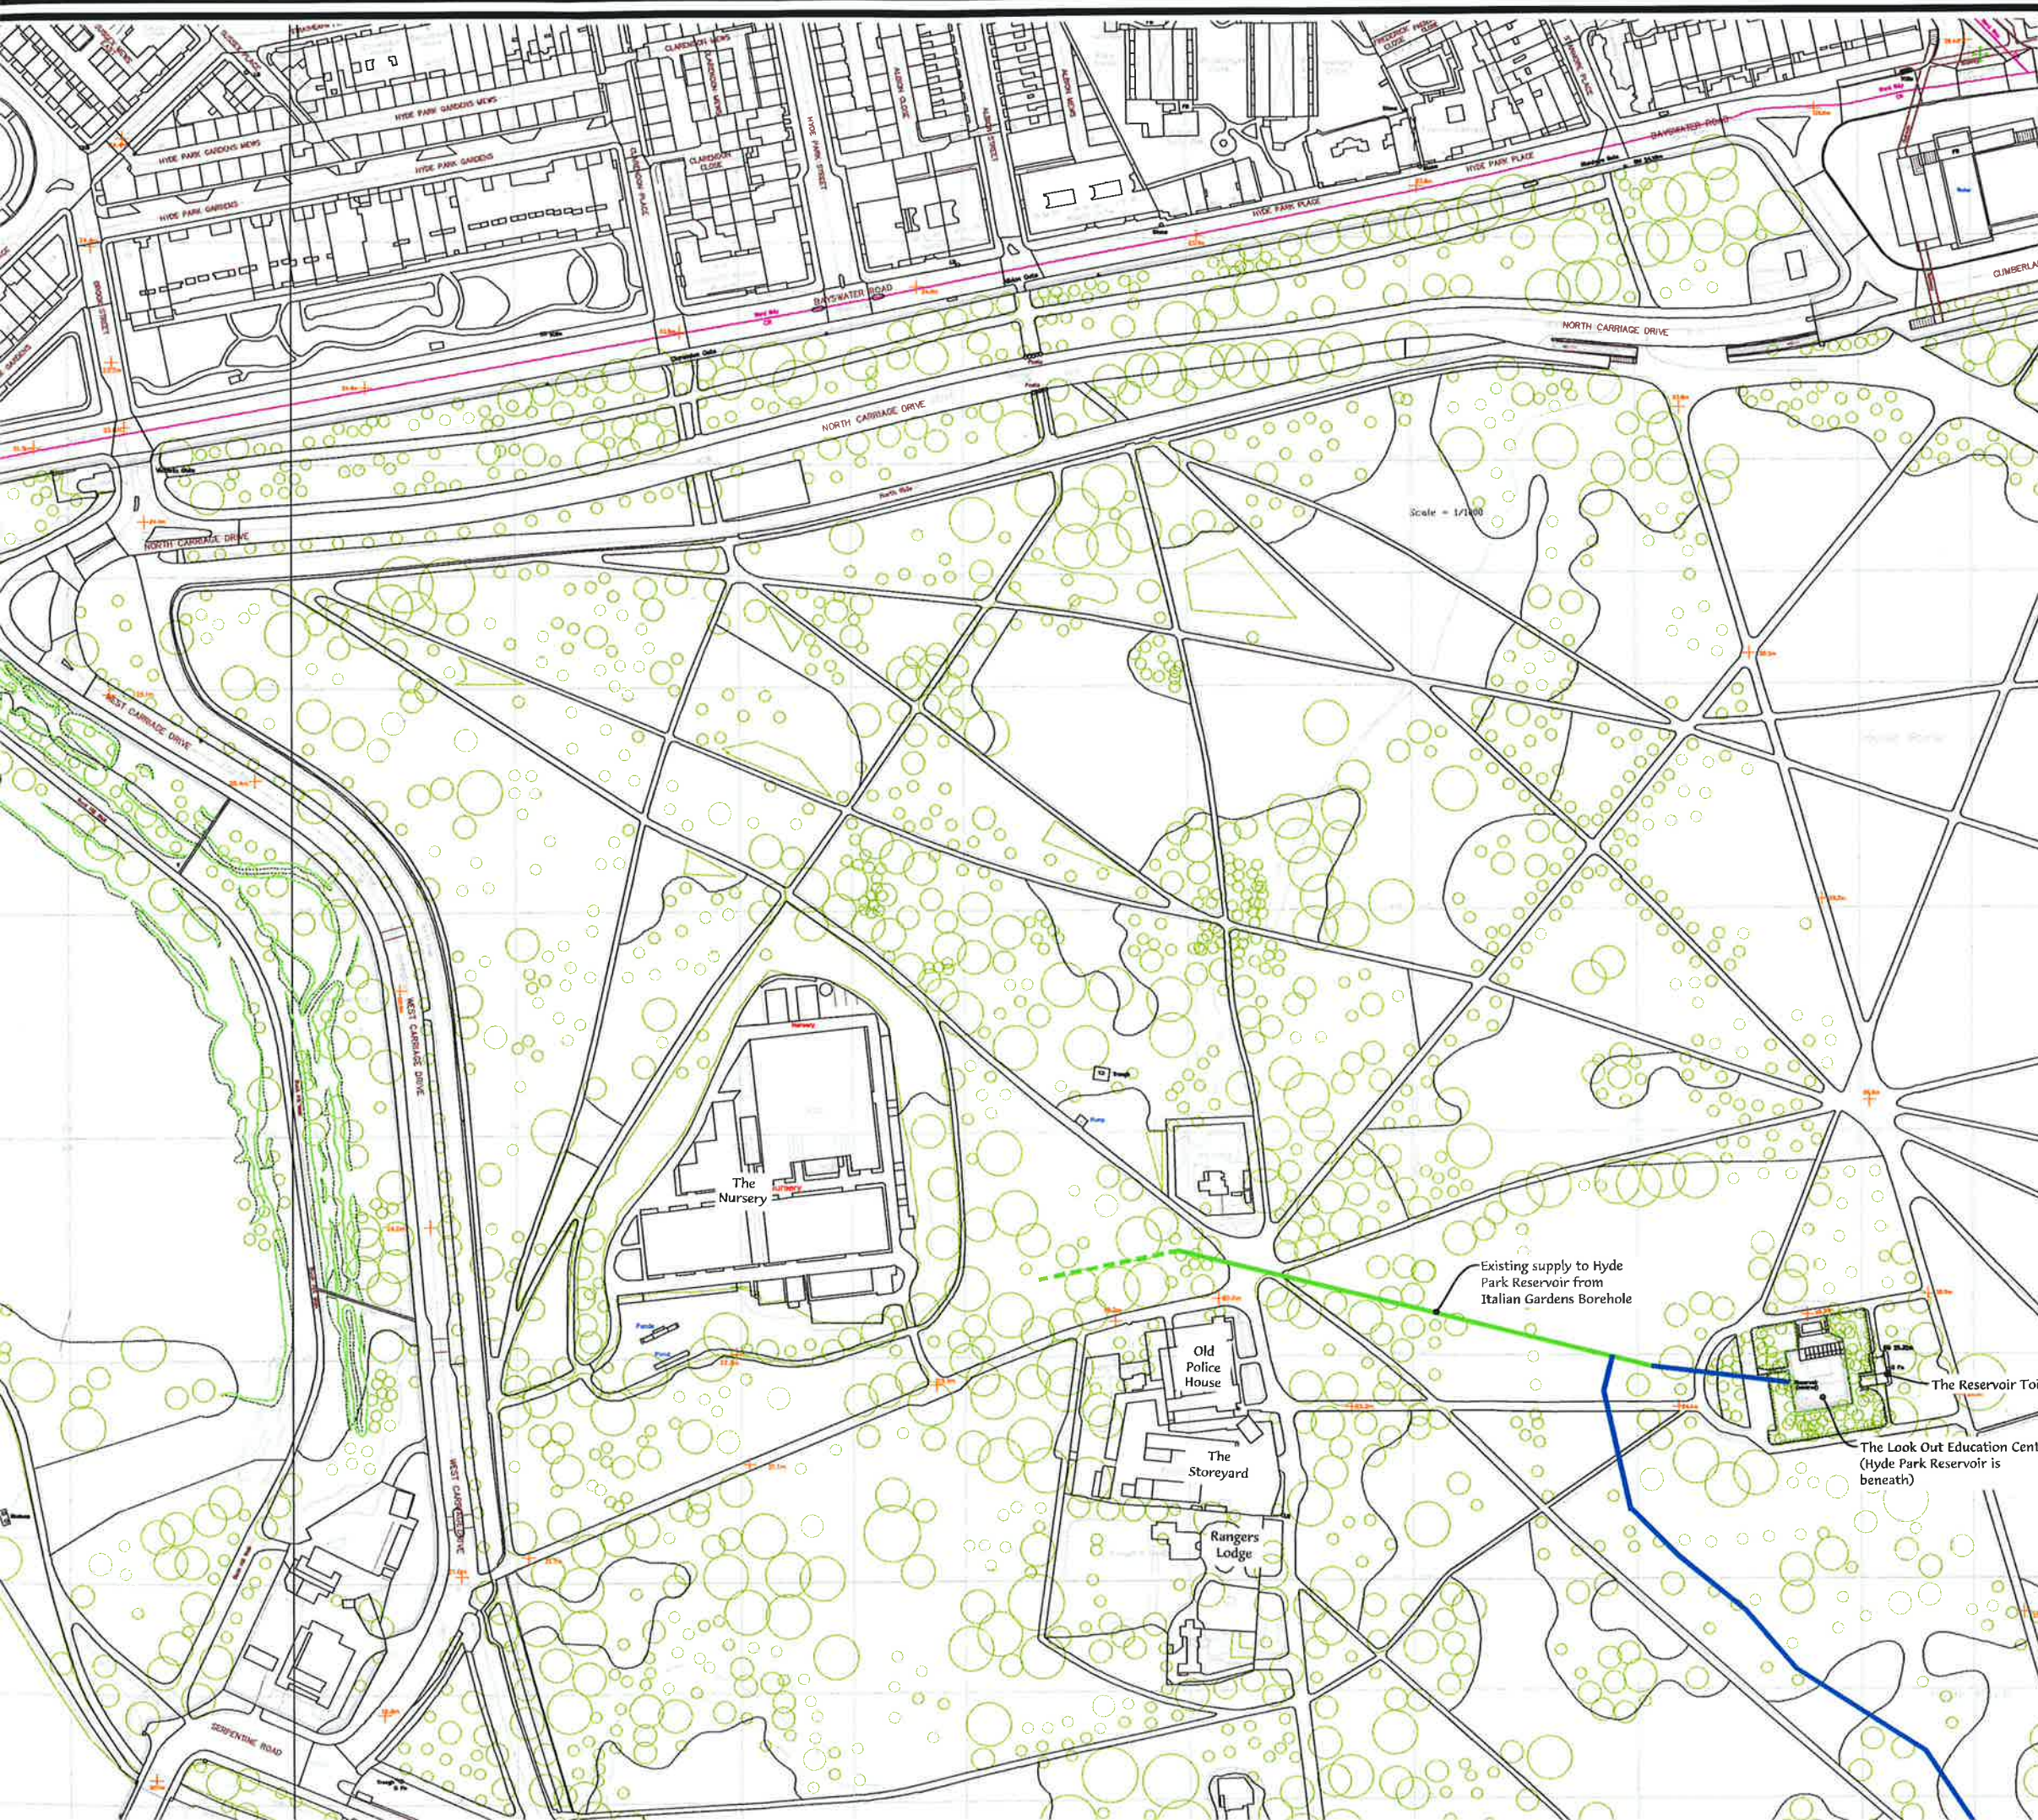

Client:

The Royal Parks

Drawing Title:

General water distribution

Project:

Diana Borehole No.2 Water Distribution

The information that this drawing carries remains the property of IrriPlan Limited. This drawing is protected by copyright and may not be reproduced, copied or used for any purpose without the written consent of IrriPlan.

Notes:

This drawing shows the general layout of the system with nomenclature used throughout the tender documents.

Blue routes show new installations. Green routes show pipe work already in place.

Drawn By:	Date:	Scale:	Drawing No:	Rev. No:
MW	27.10.15	1:2,500	245.T.01	2

IrriPlan®
consulting engineers
Irrigation ♦ Drainage ♦ Water Resources ♦ Reservoirs
Shackerdale Farm, Car Colston, Nottinghamshire. NG13 8JB UK
www.irriplan.net

