

SURVEY CONTROL


Point	Easting	Northing	Elevation	Code
1	495303.306	154349.020	40.197	STN
2	495312.523	154346.067	39.938	STN
3	495212.145	154326.499	37.943	STN
4	495206.597	154335.635	38.909	STN
5	495246.564	154348.271	39.355	STN

KEY


-  Gravel filled plastic paving grid roadway 1118m²
-  Gravel filled plastic paving grid parking area 793m²

Specification
50mm Bodpave 85 by Terram filled with angular aggregate within the range of 4mm-15mm (BS EN 13242)
Bedding layer: 50mm angular aggregate within the range of 4mm-15mm (BS EN 13242)
The selected gravel fill and bedding should be clean, free-draining, angular shaped material in the specified size range 135 DoT Type 3 subbase
Terram Geogrid TX 160

36.67 Existing level
36.80 Proposed level

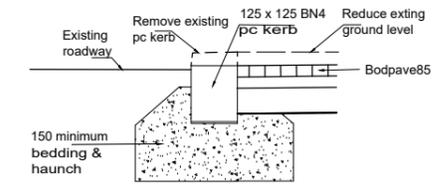

BN4 DROPPED KERB DETAIL
1:20

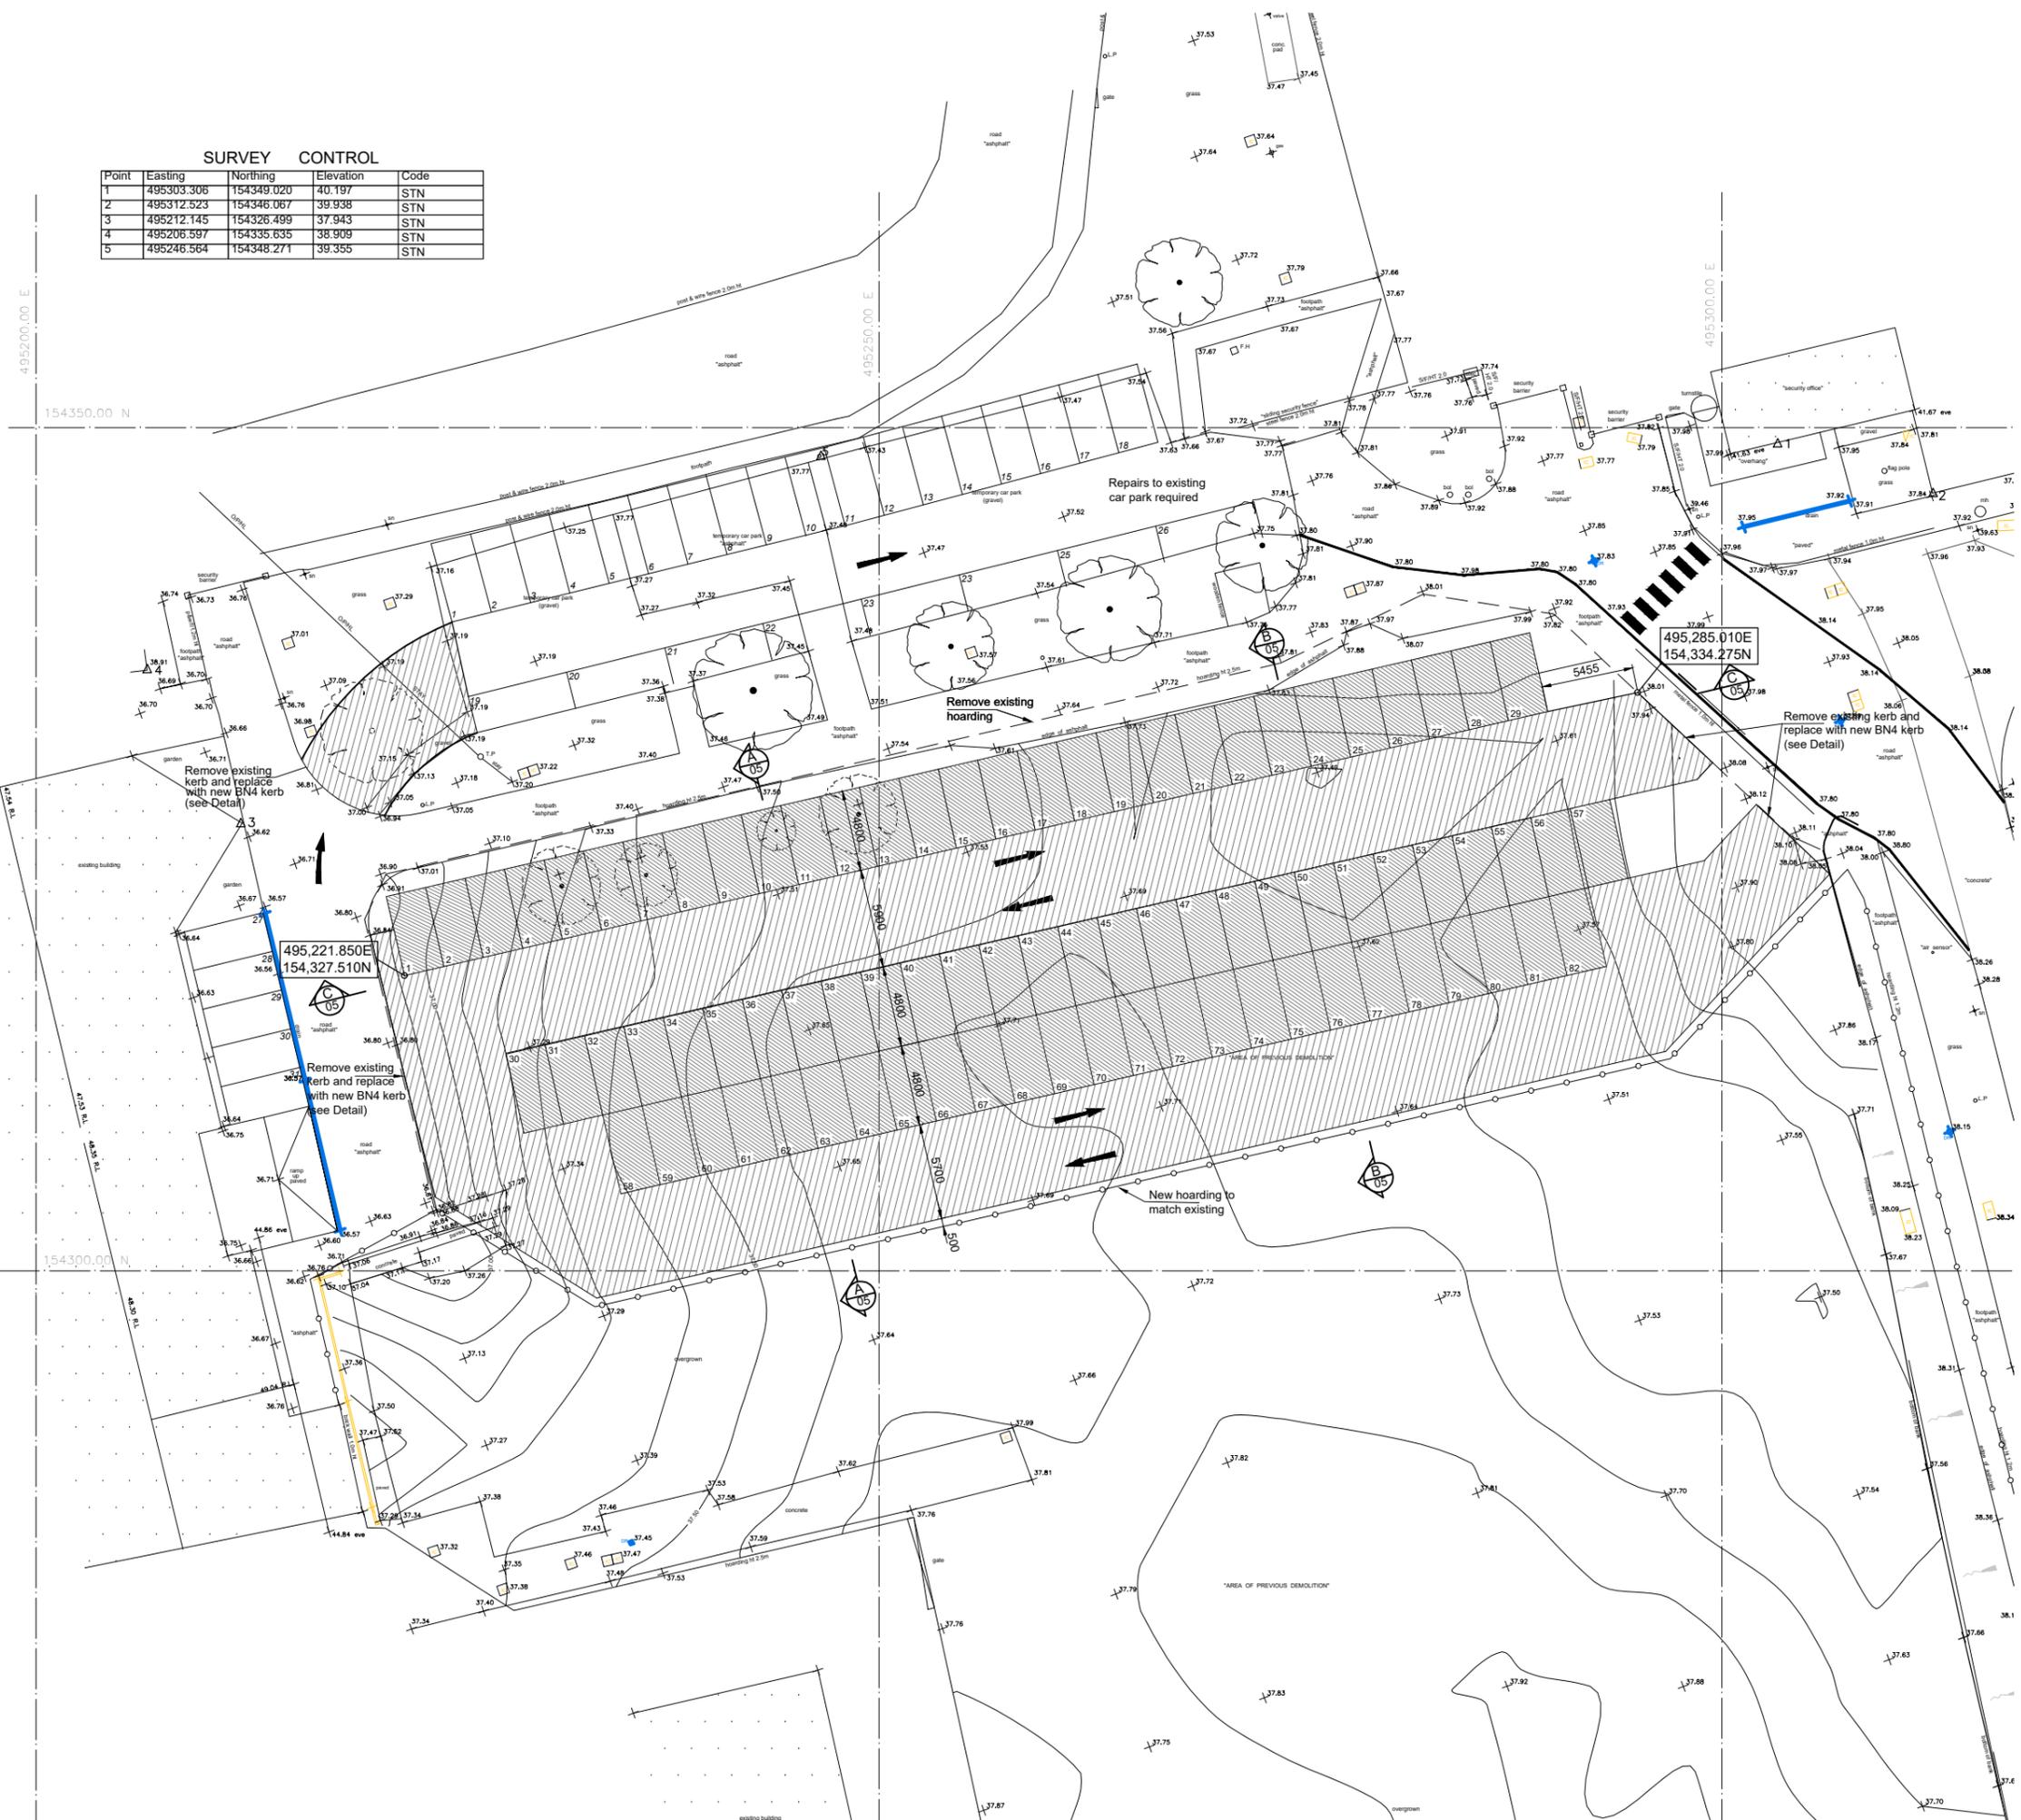

Rev	By	Chk'd	Date
Status	TENDER		
Client	THE PIRBRIGHT INSTITUTE		
Project	THE PIRBRIGHT INSTITUTE WOKING GU21 0NF		
Title	TEMPORARY CAR PARK 82 SPACES		
	Job No.	Dwg No.	Rev
	10068	04	-
Drawn by	Date		
rw	02.04.19		
Checked by	Scale		
ICD	1:200 @ A1		
© Copyright belongs to GURNEY consulting engineers Hallmark House, 10/12 St Johns Rd, Woking, Surrey, GU21 7SE tel: 01483 721721 fax: 01483 725073 e-mail: gce@gurneyce.com			