




SECTION 1-1  
SCALE 1:10

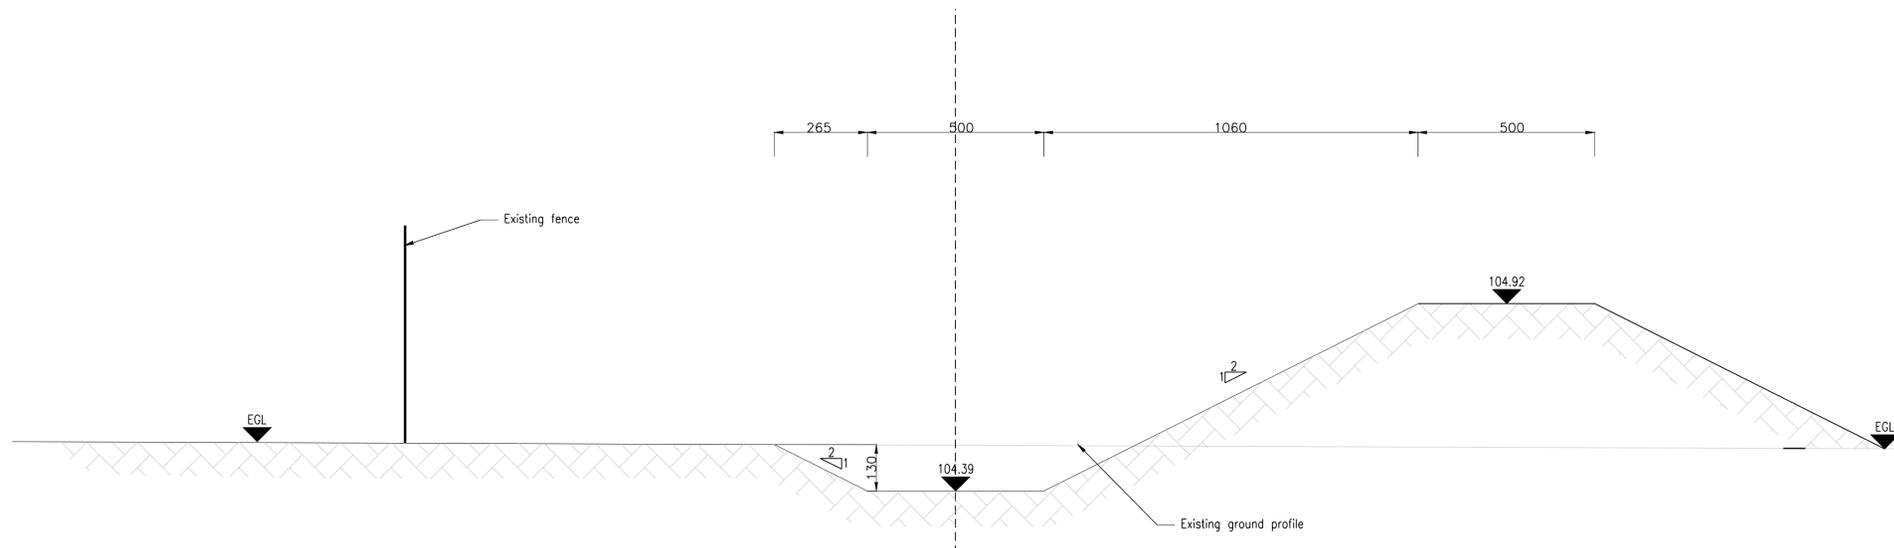

SECTION 2-2  
SCALE 1:10

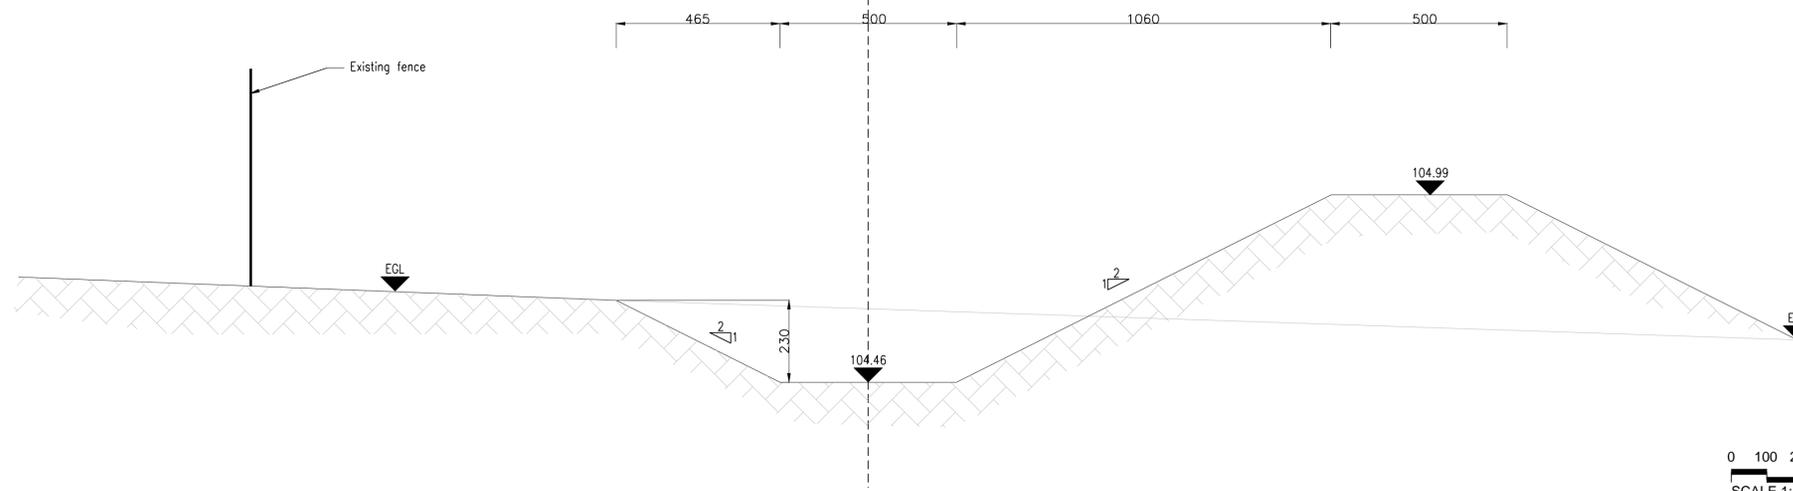

SECTION 3-3  
SCALE 1:10

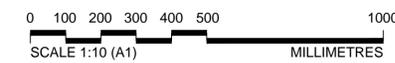

FOR TENDER

Key Plan:



Key:

Notes:

1. All dimensions in millimetres unless otherwise stated.
2. All levels are in metres O.D. (Newlyn).
3. All levels and dimensions to be confirmed by the contractor on site.
4. Contractor to develop and maintain a traffic management plan for the duration of construction.
5. Material for earth works to be taken from a borrow pit within the scheme area (subject to landowner agreement). Site boundary to be extended to include borrow pit.

SAFETY HEALTH AND ENVIRONMENTAL INFORMATION

IN ADDITION TO THE HAZARDS/RISKS NORMALLY ASSOCIATED WITH THE TYPES OF WORK DETAILED ON THIS DRAWING, NOTE THE FOLLOWING SIGNIFICANT RESIDUAL RISKS -

CONSTRUCTION

1. Site access along public highways.
2. Working in a residential area including schools.
3. Contact with unknown services.

MAINTENANCE / CLEANING / OPERATION

1. Site access along public highways.
2. Working in a residential area including schools.
3. Contact with unknown services.

DECOMMISSIONING / DEMOLITION

1. Site access along public highways.
2. Working in a residential area including schools.
3. Contact with unknown services.

Rev	By	Chkd	Apprv	Date	Description
B	HM	KCH	SYK	26.07.16	FOR TENDER
A	MD	MJ	SYK	10.06.15	PRELIMINARY

Client



Burderop Park  
Swindon  
SN4 0QD

Tel: +44 (0) 1793 812 479  
Fax: +44 (0) 1793 812 089  
www.ch2mhill.com



Project

SOUTHFIELD  
FLOOD ALLEVIATION SCHEME

Drawing

Location B  
Typical cross section

Drawn by: MD Date: 02.06.15

Checked by: MJ Date: 02.06.15

Approved by: SYK Date: 18.09.15

Drawing No. 204628.AL.01.00.102 Revision B

Drawing Scale: As shown at A1