


Existing

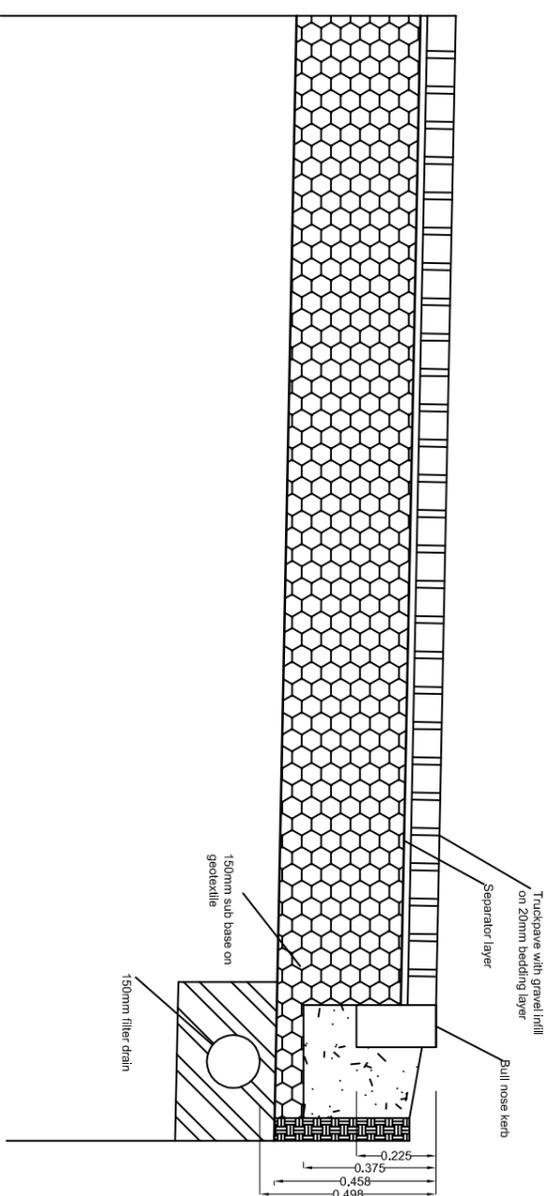


1:20

NOTES

All dimensions are in metres

Proposed

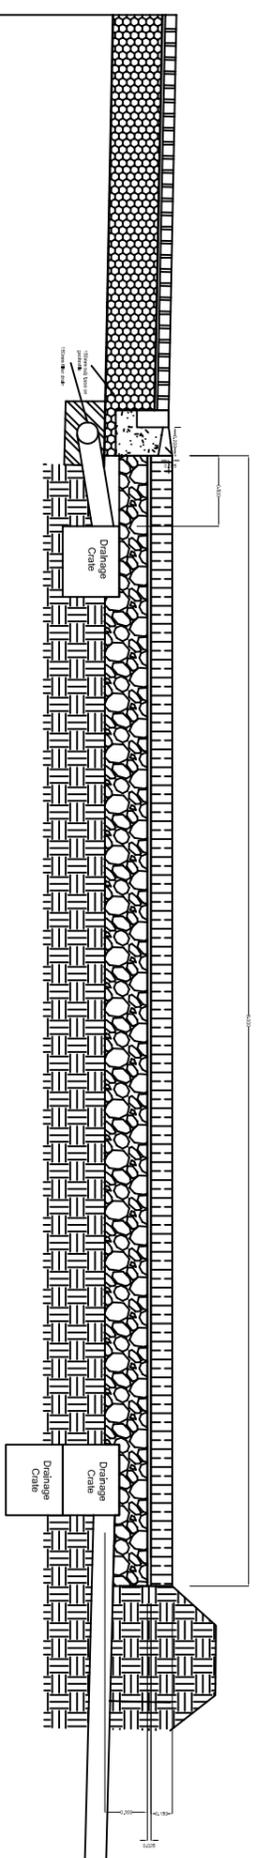

1:50

Based upon the Ordnance Survey mapping with the permission of The Controller of Her Majesty's Stationery Office © Crown copyright and database rights 2013. Unauthorised reproduction infringes Crown copyright and may lead to prosecutions or civil proceedings. Southend-on-Sea Borough Council Licence number 1000195680

**SOUTHEND-ON-SEA  
BOROUGH COUNCIL**

HEAD OF CULTURE  
NICK HARRIS  
MILAM, DIP.IPRA

**Belfairs Farm Track  
Car Park Construction**

Scale: 1:20 and 1:50 (@A3)

Drawn by: DRL

Date: 25/1/2015

Drawing No: Belf/T/2