

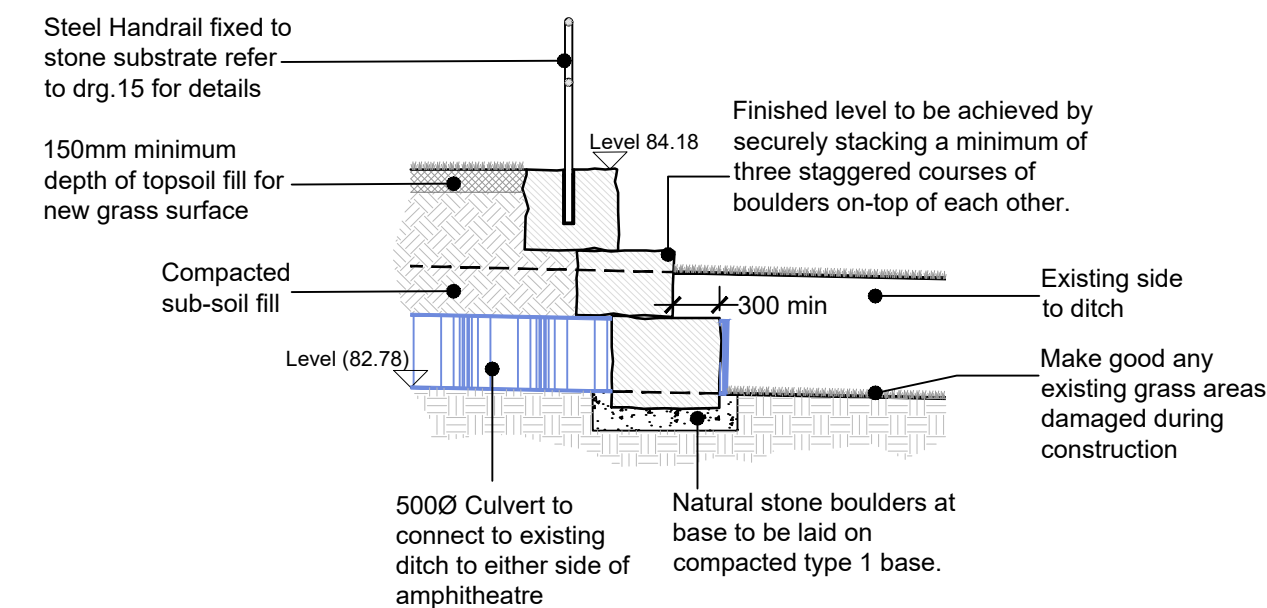


SECTION A-A1 - scale 1:100

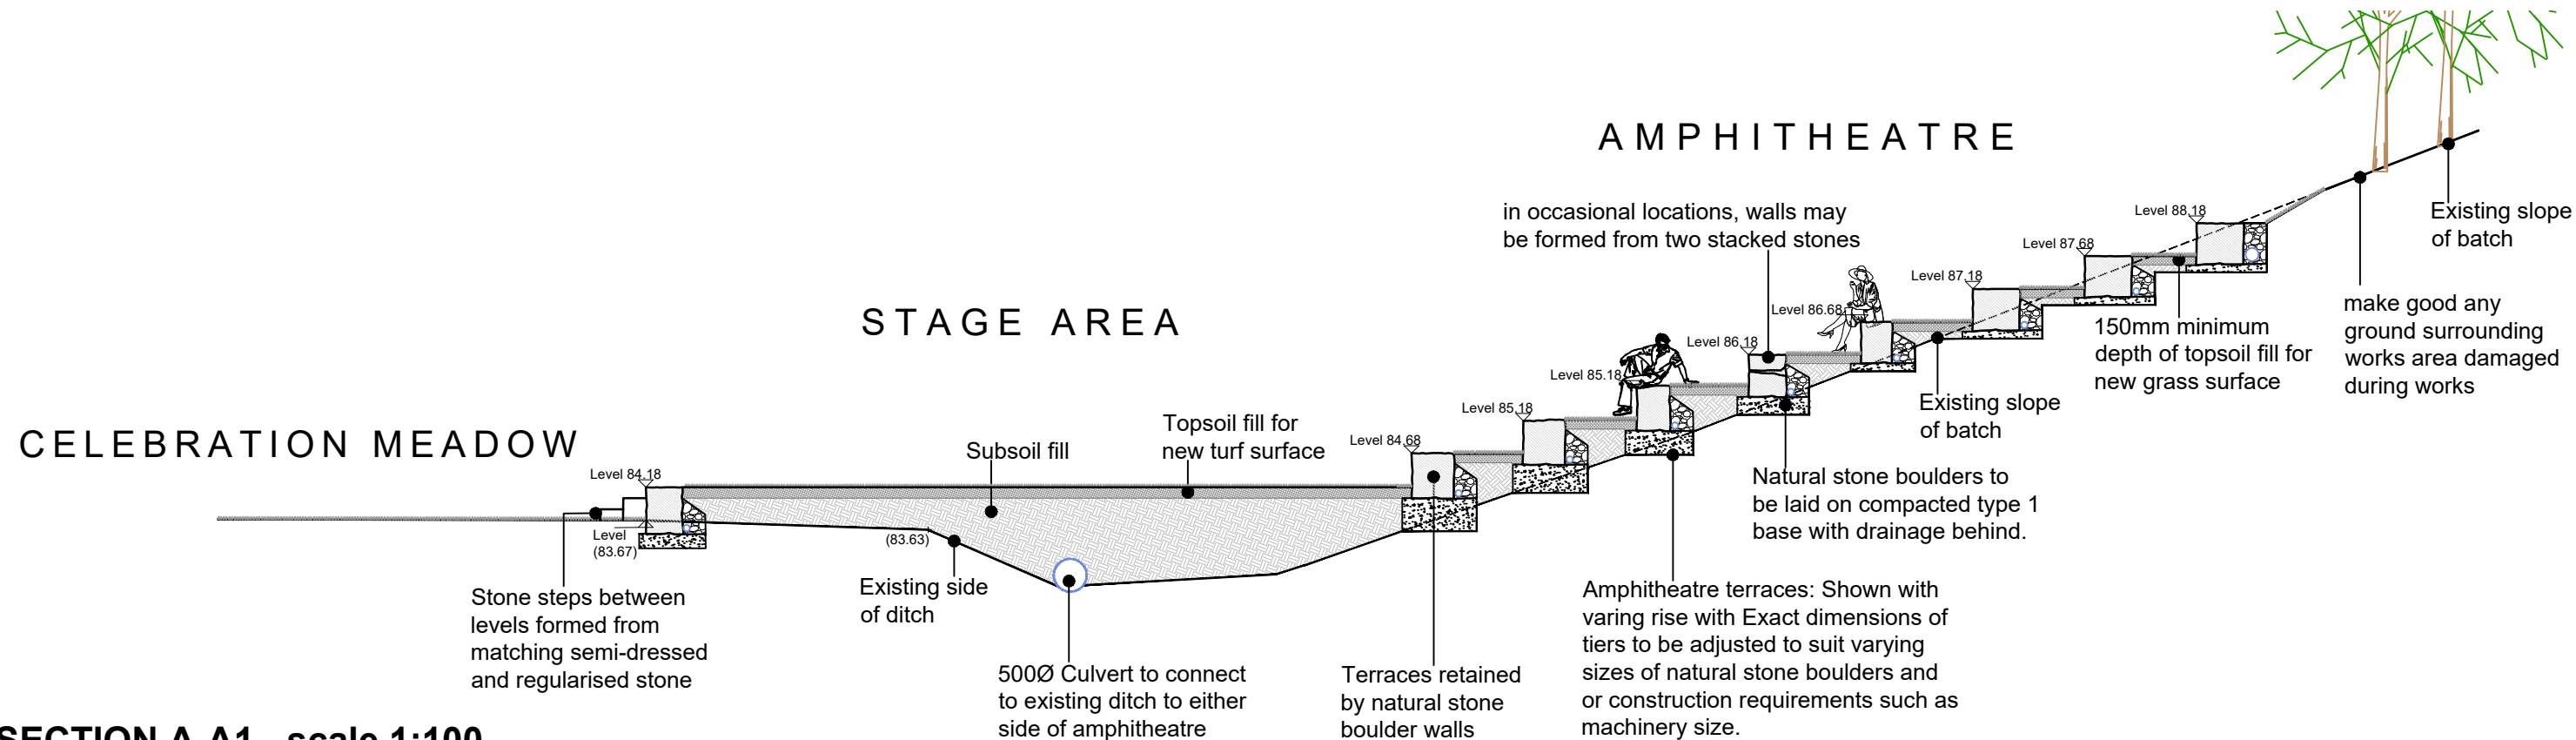

SECTION B-B1 - Culvert Headwall scale 1:50

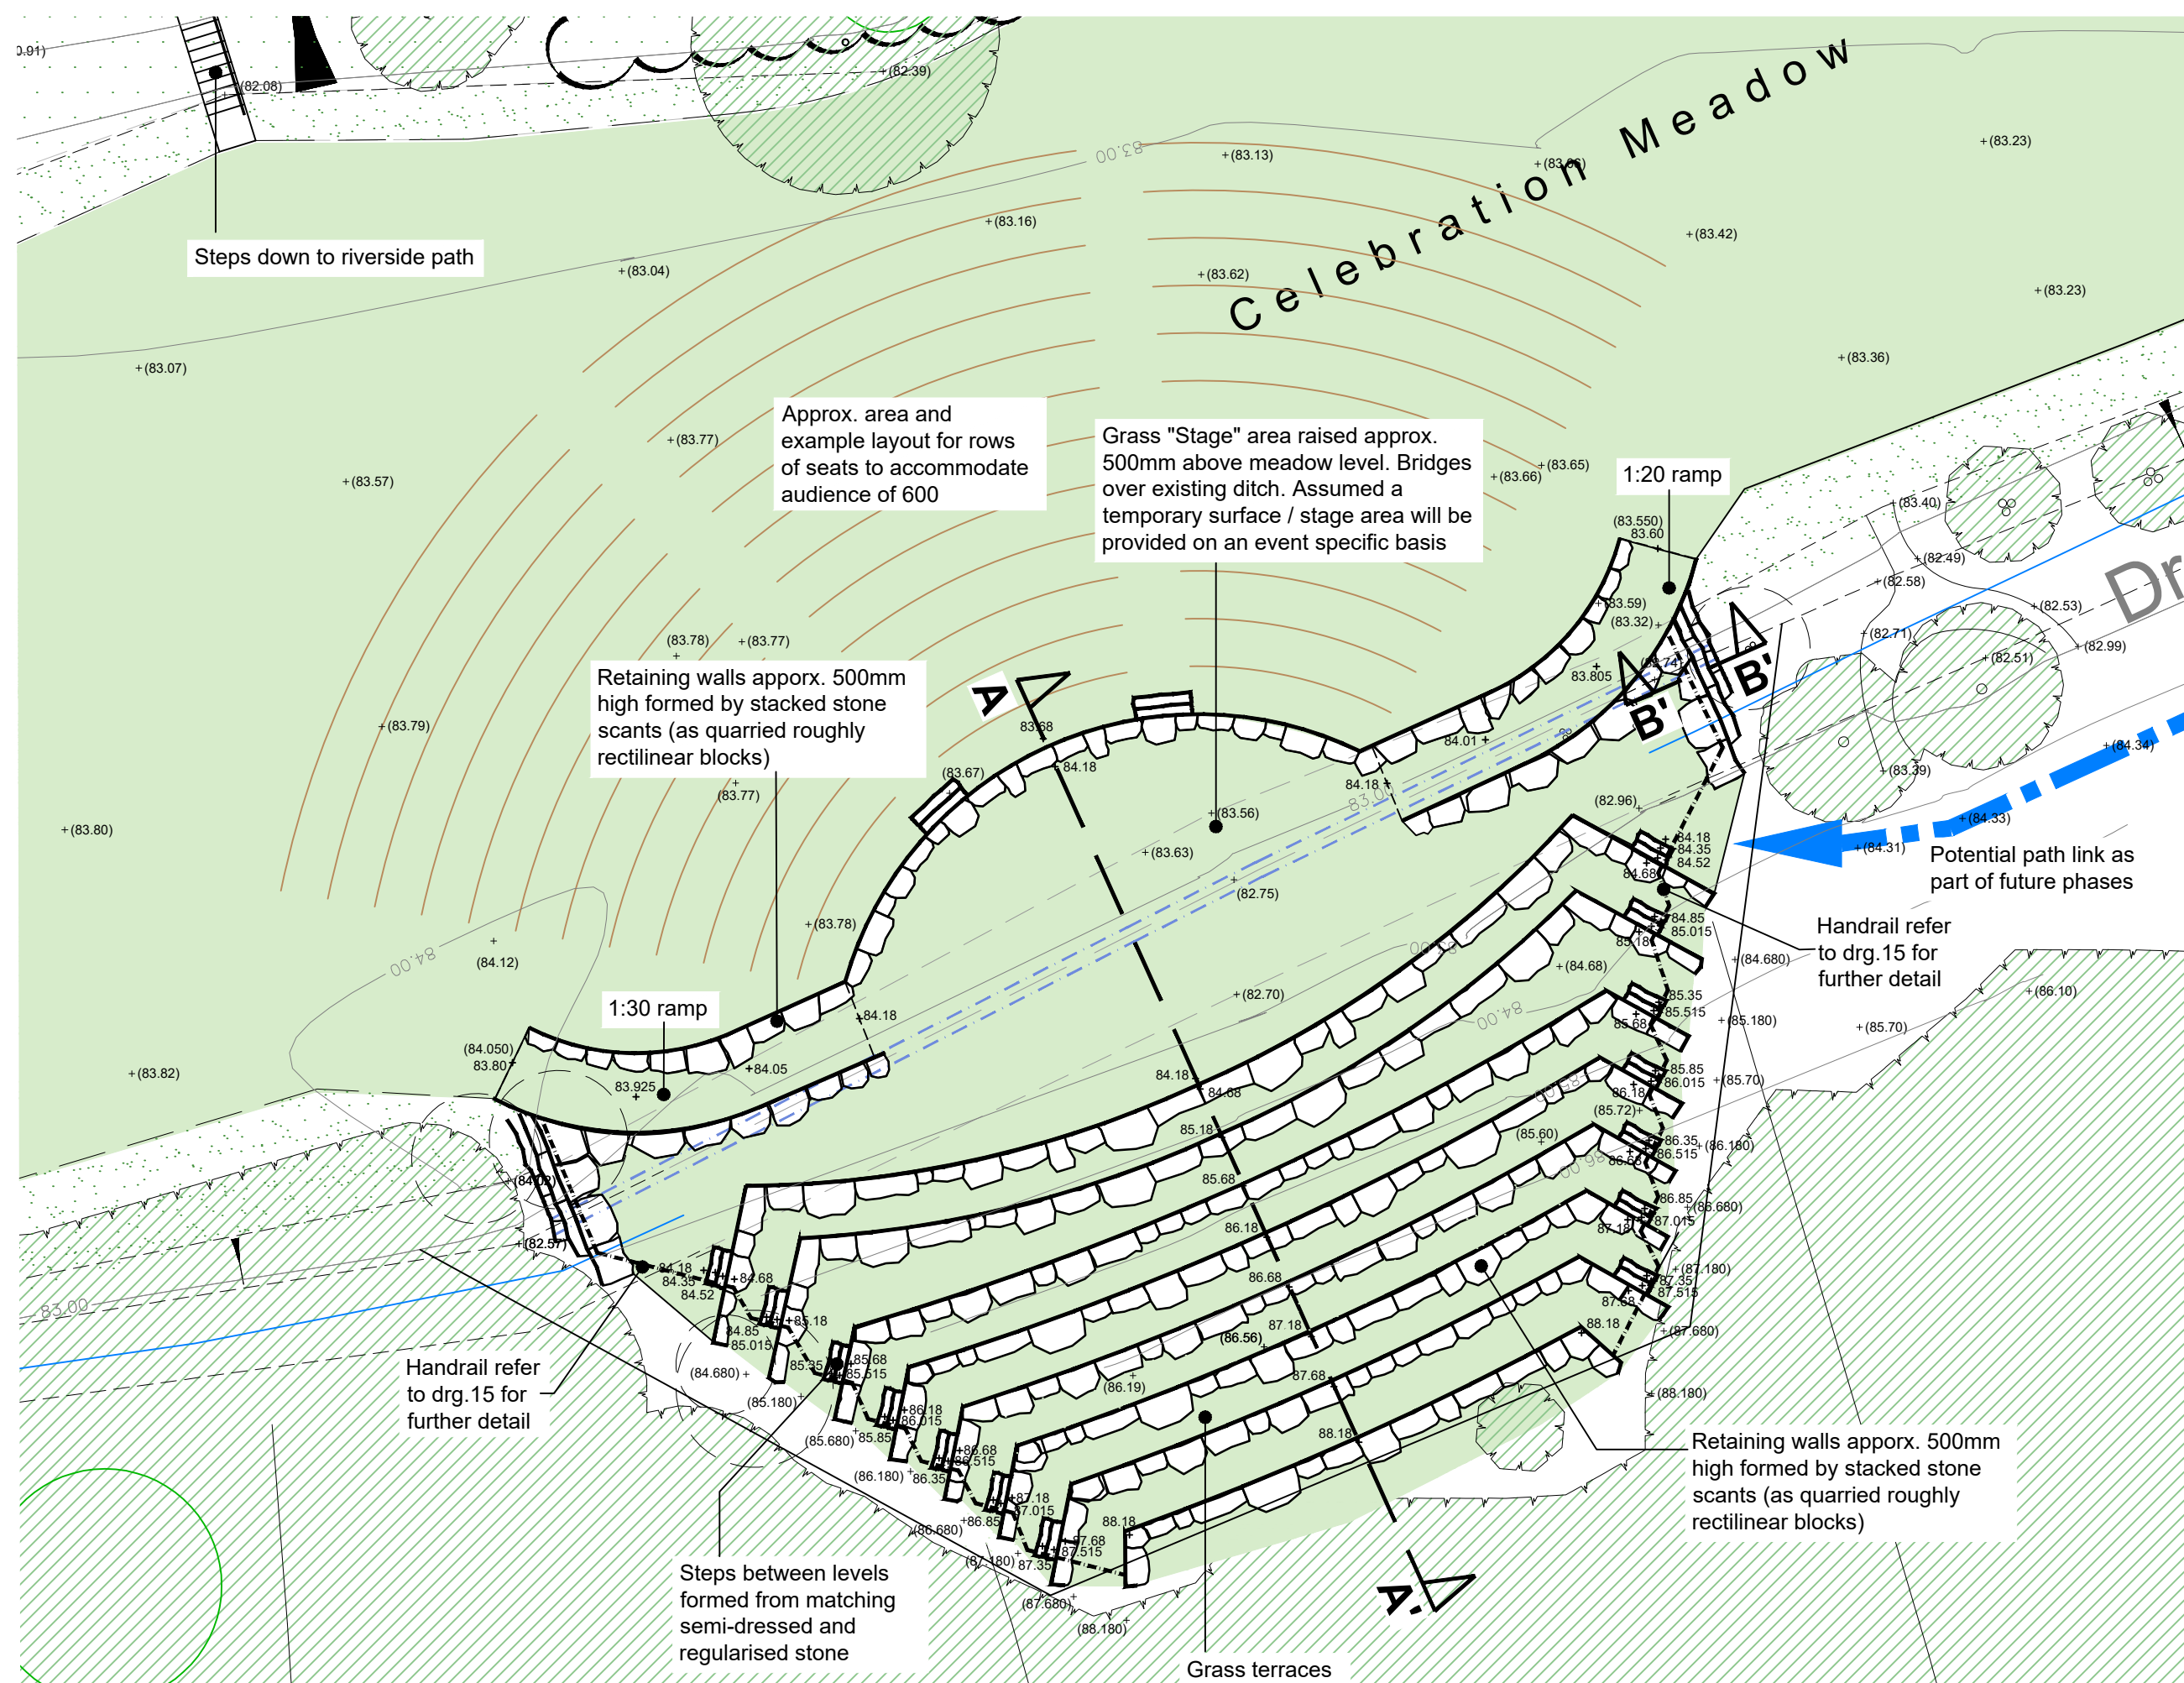

PLAN - scale 1:200



EXAMPLE IMAGES OF CHARACTER OF TERRACES

Note: photographs show walls comprising two courses of stone. As far as possible for this project, full wall height to be achieved with a single course of stones.

Rev A: 26-04-2019: ramp access added, cross-section adjusted to reduce cut and fill, notes on photos added



CHARTERED
LANDSCAPE
ARCHITECTS

Client:		
Midsomer Norton Town Council		
Project:		
Town Park - Phase 1.1		
Title:		
Amphitheatre		
Drg by:	Date:	Scale:
RH	04/2019	1:200, 1:100 & 1:50 @ A
Chkd by:	Drg No:	Rev:
ADFK	MSN656/Drg11	
1,17 PAINTWORKS, BATH ROAD, BRISTOL BS4 3EH Tel: 0117 300 5330		

