


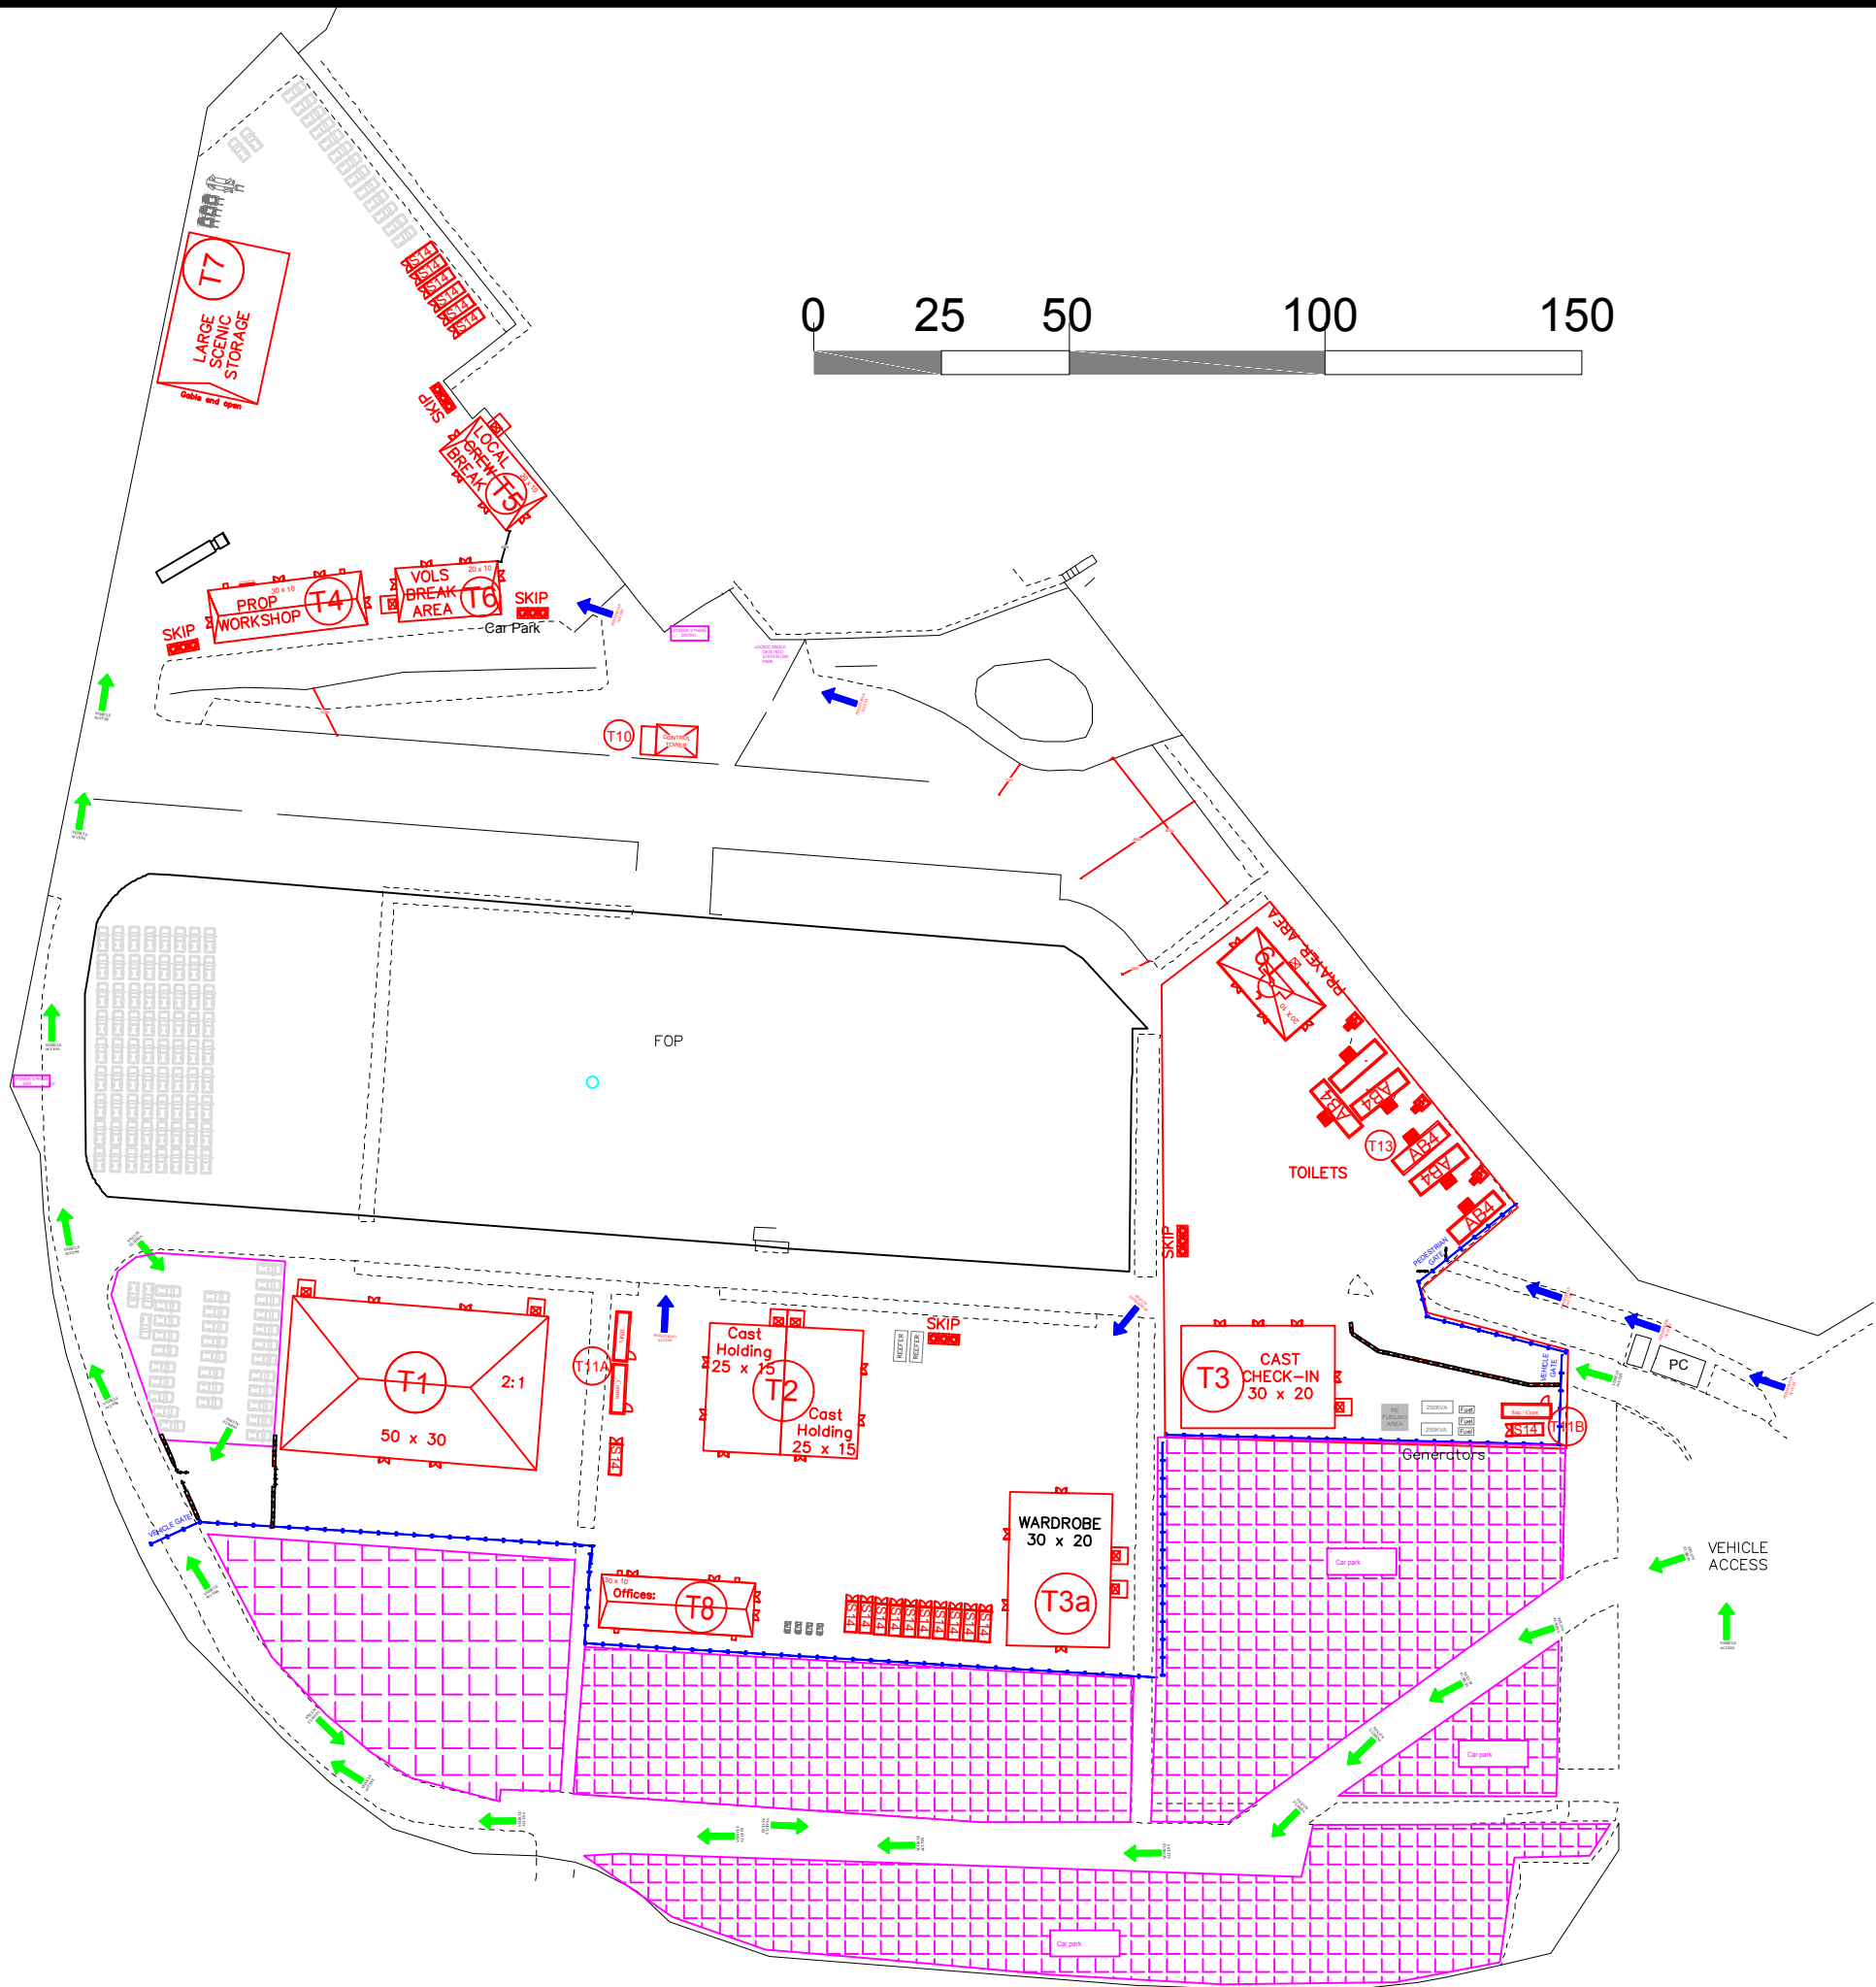

BIRMINGHAM CEREMONIES

TITLE			
1-1 REHEARSAL SITE			
Layout plan - Provisional			
SIZE	SCALE	DRAWN	REV
1-	NTS	Nigel Mousley	
FILE NAME			
OPS_NMO_1TO1_SITE PLAN			

07/12/2021
FIRST ISSUE