



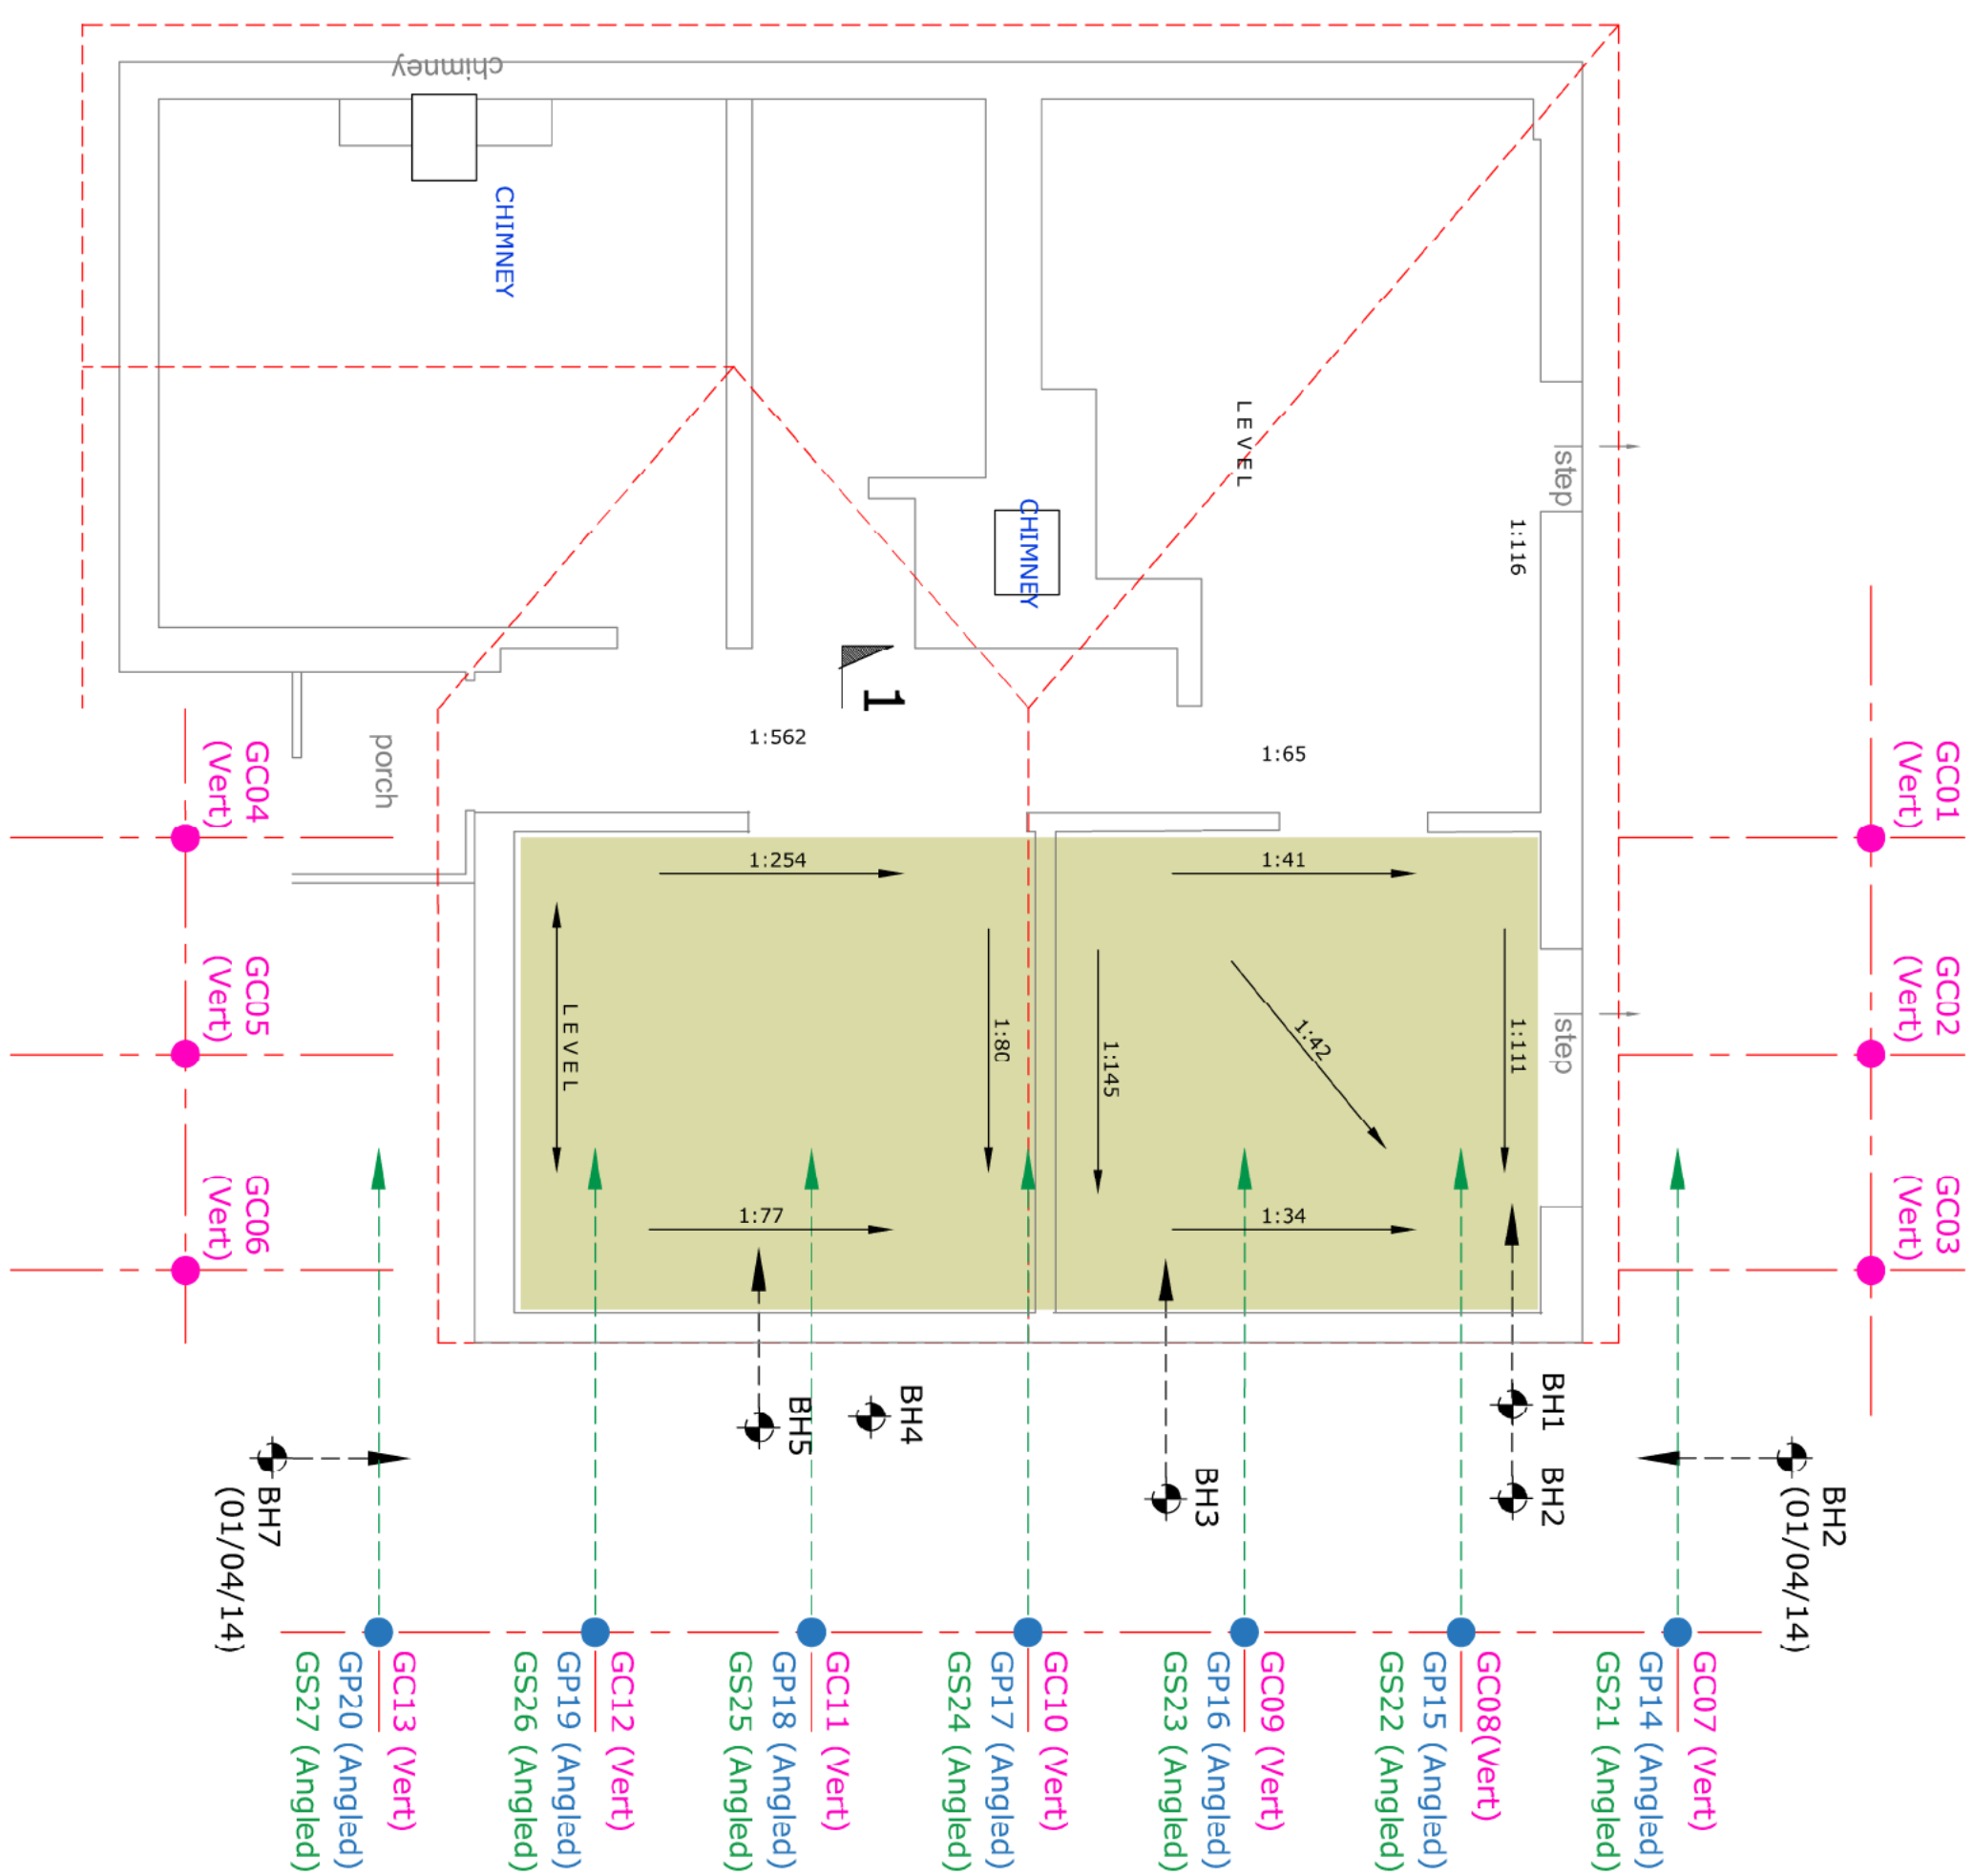

PROPOSED GROUT PLAN

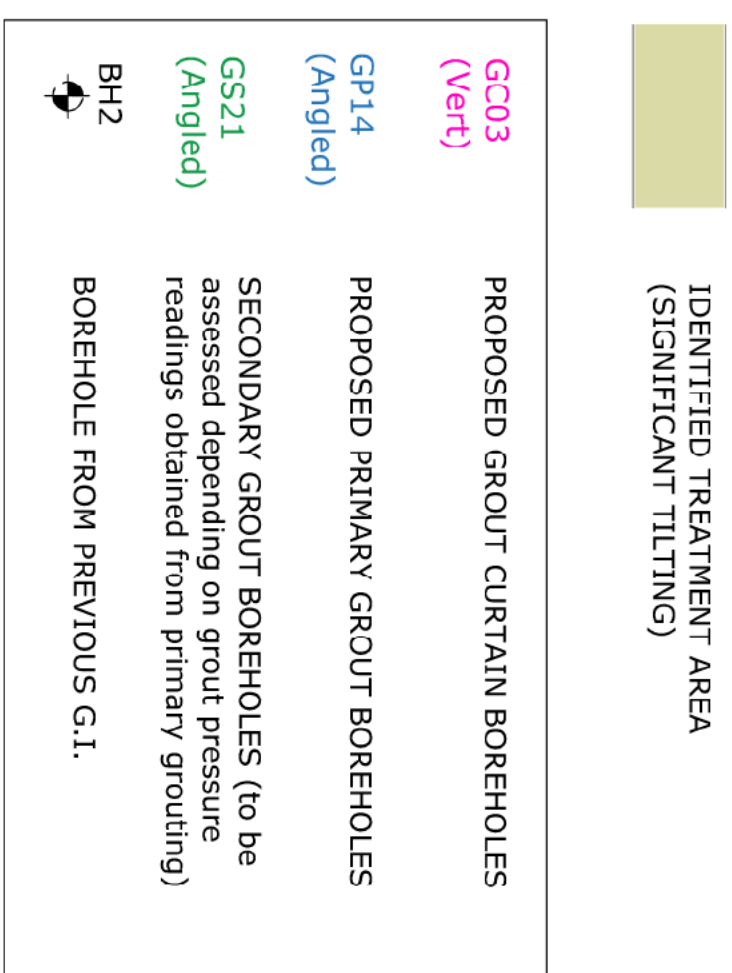

DOCUMENTS TO BE READ IN CONJUNCTION
WITH THIS DRAWING :


- Design Risk Assessment
- Specification for Grouting Works (Stabilising Mine Workings with PFA Grouts; Environmental Code of Practice 'BRE Report 509:2009')

NOTE:-

THE NUMBER, DEPTH & INCLINATION OF THE GROUT BOREHOLES MAY BE VARIED AS INSTRUCTED BY THE COAL AUTHORITY'S PROJECT ENGINEER AS THE WORKS PROCEED.

NOTE:-

PROTECTIVE MEASURES TO BE ADOPTED
ALONG EXISTING BOUNDAIRES

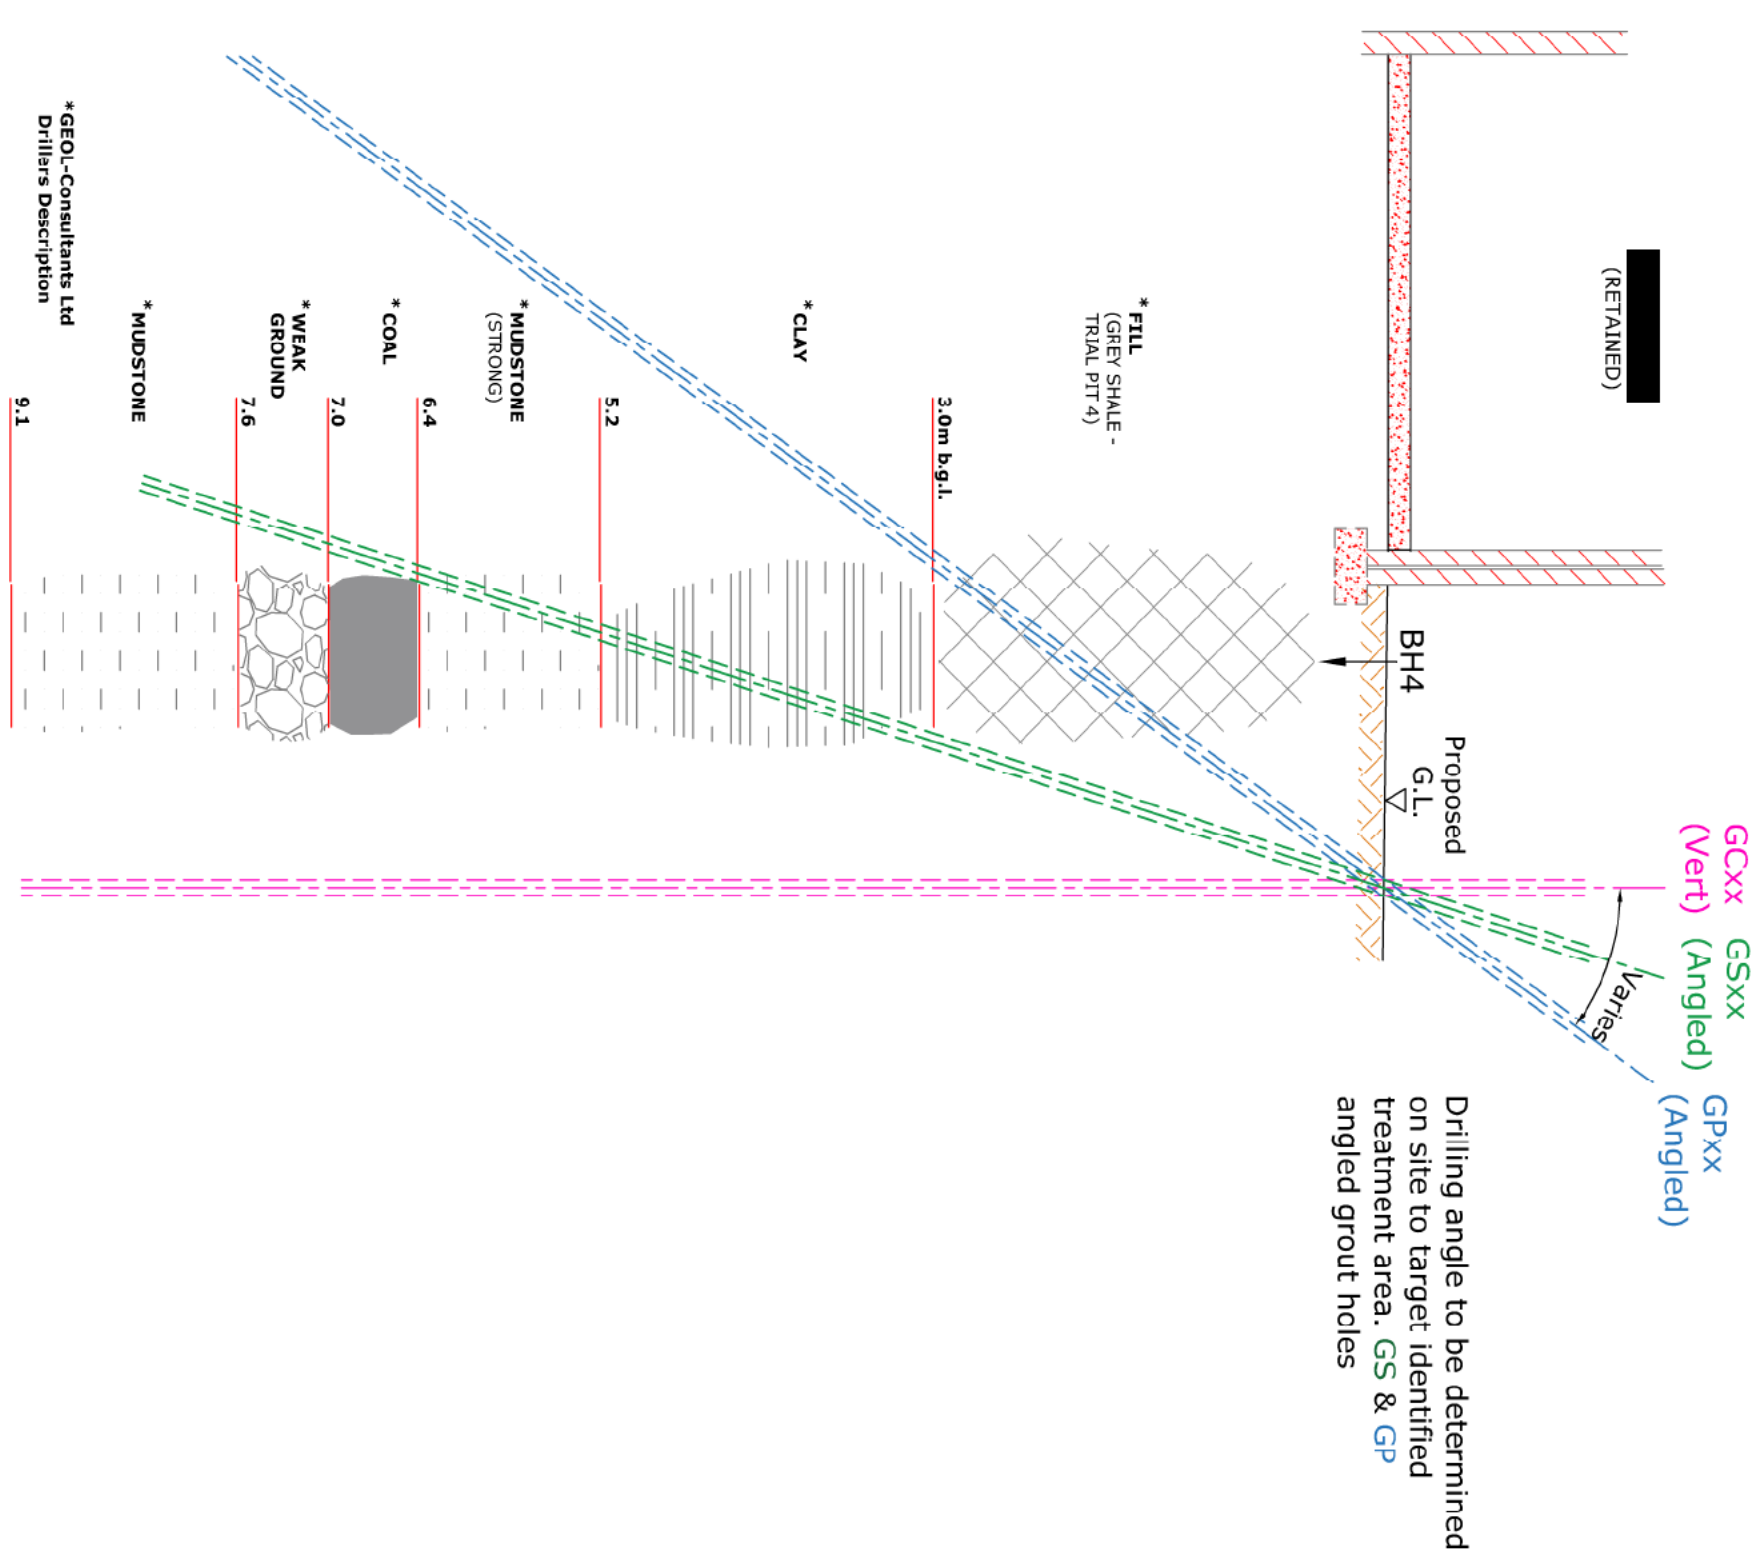

SECTION 1 - 1

P1	NOV14		MPB7J
ISSUES & REVISIONS			



Public Safety & Subsidence
200 Lichfield Lane
Mansfield
Nottinghamshire
NG18 4RG
Tel. 01623 637000

DONNINGTON, TELFORD
SHROPSHIRE

PROPOSED GROUT WORKS

Scale	1:50	Drawn	PTJ
Size	A1	Reviewed	MPB

Drawing Status.

PRELIMINARY

PRELIMINARY

Drawing No.
S130014 - G004

THIS DRAWING TO BE READ IN CONJUNCTION WITH DESIGN RISK ASSESSMENT