




ENLARGED BLOCK PLAN  
SCALE: 1:500 @ A1

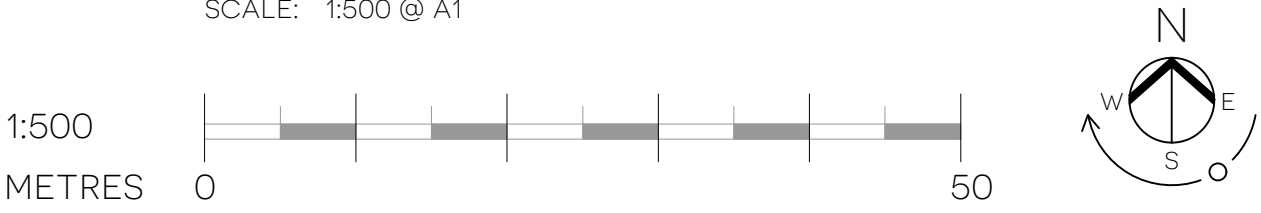

B	CAR PARKING UPDATED, PLAYING FIELD, PUBLIC FOOTPATH & SHARED ACCESS NOTED.	PJR	12 JUNE 2024
A	RENAMED 'COMMUNITY HUB'	PJR	01 JUNE 2024
REV	AMENDMENT	BY	CHECK DATE

S-1703-02  
PLANNING DRAWING

TITLE: BLOCK PLAN - WEST PARLEY COMMUNITY HUB

PROJECT: 275 CHRISTCHURCH ROAD, WEST PARLEY, BH22 8SQ

CLIENT: WEST PARLEY PARISH COUNCIL

SCALE: 1:500 @ A1 DATE: NOV 2023 DRAWN BY: PJR

