


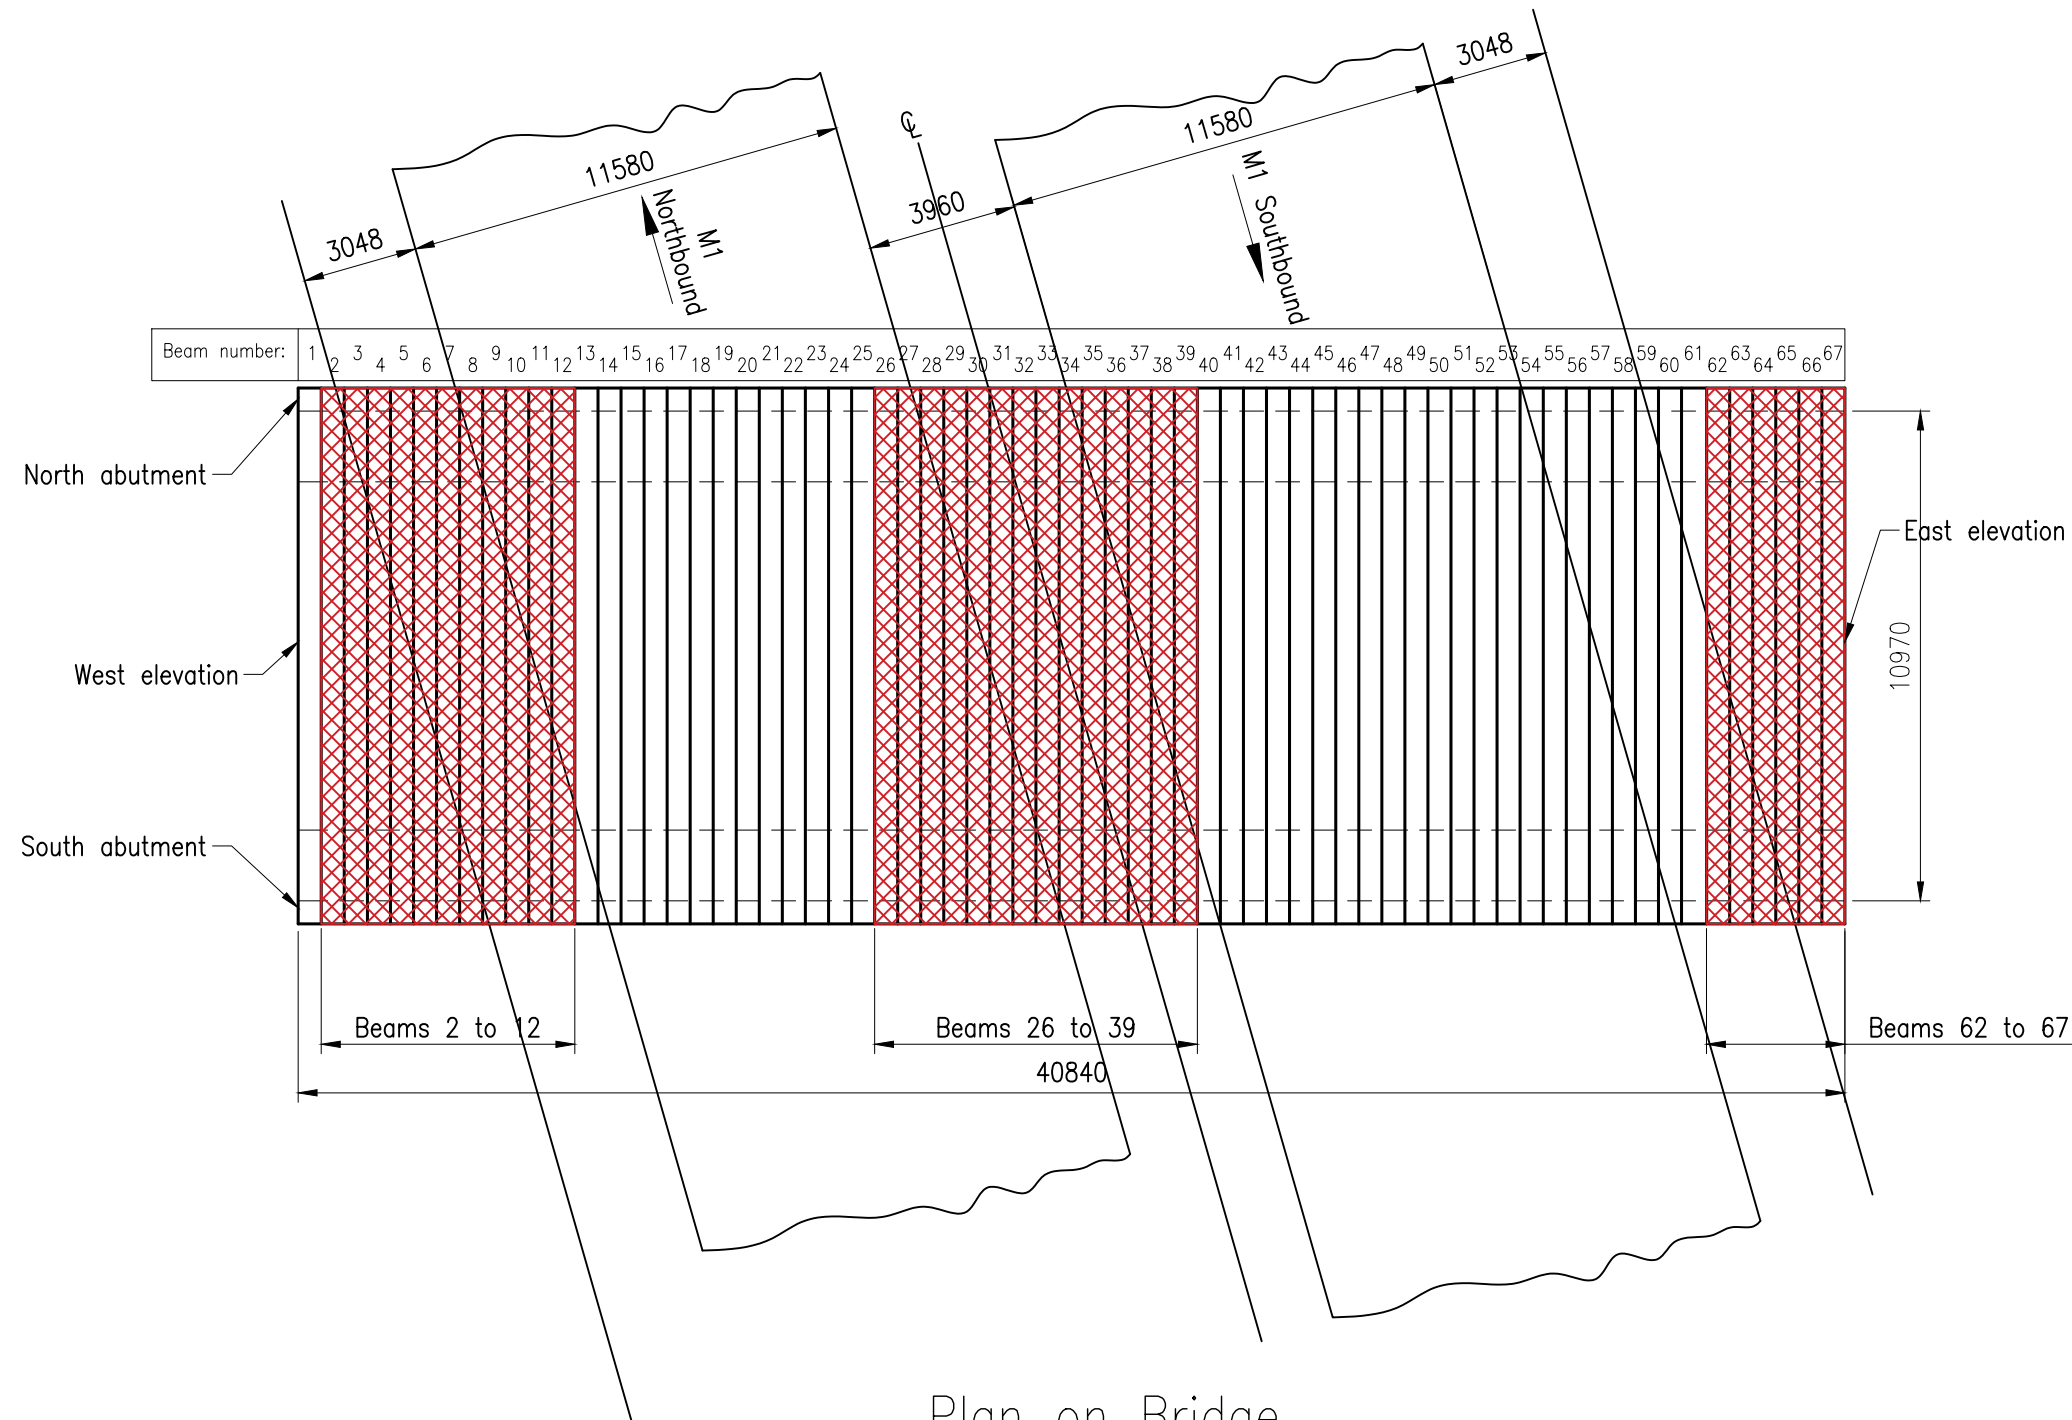

Setting Out Detail	
Chainage	160.66
Skew	16° 18' 40"
St Key	376

Notes:

1. Do not scale from drawing.
2. All dimensions are in millimeters unless stated otherwise.
3. All testing is to be undertaken in accordance with the Specification.
4. The testing shall be undertaken on the beams highlighted.
5. Road layout over is indicative only.
6. Bridge deck detail omitted for clarity.

KEY:

	Extent of concrete testing area
--	---------------------------------



Project
M1 Cosby Countesthorpe and
Coalville-Leicester Portal Frame
Concrete Testing

Drawing
M1//160.60 Coalville
Leicester Railway -
Testing Locations

Project Ref

Drawn : HMK Date: 17/12/19

Designed : DW Date: 17/12/19

Checked : Date:

Approved : Date:

Drawing Scale: 1:200 Sheet Size A3

Drawing No.

PIN Originator Volume Location

605201 - - GEN - M1/160.60

Type Role Number

- DE - X - 01

Revision

0