


LEGEND	
	LOCATION BLOCK
	MOTORWAY MARKER POST WITH NUMBER
	TRANSMISSIVE STATION
	CABLE TYPE
	TELEPHONE
	LOOP SITE
	POST FOR ONE MOTORWAY SIGNAL
	AMBIENT LIGHT MONITOR
	CCTV CAMERA
	CANTILEVER GANTRY WITH ERS AND EM
	600 CABINET WITH ONE ITEM OF EQUIPMENT
	600 CABINET WITH TWO ITEMS OF EQUIPMENT
	600 CABINET WITH THREE ITEMS OF EQUIPMENT
	600 CABINET WITH THREE ITEMS OF EQUIPMENT
	609 CABINET WITH ONE ITEM OF EQUIPMENT
	609 CABINET WITH TWO ITEMS OF EQUIPMENT
	609 CABINET WITH TWO ITEMS OF EQUIPMENT
	CHAMBER TYPE A/B/C/H WITH THREE ITEMS OF EQUIPMENT
	FEEDER PILLAR
	PORTAL GANTRY
	MOUNTED SIGNALS FOR ONE LANE
	PORTAL GANTRY
	MOUNTED SIGNALS FOR TWO LANES WITH ERS
	PORTAL GANTRY
	MOUNTED SIGNALS FOR TWO LANES WITH ERS
NOTE: FULL LIBRARY OF SYMBOLS IS SHOWN ON MCY/000/STANDARD/SCHEMATIC & MCY/000/STANDARD/GEORGAPHIC

MP - FROM/TO 125.0/126.5

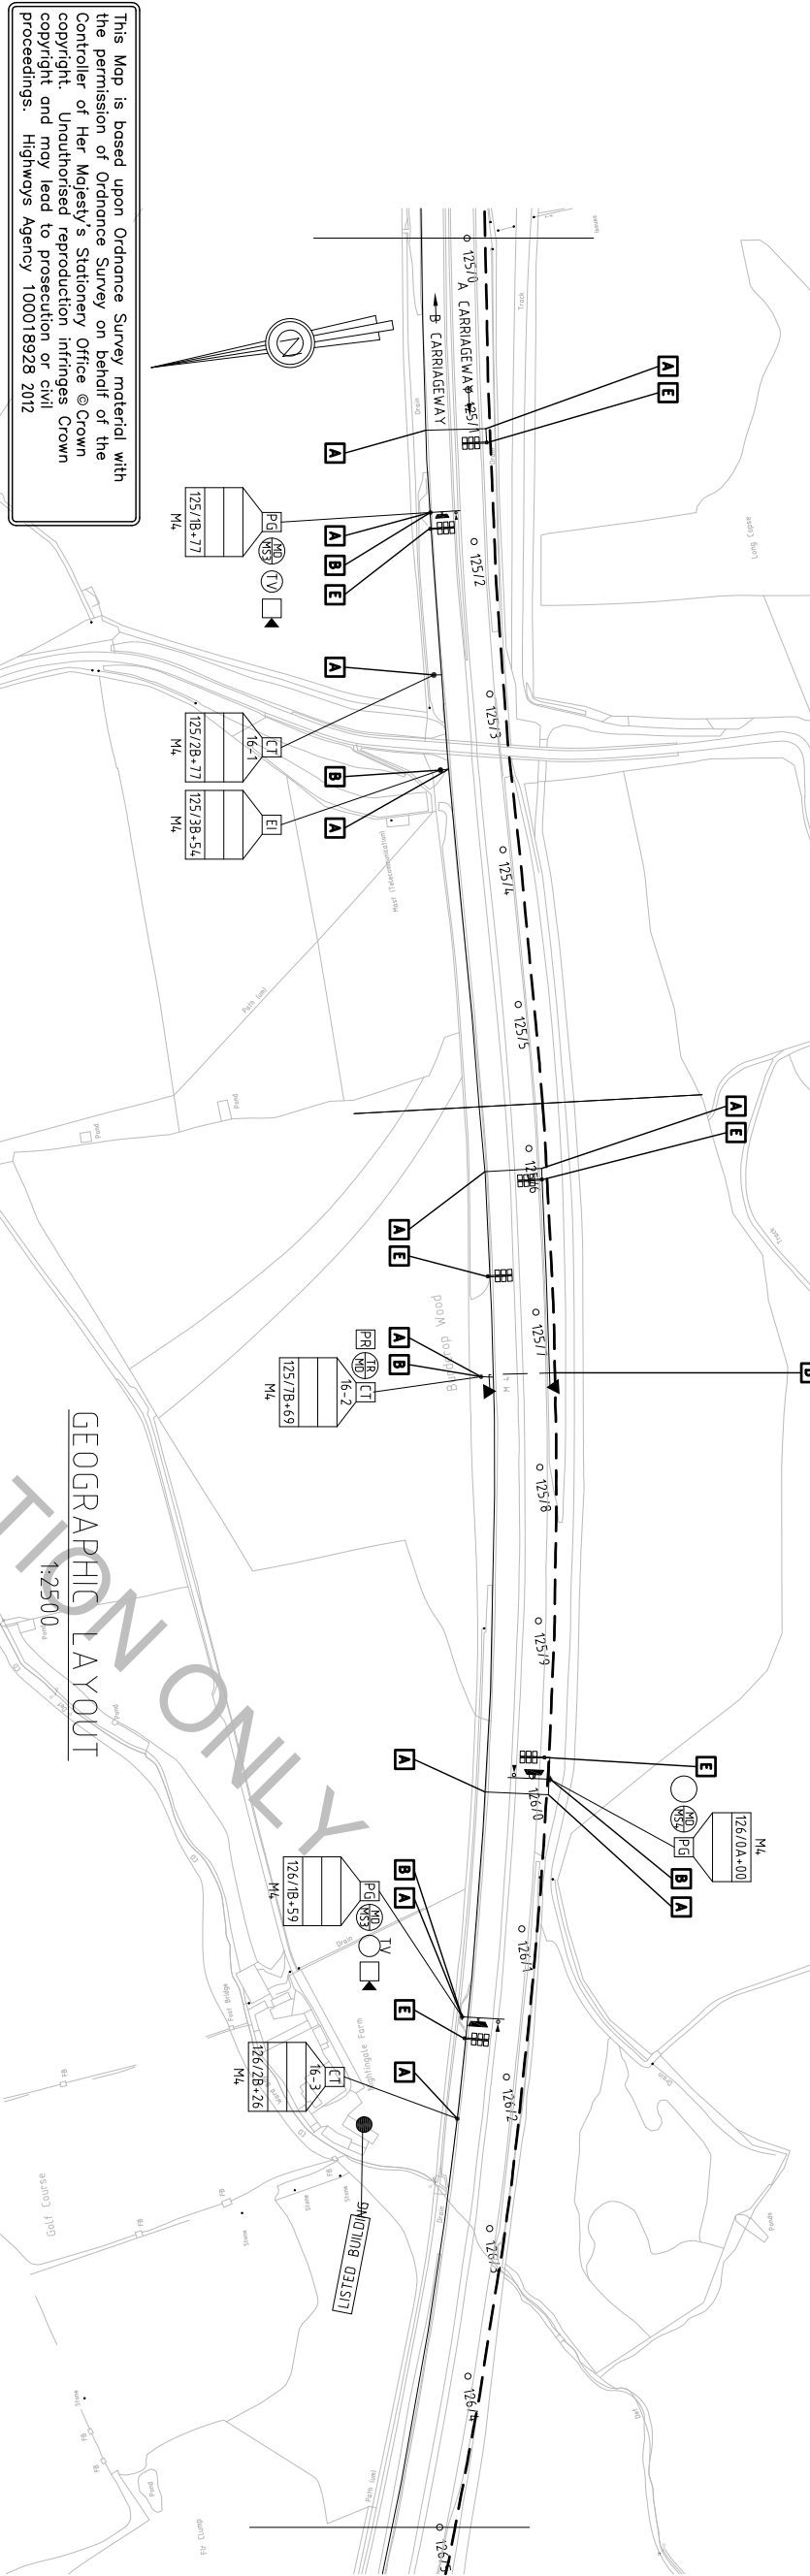


This Map is based upon Ordnance Survey material with the permission of Ordnance Survey on behalf of the Controller of Her Majesty's Stationery Office © Crown Copyright. Unauthorised reproduction infringes Crown copyright and may lead to prosecution or civil proceedings. Highways Agency 100018928 2012

GEORGAPHIC LAYOUT

1:2500

126/0A+00

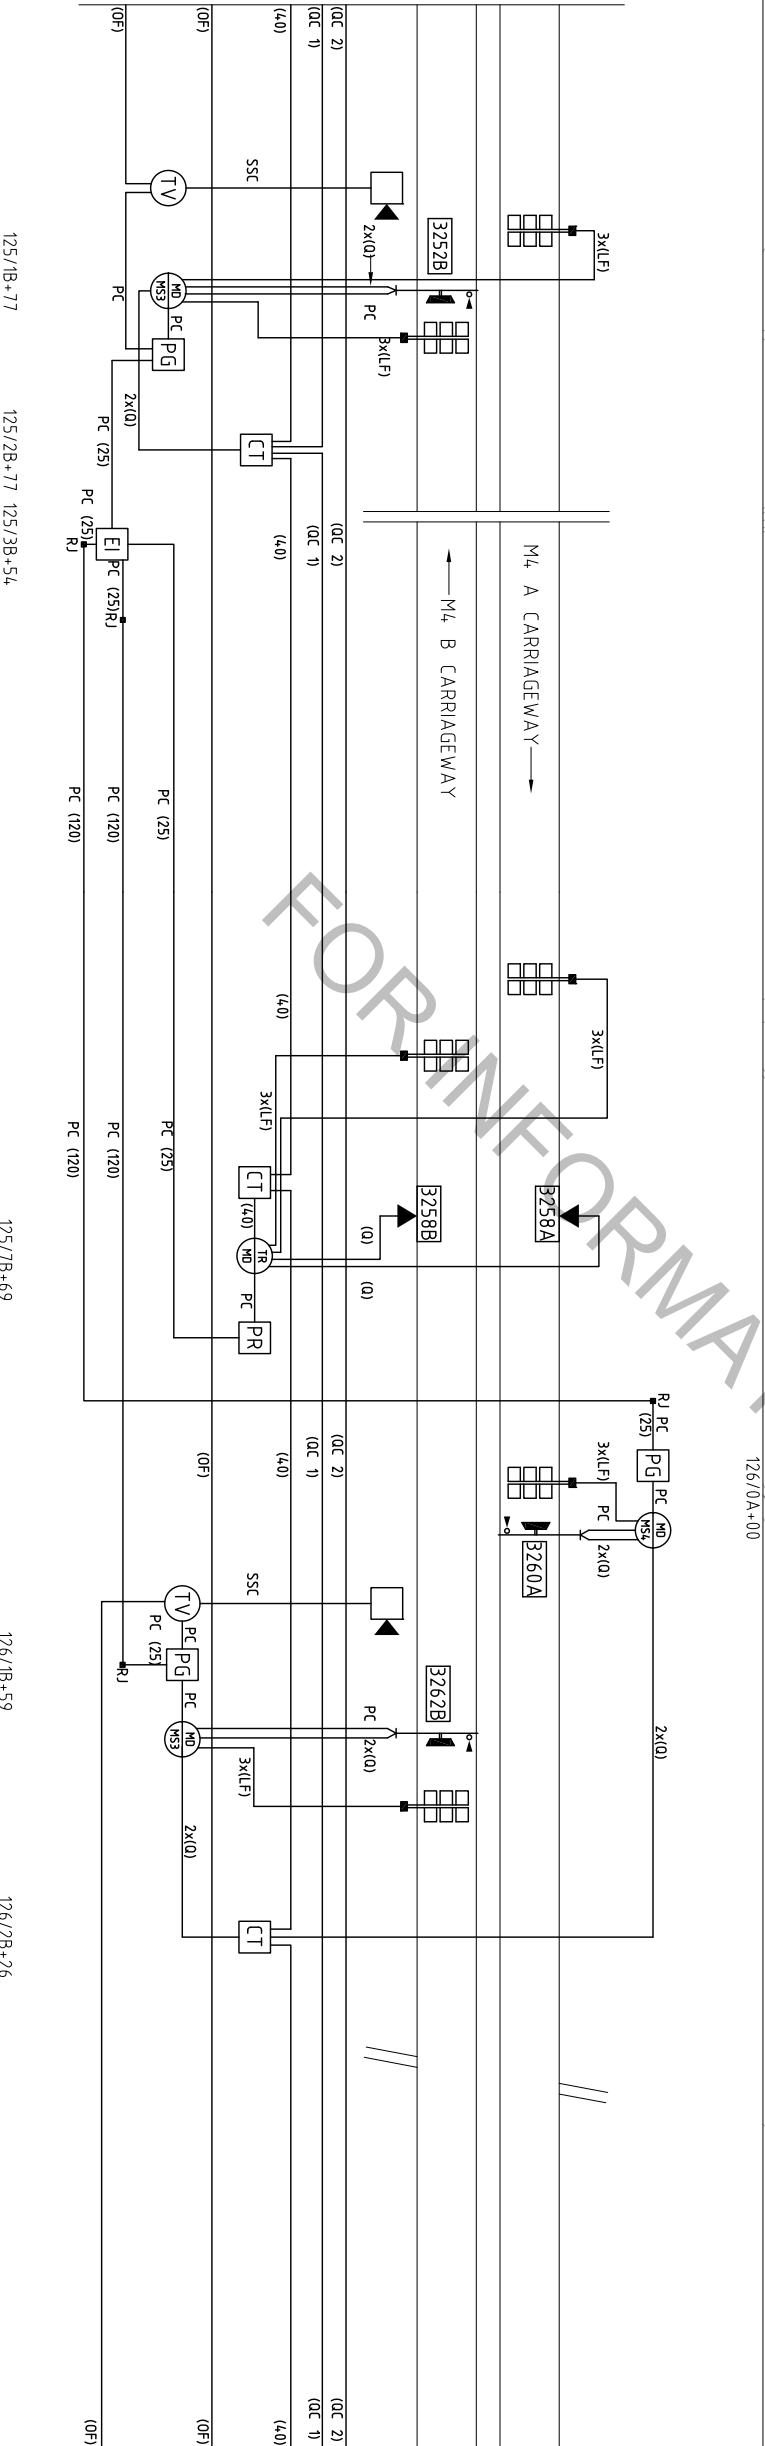

SCHEMATIC LAYOUT

(NOT TO SCALE)

THIS DRAWING HAS BEEN PRODUCED USING INFORMATION FROM TABULAR SOURCES AND THE ACCURACY AND/OR COMPLETENESS CAN NOT BE GUARANTEED. IT IS RECOMMENDED THAT SURVEYS ARE CARRIED OUT PRIOR TO WORK ON SITE.

CABLE OFFSET SCHEDULE - Longitudinal communications cable in metres from kerbline (K) or fenceline (F)					
MP	CABLE OFFSET	MP	CABLE OFFSET	MP	CABLE OFFSET
125/6+0/8	K2.0				
125/7+10/8	K2.0				
126/0+14/8	K2.0				
126/1+31/8	K2.0				
126/2+31/8	K2.0				
126/3+31/8	K2.0				
126/4+31/8	K2.0				
126/5+31/8	K2.0				
126/6+31/8	K2.0				
126/7+31/8	K2.0				
126/8+31/8	K2.0				
126/9+31/8	K2.0				
127/1+63/8	K2.0				
OVERALL SCHEME PLAN (N.T.S.)					
This drawing was generated on computer and must not be manually updated. ©Crown Copyright Reserved 2003. No copies, physically or electronically, may be made of the information contained in this plan without the permission of the Highways Agency.					
M4 MP 123/6 to MP 139/4 Span 080					
DRAWN: DATE: 01/09					
CHECKED: DATE: 01/09					
AUTHORISED: DATE: 01/09					
ORIGINAL DRAWING SIZE: A1					
Original Line Length 31mm					
SCALE 1:2500					
DRAWING No. MCY/060/M4/DT					
MP - FROM/TO 125.0/126.5					
ISSUE No. A					

HA HIGHWAYS AGENCY

M4 COMMUNICATIONS RECORDS

MP 125/0 TO 126/5