



THIS DRAWING IS PROTECTED BY COPYRIGHT. IT MAY NOT BE
PRODUCED IN ANY FORM OR BY ANY MEANS FOR ANY PURPOSE
WITHOUT WRITTEN PERMISSION FROM MATTHEWS JOHN'S ASSOCIATES

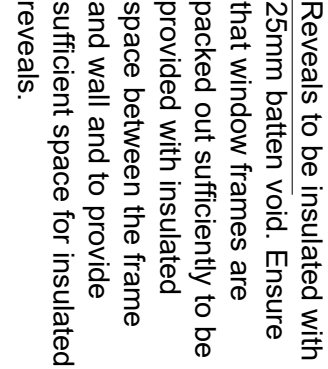

REVEALS DETAIL
(As Proposed) Scale 1:10




As Proposed) Scale 1:10

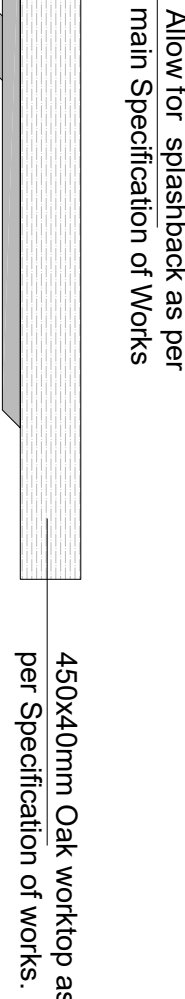


BRACKET DETAIL
(As Proposed) Scale 1:5

Provide pattern plates cut out of the plasterboard finish and fix directly to studs which shall in turn be securely fixed to the main superstructure. Plates to match the width of the bracket. No plywood should be visible.

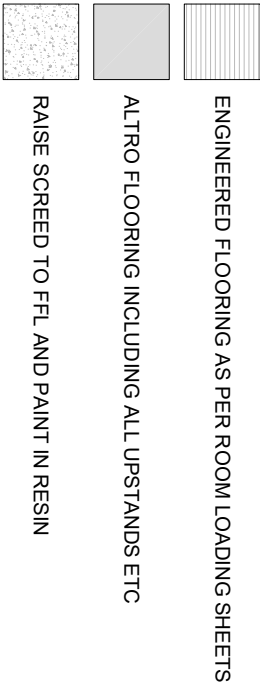

GROUND FLOOR FINISHES PLAN
(As Proposed) Scale 1:50

REV	DATE	NATURE OF REVISION
0	07/02/2025	TENDER ISSUE



ARCHITECTURAL DESIGN & BUILDING SURVEYORS

Matthews Johns Associates
 Unit 17, Downen House, Hayle, Cornwall, TR27 4HD
 Tel: (01736) 759555

CLIENT
 PENANCE HOUSE/ PENZANCE TOWN COUNCIL

PROJECT
 THE COACH HOUSE
 DRAWING TITLE
 FINISHES PLAN

ORIGINATOR	CJ	APPROVED BY	CJ
CHECKED BY	SM	PAPER SIZE	A1

ARCHITECTURAL DESIGN & BUILDING SURVEYORS
Matthews Johns Associates
Unit 17, Downen House, Hayle, Cornwall, TR27 4HD
Tel: (01736) 759555
Architectural Design, Chartered Building Surveyors

CLIENT
PENLEE HOUSE/ PENZANCE TOWN
COUNCIL

DRAWING TITLE
THE COACH HOUSE

AS SHOWN

DRAWING NUMBER	REVISION
MJ027/10	--