

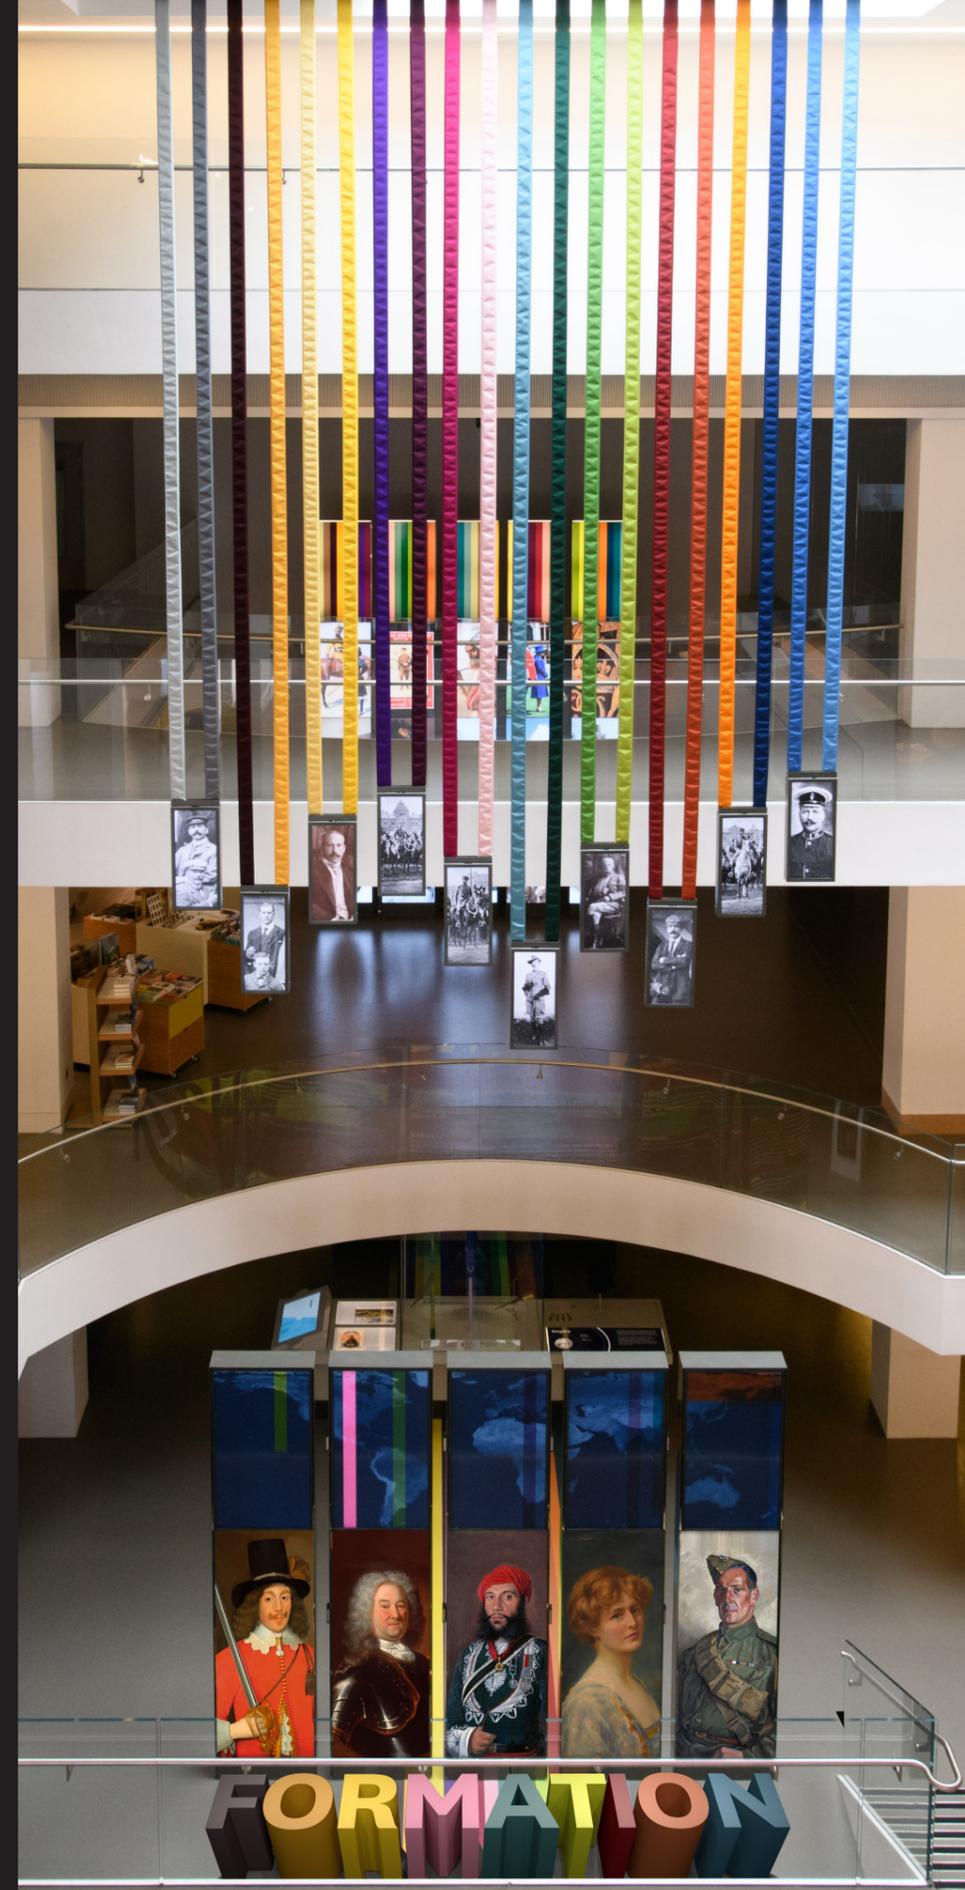
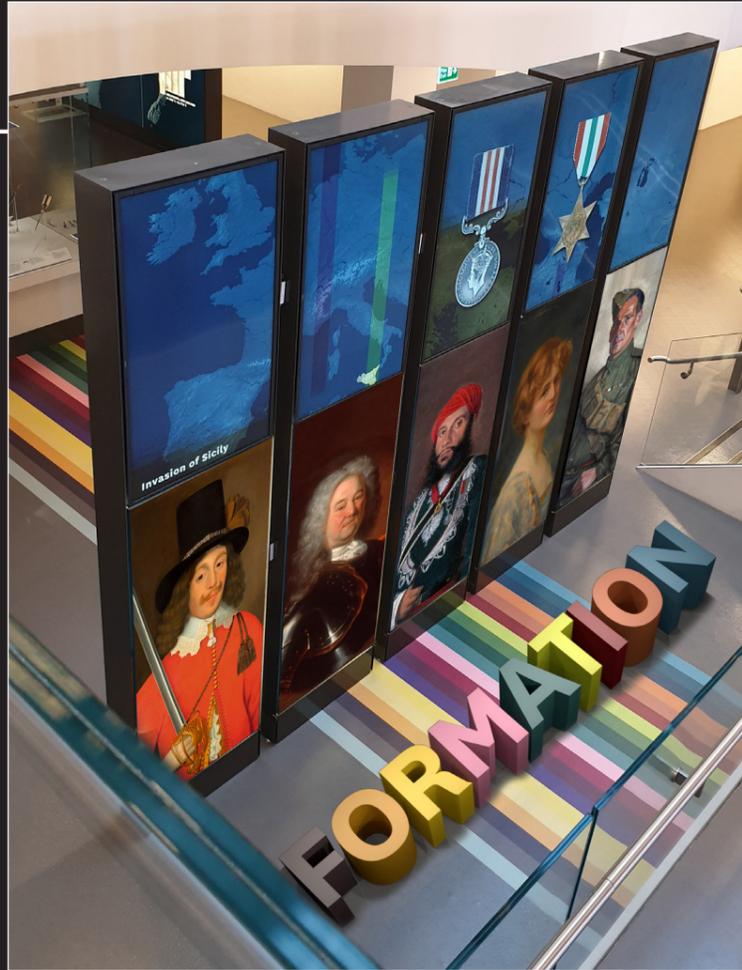
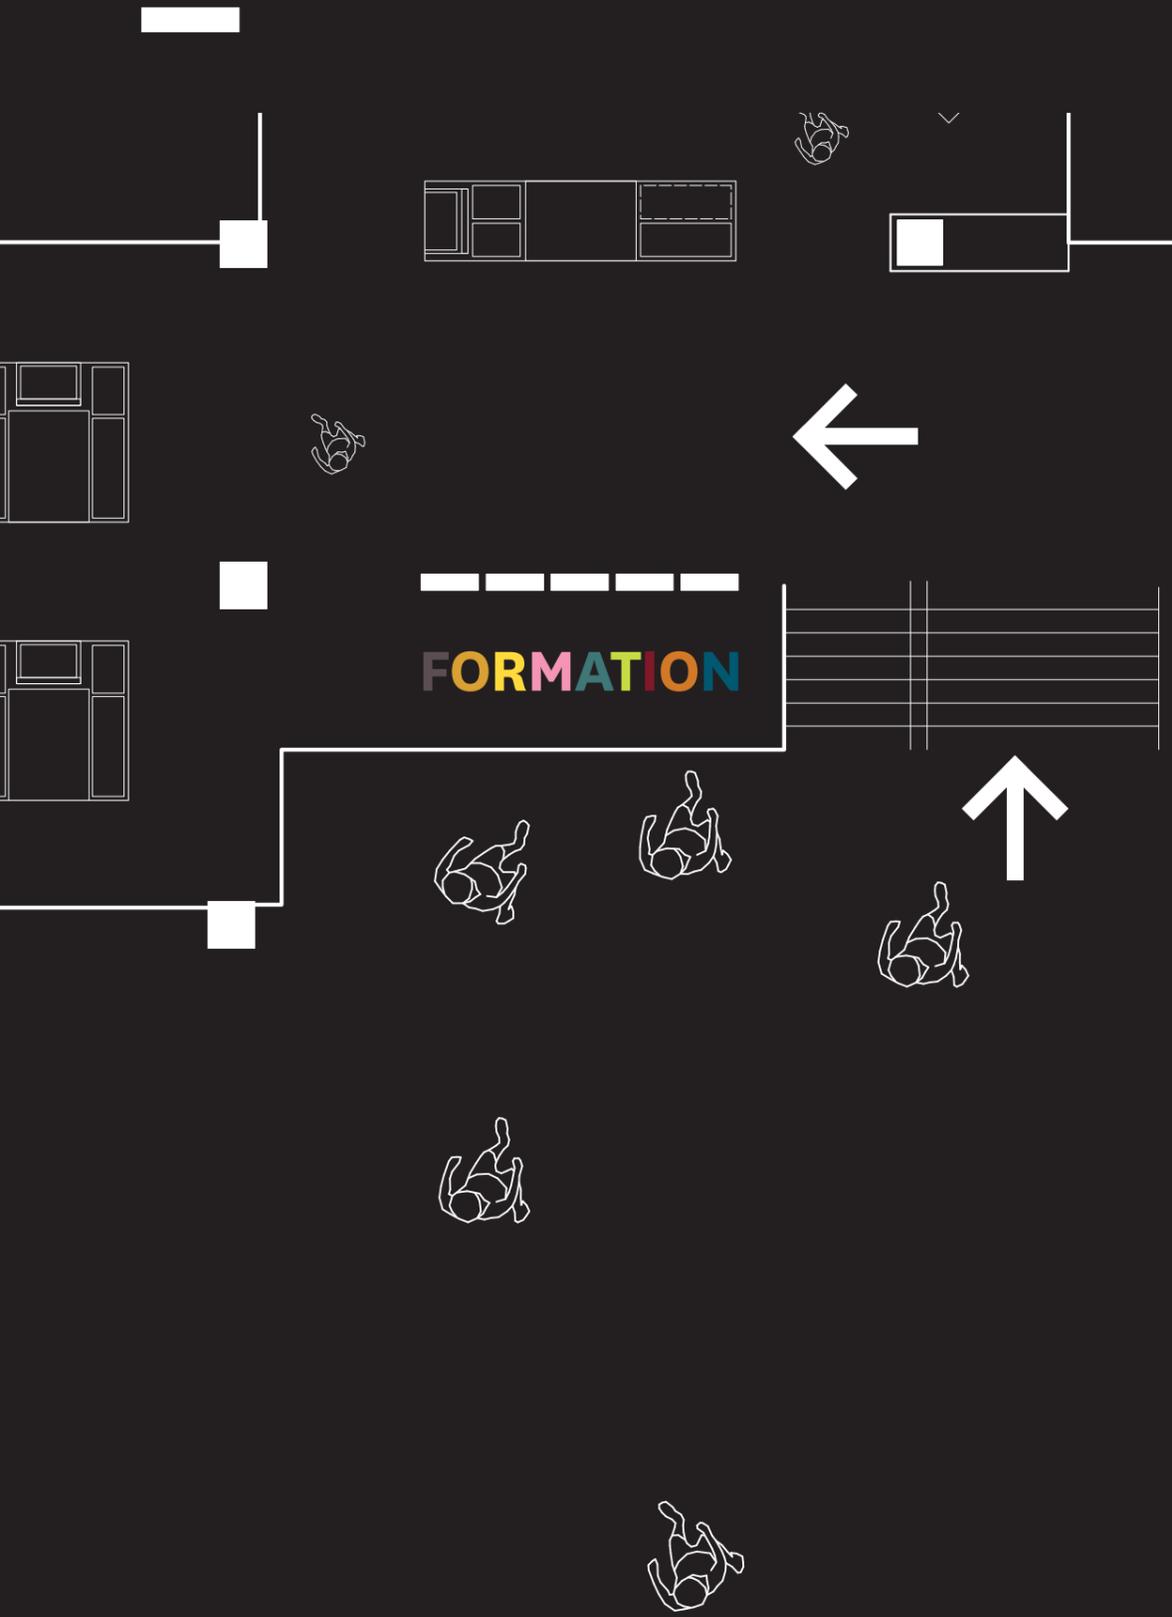
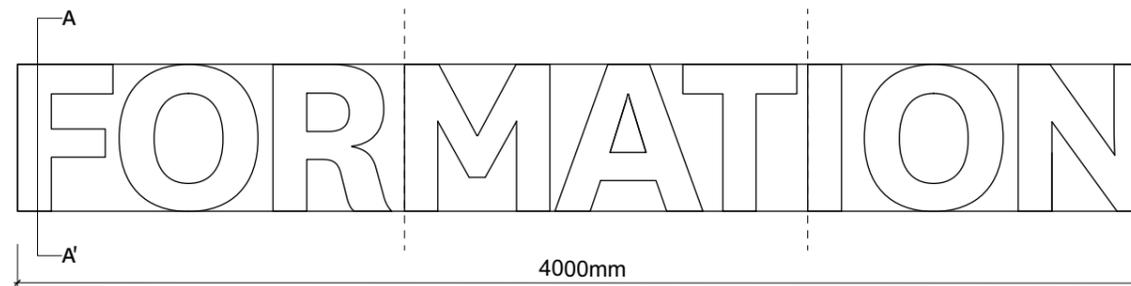
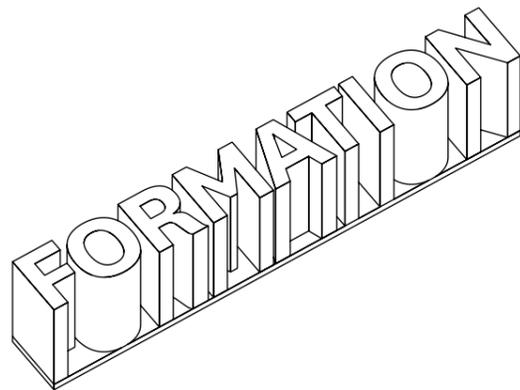


# GALLERY WELCOME SIGNAGE

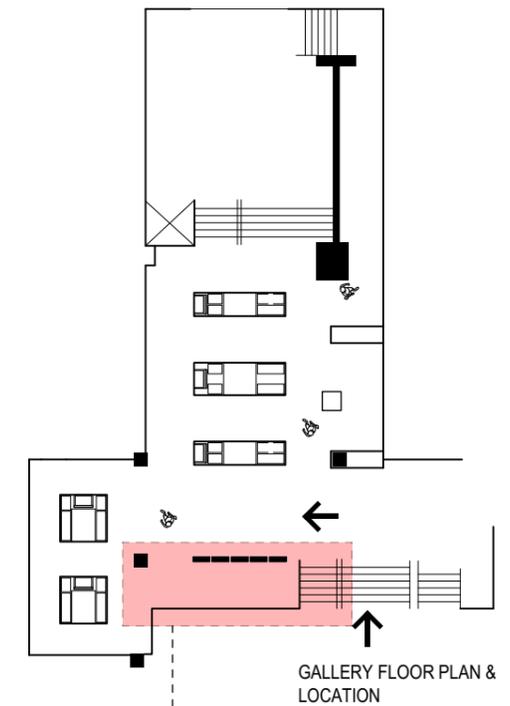


# DETAILS

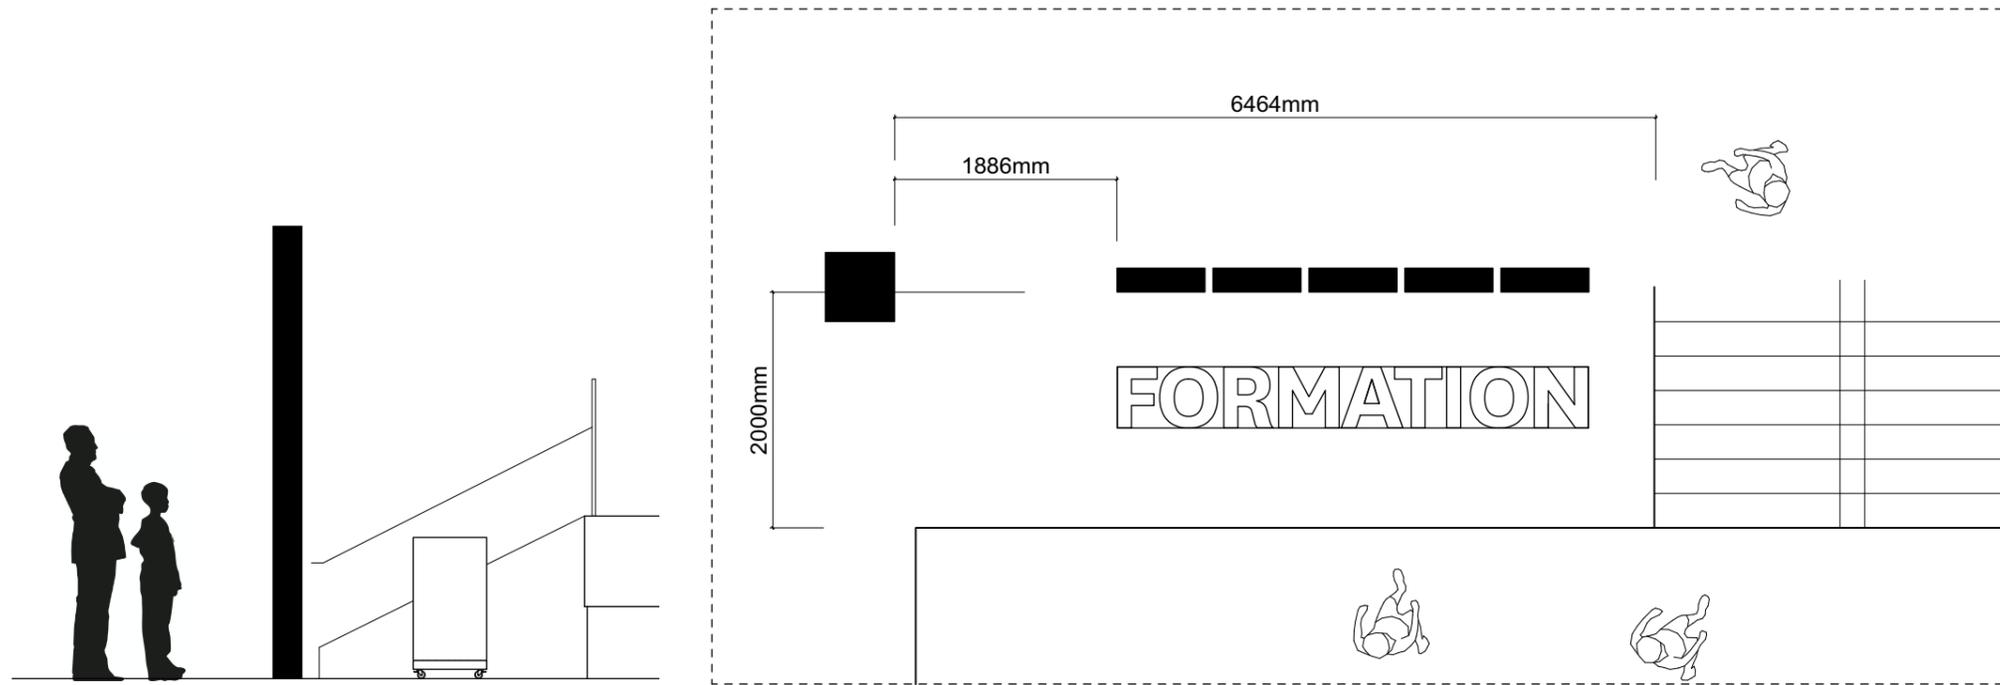

**NOTE:**

- **Structure** : removable structure to be divided into 3 bodies with braked casters
- **Material** : MDF(TBC), to be discussed further with manufacturer
- **Finish** : sprayed finish (sheen/semi gloss), required to colour match with the codes below

- F**: RGB(101,84,87), CMYK(52,56,46,41)
- O**: RGB(222,163,35), CMYK(12,37,92,3)
- R**: RGB(254,217,37), CMYK(1.89,12.48,88.03,0)
- M**: RGB(242, 154, 186), CMYK(0,52,6,0)
- A**: RGB(66, 120, 122), CMYK(74,34,45,19)
- T**: RGB(209, 216, 44), CMYK(26,0,90,0)
- I**: RGB(135, 27, 36), CMYK(33,99,82,32)
- O**: RGB(187, 103, 60), CMYK(24,65,80,8)
- N**: RGB(77, 133, 161), CMYK(71,35,25,8)
- BASE**: black

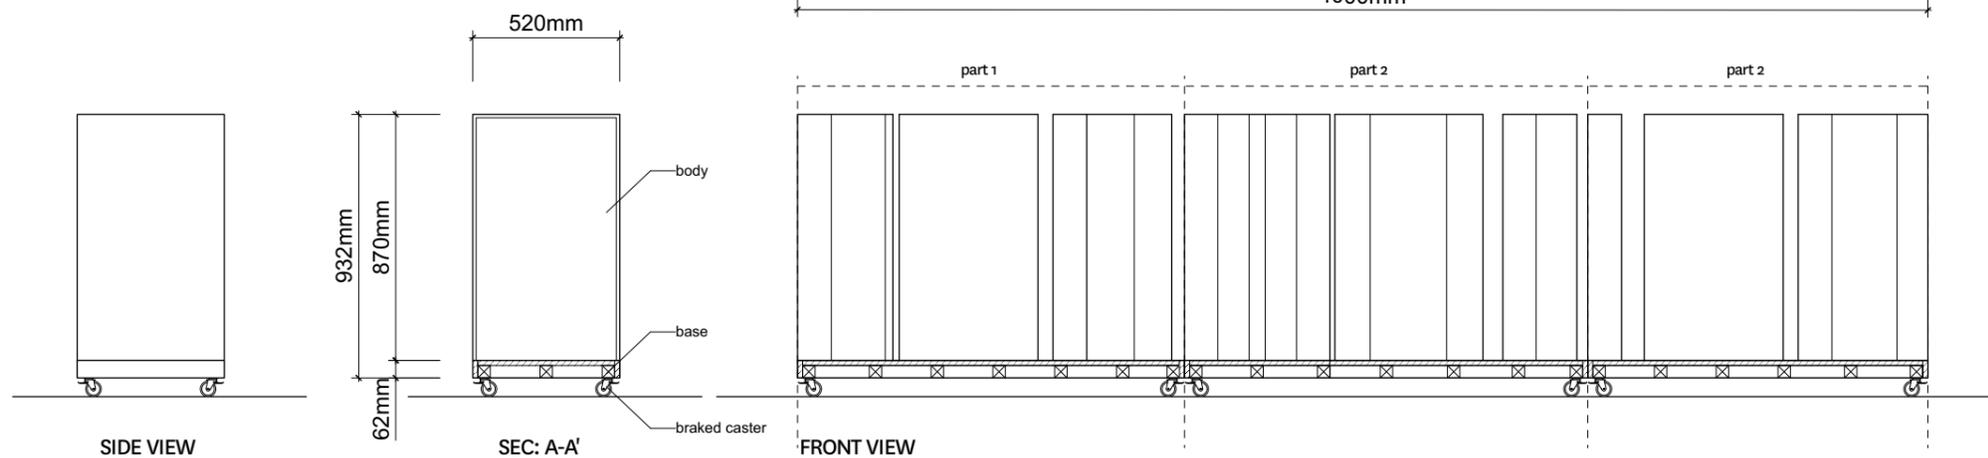

National Army Museum  
Royal Hospital Road  
Chelsea  
London SW3 4HT

NATIONAL  
**ARMY**  
MUSEUM

PROJECT GALLERY WELCOME SIGNAGE

DRAWING TITLE TENDER	DRAWN BY B. KIM	DATE 8 DEC 2020
-------------------------	--------------------	--------------------

SCALE A3 | SHEET NUMBER