


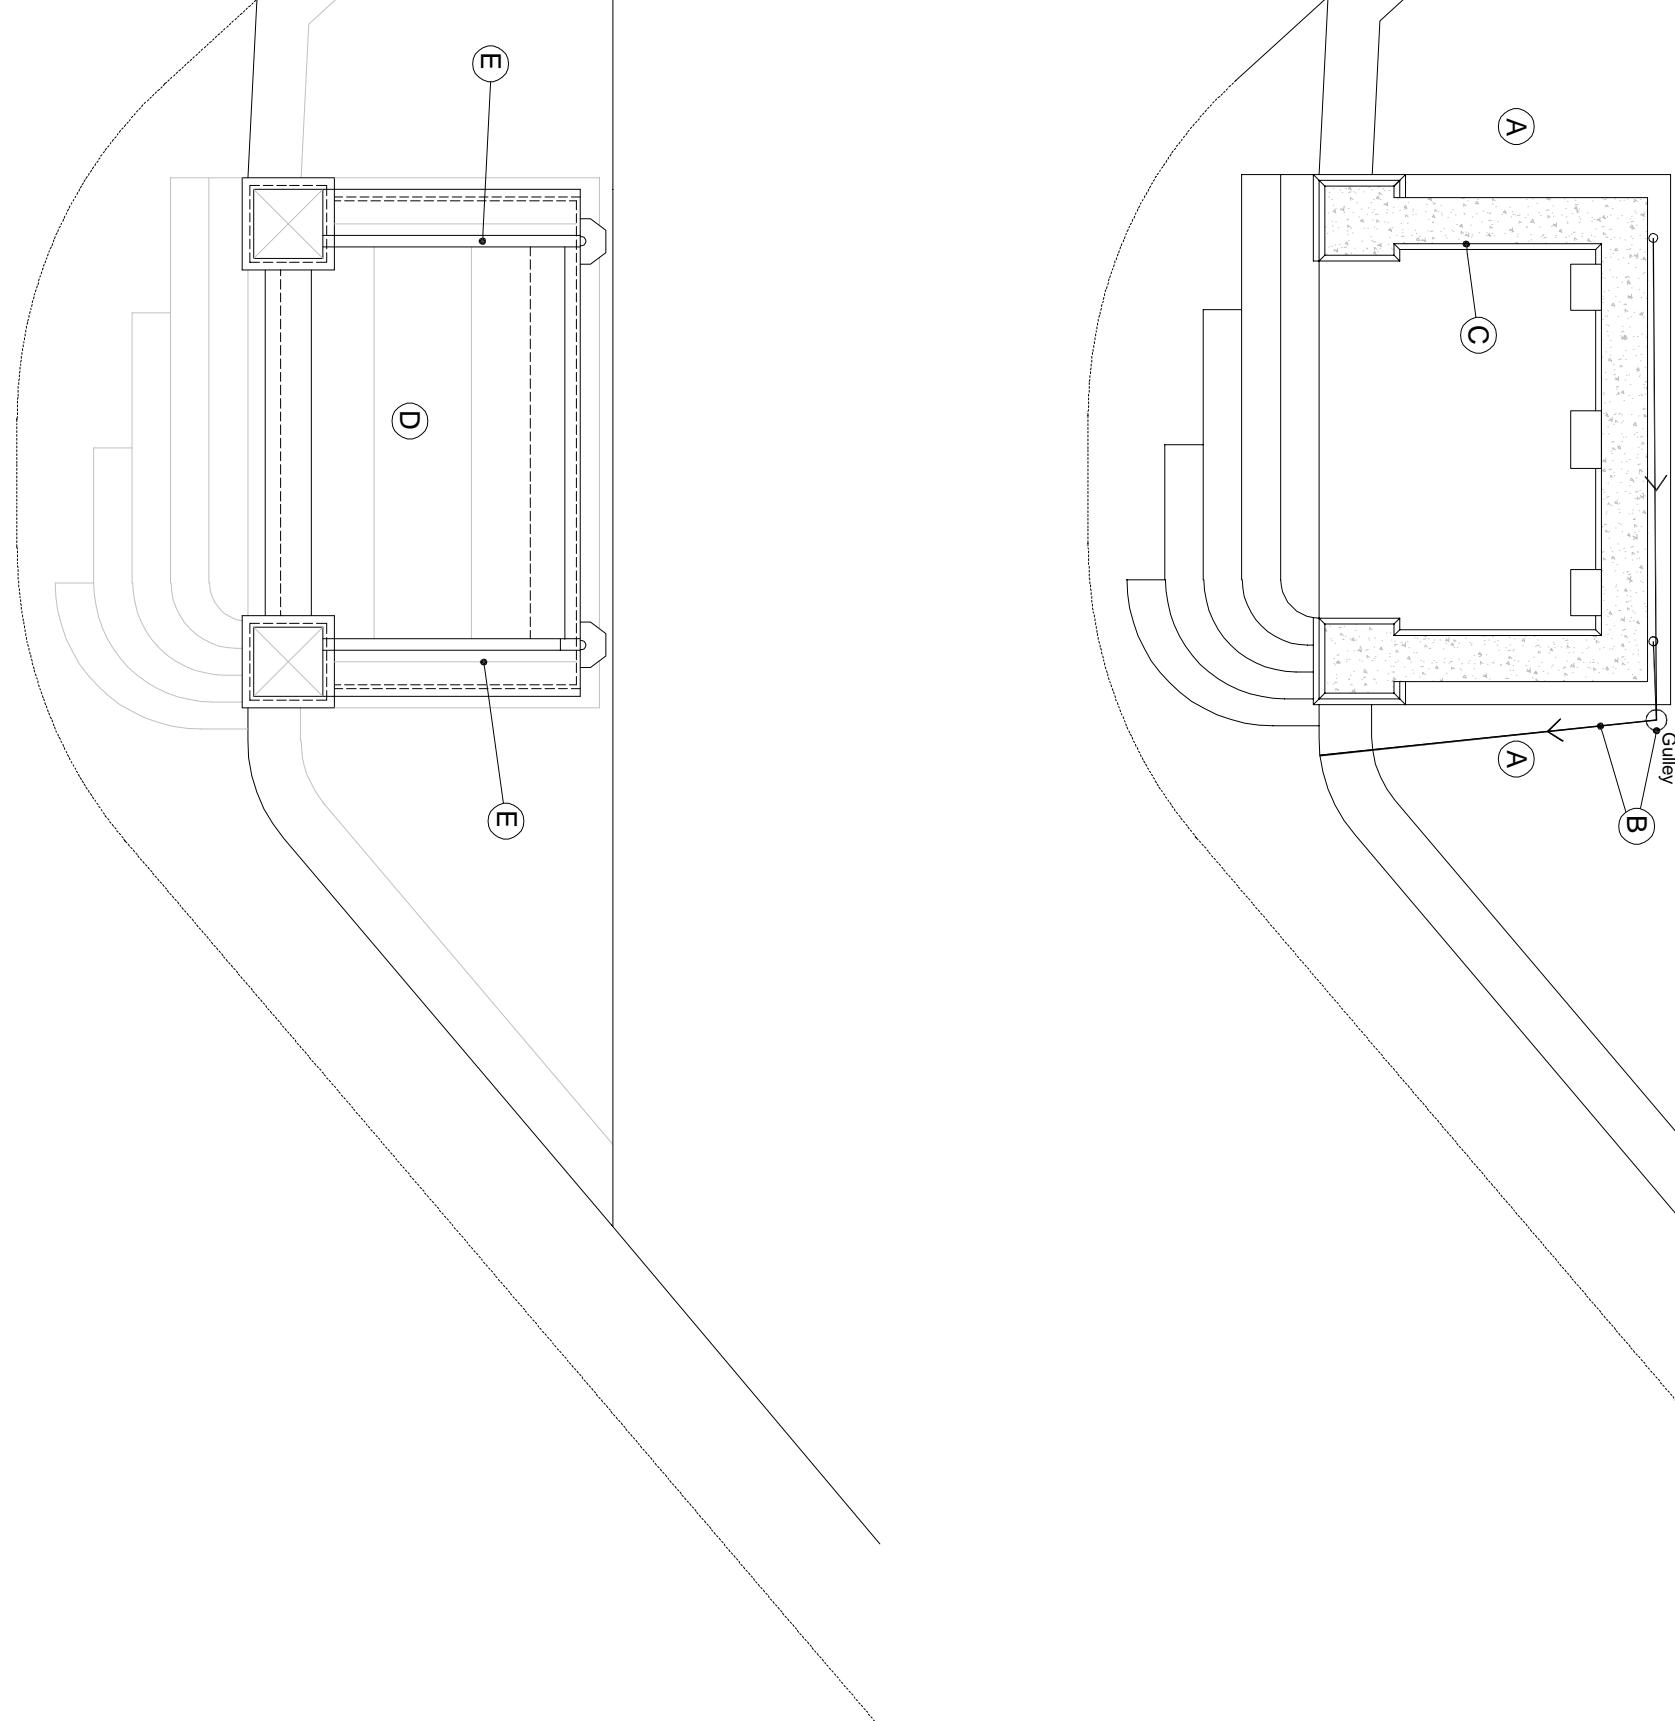

GROUND FLOOR

Proposed Work Item	Work Description
A	Remove all packed up soil, debris and vegetation. Reduce soil level to below war memorial ground floor level.
B	New underground drainage and gulleys to pick up water discharged from cast iron rainwater pipes and discharged to back of footway on Cromford Road.
C	Gently clean the existing structure using the DOFF steam cleaning system.



**BOLEHILL AND STEEPLE
GRANGE
WAR MEMORIAL**
**PLANS
PROPOSED**

Drawn **GB** Checked -
 Scale **1:500@A3**
 Drawing No **1305/P05** Rev **A**