


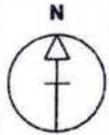

TITLE NUMBER
CL.226184



CORNWALL : NORTH CORNWALL


PLAN 1

ORDNANCE SURVEY MAP REFERENCE:

SX1083NE

SCALE 1:1250 Enlarged from 1/2500

©CROWN COPYRIGHT. Produced by HMLR. Further reproduction in whole or in part is prohibited without the prior written permission of Ordnance Survey. Licence Number GD 272728.

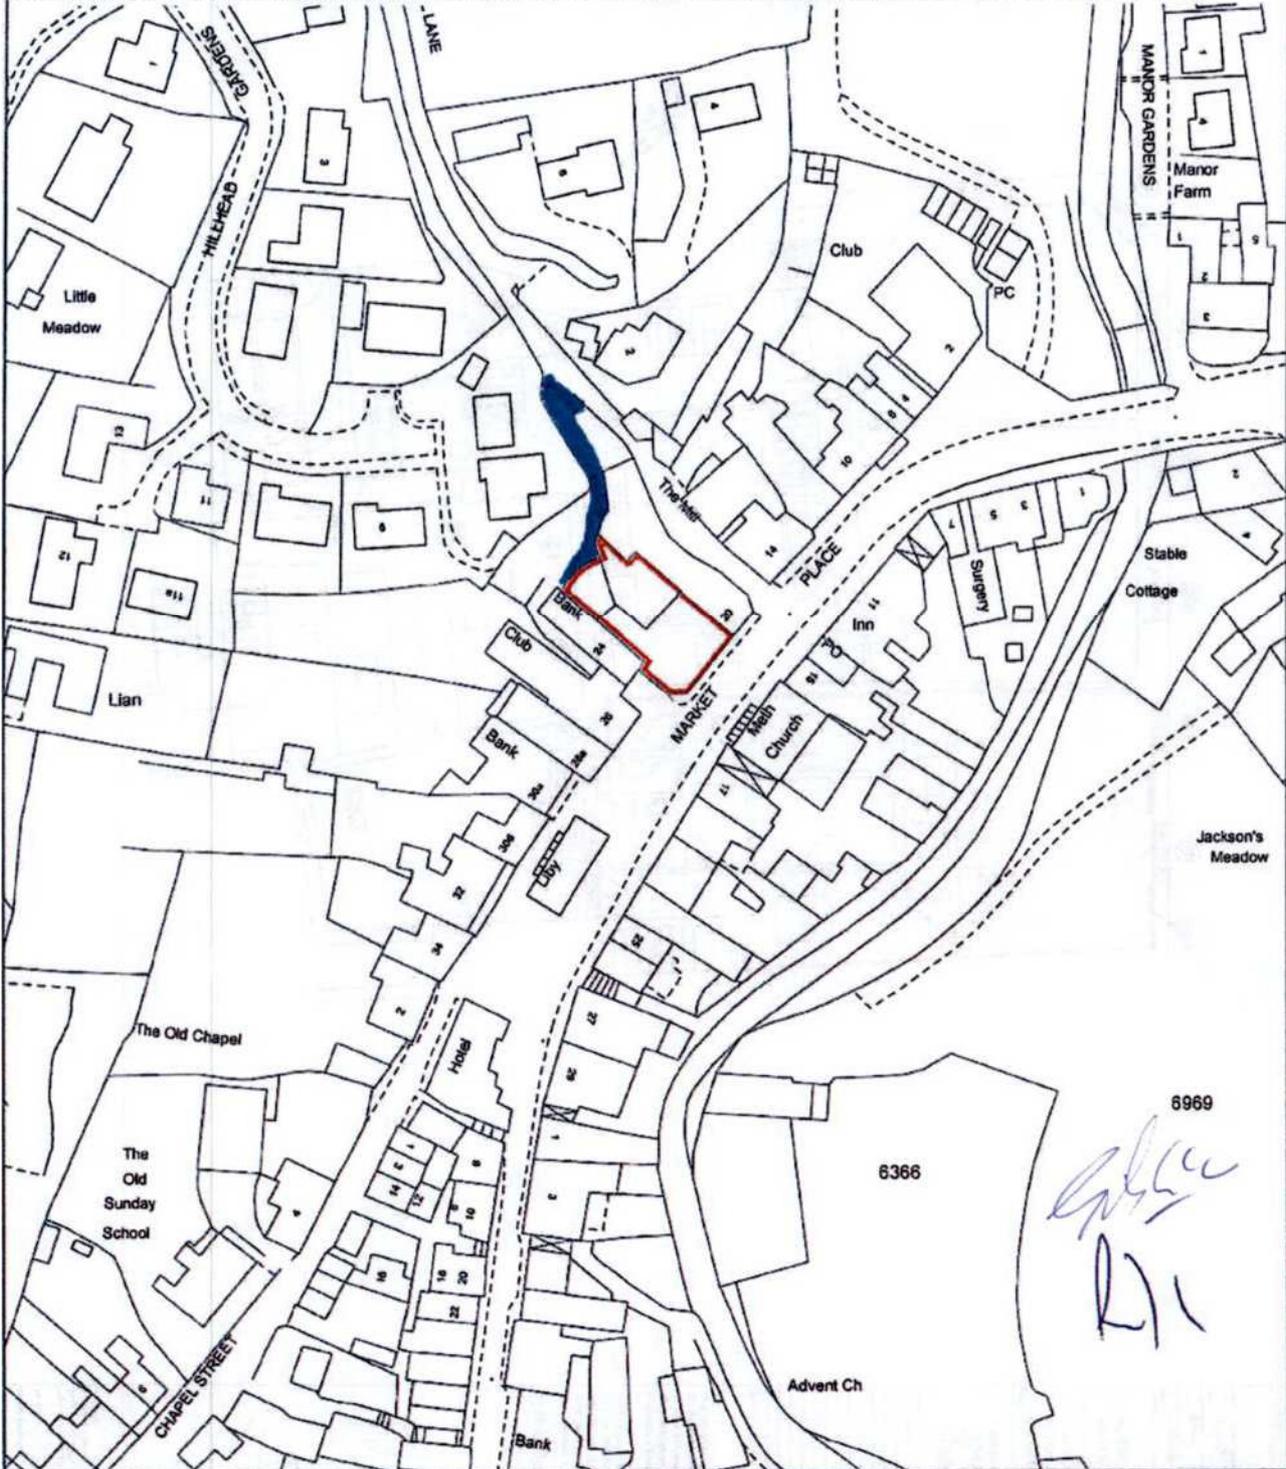

This title plan shows the general position of the boundaries: it does not show the exact line of the boundaries. Measurements scaled from this plan may not match measurements between the same points on the ground. For more information see Land Registry Public Guide 7 - *Title Plans*.


This official copy shows the state of the title plan on 17 July 2006 at 1301:16. It may be subject to distortions in scale.

Under s.67 of the Land Registration Act 2002, this copy is admissible in evidence to the same extent as the original Issued on 17 July 2006.

This title is dealt with by the Plymouth District Land Registry.



CAMELFORD (7750) 24 Market Place Ground Floor

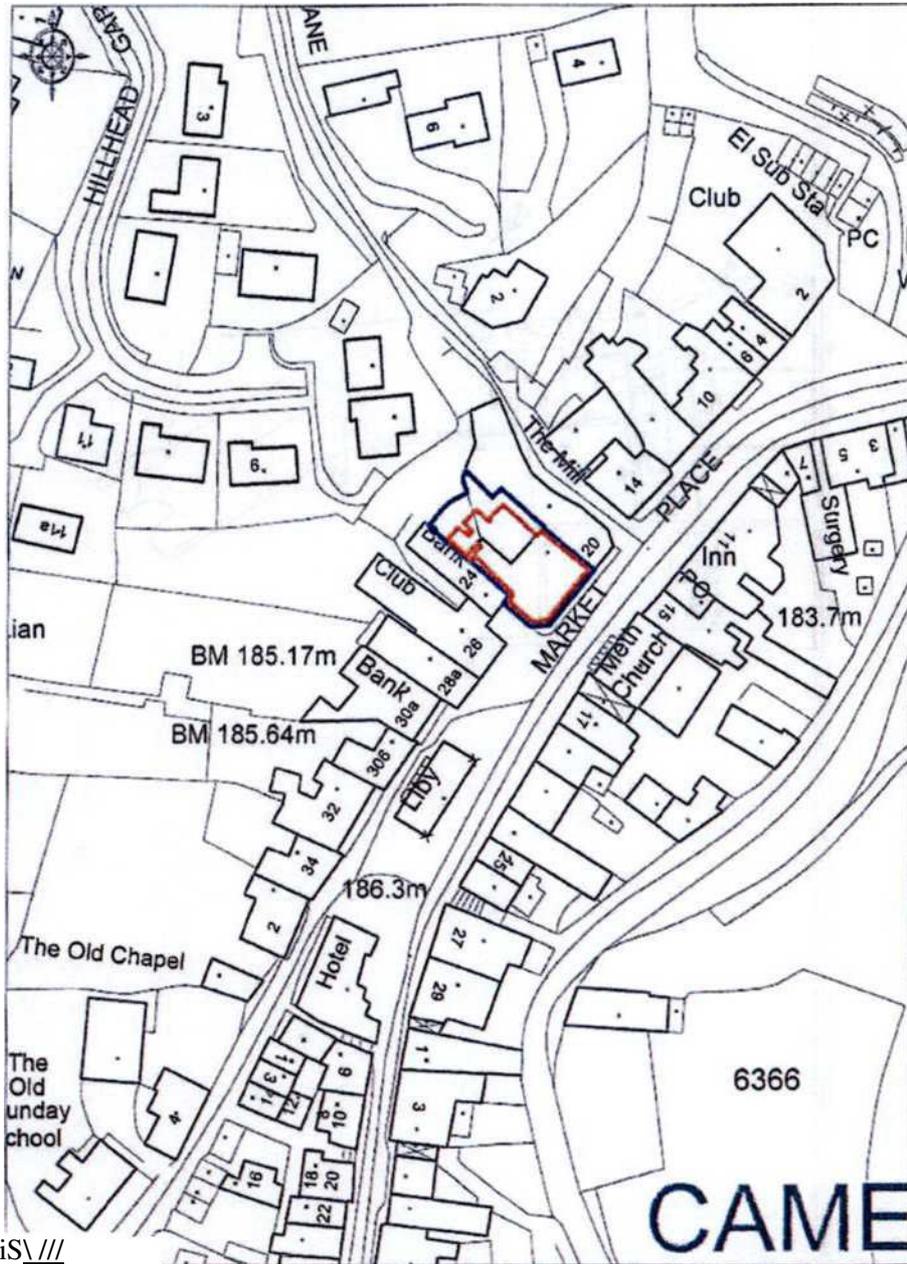

DL
 [Handwritten signature]

iSV///




JStjrw

^S Ordnance ^ Crown Copyright 2006. AJ1 rights reserved. Licence number 100020449 Plotted Scale -1 1250

This map was created with Promap

i
 i
 i
 i
 i
 i
 L
 L
 L

CAMELFORD (7750) 24 Market Place First Floor

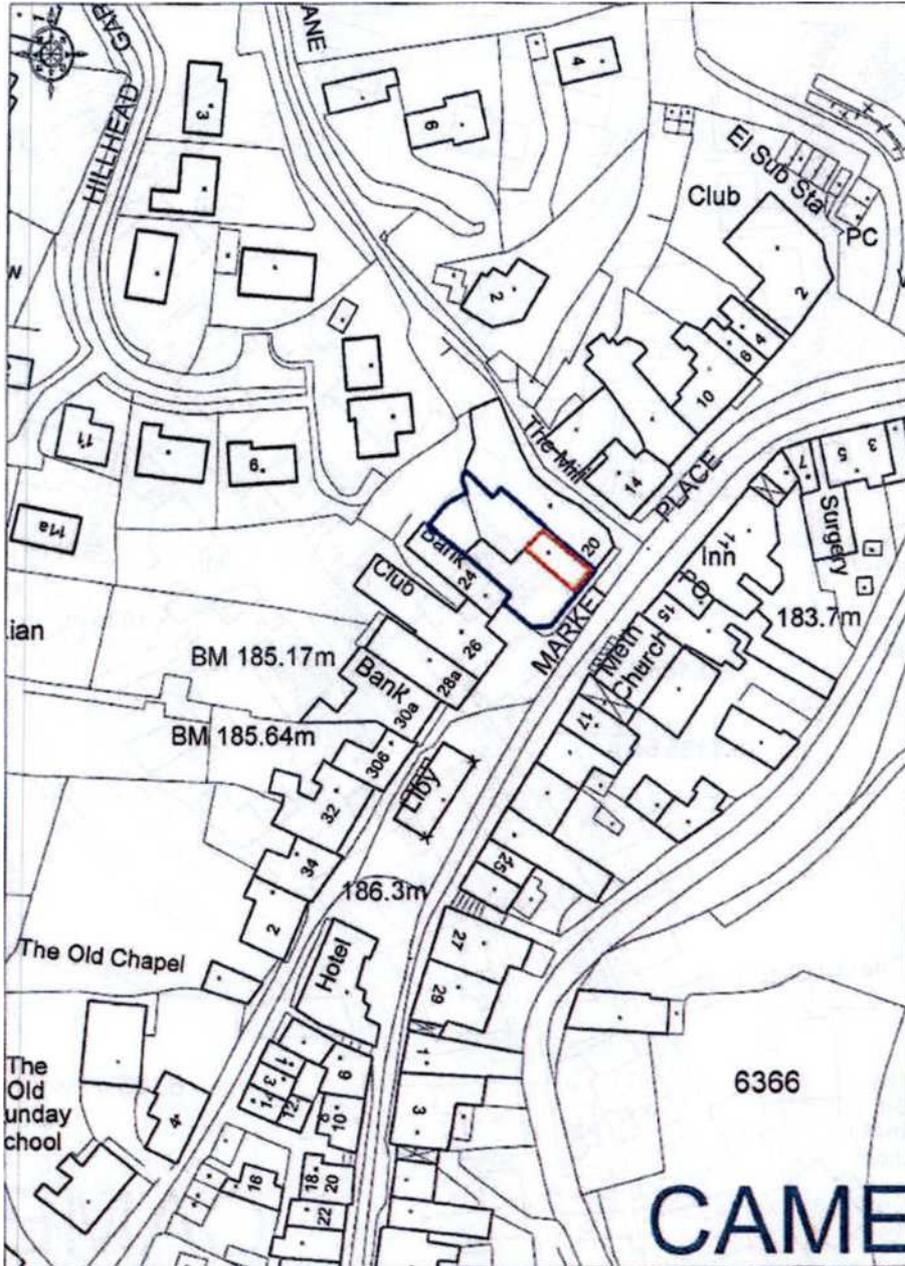

R. J.
S. J.

MpMOrdnance © Crown Copyright 2006 All rights reserved Licence number 10002C449 Plotted Scale - 1:1250



This map was created with Promap

4A

CAMELFORD (7750) 24 Market Place
Second Floor

