

KEY


- Pale Grey  
(reference to be confirmed)
- Mid Grey  
(reference to be confirmed)
- Dark Grey  
(reference to be confirmed)

Underside of header panels always painted to the lighter of the adjacent colours

Paints to be Dulux Matt emulsion applied with fine roller

Rev:	Reason for issue:	Date:	Issue to:
------	-------------------	-------	-----------

**For tender**

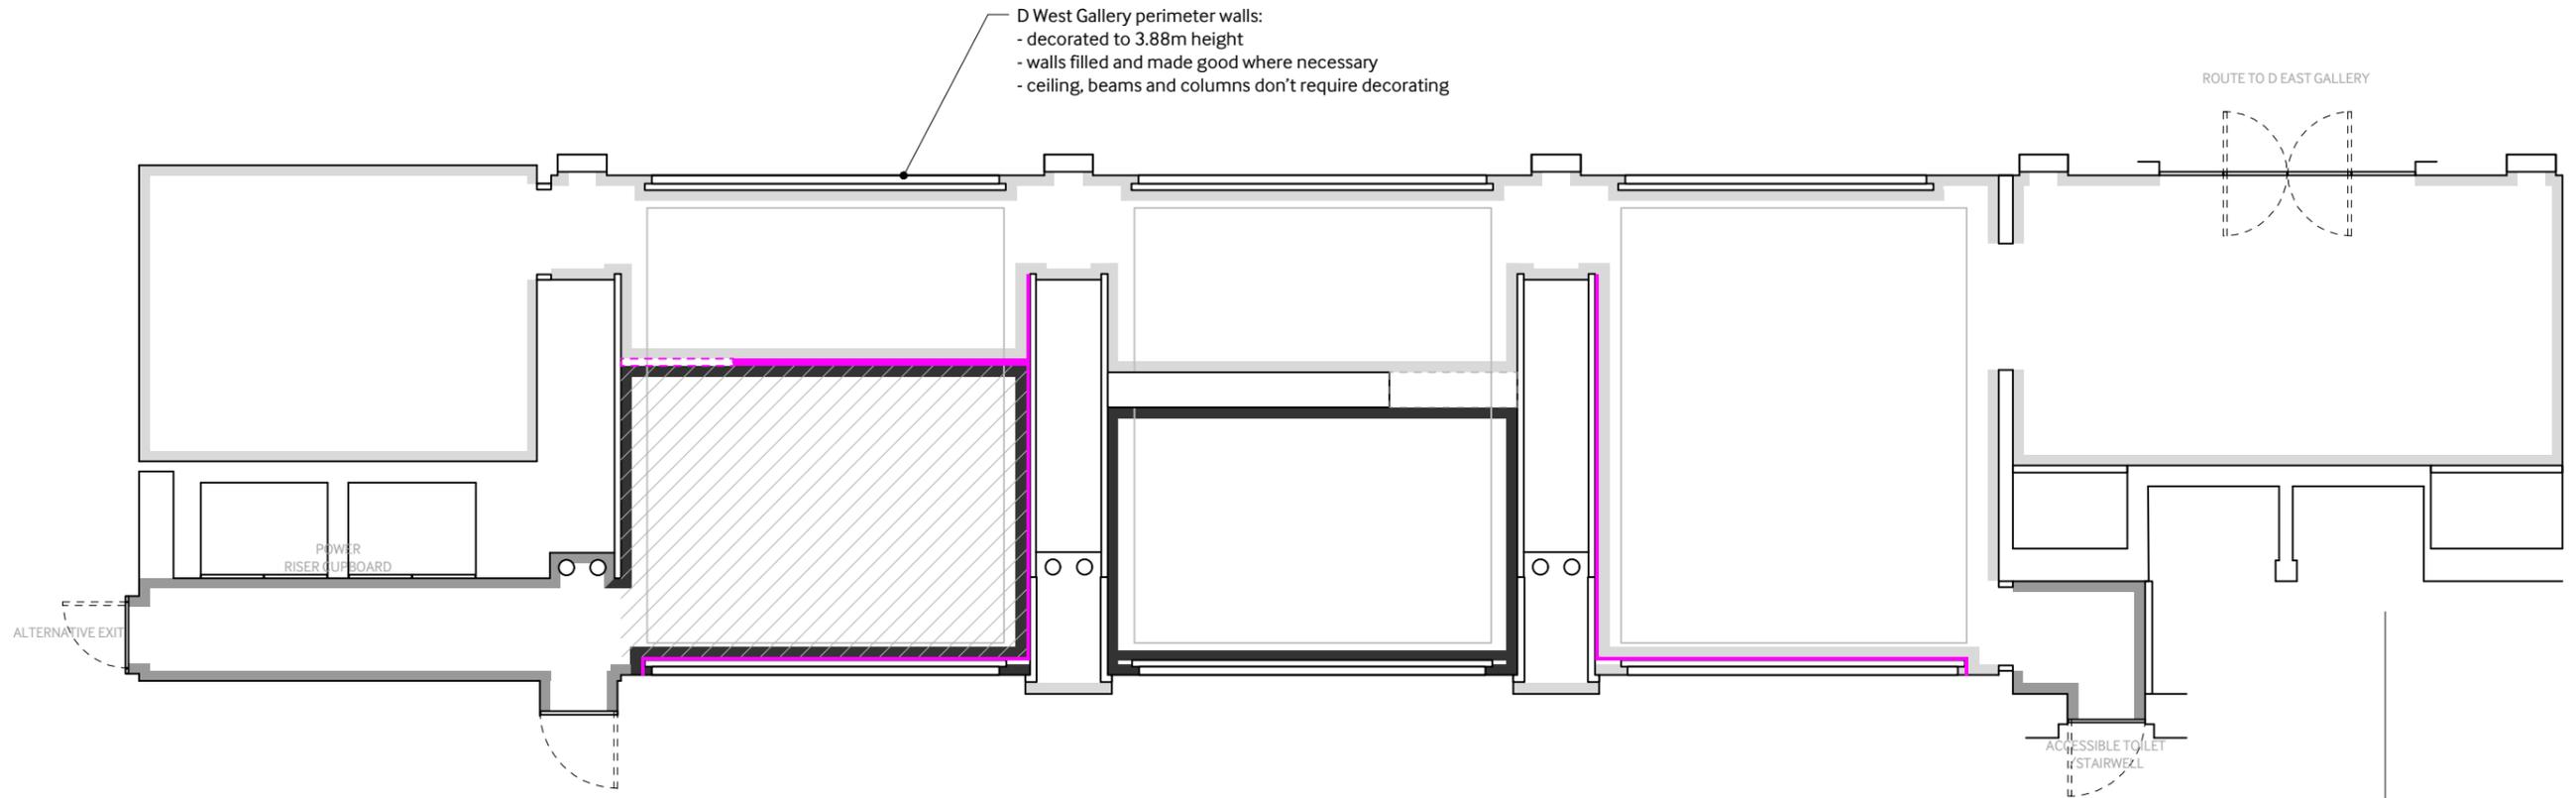

- Notes:**
1. This drawing is not to be used for construction
  2. Drawings not to be scaled
  3. All dimensions to be checked on site
  4. All construction and shop drawings must be submitted for comment prior to commencement of any work.
  5. Building Regulations to be checked at the time of design and the appropriate internal/external specialists consulted.

Project title:  
**Age of Terror**

	Drawn by: IWM Design Lambeth Road London SE1 6HZ T. 020 7091 3149
Date: <b>27 June 2017</b>	Project No.: <b>16-0130</b>
Drawing Title: <b>Decoration D West</b>	Scale @ A3: <b>1:100</b>
Drawing No.: <b>13</b>	Revision: