
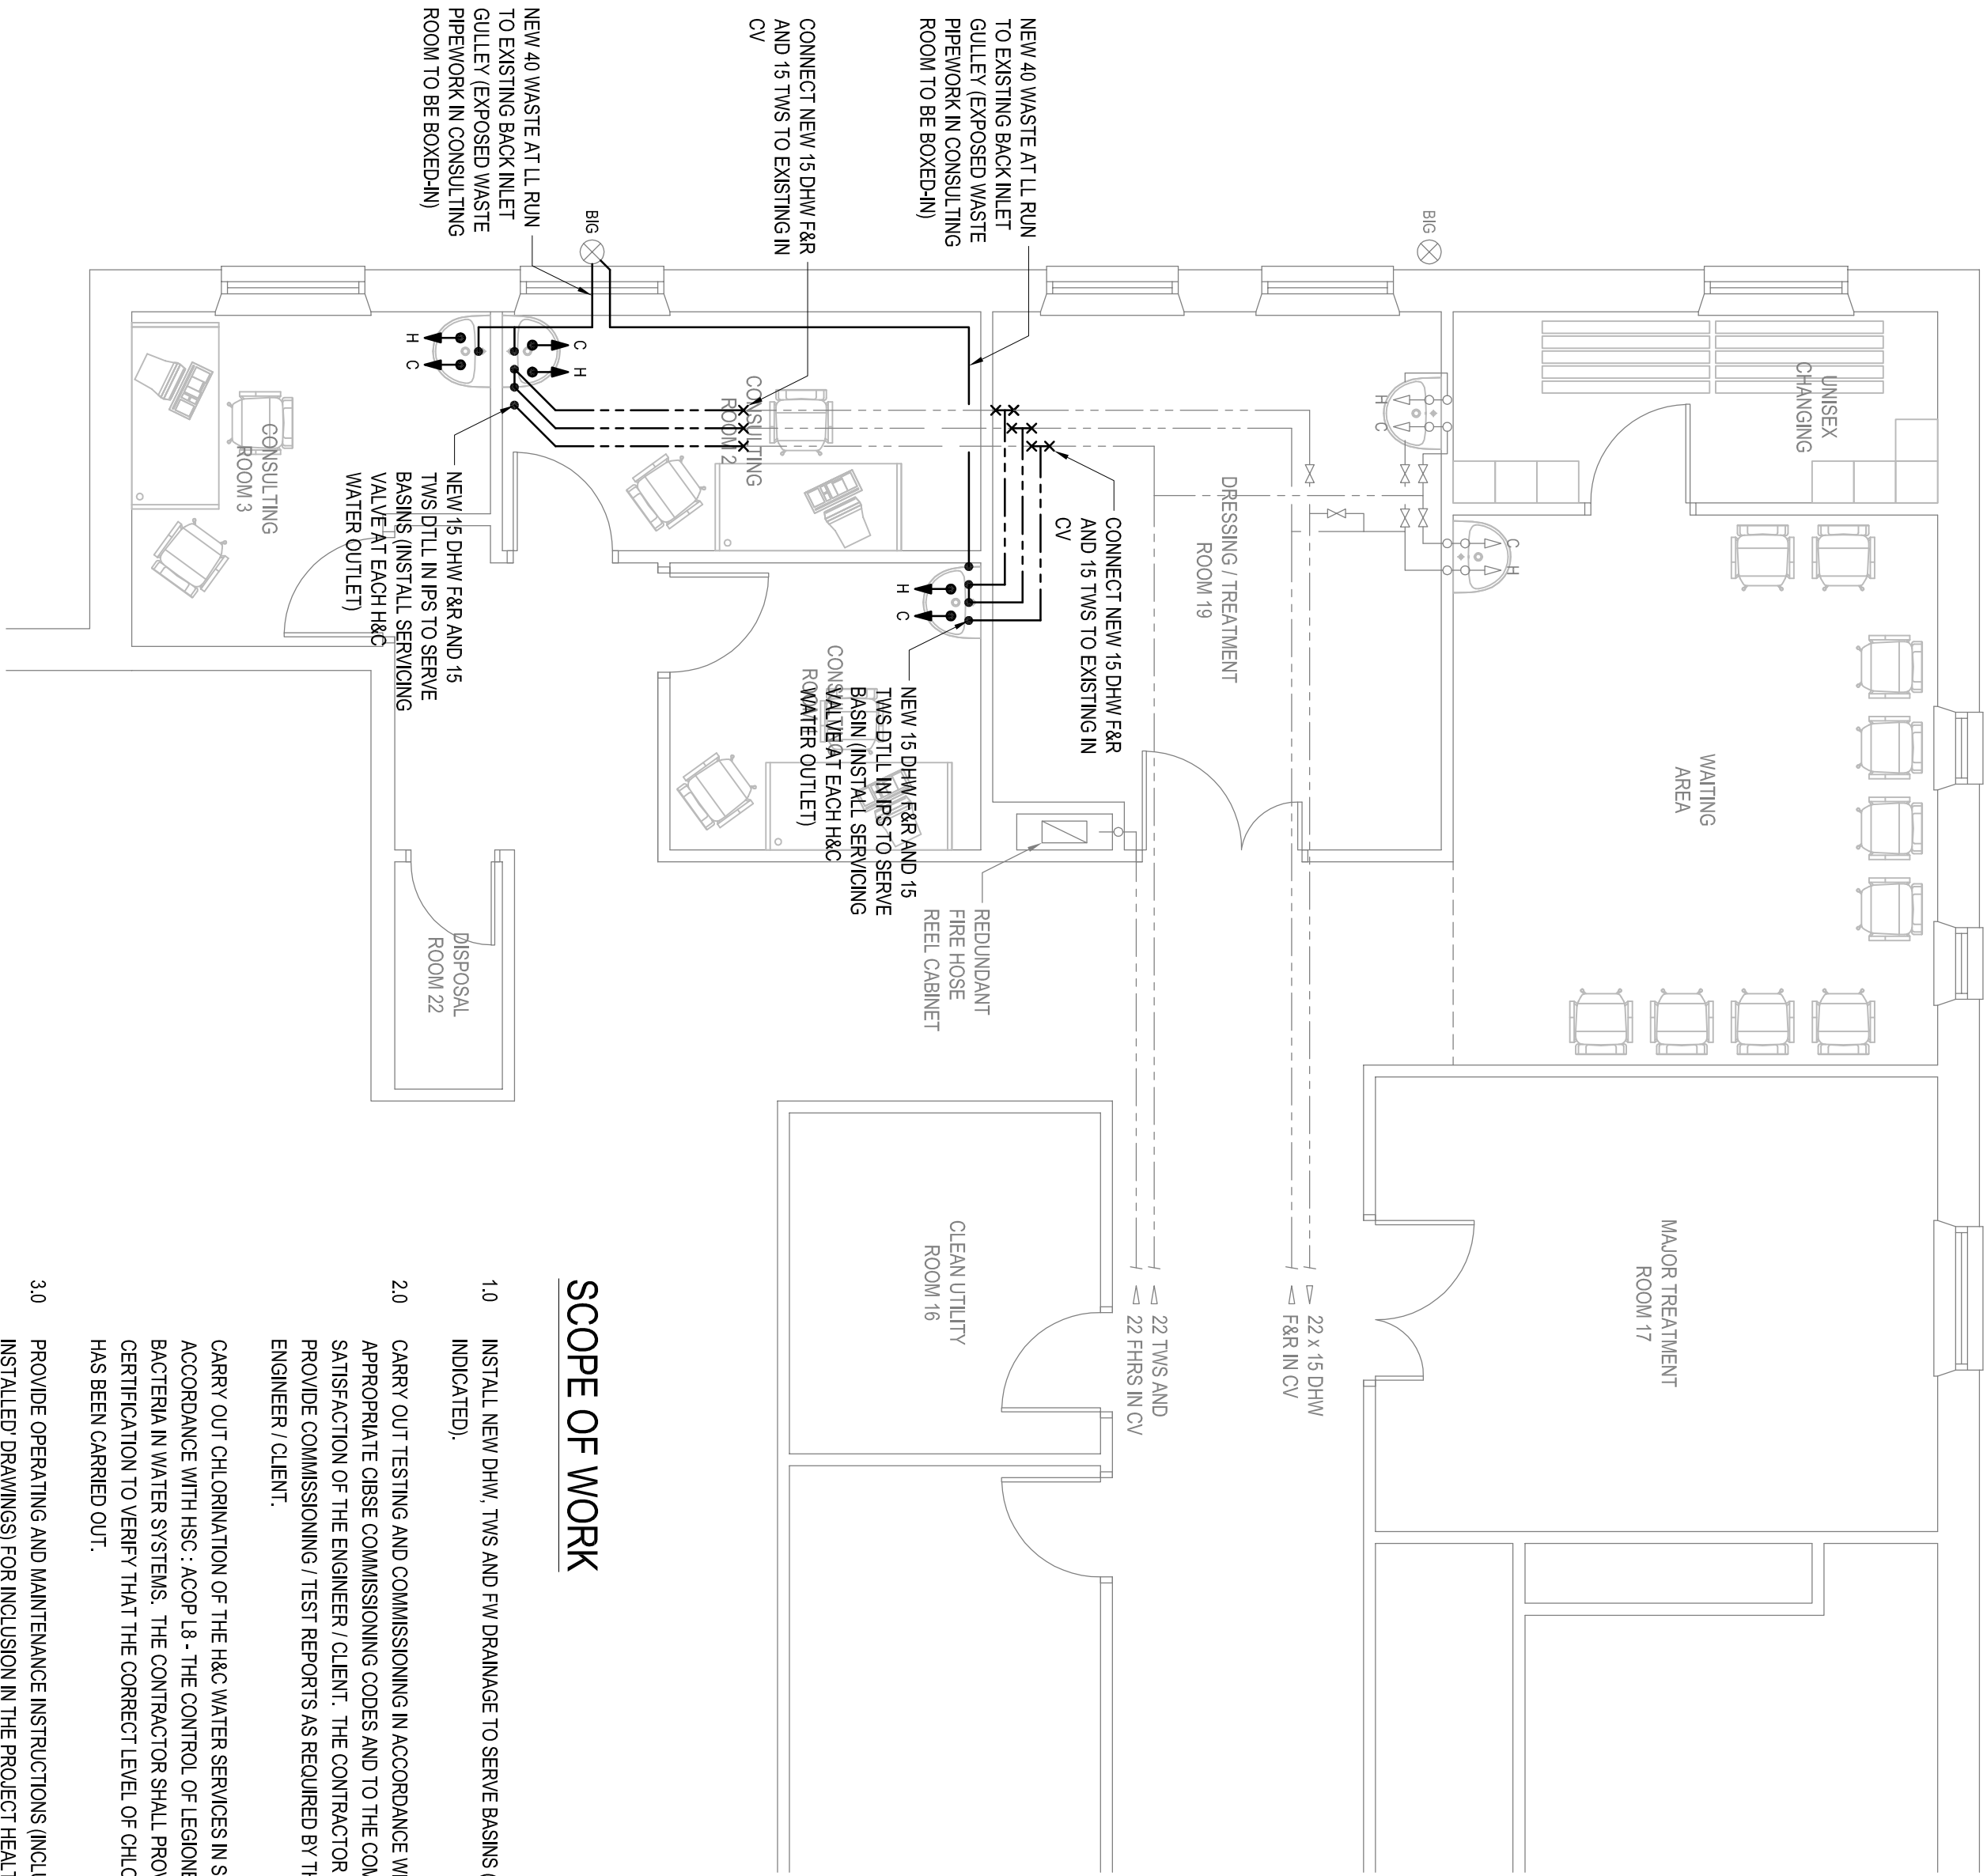


DO NOT SCALE FROM THIS DRAWING.
THE CONTRACTOR SHALL CHECK ALL DIMENSIONS AND REPORT ANY OMISSIONS OR ERRORS.
ALL DIMENSIONS IN MILLIMETRES UNLESS OTHERWISE STATED.

LEGEND

- BIG BACK INLET GULLEY
 - C COLD WATER OUTLET
 - CV CEILING VOID
 - DHW DOMESTIC HOT WATER
 - DTLL DROP TO LOW LEVEL
 - FHRS FIRE HOSE REEL SERVICE
 - F&R FLOW AND RETURN
 - H HOT WATER OUTLET
 - LL LOW LEVEL
 - TWS TANK WATER SERVICE
- DENOTES EXTENT OF STRIP-OUT WORKS

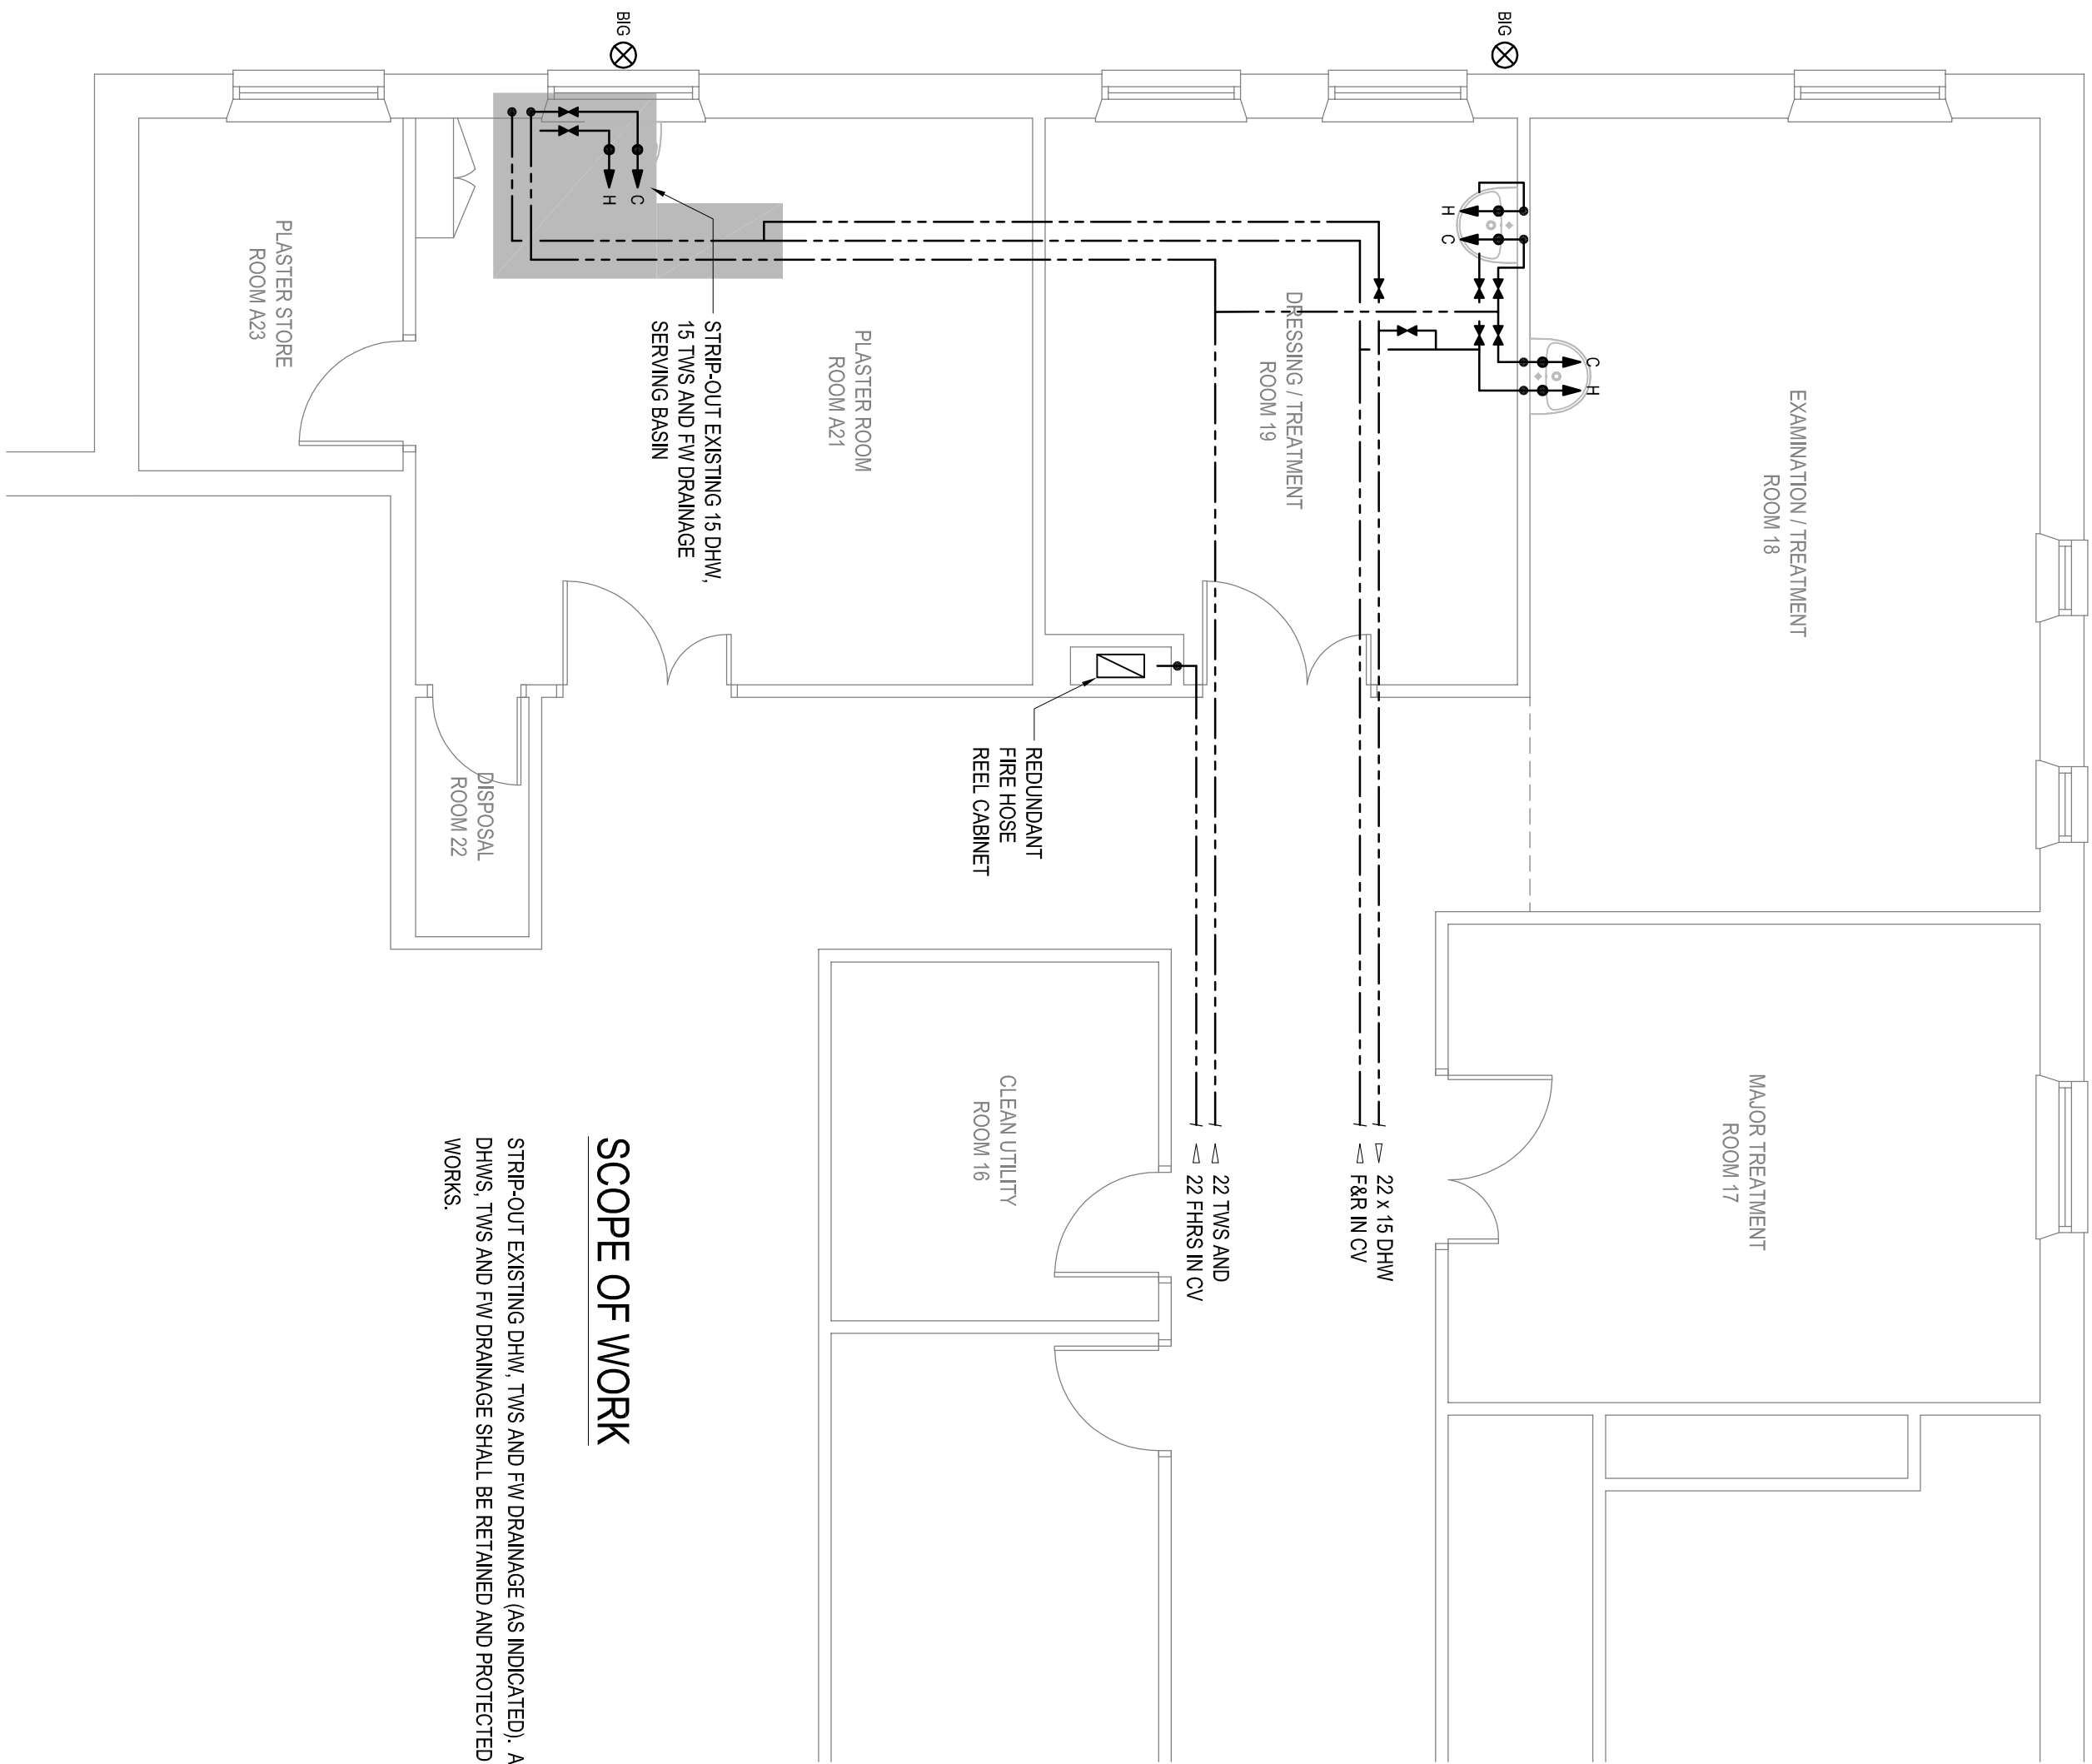

SCOPE OF WORK

10. INSTALL NEW DHW, TWS AND FV DRAINAGE TO SERVE BASINS (AS INDICATED).
20. CARRY OUT TESTING AND COMMISSIONING IN ACCORDANCE WITH APPROPRIATE OISE COMMISSIONING CODES AND TO THE COMPLETE SATISFACTION OF THE ENGINEER / CLIENT. THE CONTRACTOR SHALL PROVIDE COMMISSIONING / TEST REPORTS AS REQUIRED BY THE ENGINEER / CLIENT.
30. PROVIDE OPERATING AND MAINTENANCE INSTRUCTIONS (INCLUDING AS INSTALLED DRAWINGS) FOR INCLUSION IN THE PROJECT HEALTH AND SAFETY FILE). THE INSTRUCTIONS SHALL E PROVIDED IN AN APPROVED FORMAT TO THE COMPLETE SATISFACTION OF THE ENGINEER / CLIENT.

| | | | | |
|-----|---|----|------|----------|
| | | | | |
| T2 | AMENDED TO ACCORD WITH CLIENT AND SWEETT GROUP COMMENTS | GS | SB | 08/06/15 |
| T1 | ISSUED FOR TENDER | GS | SB | 08/06/15 |
| Rev | Purpose of Issue/Modifications | By | Chkd | Date |

| | | | |
|---|--|--|--|
| Client YORK TEACHING HOSPITAL NHS FOUNDATION TRUST | | Title MECHANICAL SERVICES H&C WATER SERVICES AND FV DRAINAGE EXISTING AND PROPOSED LAYOUT | |
| Project ALTERATIONS TO AND CLINIC BRIDLINGTON AND DISTRICT HOSPITAL | | Size A1 | |
| 1:50 | | Scale GS | |
| SB | | Check SB | |
| 12 | | Rev 12 | |