
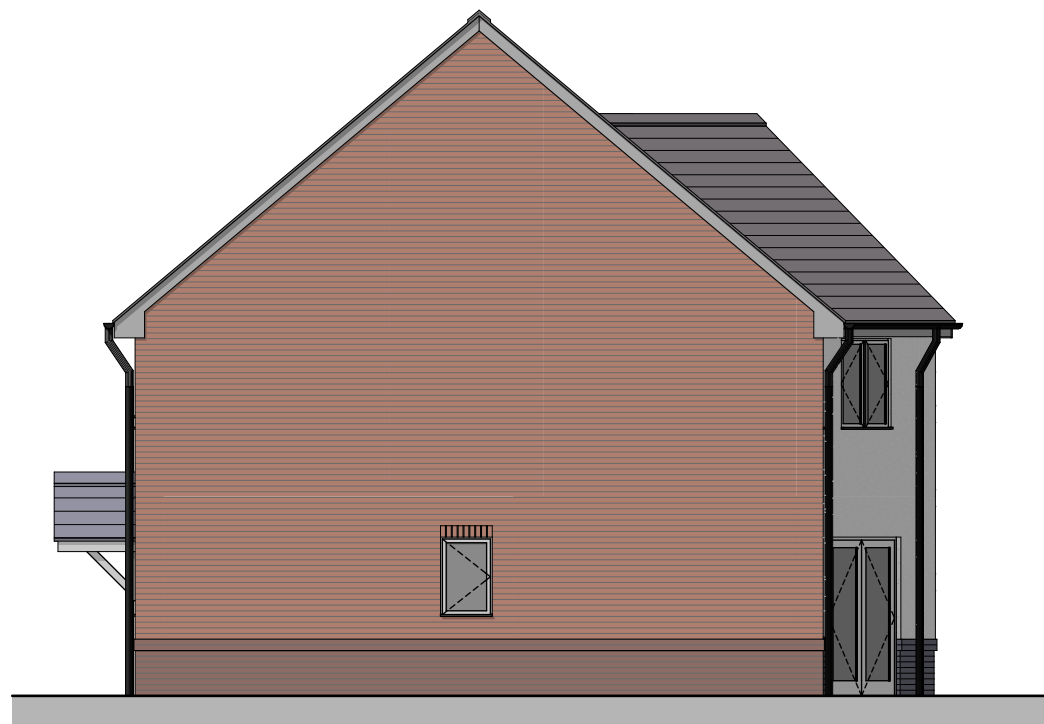


3 Bedroom 5 Person - Brick and Render - Corner V2 - GA Plans & Elevations

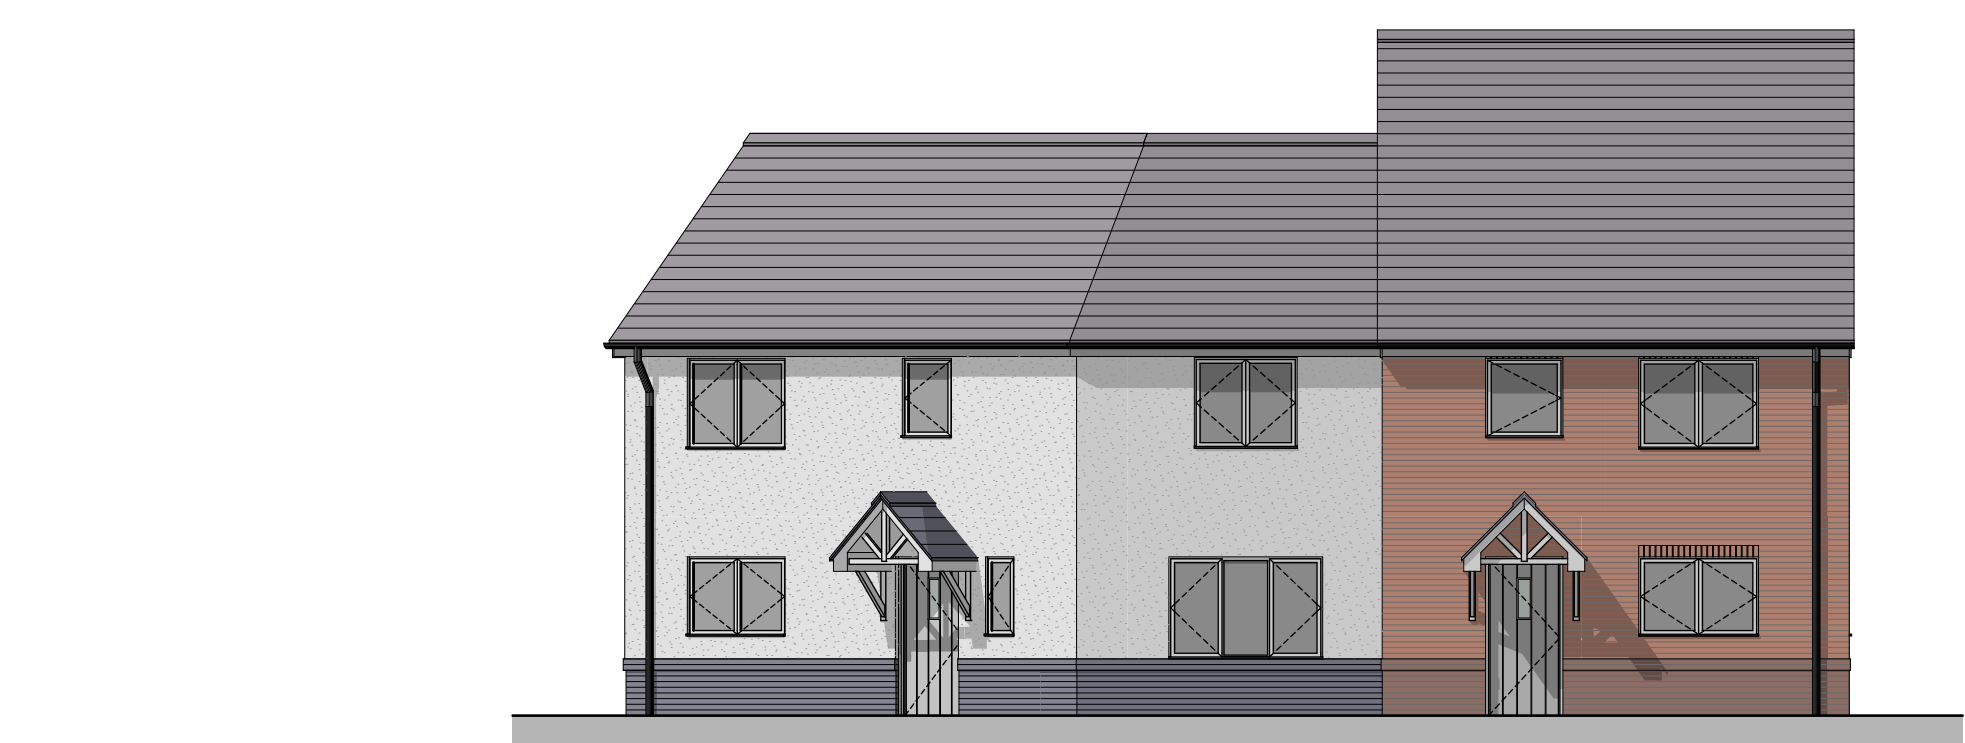

Disclaimer: brp (arch) ltd accept no responsibility for work not undertaken fully in accordance with the contents of this drawing and related specifications. This document and its design content is copyright protected ©. It shall be read in conjunction with all other associated project information including models, specifications, schedules and related consultants documents. Do not scale from documents. All scales noted correct at original paper size. All dimensions to be checked on site. Immediately report any discrepancies, errors or omissions on this document to the originator. If in doubt ask.

Source File
W218-20 160923 House Types.pln

Rev	Date	Drawn	Note
-----	------	-------	------

Materials

Concrete Roof Tile (slimline profile) - colour TBC

Red facing brickwork

Through colour render - Colour: Chalk

Red contrasting brickwork feature plinth

Blue engineering brickwork feature plinth

White uPVC windows / doors

Black uPVC - Rainwater Goods

Prefabricated entrance canopy



Client
Wellingborough Homes

Project Title
Proposed Development at
Windermere / Penrith Drive
Wellingborough

Drawing Title
GA Plans and Elevs- 3B 5P (Angled
V2) Semi Brick and Render

Drawing Status

Planning

Scales: 1:100, 1:50	Original Paper Size: A1
Drawn By MW	Checked By (if file copy only) Date 20.12.16
Job No. W218	Drawing No. P12
	Revision

Plots: 28+29