




01
3001 **GRANITE SETT SURFACE**
Scale 1: 10

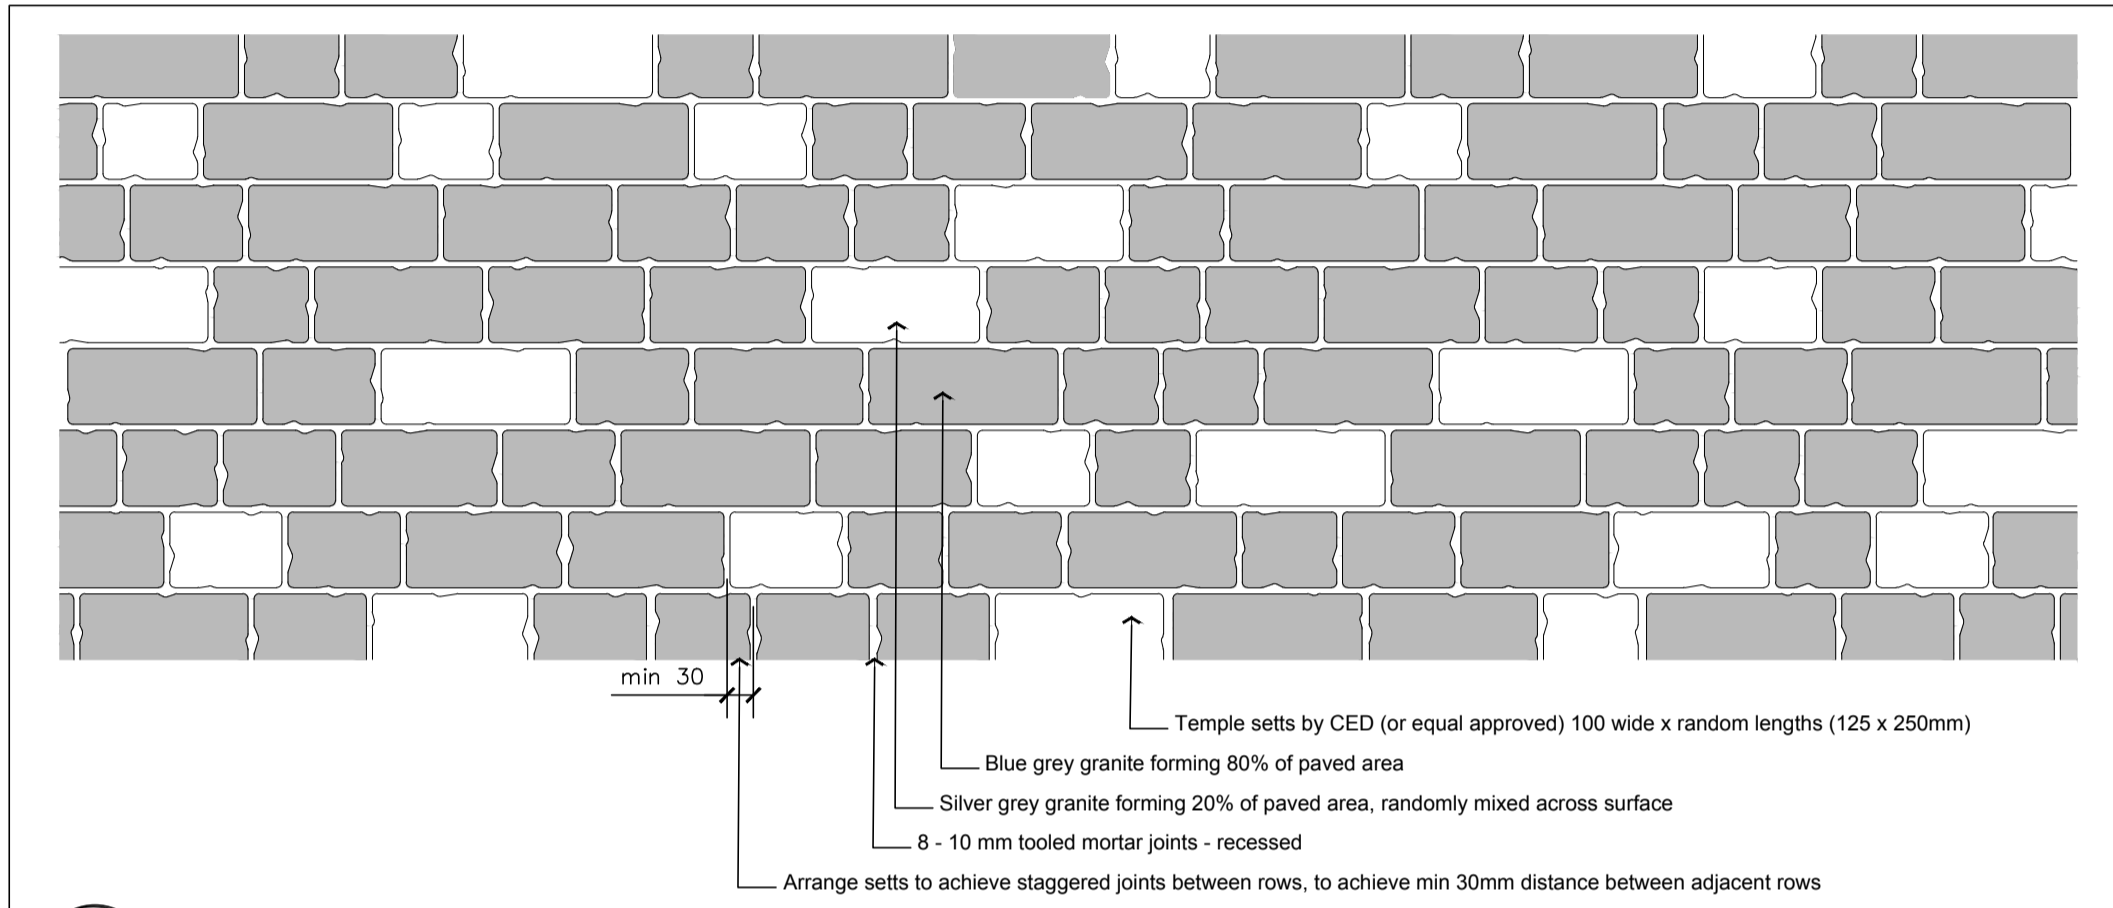

02
3001 **LAYING PATTERN FOR GRANITE SETT PAVING**
Scale 1: 20

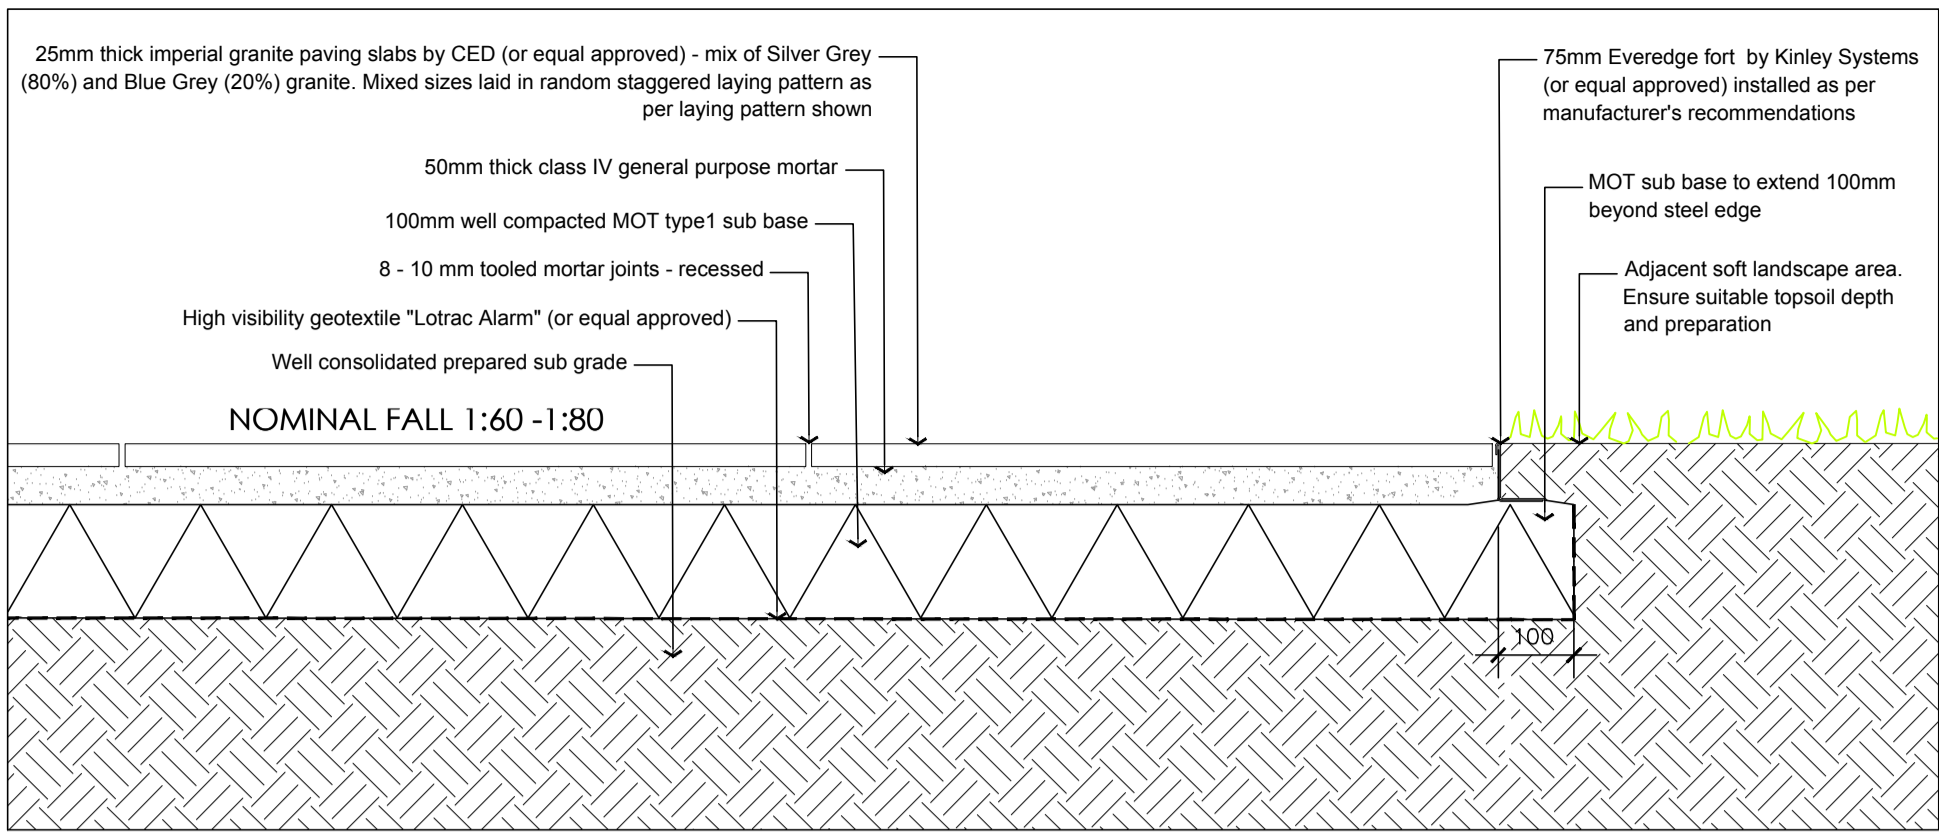

03
3001 **GRANITE PAVING SURFACE**
Scale 1: 10

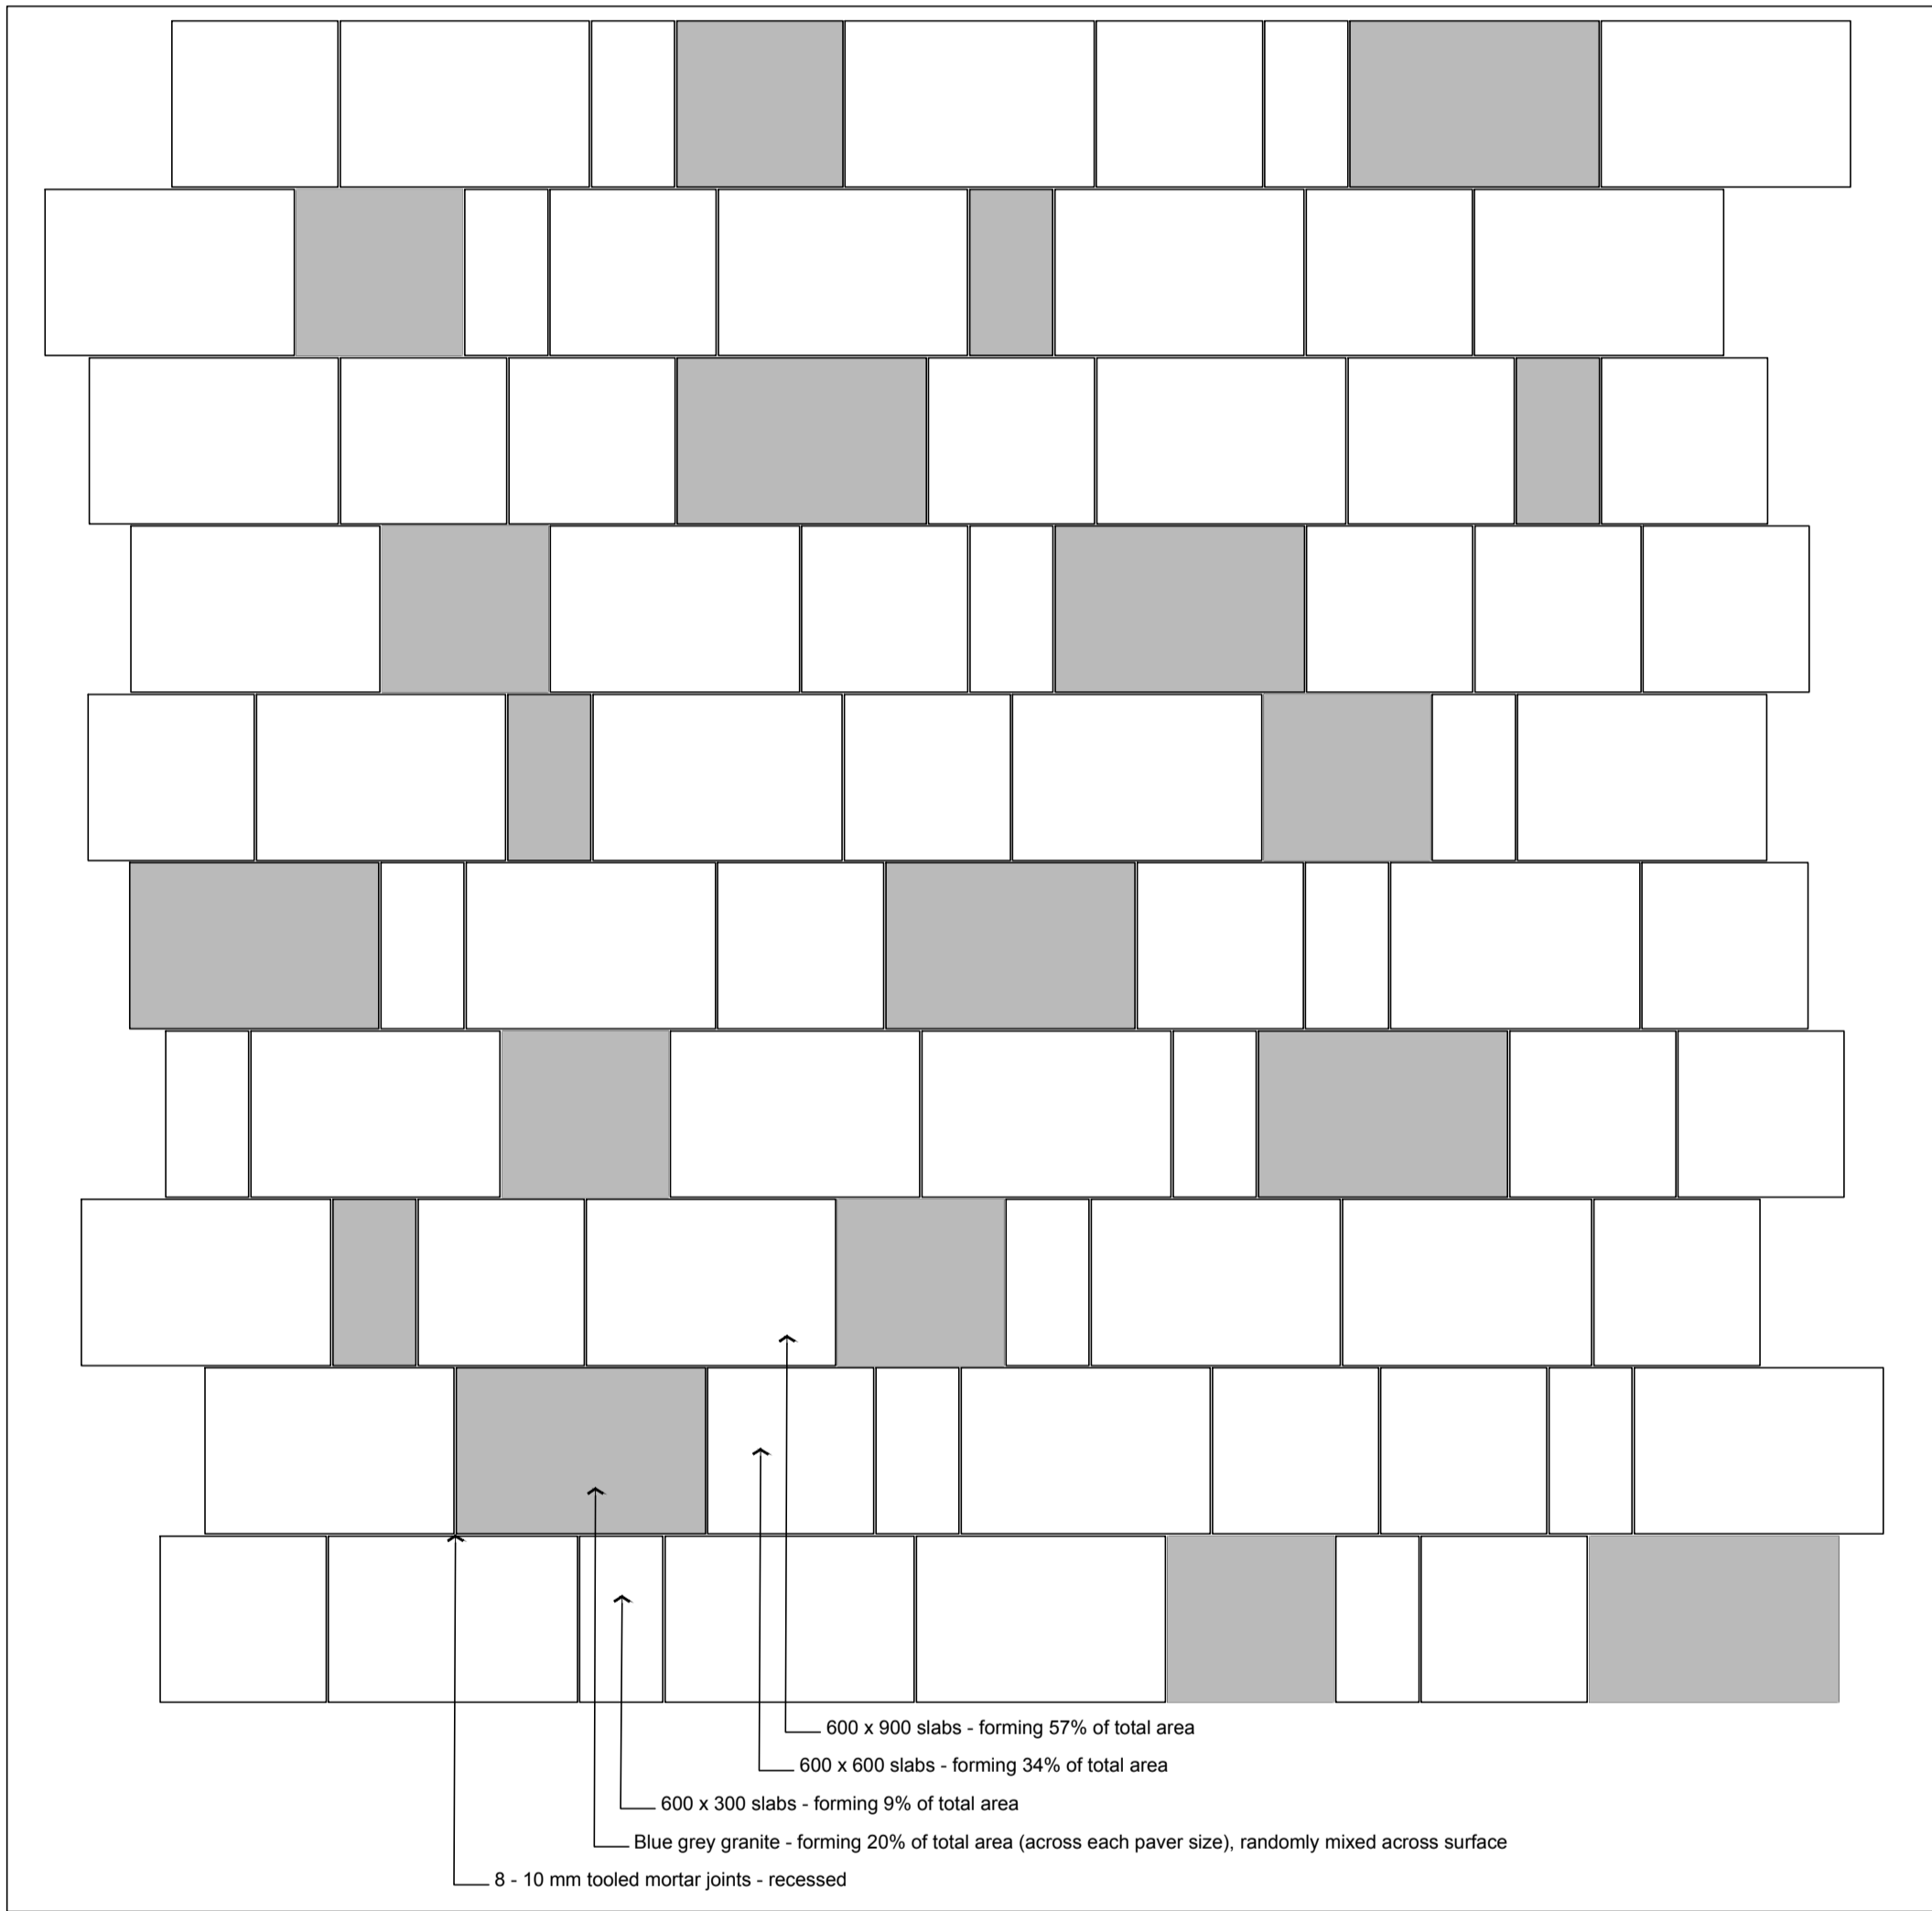

04
3001 **TESSELLATED LAYING PATTERN FOR GRANITE PAVING**
Scale 1: 25

This drawing is copyright and may not be altered, traced, copied, photographed or used for any purpose other than that for which it is issued without written permission from Melloci Landscape Architects. Do not scale for construction purposes. Figured dimensions shall have precedence over scaled dimensions. Any discrepancies should be reported to the Landscape Architect. All trees and hedgerows are to be protected in accordance with BS5837 and/or Arboricultural recommendations unless instructed otherwise.


NOTES / REVISIONS			
REV	DESCRIPTION	INIT.	DATE
01	Draft issue	GS	16-01-24
02	Tender issue	GS	09-02-24

Notes

- Details/ sections don't show remediation proposals (refer to phase 3 remediation plan/ spec for details of requirements)

Key risks/ remaining hazards

- Some heavy paving slabs. Special safety measures and lifting equipment will be required.
- Risks associated with cutting stone (noise, vibration, dust)
- Refer to COSHH data/ safety instructions proposed materials/ products

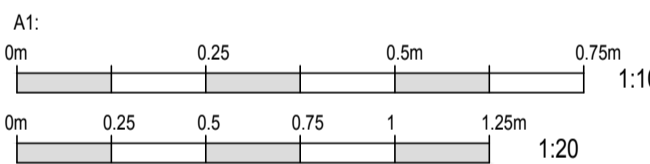


MEI LOCI

Mel Loc Landscape Architects
67 Lemon Street, Truro, Cornwall, TR1 2PN
studio@meiloci.co.uk | 01872 264 899

CLIENT
Camborne Town Council

JOB DESCRIPTION/LOCATION
Kerrier Way Green Gateway
Camborne
Cornwall

DRAWING TITLE
Hard Landscape Details -Paving and Setts

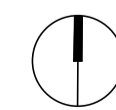

TENDER

Date 20.10.21	Scale AS SHOWN	Drawn By GS	Checked KJ
Job No. M580	Drawing No. DR-L-3001	Revision 02	