
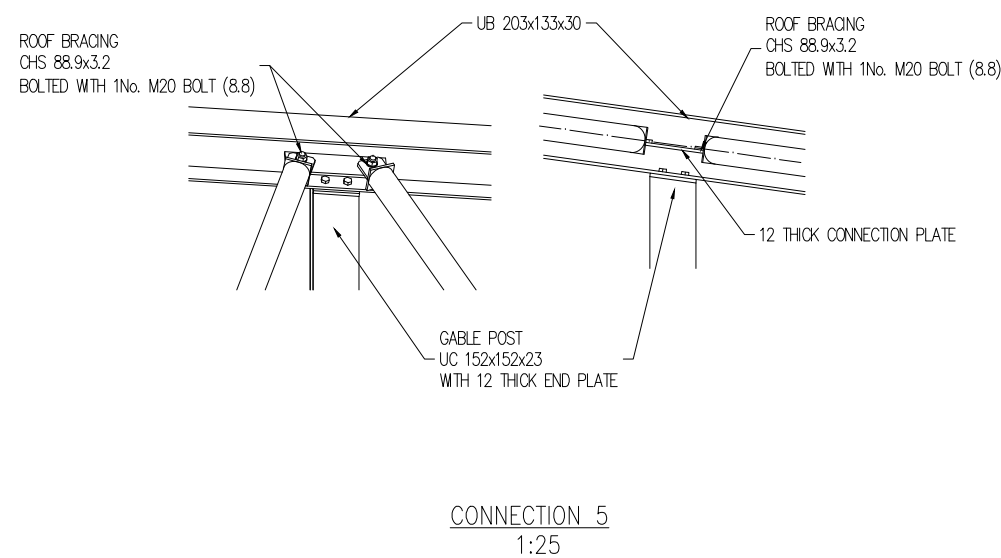
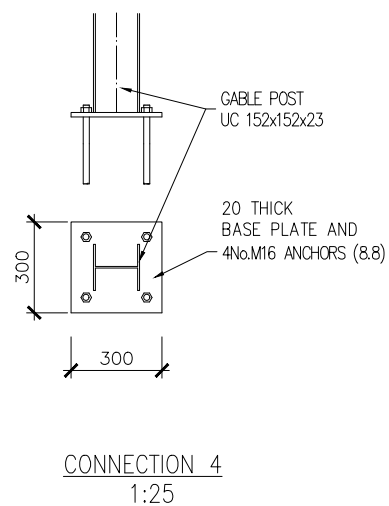
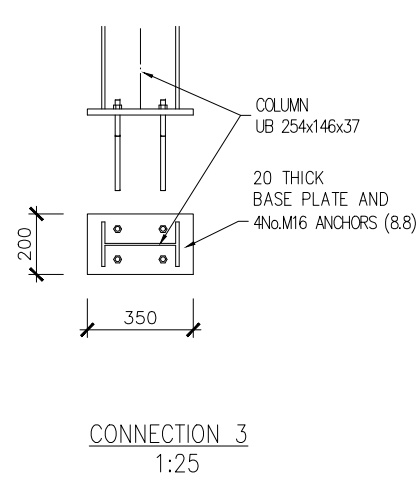
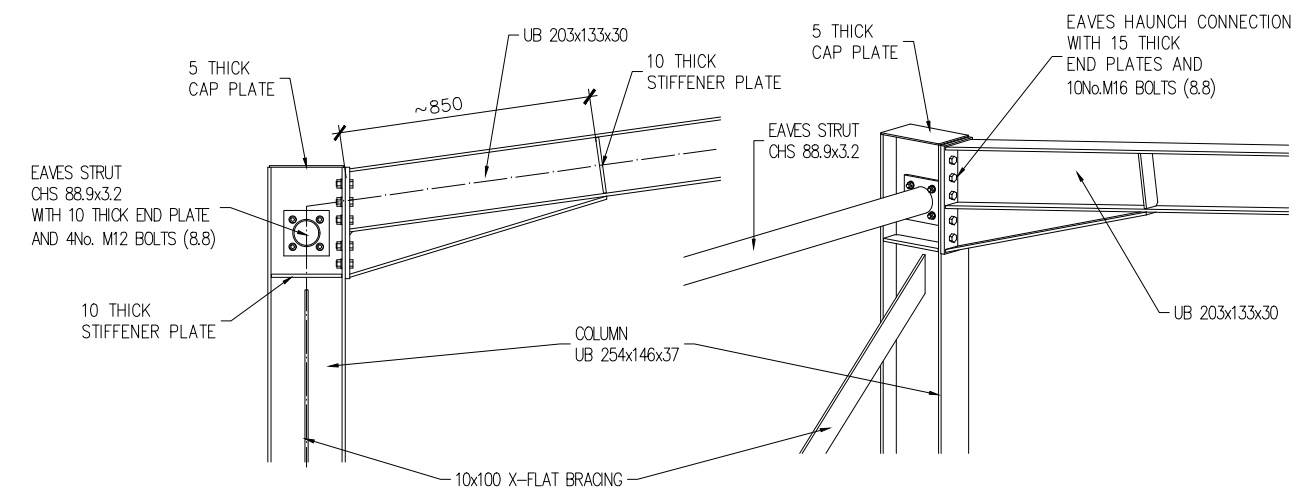
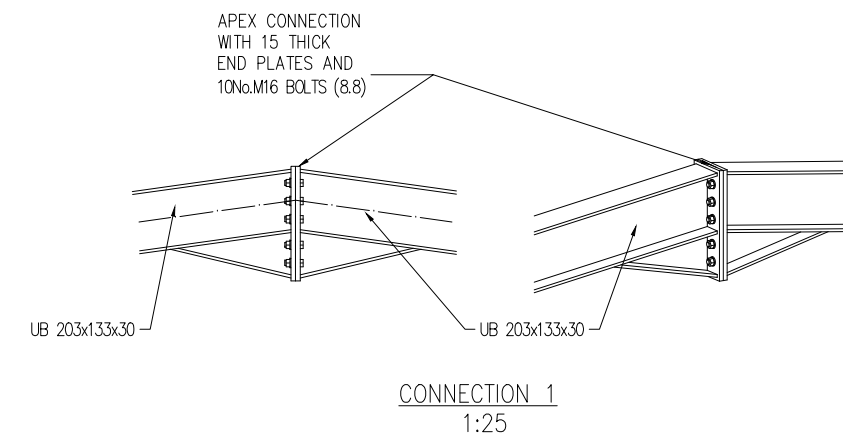


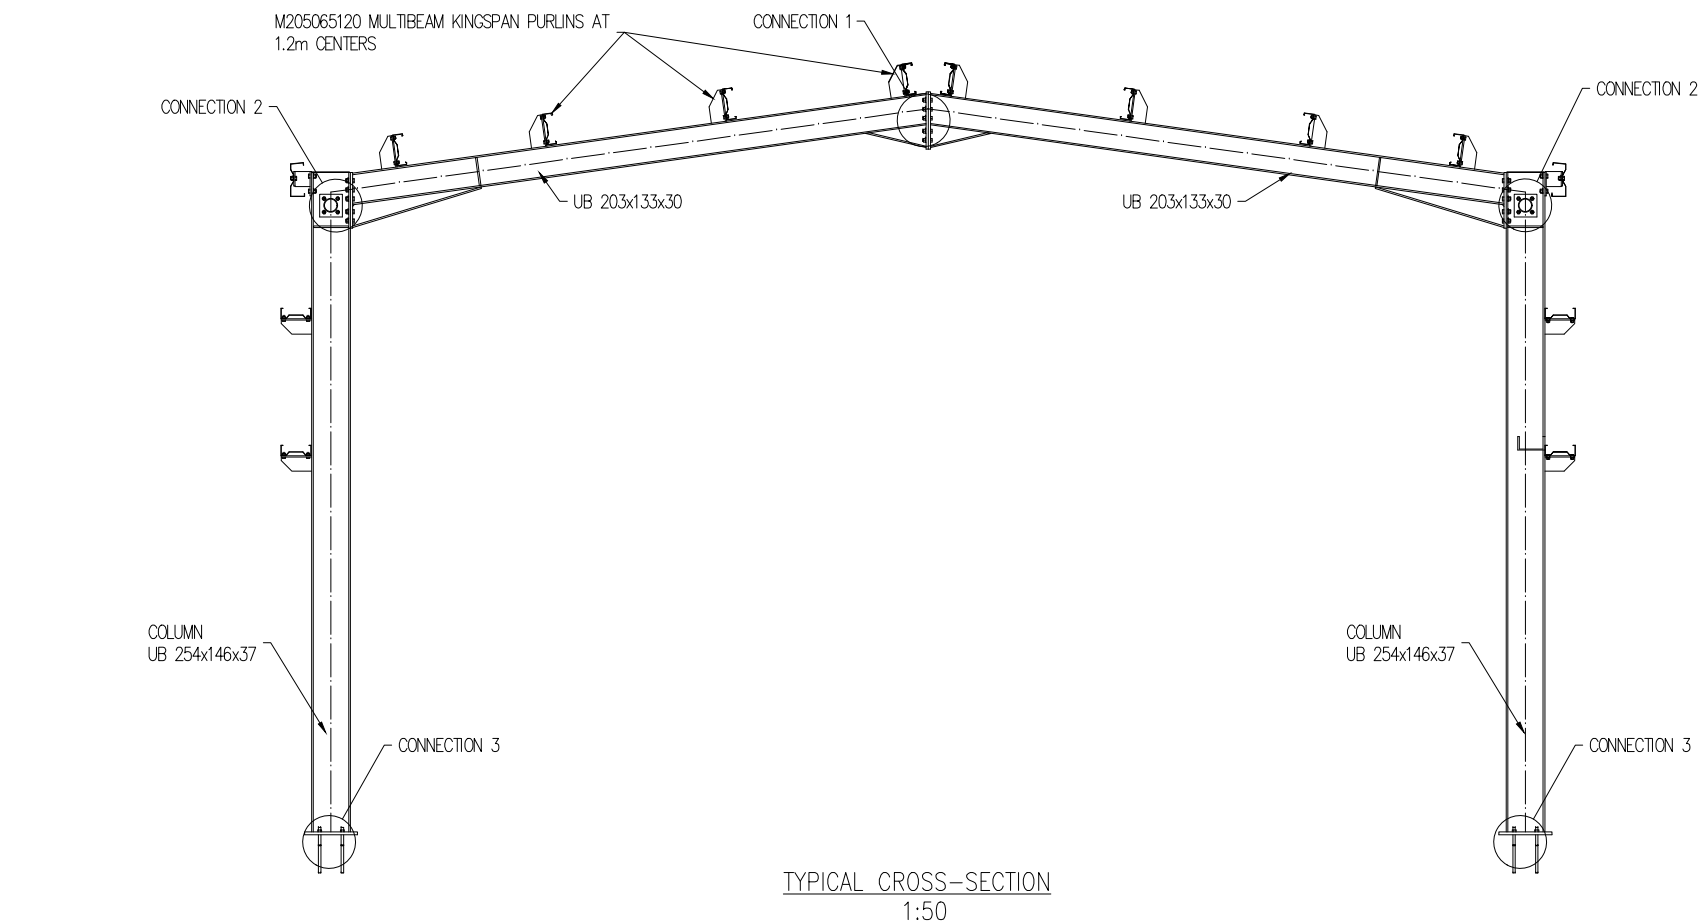

REV	DESCRIPTION	DATE
Archibald Shaw Consulting Civil & Structural Engineers One Little London Chichester West Sussex PO19 1PP Telephone: 01243 786471 Facsimile: 01243 779346 mail@archibaldshaw.co.uk www.archibaldshaw.co.uk		
CLIENT Selsey Town Council		
PROJECT Mill Lane, Storage Unit Typical Section & Connection Details		
DRAWN BY	CHECKED BY	DESIGNED BY
PL	LJ	LJ
SCALE @ A3	DATE	STATUS
1:50 1:25	AUGUST 2017	Preliminary
JOB NO.	DRAWING NO.	REVISION
28252	3	