
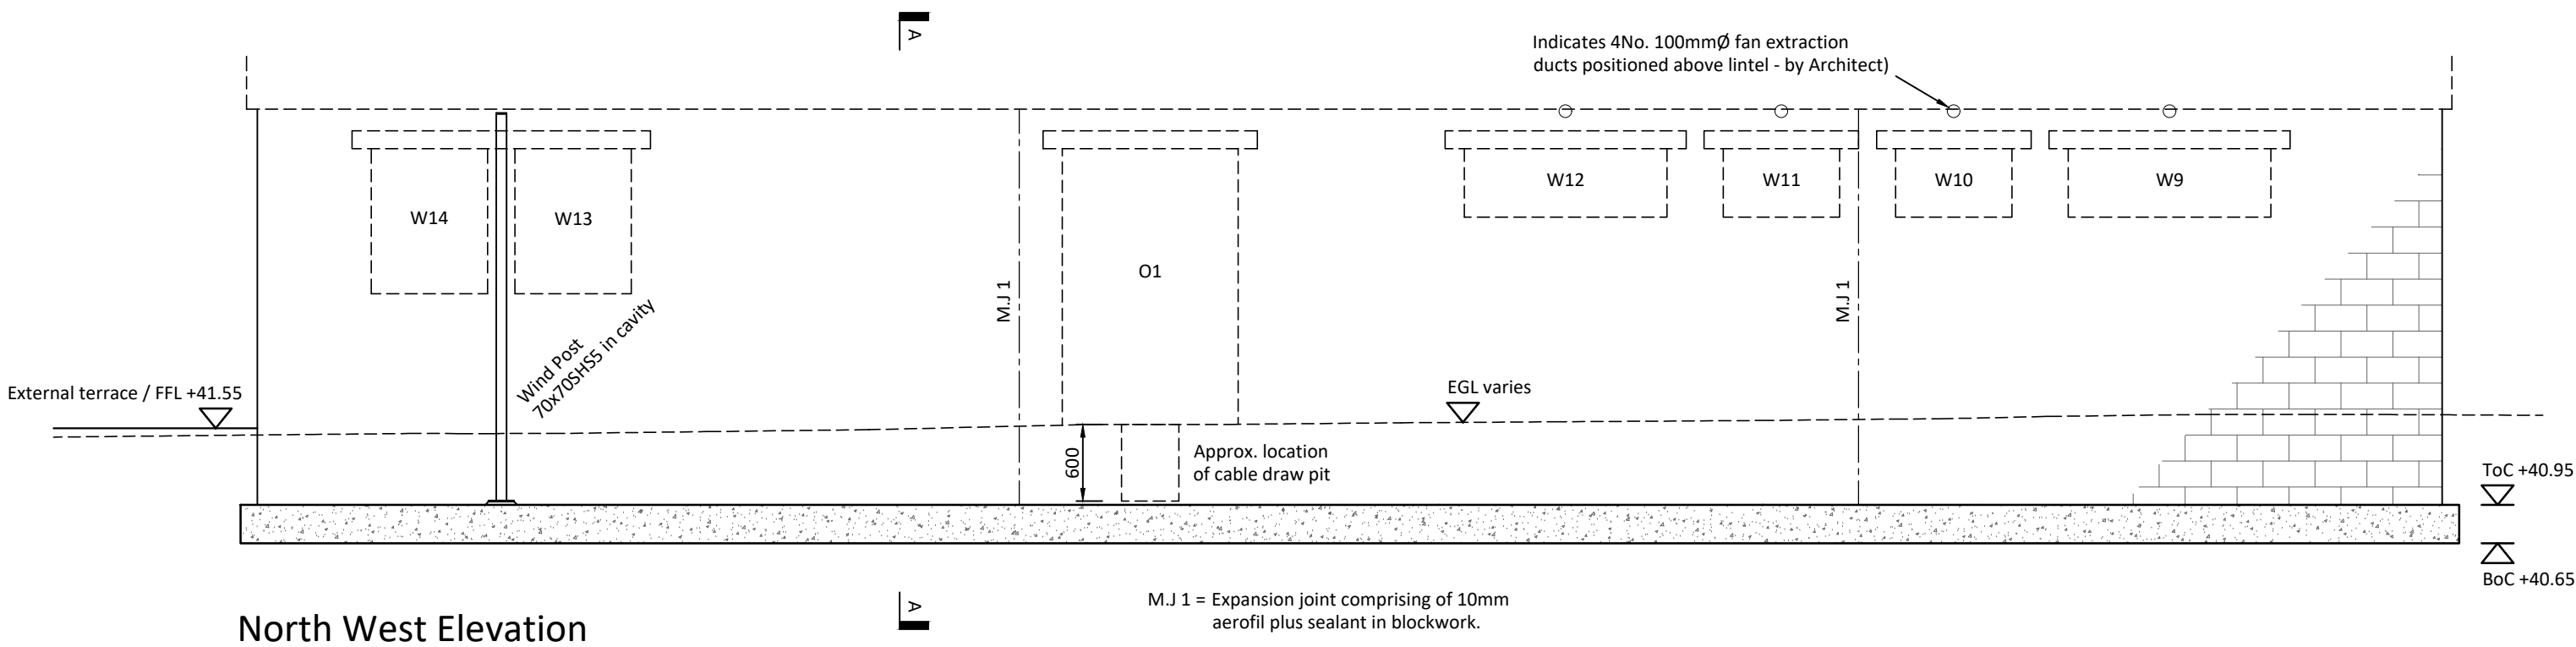
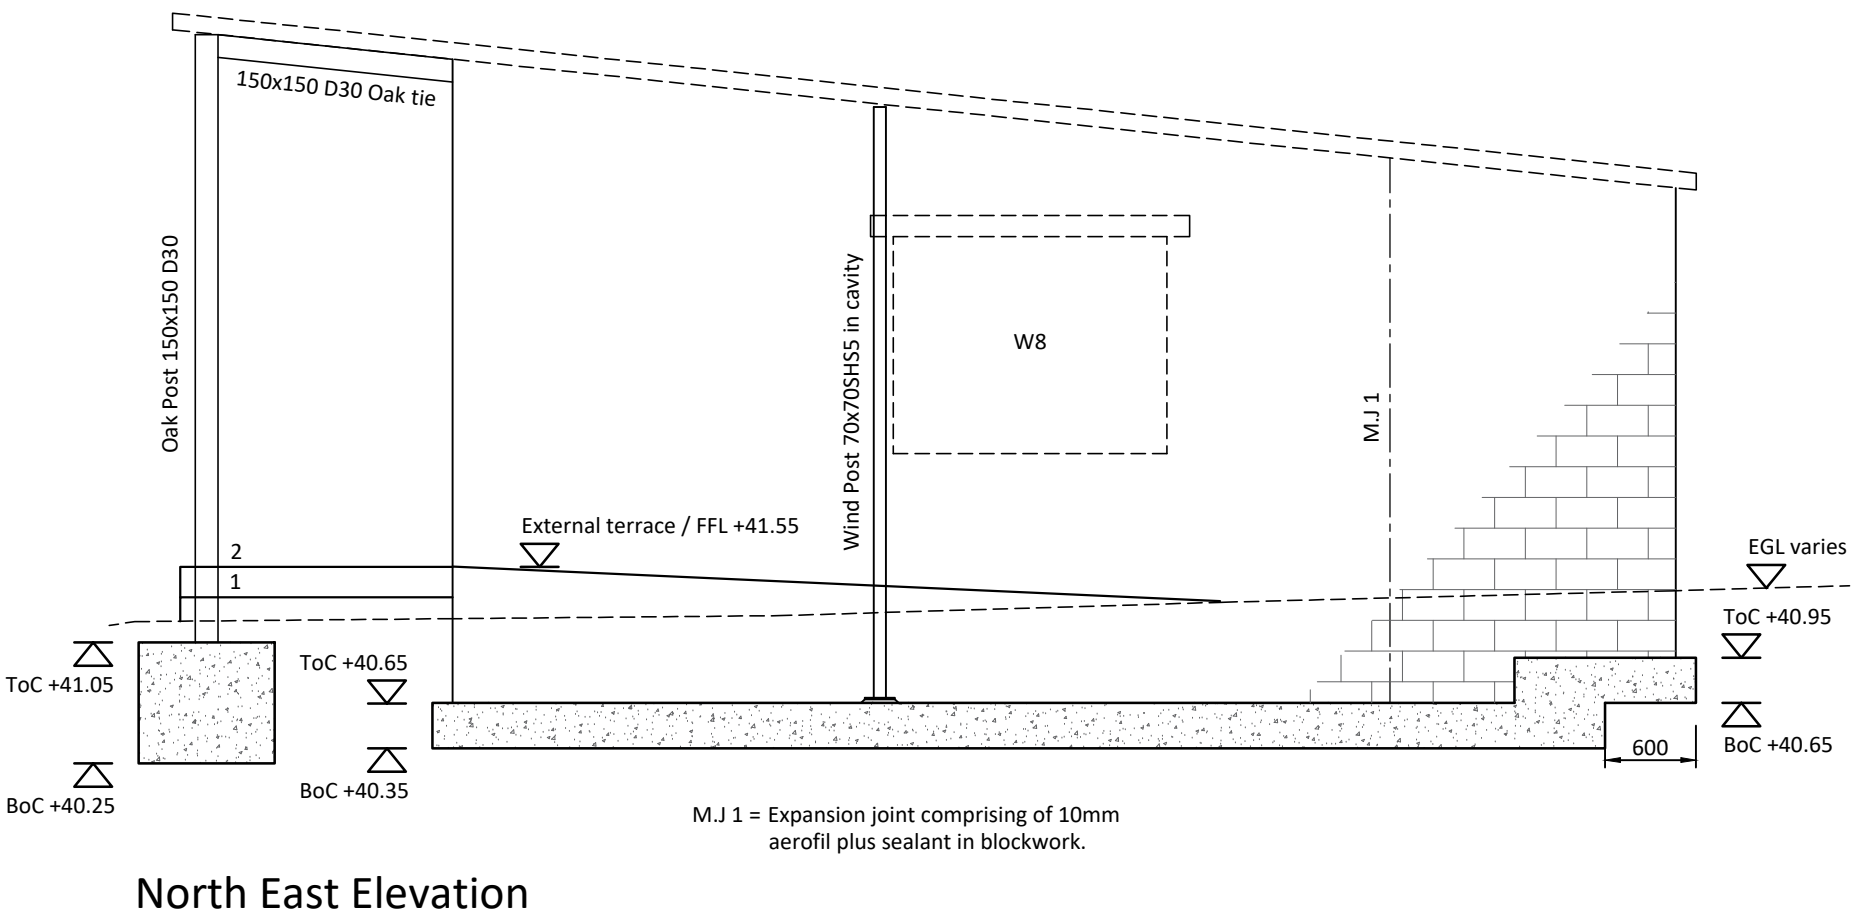
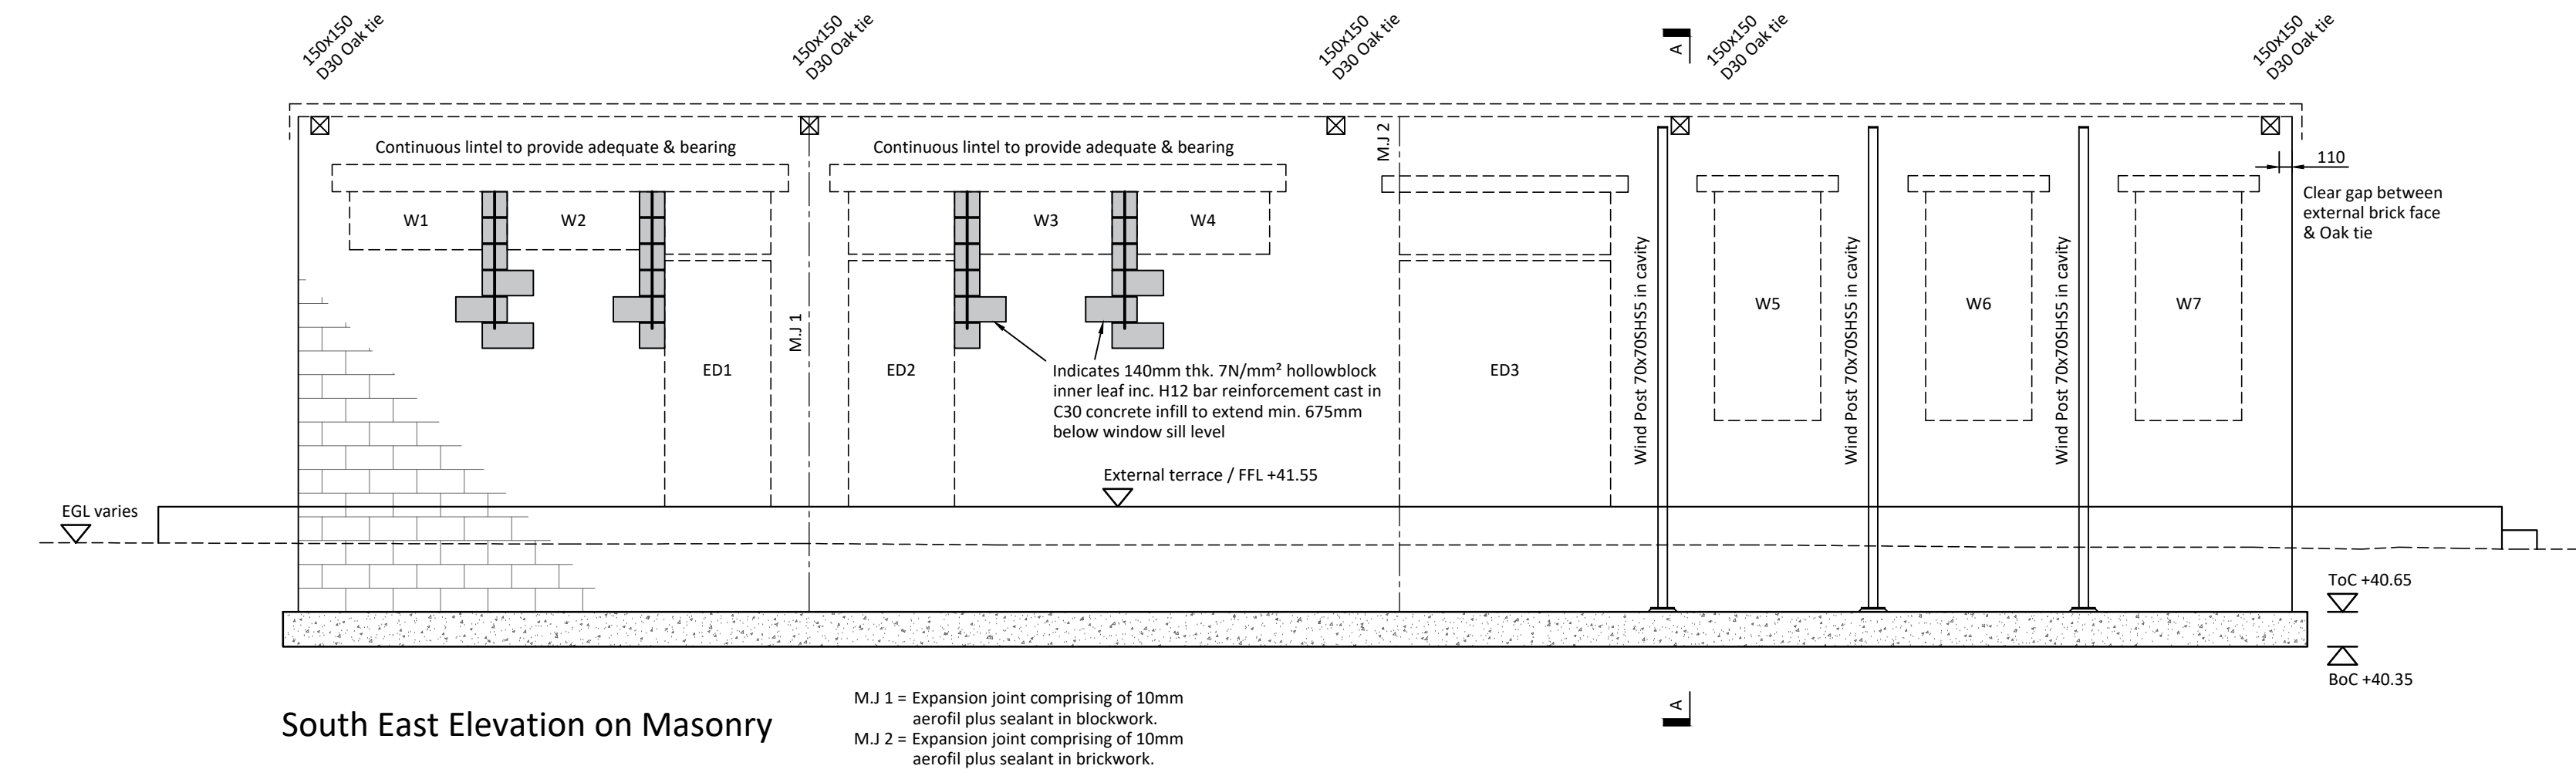
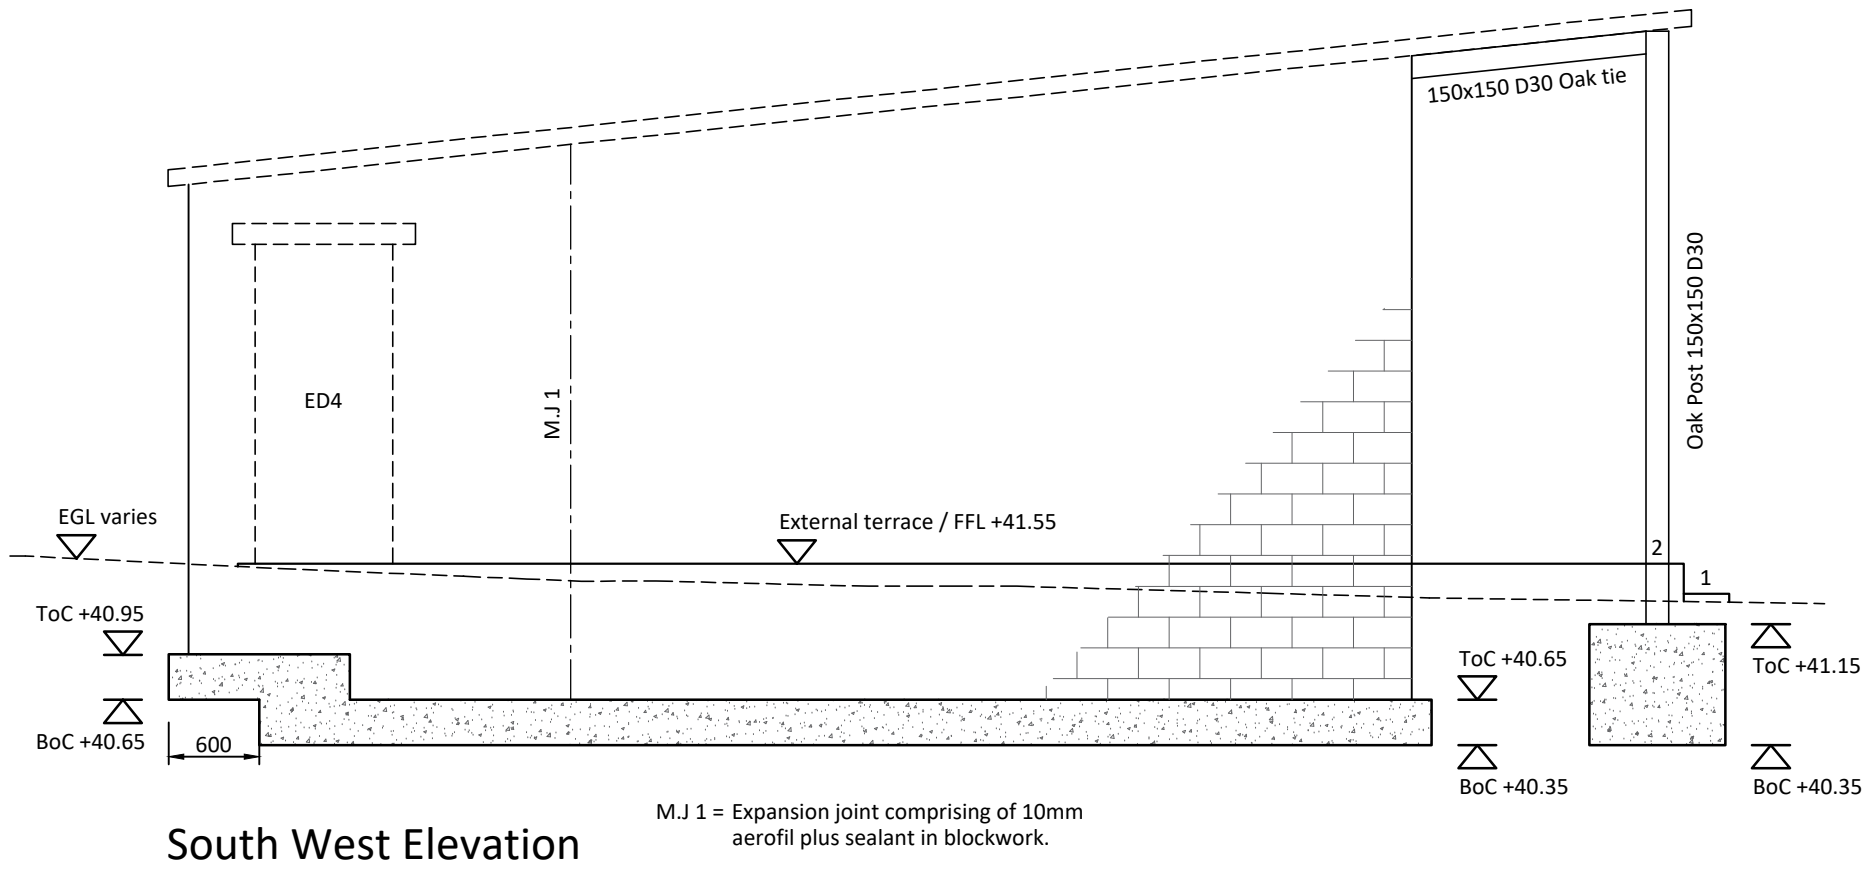


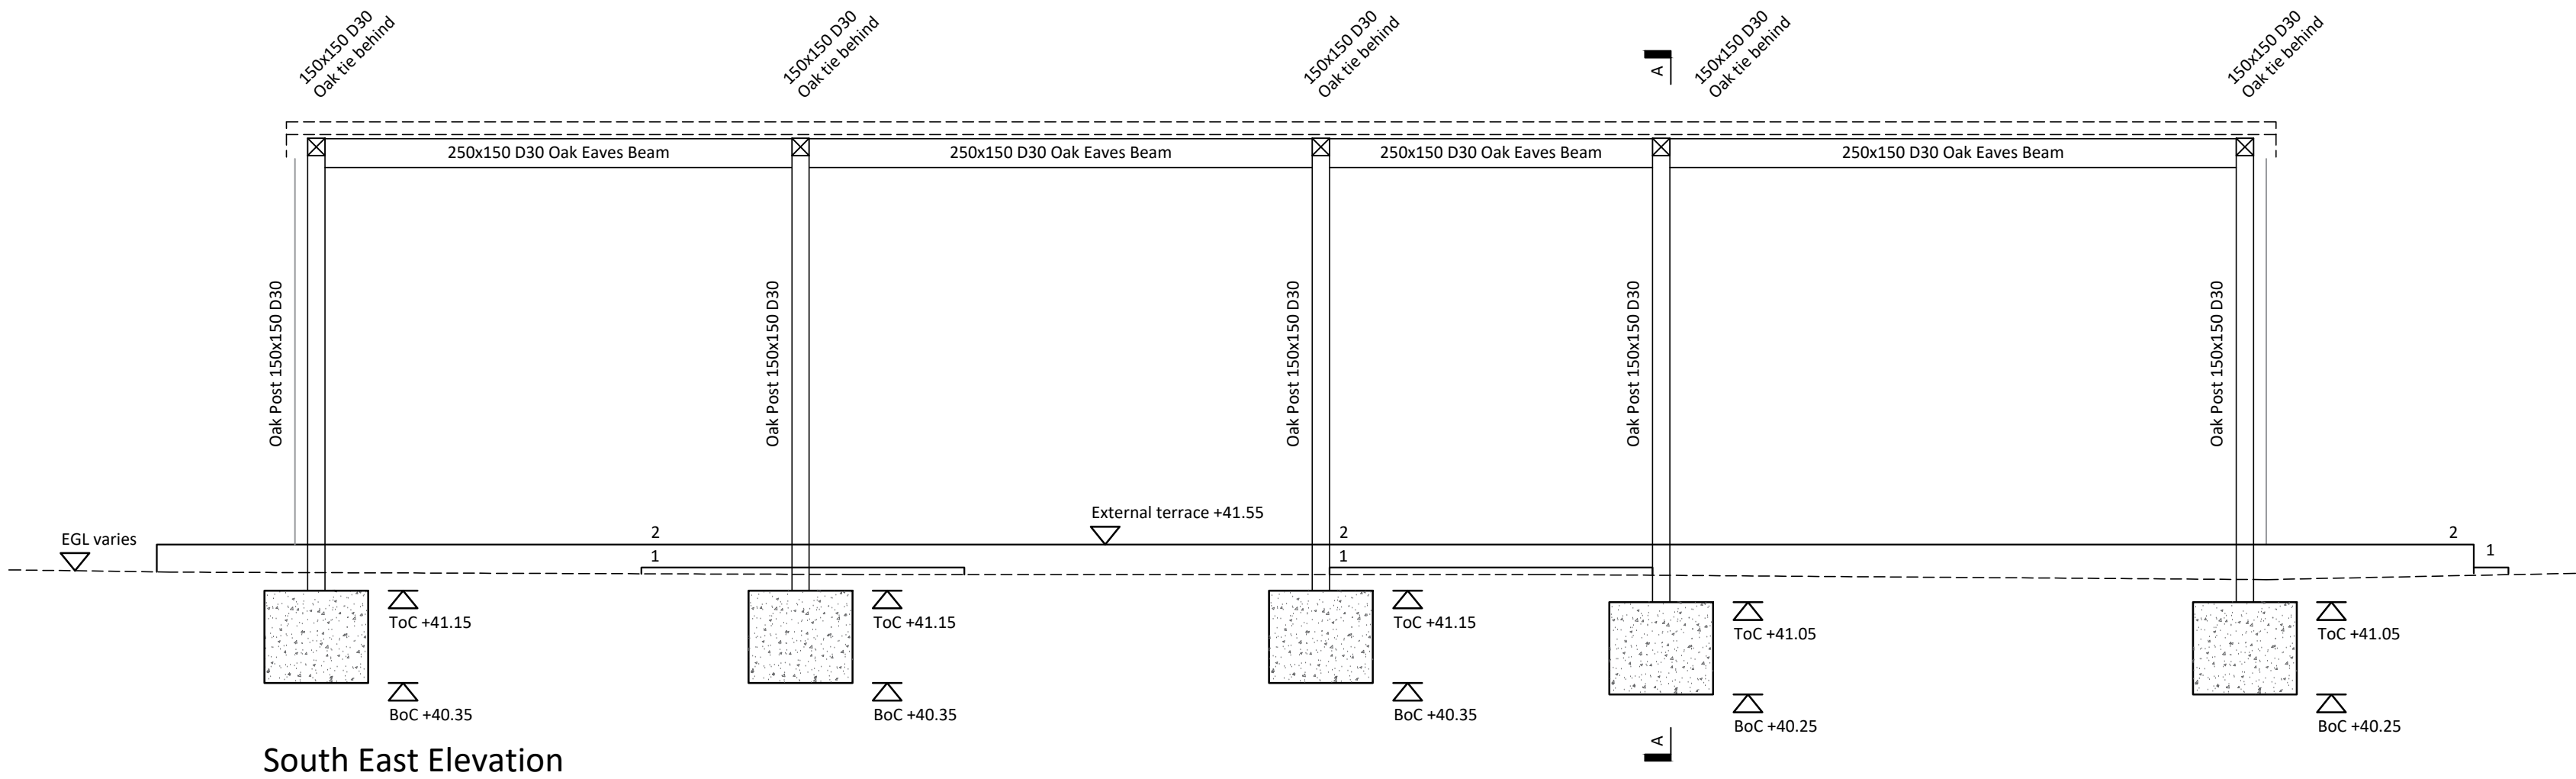

A	Revised to suit comments	15.03.21
Revision	Details	Date
Steve Gilman Design Ltd Lych Gate Barn, Church Lane Carlton Le Moorland, Lincoln, LN5 9HS Tel : 01522 788000 Email : mail@stevegilmansdesign.co.uk		
Project	Proposed Sports Pavilion East Markham Playing Field Back Lane Markham	
Client	East Markham Parish Council	
Title	Elevations	
Drawn	MP	Checked AF
Date	February 2021	Scale 1:50
Number	7198/03 A	Status Tender