
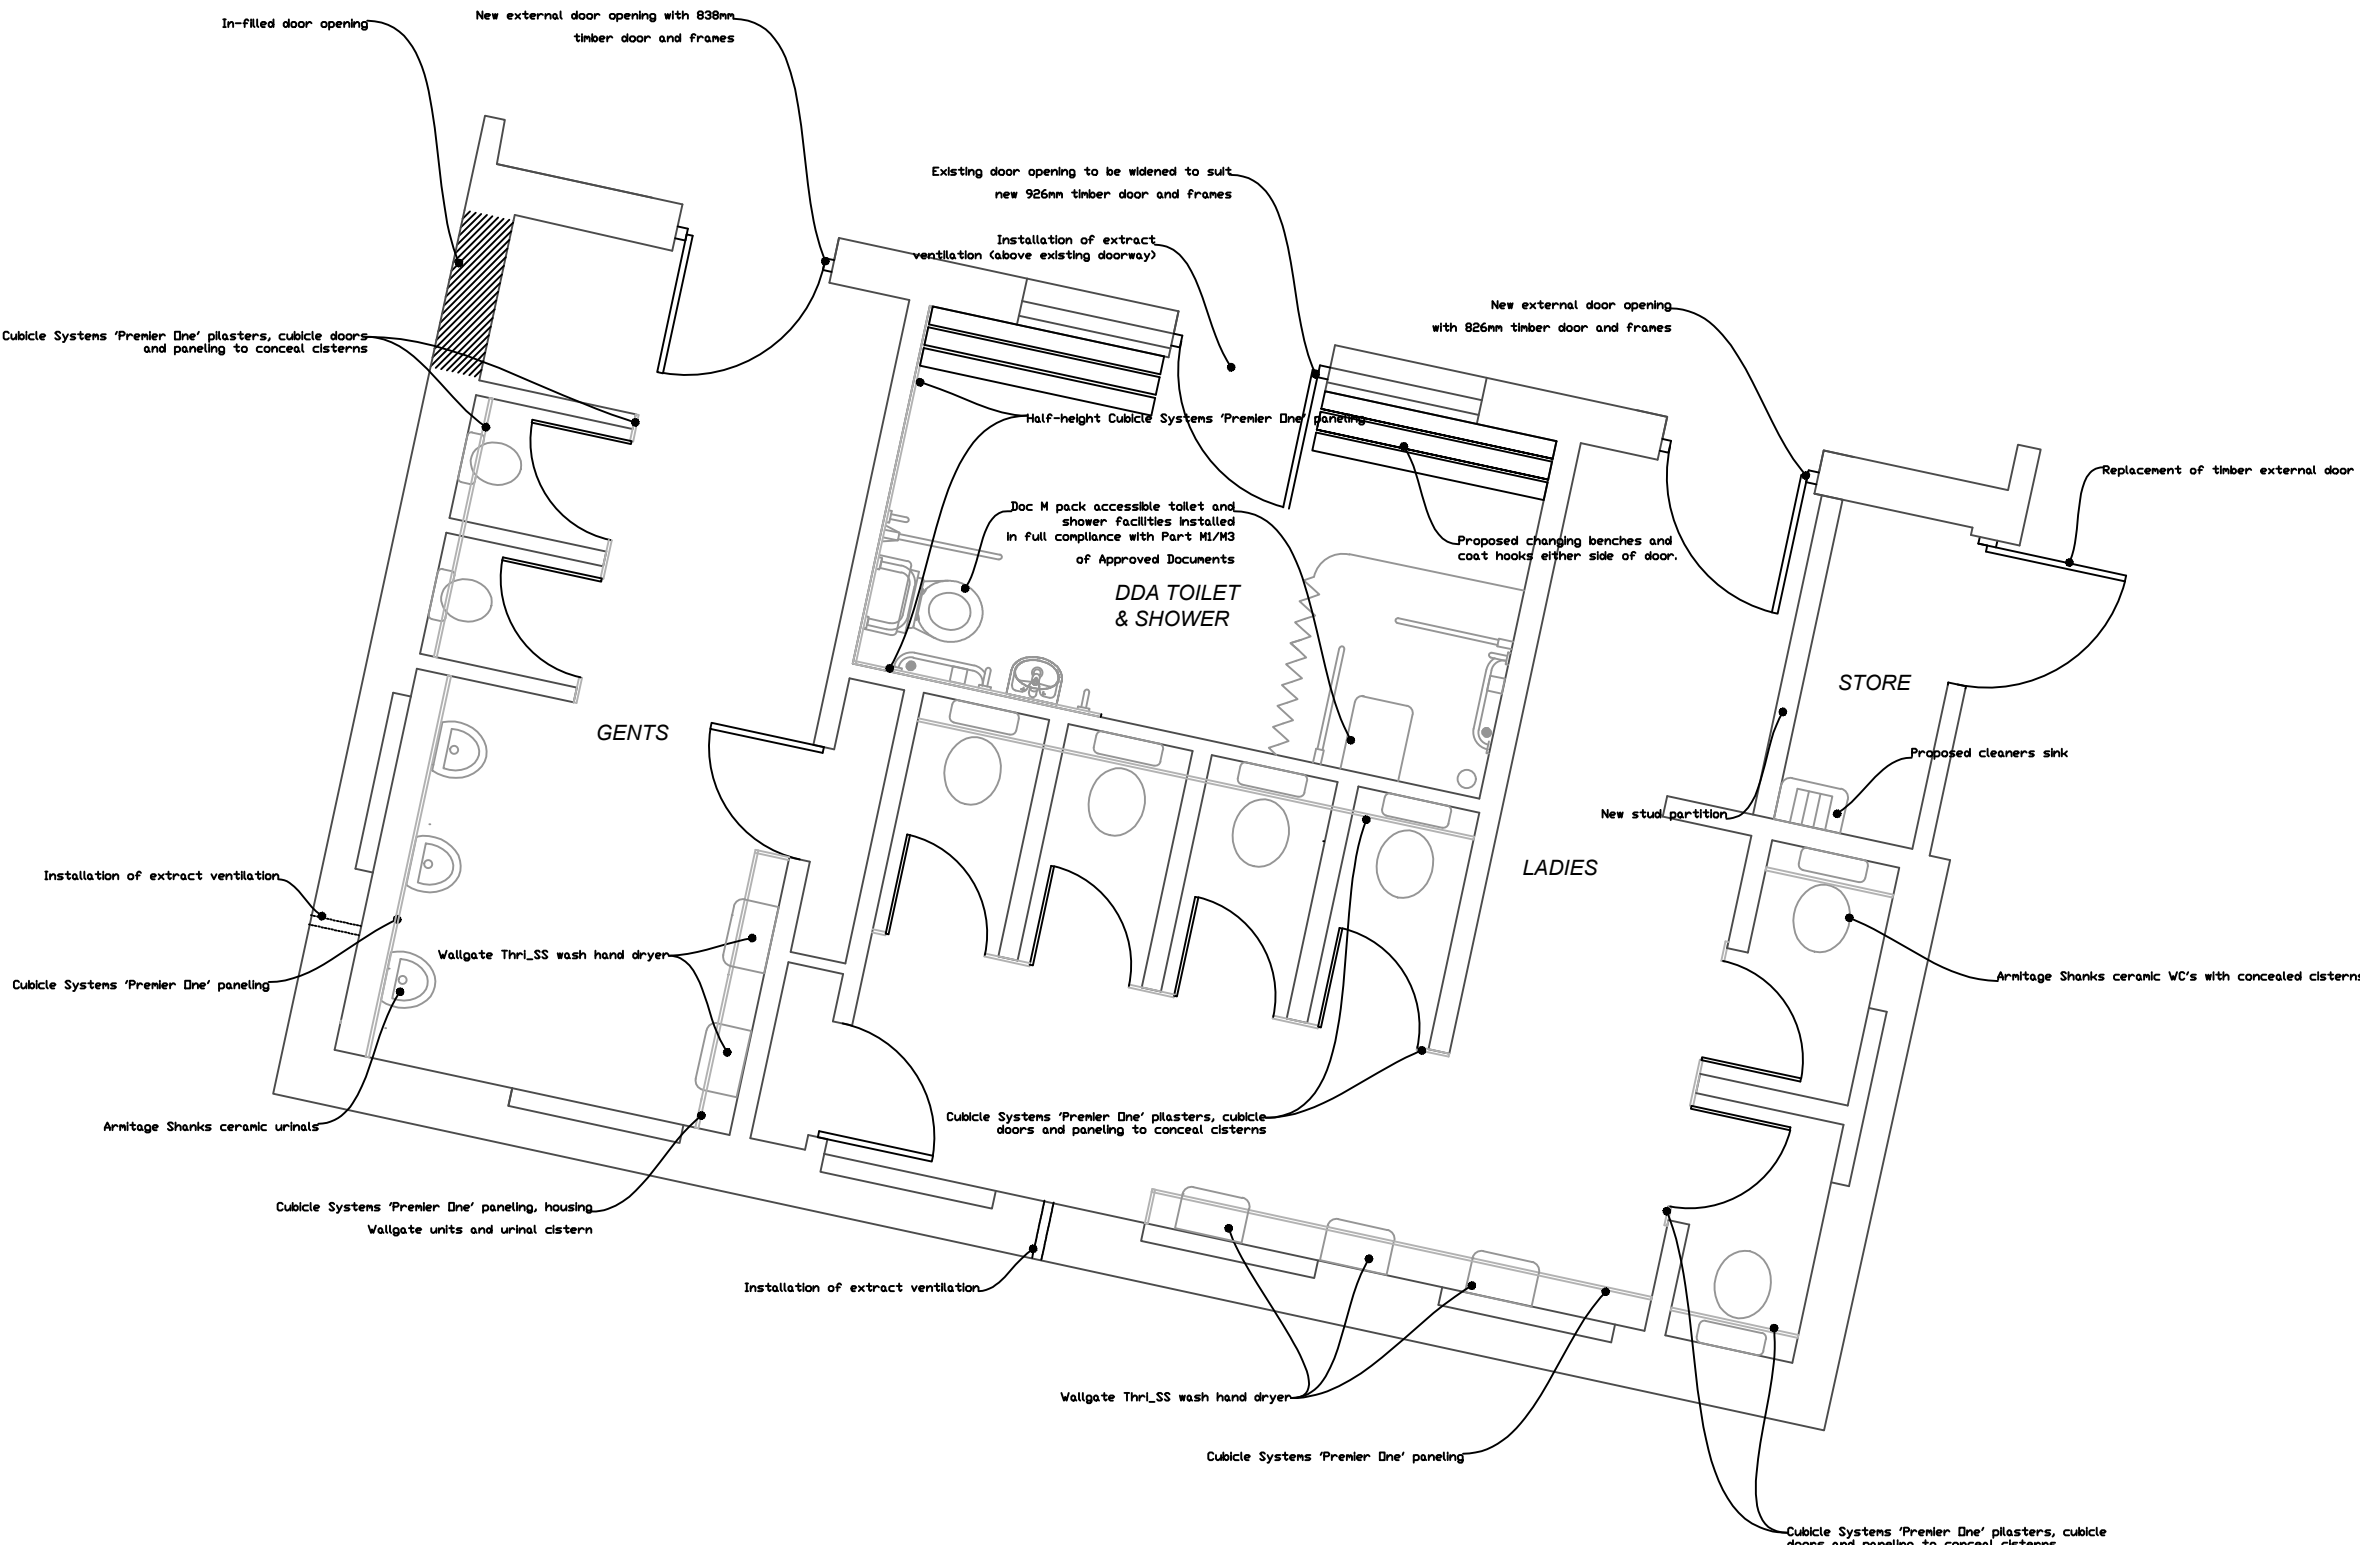
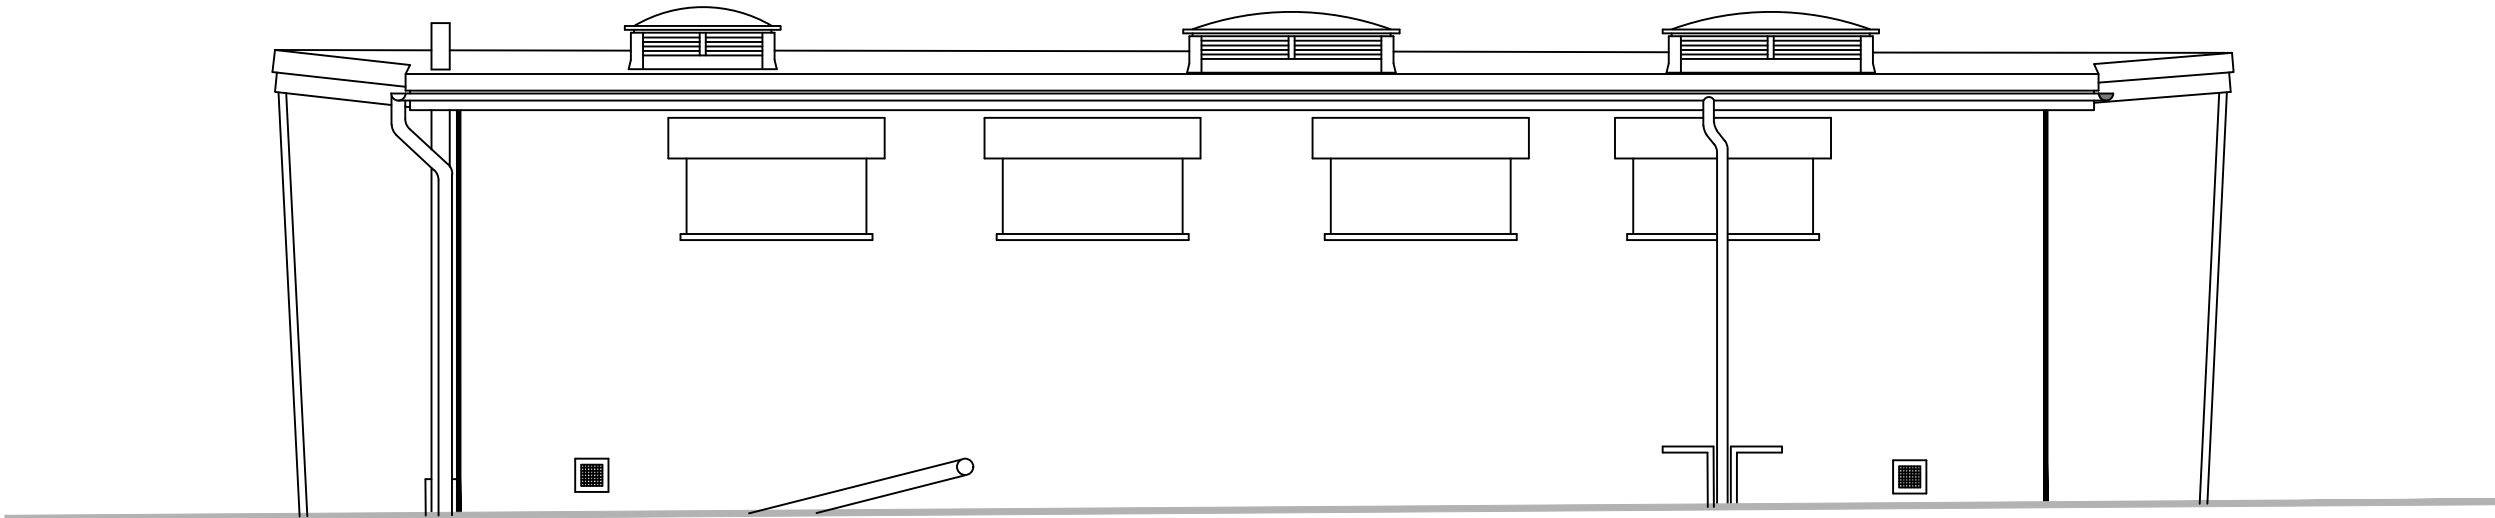
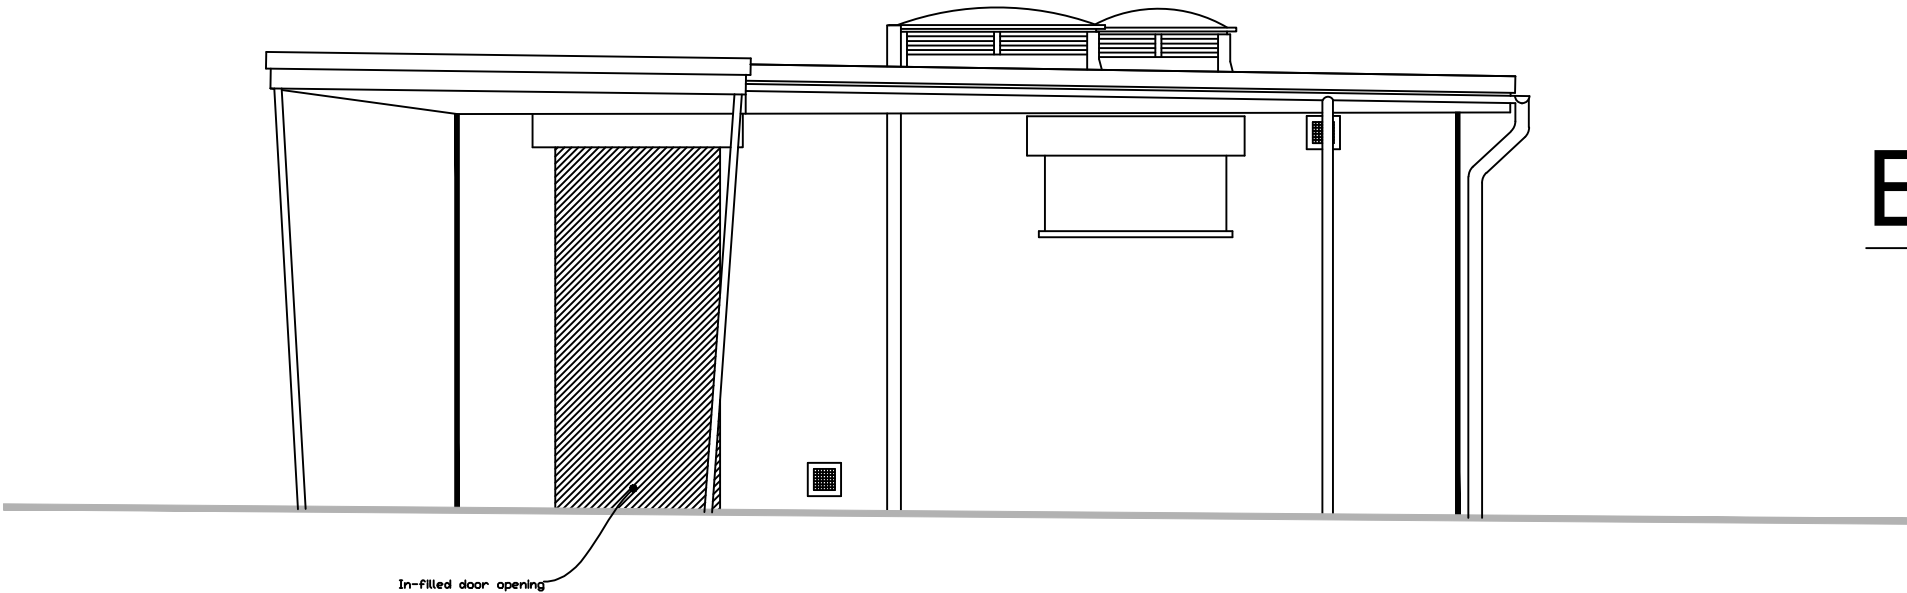


NORTH
ELEVATION

EAST
ELEVATION

WEST
ELEVATION

SOUTH
ELEVATION

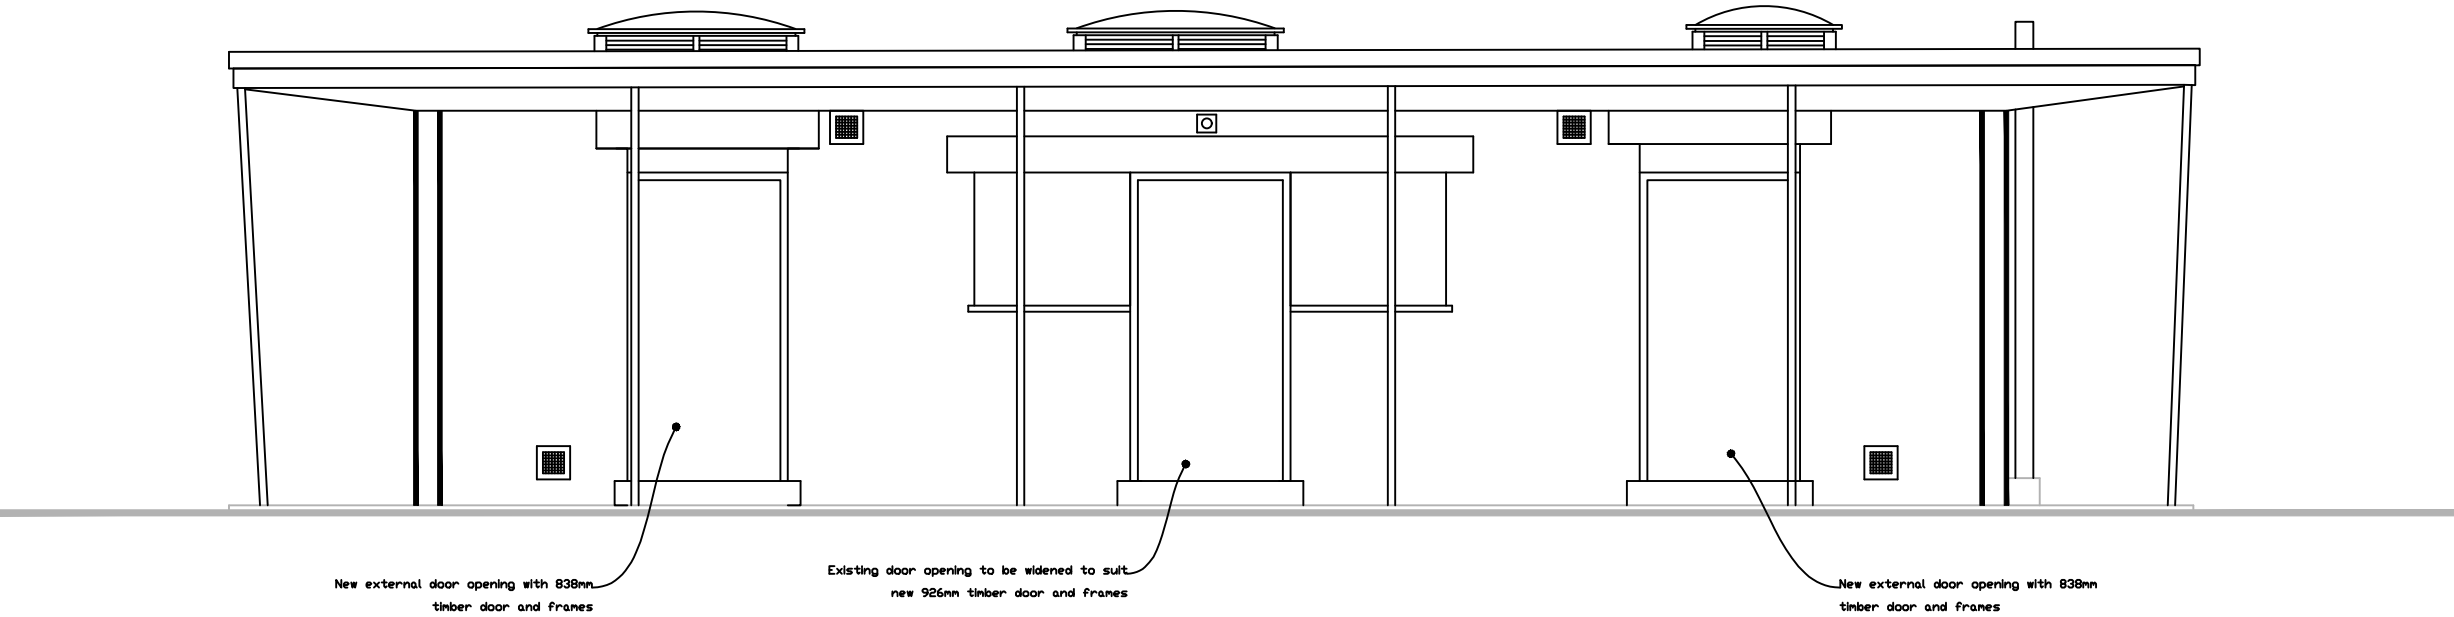

Tender Issue Drawings			
Dorset County Council			
Enabling communities in Dorset to thrive, now and for the future			
Dorset Property			
Princes House, Princes Street, Dorchester, Dorset DT1 1TP			
Telephone: 01305 225200, Facsimile: 01305 221919			
Architects • Engineers • Project Managers			
Clerks of Works • CDM Coordinators • Surveyors			
Client			
Swanage Town Council			
Job Title			
Refurbishment of Toilets			
Swanage Town Hall, High Street, Swanage BH19 2NZ			
Drawing Title			
King Georges - Proposed			
Main Beach Car Park, Swanage, Dorset BH19 1PW			
Scale	Date	Drawn By	Filename
1:50 @ A1	Sept 2017	JPL	
Property ref	Plans No	Drawing No	Revision
	005927	KG002	