


- ▷ Data point
- ⊕ Double power point
- Spur fuse point
- Light switch
- ⊠ Extract fan
- ⊙ 2D type light fitting
- ☀ Strobe beacon linked to fire alarm
- ☐ Hand dryer
- DA Door access control panel
- DA Door access switches
- PV PV panel controls
- ▭ Distribution board
- ⊙ Fire alarm call point
- ⊙ Security alarm PIR
- Smoke detector
- ▽ Fire extinguisher
- Radiator
- ⊕ Fire alarm sounder
- Fluorescent light fitting
- EXIT Emergency exit light fitting
- 600mm x 600mm LED light fitting
- ⊗ LED light fitting

GROUND FLOOR

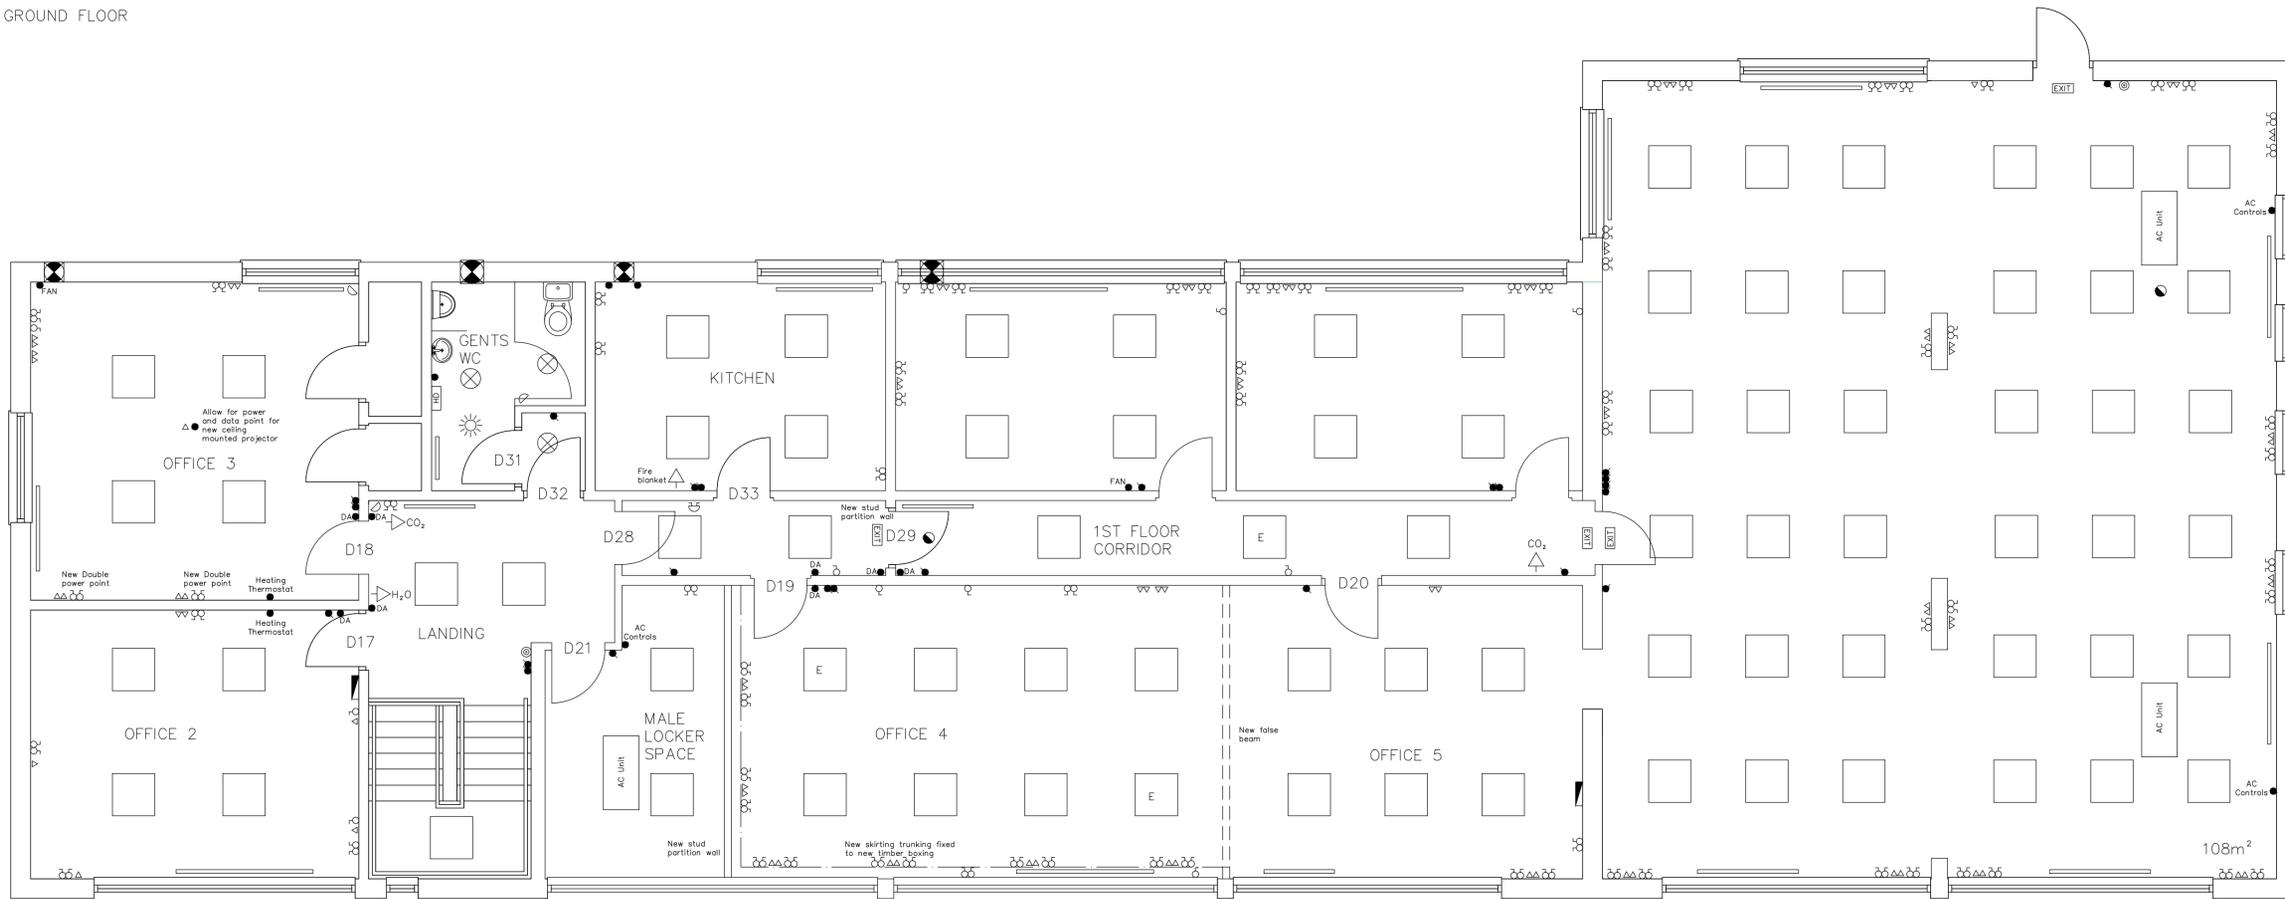

FIRST FLOOR

REF	REVISIONS	DATE
 GEDLING BOROUGH COUNCIL		
CIVIC CENTRE, ARNOT HILL PARK ARNOLD NOTTINGHAM, NG5 6LU		
SCHEME JUBILEE HOUSE		
PROPOSED ALTERATIONS PROPOSED LAYOUT		
DRAWN BY		P GOODWIN
CHECKED BY		
DATE DRAWN		13/03/2017
SCALE		1/50 @ A1
DRAWING NUMBER		G17/JH/PA17/002