



BLIND BOX DETAILS. SCALE 1:4

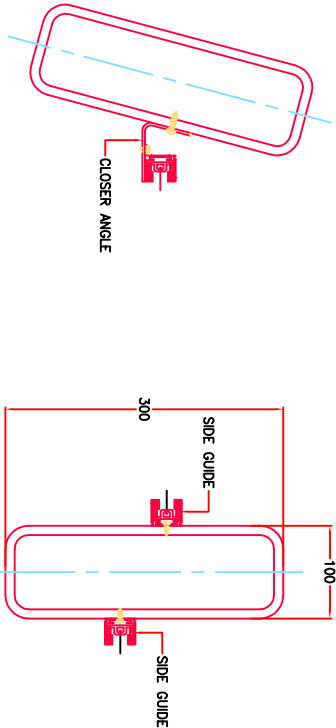


END BAY GUIDE DETAIL.
SCALE 1:4


BACK TO BACK GUIDE
DETAIL. SCALE 1:4

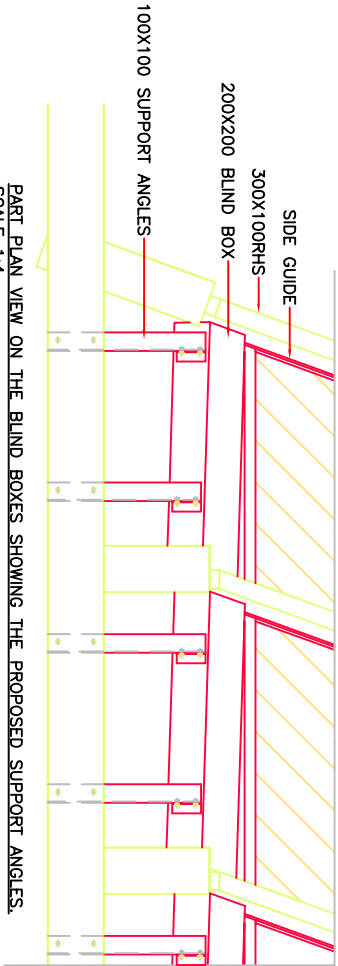

PART PLAN VIEW ON THE BLIND BOXES SHOWING THE PROPOSED SUPPORT ANGLES.
SCALE 1:4


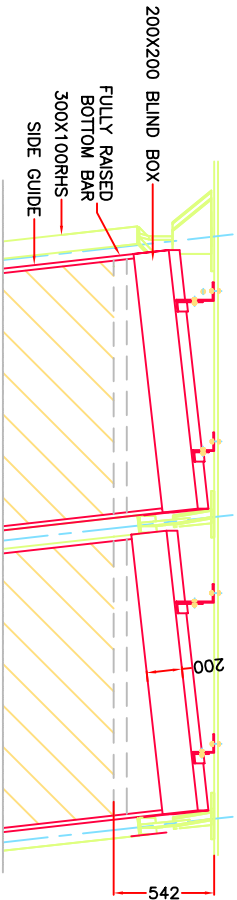


PART ELEVATION VIEW ON THE BLIND BOXES SHOWING THE PROPOSED SUPPORT
ANGLES. SCALE 1:4

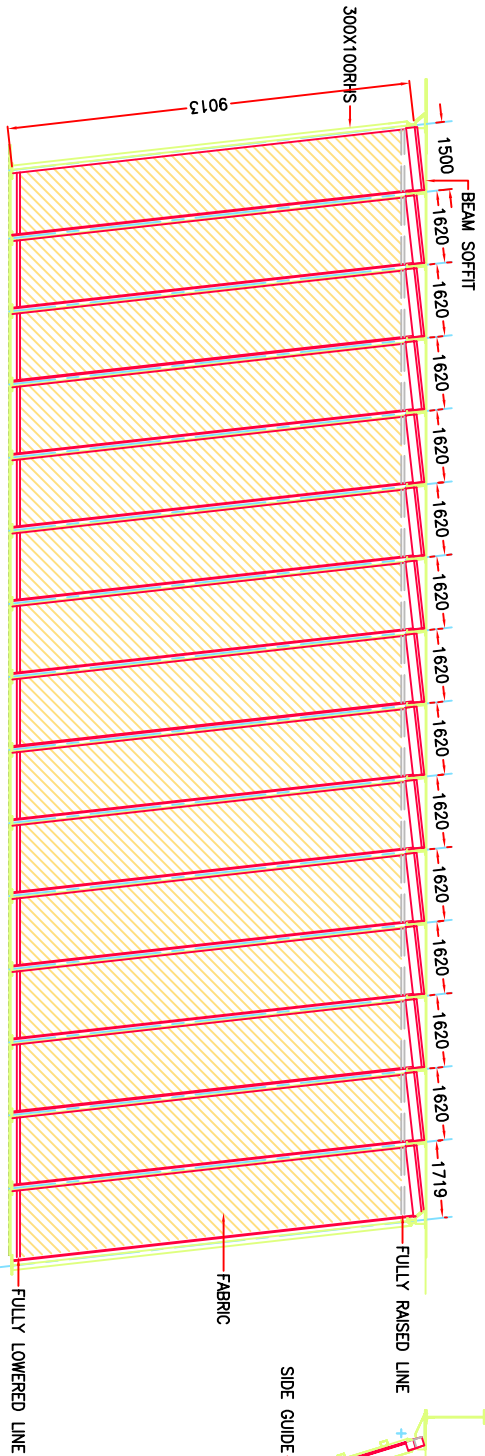

ELEVATION ON SCREEN SHOWING THE PROPOSED
DIM-OUT BLINDS FULLY DEPLOYED. SCALE 1:100

SECTION THROUGH THE
SCREEN. SCALE 1:100

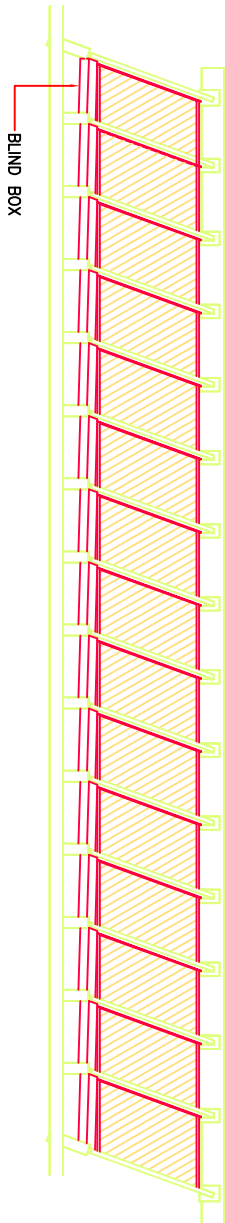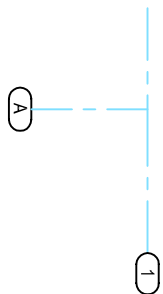

PLAN VIEW ON SCREEN SHOWING THE PROPOSED DIM-OUT
BLINDS FULLY DEPLOYED. SCALE 1:100

NOTES.

- THE DETAILS SHOWN ARE INDICATIVE AND FOR INFORMATION PURPOSES.
- THE FINAL BLIND SIZES WILL BE DETERMINED FROM A FULL SITE SURVEY.
- EACH BLIND HAS IT'S OWN 230 VOLT MOTOR THAT DRAWS 1.6 AMPS MAX.
- THE FABRIC WILL BE [TBC]
- THE POWDER COAT REFERENCE WILL BE [TBC]

LEVOLUX AT LIMITED
DESIGNED TO CONTROL

Levolux House, 24 Exeaville Close, Gloucester GL4 3SL
Telephone 01452 500007 Facsimile 01452 527468
WHICHEVER OF THE FIBES SHOWN ARE OUR PROPERTY OR ARE NOT
COPYRIGHT REMAINS WITH THE COMPANY. REPRODUCTION PROHIBITED.

DRAWING STATUS
FIRST ISSUE
FOR INFORMATION

CLIENT
MAG HANSEN
BRAHLEY
LEEDS

JOB TITLE
LIVERPOOL MUSEUM
MANN ISLAND
LIVERPOOL

DRAWING TITLE
INSTALLATION PROPOSALS FOR THE
MOTORISED DIM-OUT BLINDS

SCALE
AS

DRAWN BY
P. SIMMONS

CHECKED BY
P. SIMMONS

PROJECT No.
00004633

DWG No.
01

REV.