


Rev	Date	Details	Drm	Chkd	Company
F	08/15	Condition Survey amendments	JC	KM	SCC
E	06/09	Drawing prep'd for Asbestos review	JC	DH	SCC
D	06/07	Drawing prep'd for Asbestos Survey.	DH	MC	SCC
C	06/05	Building and Block information added	MC	DH	SCC
B	04/05	Condition updates and Externals added	DH	DH	SCC
A	06/03	Measured survey carried out by Tribal APD	PW	MG	Tribal APD

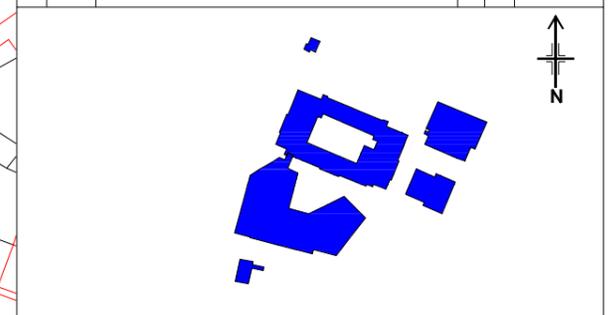

**Sheffield City Council**

Property Data Team  
Level 3 East Wing  
Moorfoot  
Sheffield  
S1 4PL  
0114 2735621

[CorporatePropertyStrategy@sheffield.gov.uk](mailto:CorporatePropertyStrategy@sheffield.gov.uk)

ESTABLISHMENT  
**Stocksbridge High Secondary 11-16**

TYPE  
**Secondary**

TITLE  
**BUILDING and BLOCK**

ESTABLISHMENT REF  
**EST00256**

SITE REF  
**00780**


KEY	NOTES	COPYRIGHT
054 -ROOM NUMBER	Doorways symbols represent clear opening width. All door measurements have been rounded down to the nearest 50mm.	Maps are reproduced from Ordnance Survey with permission of HMSO. OS License No. 100018816. This drawing is protected by copyright. The Copyright owner is Sheffield City Council.
166 -ROOM AREA (m <sup>2</sup> )		

SCALE HERE FOR NINTENMM OPENING WIDTH.

DRAWN BY <b>JC</b>	SCALE <b>NTS</b>	DATE <b>21/08/2015</b>	CHECKED <b>KM</b>
DRAWING No <b>1 of 21</b>			REVISION <b>F</b>




Estab Name: Stocksbridge High Secondary 11-16  
 Estab Type: Secondary  
 Estab Ref: EST00256  
 Site Ref: 00780

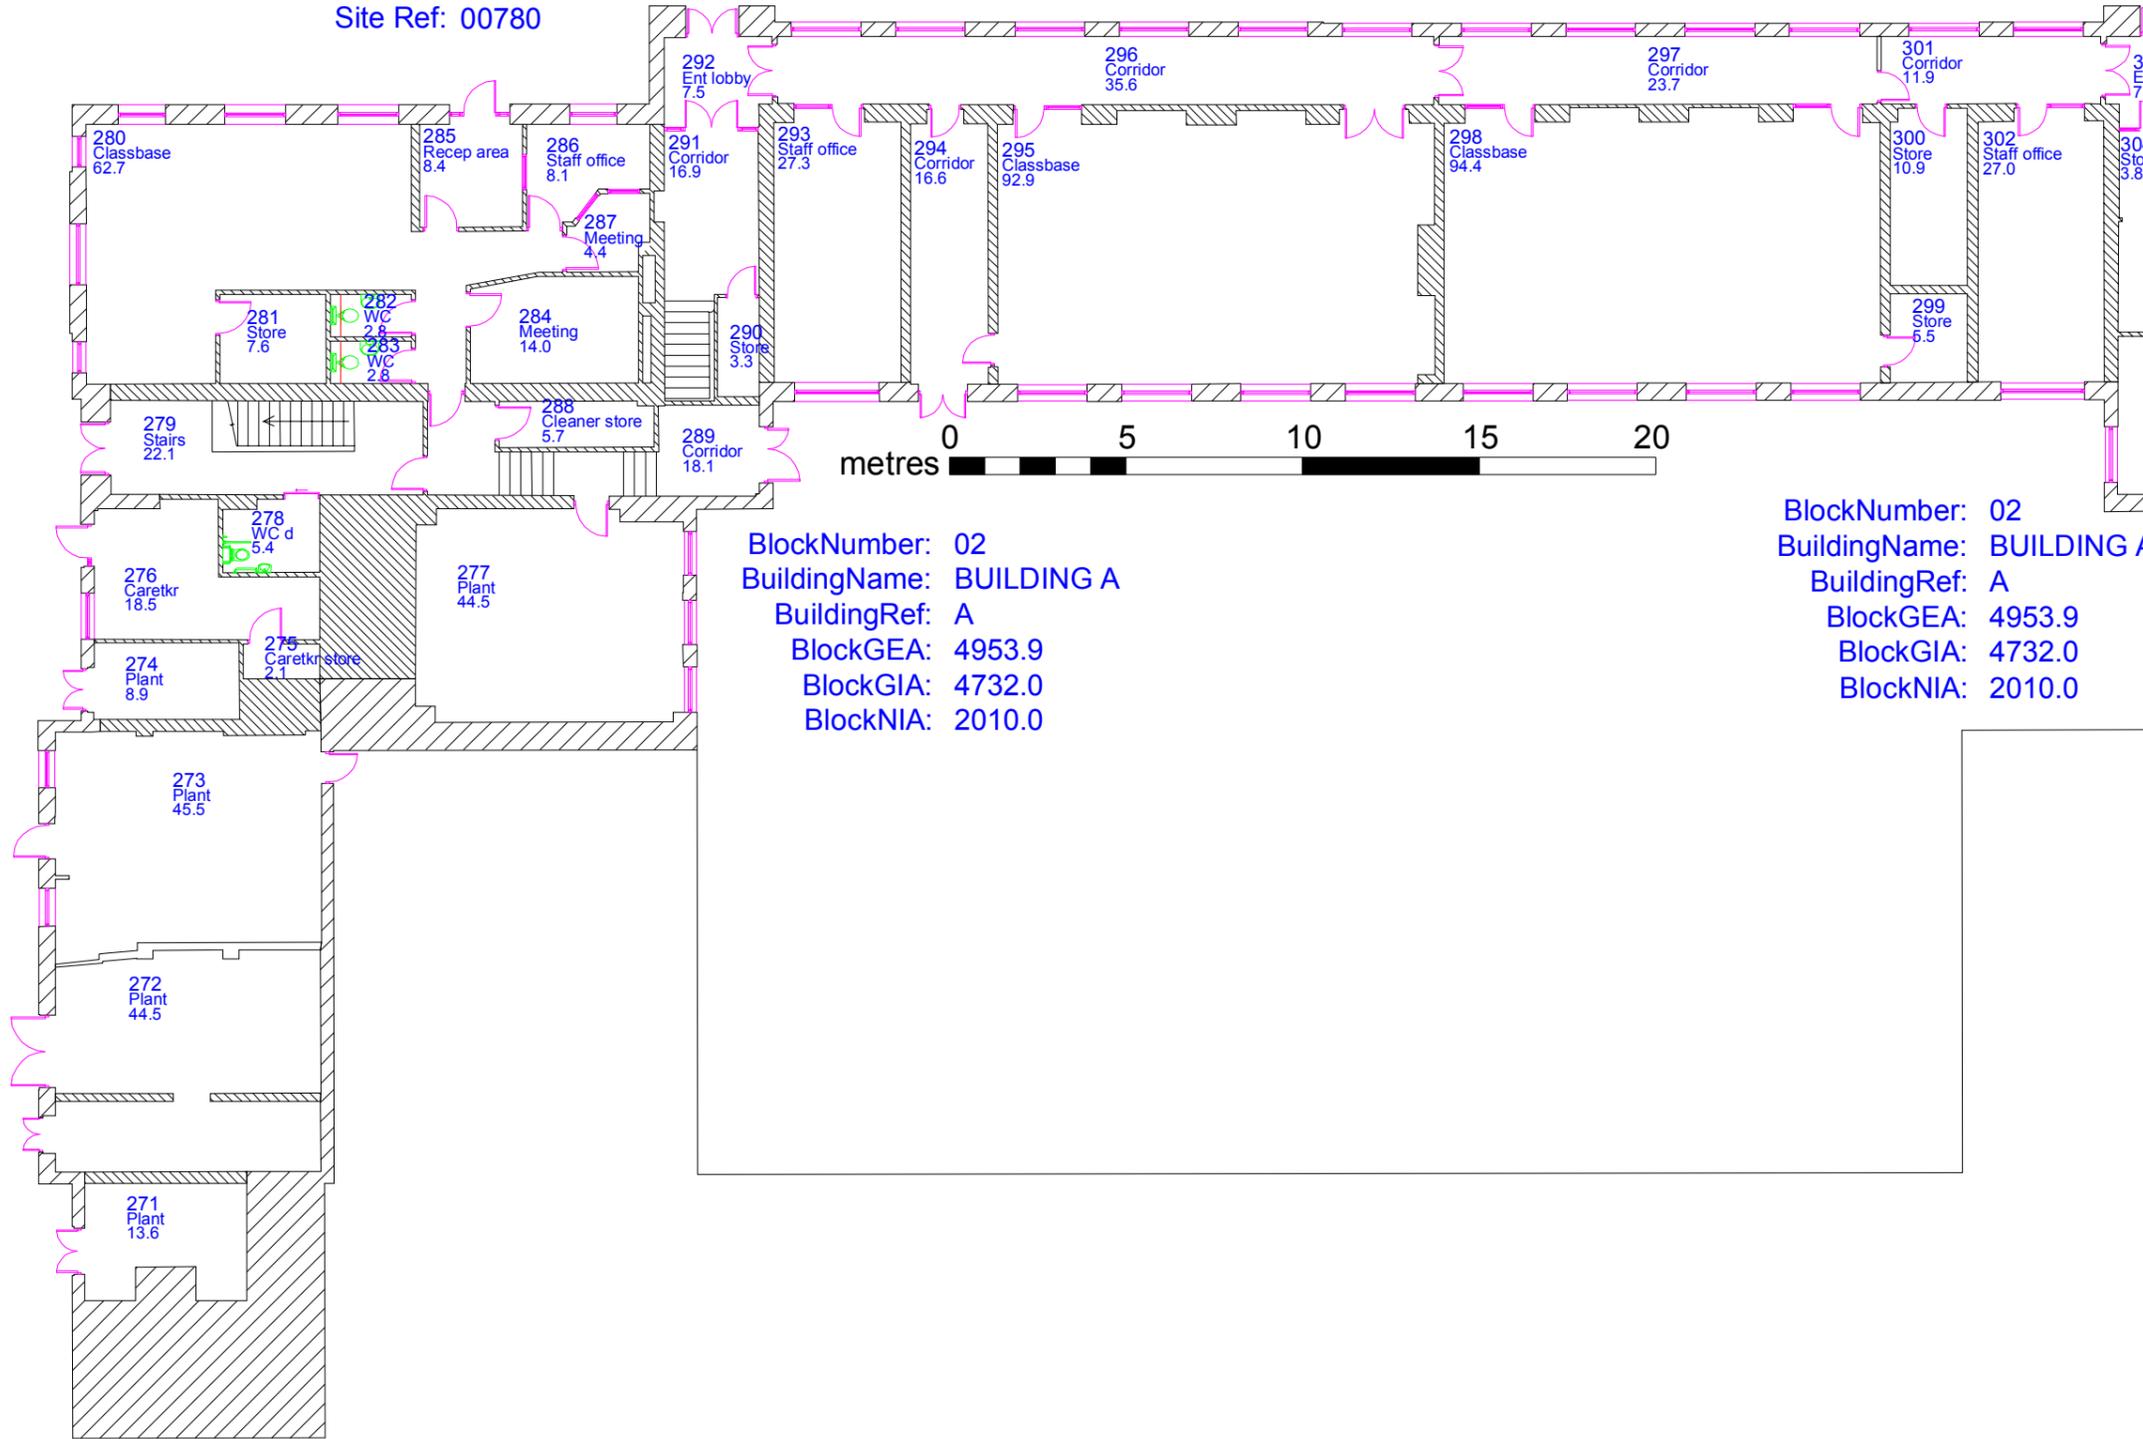

BlockNumber: 02  
 BuildingName: BUILDING A  
 BuildingRef: A  
 BlockGEA: 4953.9  
 BlockGIA: 4732.0  
 BlockNIA: 2010.0

BlockNumber: 02  
 BuildingName: BUILDING A  
 BuildingRef: A  
 BlockGEA: 4953.9  
 BlockGIA: 4732.0  
 BlockNIA: 2010.0


Rev	Date	Details	Dm	Chkd	Company
F	08/15	Condition Survey amendments	JC	KM	SCC
E	06/09	Drawing prep'd for Asbestos review	JC	DH	SCC
D	06/07	Drawing prep'd for Asbestos Survey.	DH	MC	SCC
C	06/05	Building and Block information added	MC	DH	SCC
B	04/05	Condition updates and Externals added	DH	DH	SCC
A	06/03	Measured survey carried out by Tribal APD	PW	MG	Tribal APD

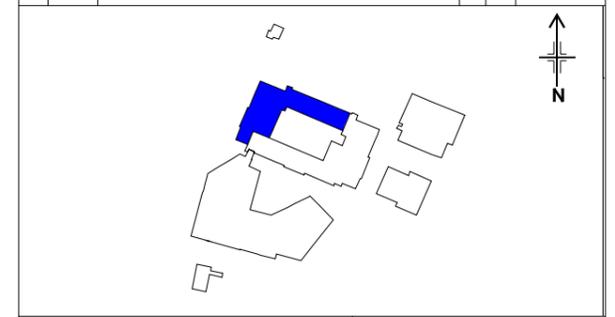


**Sheffield City Council**  
 Property Data Team  
 Level 3 East Wing  
 Moorfoot  
 Sheffield  
 S1 4PL  
 0114 2735621  
[CorporatePropertyStrategy@sheffield.gov.uk](mailto:CorporatePropertyStrategy@sheffield.gov.uk)



ESTABLISHMENT  
**Stocksbridge High Secondary 11-16**  
 TYPE  
**Secondary**  
 TITLE  
**BUILDING A - Lwr Ground 1 of 2**  
 ESTABLISHMENT REF:  
**EST00256**  
 SITE REF:  
**00780**

KEY	-ROOM NUMBER
054	-ROOM TYPE
166	-ROOM AREA (m <sup>2</sup> )

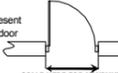NOTES  
 Doorways symbols represent clear opening width. All door measurements have been rounded down to the nearest 50mm.  
  
 SCALE HERE FOR MINIMUM OPENING WIDTH.

COPYRIGHT  
 Maps are reproduced from Ordnance Survey with permission of HMSO. OS License No. 100018816. This drawing is protected by copyright. The Copyright owner is Sheffield City Council.


DRAWN BY	SCALE	DATE	CHECKED
JC	1:200 @ A3	21/08/2015	KM
DRAWING No:	2 of 21	REVISION	F

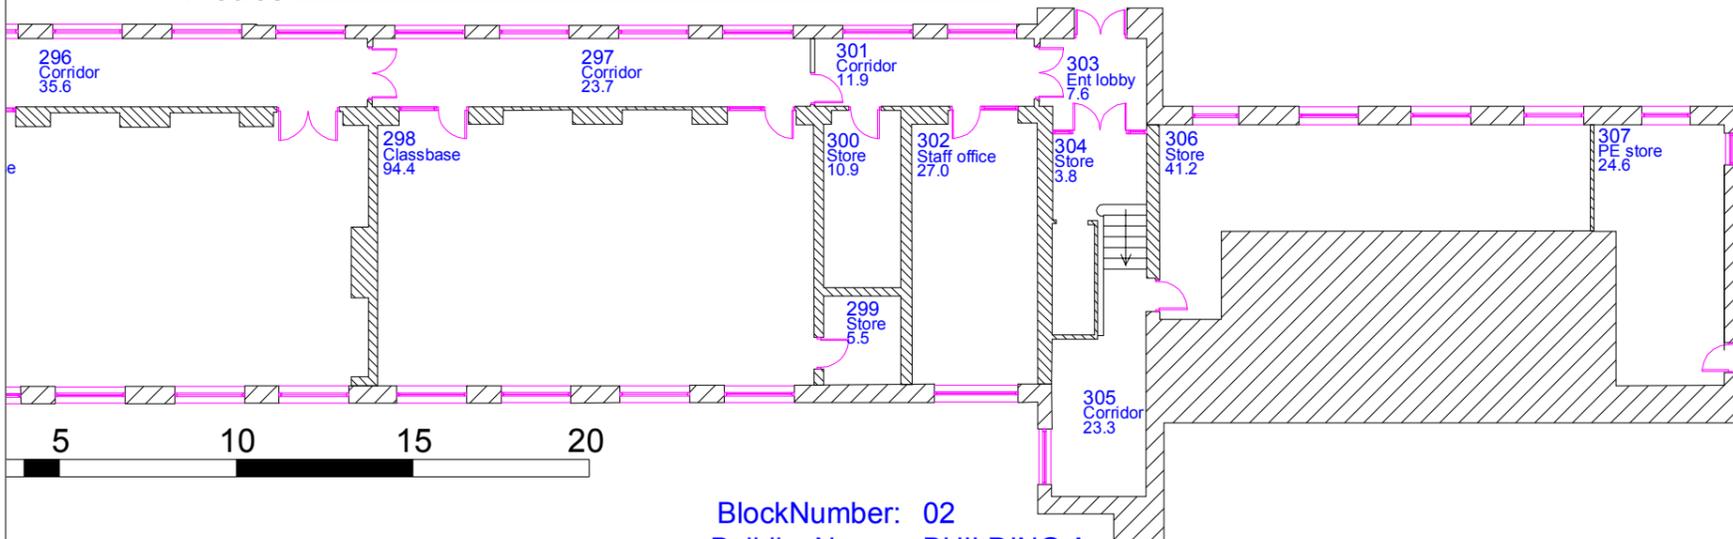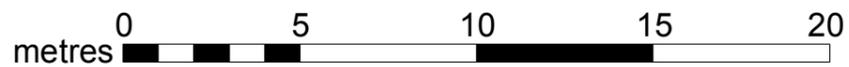

GA

BlockNumber: 02  
BuildingName: BUILDING A  
BuildingRef: A  
BlockGEA: 4953.9  
BlockGIA: 4732.0  
BlockNIA: 2010.0

F	08/15	Condition Survey amendments	JC	KM	SCC
E	06/09	Drawing prep'd for Asbestos review	JC	DH	SCC
D	06/07	Drawing prep'd for Asbestos Survey.	DH	MC	SCC
C	06/05	Building and Block information added	MC	DH	SCC
B	04/05	Condition updates and Externals added	DH	DH	SCC
A	06/03	Measured survey carried out by Tribal APD	PW	MG	Tribal APD
Rev	Date	Details	Dm	Chkd	Company

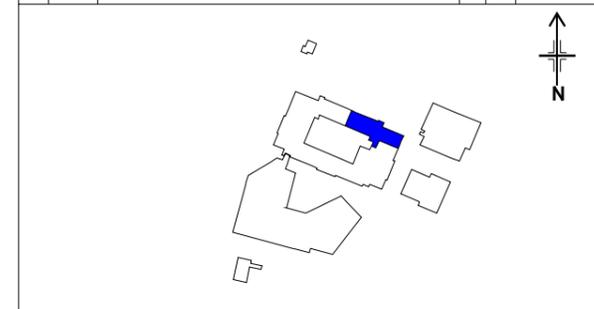

**Sheffield City Council**

Property Data Team  
Level 3 East Wing  
Moorfoot  
Sheffield  
S1 4PL  
0114 2735621

[CorporatePropertyStrategy@sheffield.gov.uk](mailto:CorporatePropertyStrategy@sheffield.gov.uk)

ESTABLISHMENT  
**Stocksbridge High Secondary 11-16**


TYPE  
**Secondary**

TITLE  
**BUILDING A - Lwr Ground 2 of 2**

ESTABLISHMENT REF:  
**EST00256**

SITE REF:  
**00780**


KEY	NOTES	COPYRIGHT	DRAWN BY	SCALE	DATE	CHECKED
054 -ROOM NUMBER	Doorways symbols represent clear opening width. All door measurements have been rounded down to the nearest 50mm.	Maps are reproduced from Ordnance Survey with permission of HMSO. OS License No. 100018816. This drawing is protected by copyright. The Copyright owner is Sheffield City Council.	JC	1:200 @ A3	21/08/2015	KM
Nursery -ROOM TYPE			DRAWING No:	3 of 21	REVISION	F
166 -ROOM AREA (m²)						

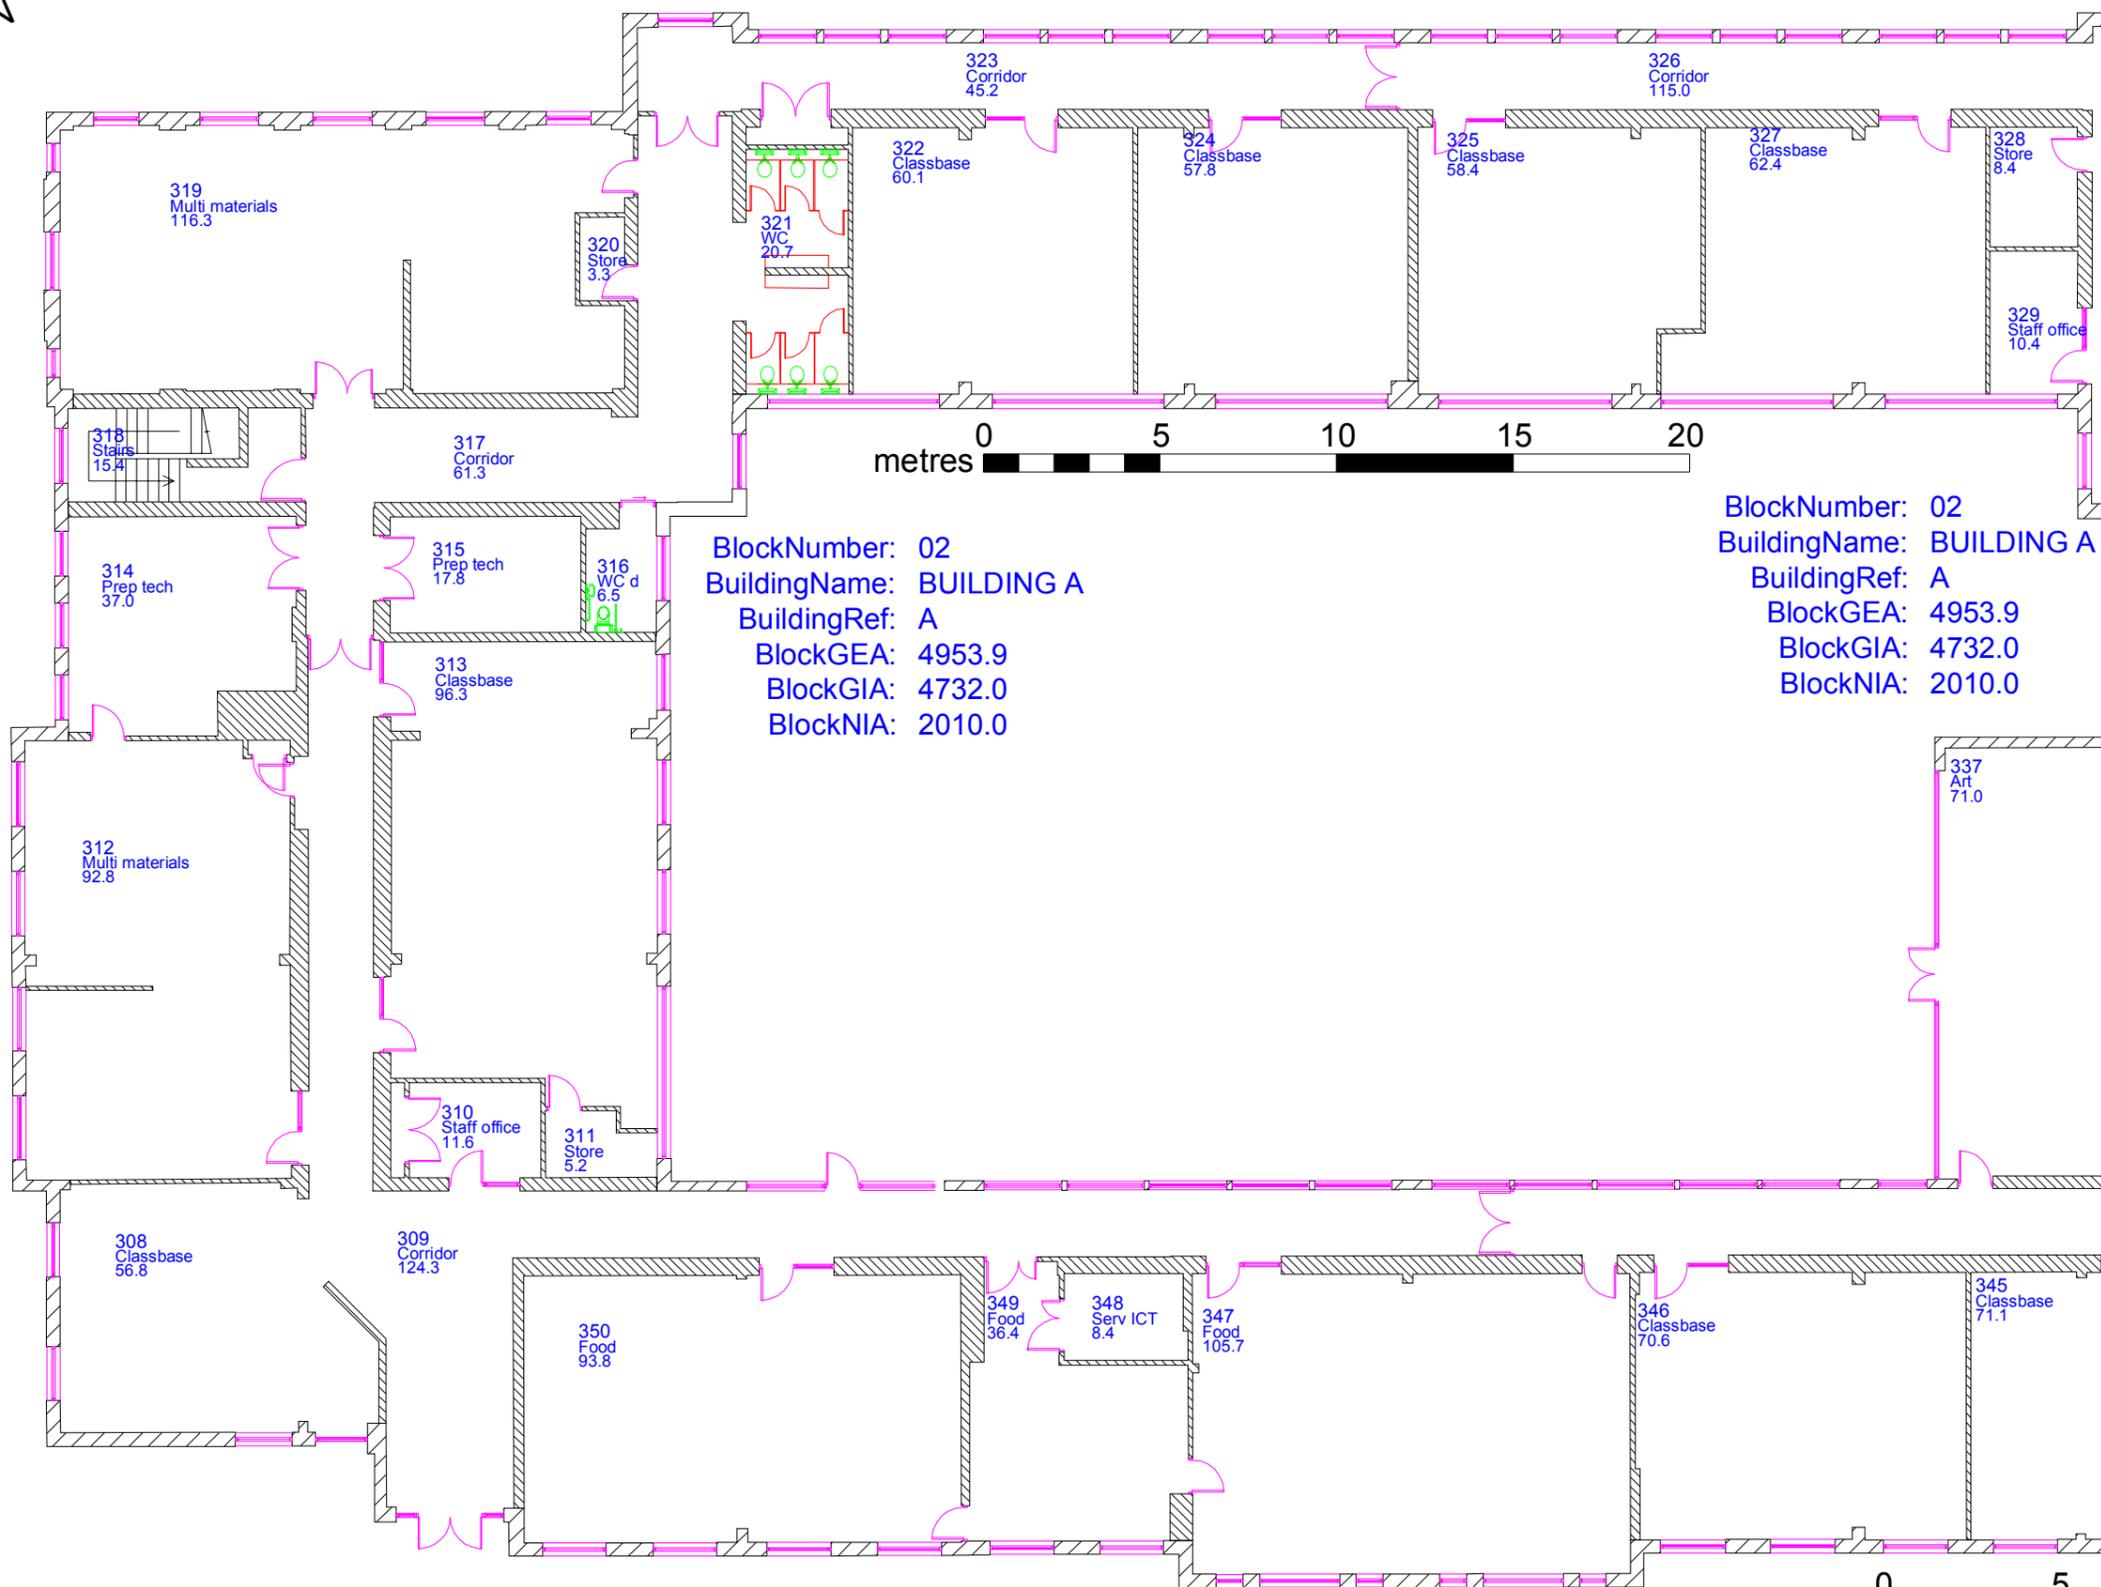

BlockNumber: 02  
 BuildingName: BUILDING A  
 BuildingRef: A  
 BlockGEA: 4953.9  
 BlockGIA: 4732.0  
 BlockNIA: 2010.0

BlockNumber: 02  
 BuildingName: BUILDING A  
 BuildingRef: A  
 BlockGEA: 4953.9  
 BlockGIA: 4732.0  
 BlockNIA: 2010.0


Rev	Date	Details	Drn	Chkd	Company
F	08/15	Condition Survey amendments	JC	KM	SCC
E	06/09	Drawing prep'd for Asbestos review	JC	DH	SCC
D	06/07	Drawing prep'd for Asbestos Survey.	DH	MC	SCC
C	06/05	Building and Block information added	MC	DH	SCC
B	04/05	Condition updates and Externals added	DH	DH	SCC
A	06/03	Measured survey carried out by Tribal APD	PW	MG	Tribal APD

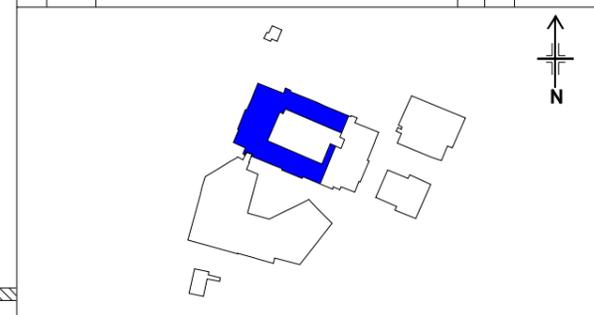

**Sheffield City Council**  
 Property Data Team  
 Level 3 East Wing  
 Moorfoot  
 Sheffield  
 S1 4PL  
 0114 2735621  
[CorporatePropertyStrategy@sheffield.gov.uk](mailto:CorporatePropertyStrategy@sheffield.gov.uk)

ESTABLISHMENT  
**Stocksbridge High Secondary 11-16**  
 TYPE  
**Secondary**  
 TITLE  
**BUILDING A - Ground 1 of 2**  
 ESTABLISHMENT REF  
**EST00256**  
 SITE REF.  
**00780**


KEY	NOTES	COPYRIGHT	DRAWN BY	SCALE	DATE	CHECKED	
054 -ROOM NUMBER	Doorways symbols represent clear opening width. All door measurements have been rounded down to the nearest 50mm. 	Maps are reproduced from Ordnance Survey with permission of HMSO. OS License No. 100018816. This drawing is protected by copyright. The Copyright owner is Sheffield City Council.	JC	1:200 @ A3	21/08/2015	KM	
166 -ROOM AREA (m <sup>2</sup> )			DRAWING No	4 of 21		REVISION	F

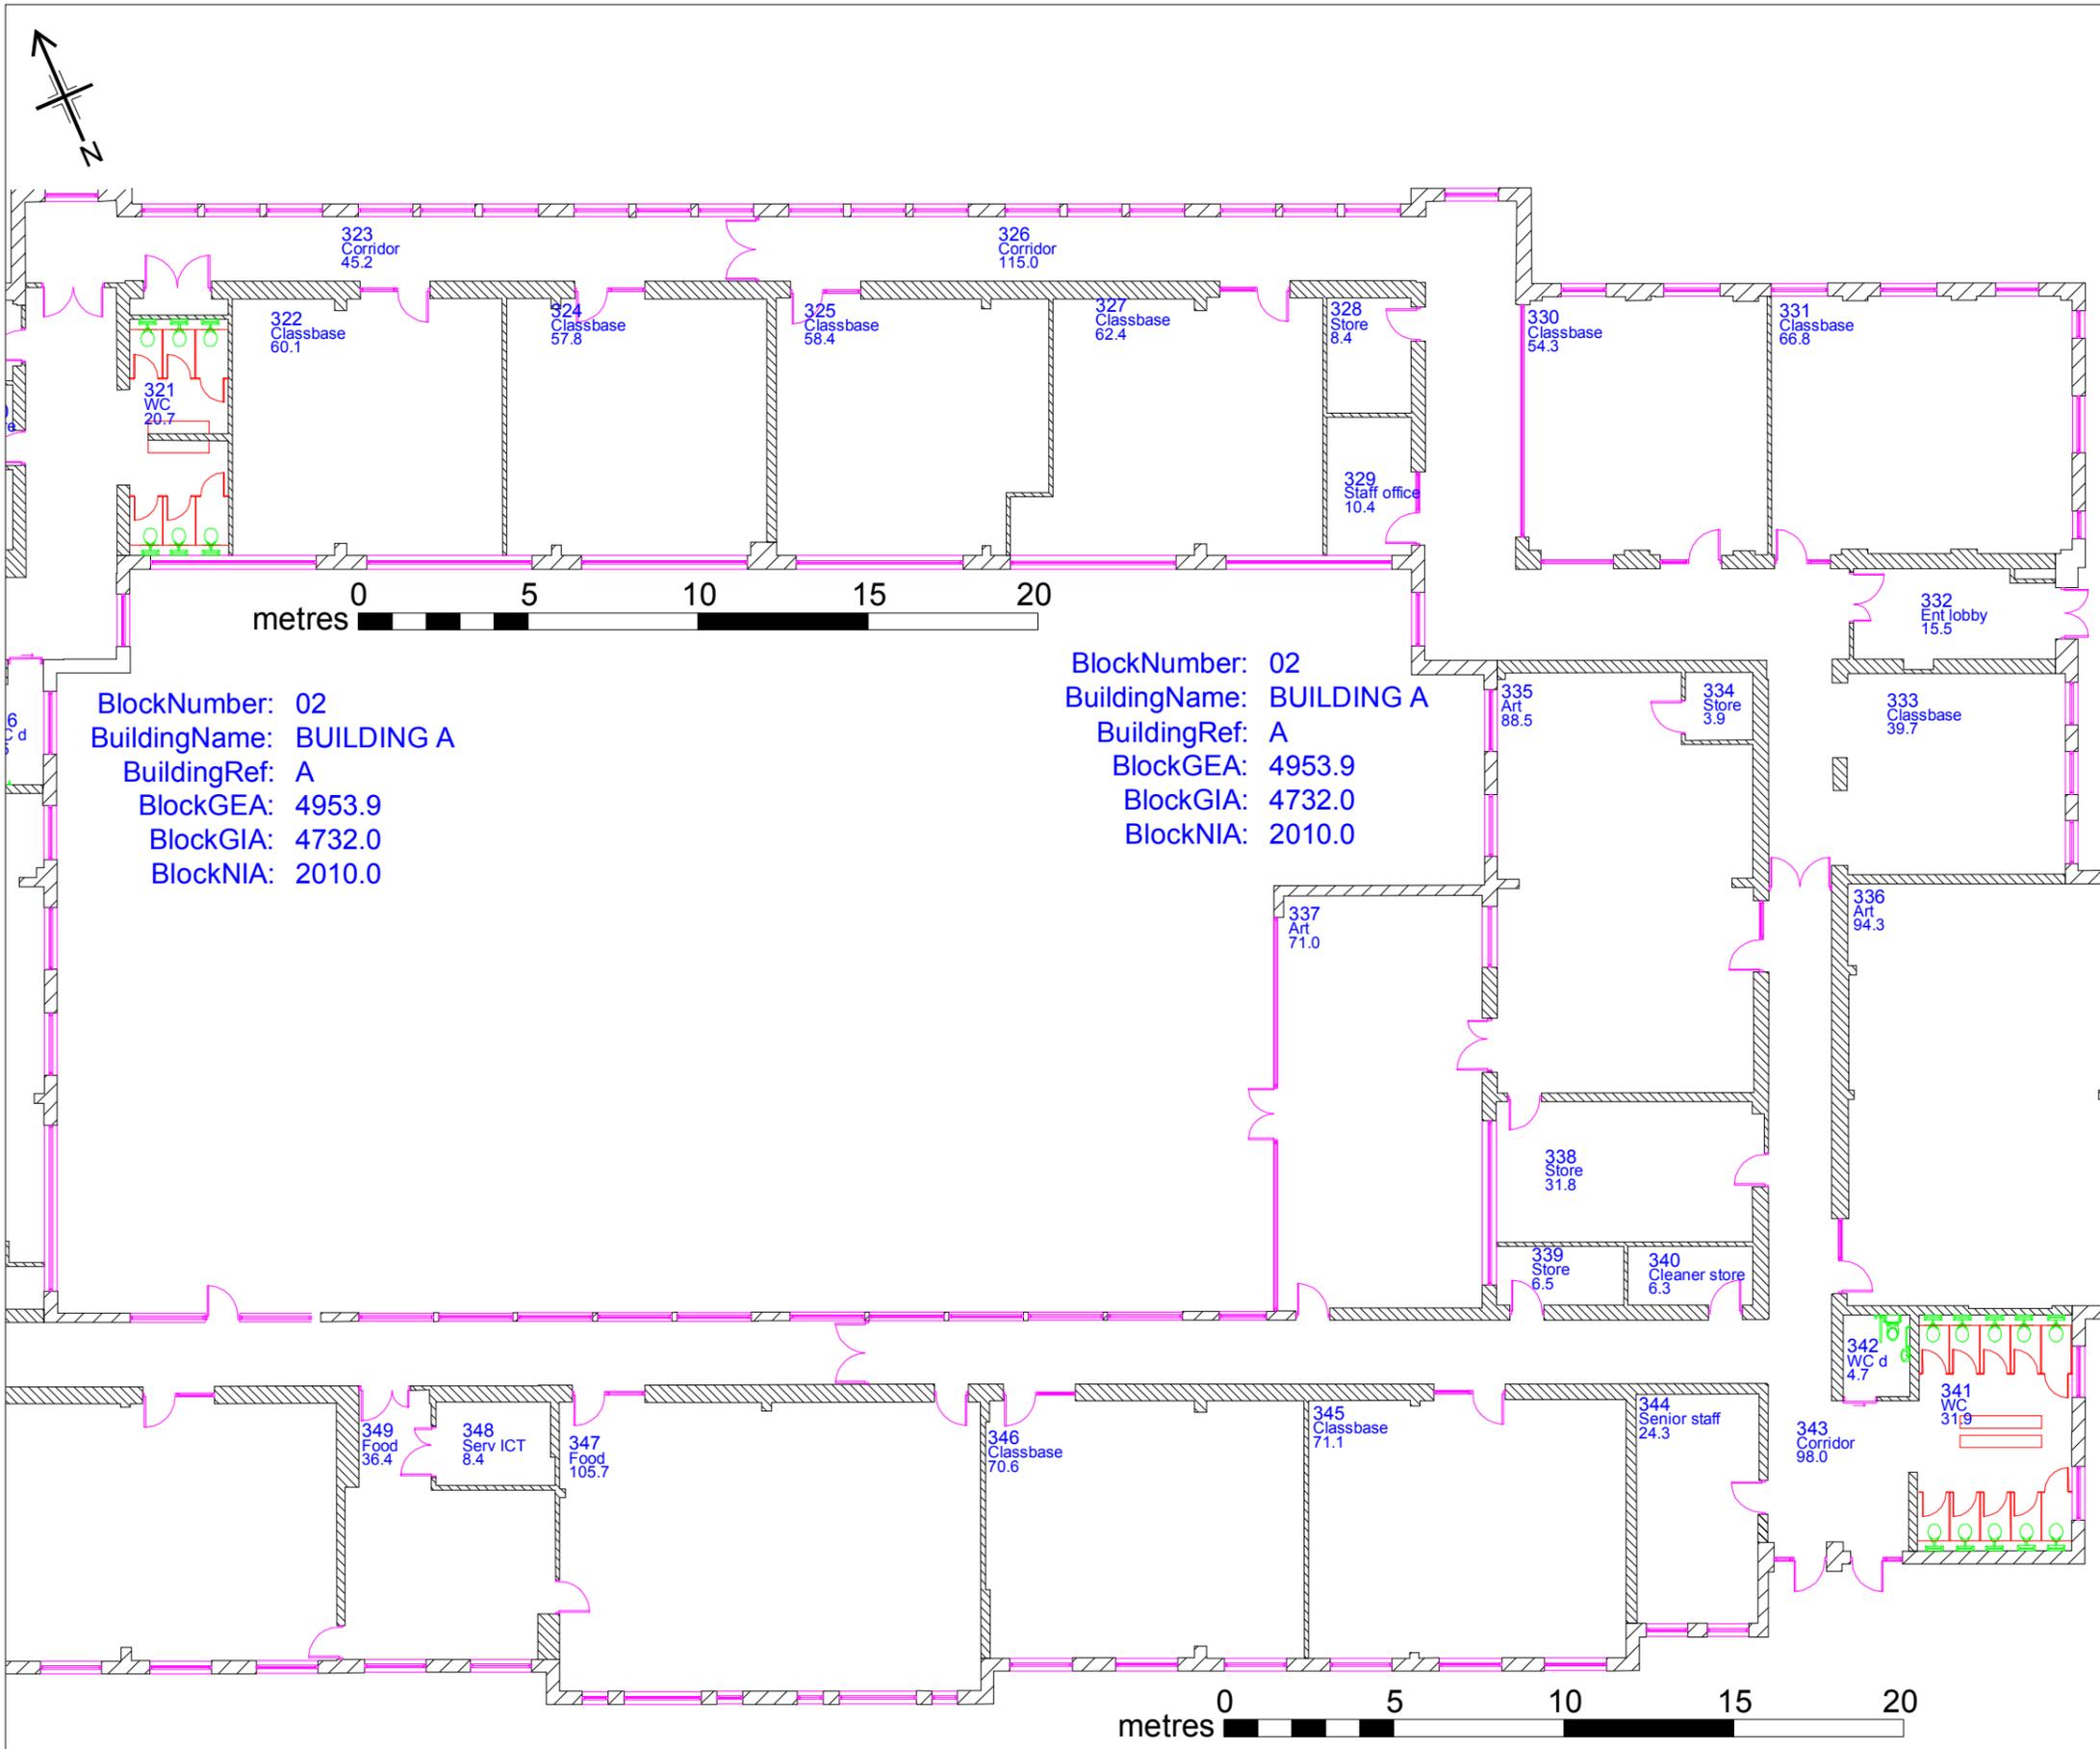

BlockNumber: 02  
 BuildingName: BUILDING A  
 BuildingRef: A  
 BlockGEA: 4953.9  
 BlockGIA: 4732.0  
 BlockNIA: 2010.0

BlockNumber: 02  
 BuildingName: BUILDING A  
 BuildingRef: A  
 BlockGEA: 4953.9  
 BlockGIA: 4732.0  
 BlockNIA: 2010.0

Rev	Date	Details	Dm	Chkd	Company
F	08/15	Condition Survey amendments	JC	KM	SCC
E	06/09	Drawing prep'd for Asbestos review	JC	DH	SCC
D	06/07	Drawing prep'd for Asbestos Survey.	DH	MC	SCC
C	06/05	Building and Block information added	MC	DH	SCC
B	04/05	Condition updates and Externals added	DH	DH	SCC
A	06/03	Measured survey carried out by Tribal APD	PW	MG	Tribal APD

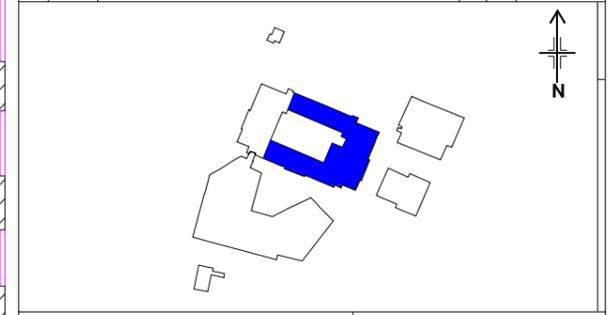

**Sheffield City Council**

Property Data Team  
 Level 3 East Wing  
 Moorfoot  
 Sheffield  
 S1 4PL  
 0114 2735621

CorporatePropertyStrategy@sheffield.gov.uk

ESTABLISHMENT  
**Stocksbridge High Secondary 11-16**

TYPE  
**Secondary**


TITLE  
**BUILDING A - Ground 2 of 2**

ESTABLISHMENT REF.  
**EST00256**


SITE REF.  
**00780**

KEY	NOTES	COPYRIGHT
054 -ROOM NUMBER	Doorways symbols represent clear opening width. All door measurements have been rounded down to the nearest 50mm.	Maps are reproduced from Ordnance Survey with permission of HMSO. OS License No. 100018816. This drawing is protected by copyright. The Copyright owner is Sheffield City Council.
166 -ROOM AREA (m <sup>2</sup> )		SCALE HERE FOR MAXIMUM OPENING WIDTH.

DRAWN BY <b>JC</b>	SCALE <b>1:200 @ A3</b>	DATE <b>21/08/2015</b>	CHECKED <b>KM</b>
DRAWING No <b>5 of 21</b>			REVISION <b>F</b>

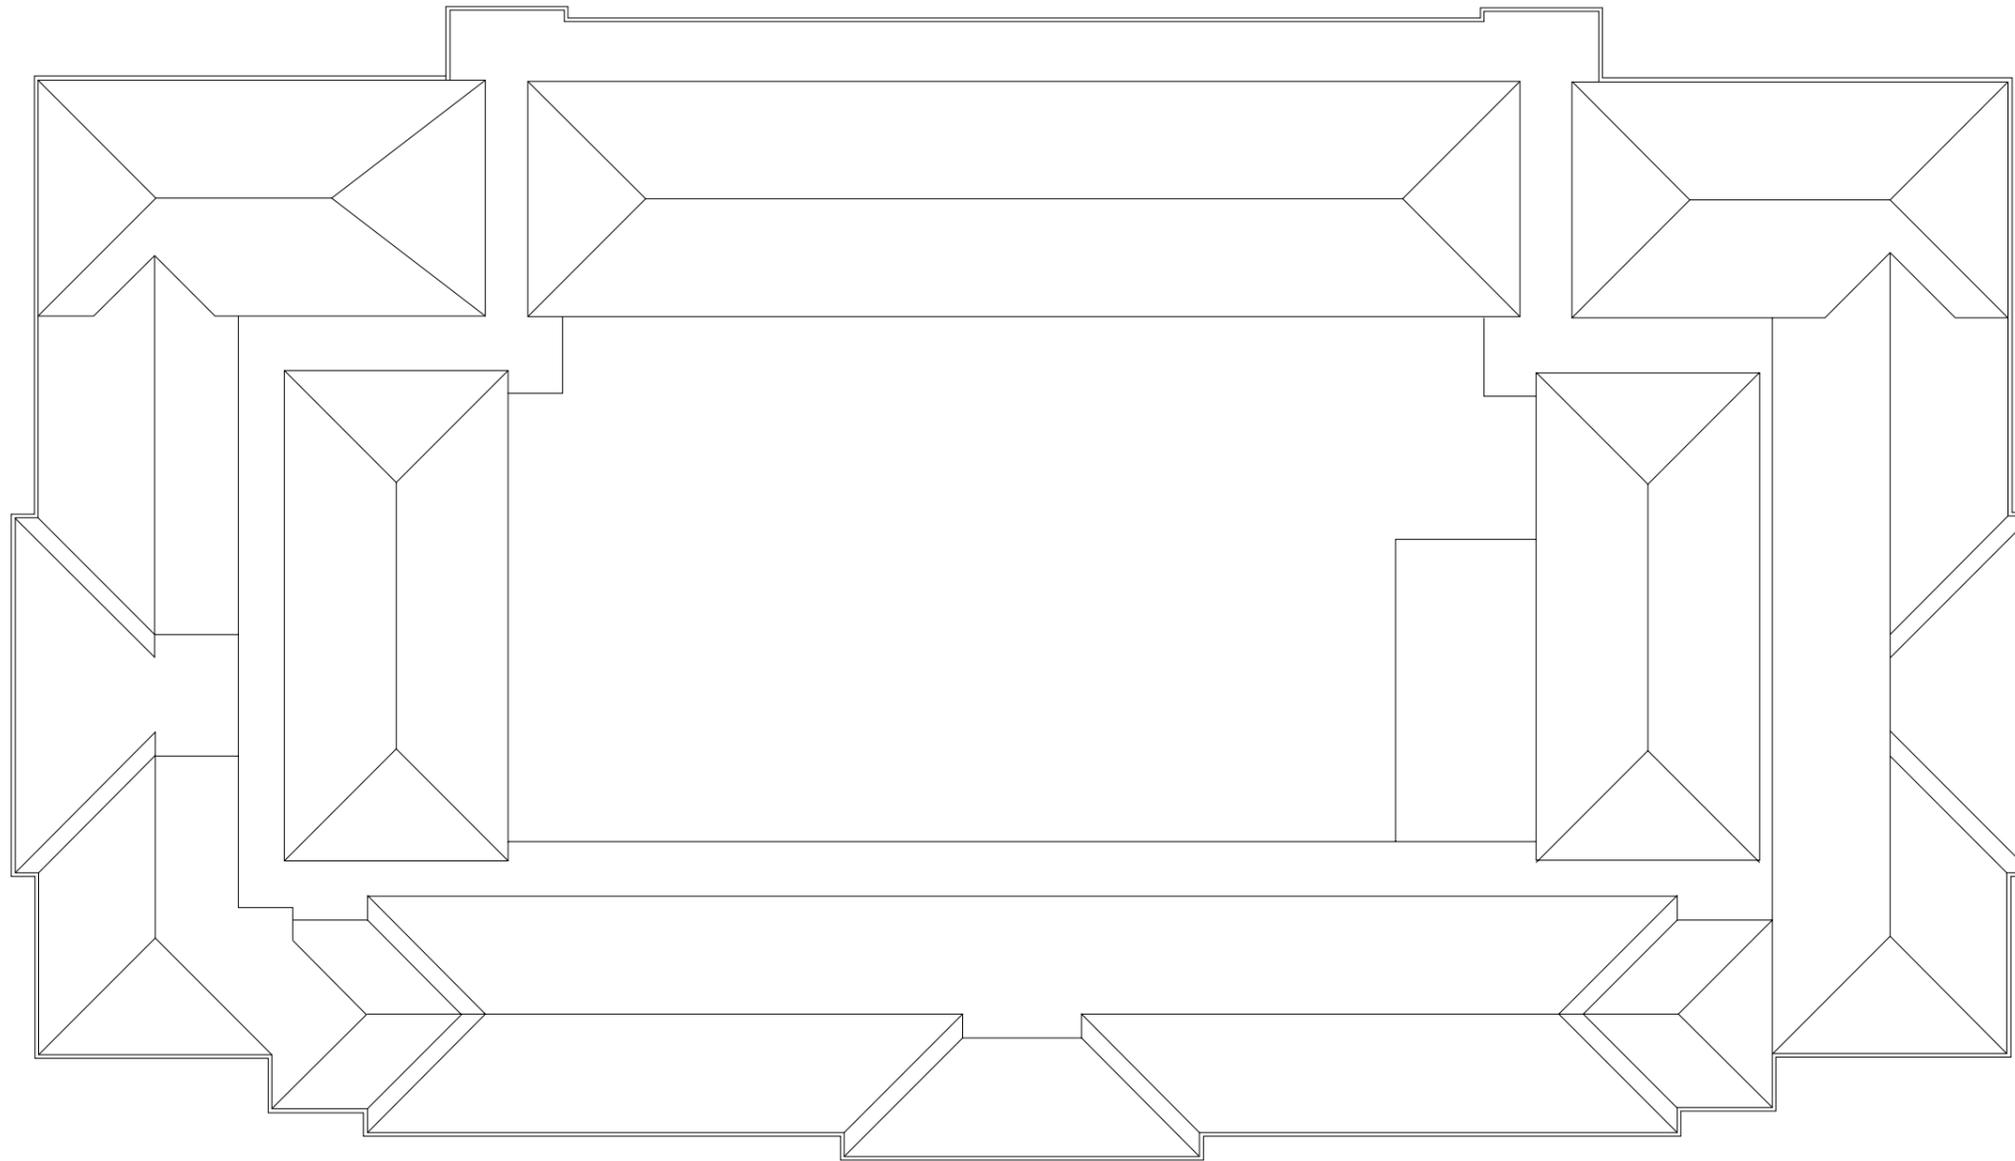

F	08/15	Condition Survey amendments	JC	KM	SCC
E	06/09	Drawing prep'd for Asbestos review	JC	DH	SCC
D	06/07	Drawing prep'd for Asbestos Survey.	DH	MC	SCC
C	06/05	Building and Block information added	MC	DH	SCC
B	04/05	Condition updates and Externals added	DH	DH	SCC
A	06/03	Measured survey carried out by Tribal APD	PW	MG	Tribal APD
Rev	Date	Details	Dm	Chkd	Company

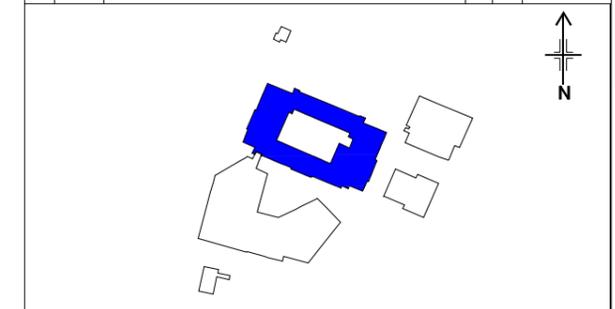

**Sheffield City Council**

Property Data Team  
Level 3 East Wing  
Moorfoot  
Sheffield  
S1 4PL  
0114 2735621

[CorporatePropertyStrategy@sheffield.gov.uk](mailto:CorporatePropertyStrategy@sheffield.gov.uk)

ESTABLISHMENT  
**Stocksbridge High Secondary 11-16**


TYPE  
**Secondary**

TITLE  
**BUILDING A - Roof**

ESTABLISHMENT REF.  
**EST00256**


SITE REF.  
**00780**

KEY	NOTES	COPYRIGHT	DRAWN BY	SCALE	DATE	CHECKED
054 -ROOM NUMBER Nursery -ROOM TYPE 166 -ROOM AREA (m²)	Doorways symbols represent clear opening width. All door measurements have been rounded down to the nearest 50mm.	Maps are reproduced from Ordnance Survey with permission of HMSO. OS License No. 100018816. This drawing is protected by copyright. The Copyright owner is Sheffield City Council.	JC	NTS	21/08/2015	KM
			DRAWING No 6 of 21			REVISION F

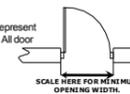




Estab Name: Stocksbridge High Secondary 11-16  
 Estab Type: Secondary  
 Estab Ref: EST00256  
 Site Ref: 00780

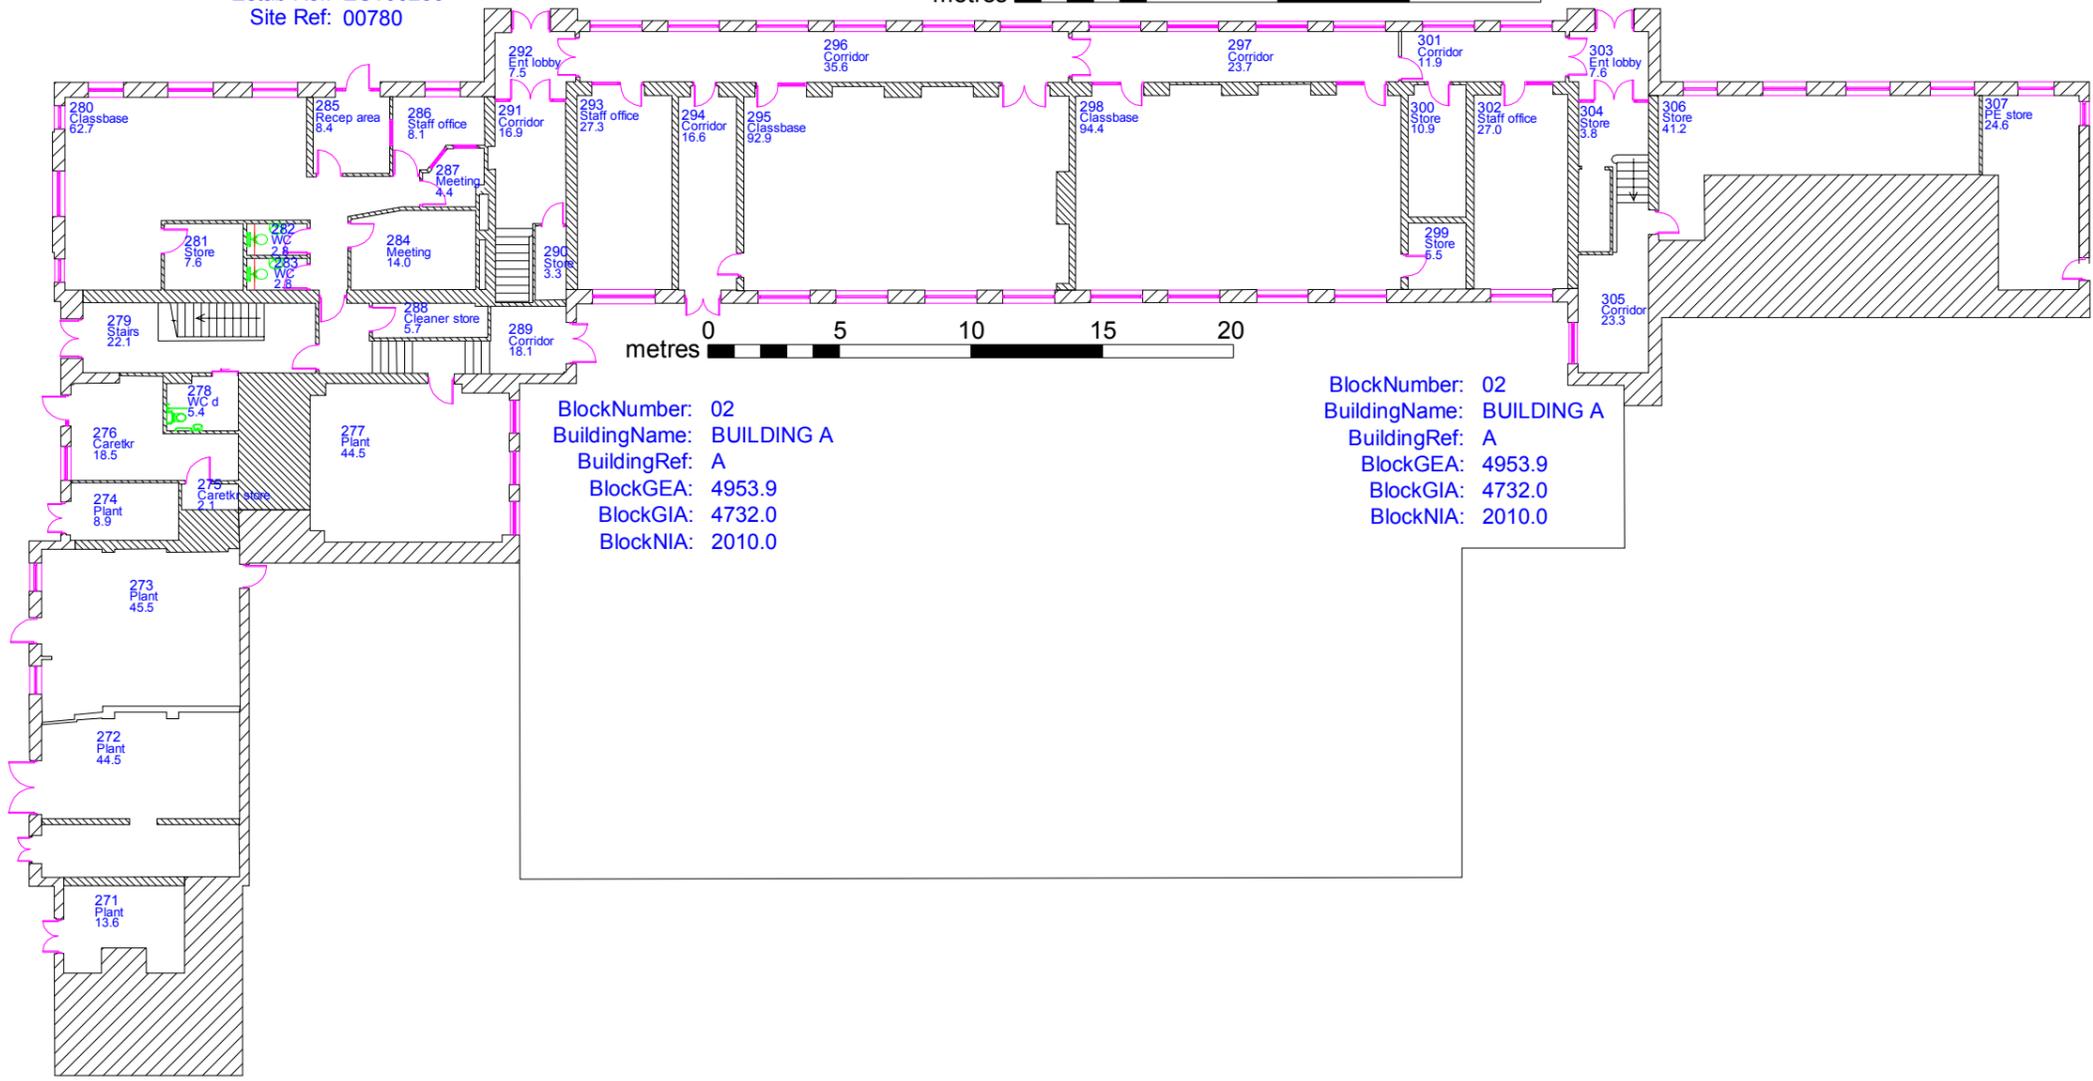

BlockNumber: 02  
 BuildingName: BUILDING A  
 BuildingRef: A  
 BlockGEA: 4953.9  
 BlockGIA: 4732.0  
 BlockNIA: 2010.0

BlockNumber: 02  
 BuildingName: BUILDING A  
 BuildingRef: A  
 BlockGEA: 4953.9  
 BlockGIA: 4732.0  
 BlockNIA: 2010.0

Rev	Date	Details	Dm	Chkd	Company
F	08/15	Condition Survey amendments	JC	KM	SCC
E	06/09	Drawing prep'd for Asbestos review	JC	DH	SCC
D	06/07	Drawing prep'd for Asbestos Survey.	DH	MC	SCC
C	06/05	Building and Block information added	MC	DH	SCC
B	04/05	Condition updates and Externals added	DH	DH	SCC
A	06/03	Measured survey carried out by Tribal APD	PW	MG	Tribal APD

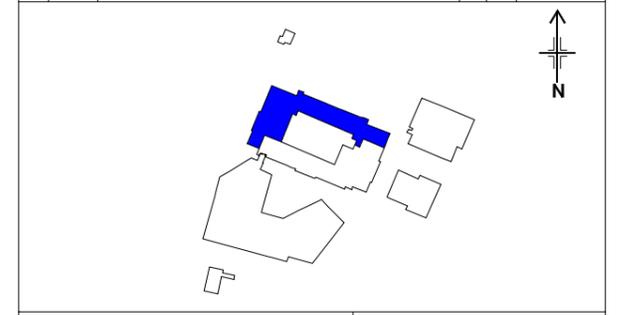



**Sheffield City Council**  
 Property Data Team  
 Level 3 East Wing  
 Moorfoot  
 Sheffield  
 S1 4PL  
 0114 2735621  
[CorporatePropertyStrategy@sheffield.gov.uk](mailto:CorporatePropertyStrategy@sheffield.gov.uk)

ESTABLISHMENT  
**Stocksbridge High Secondary 11-16**  
 TYPE  
**Secondary**  
 ESTABLISHMENT REF  
**EST00256**  
 TITLE  
**BUILDING A - Entire Lwr Ground**  
 SITE REF.  
**00780**

KEY	ROOM NUMBER	ROOM TYPE	ROOM AREA (m <sup>2</sup> )
054	Nursery		166


NOTES  
 Doorways symbols represent clear opening width. All door measurements have been rounded down to the nearest 50mm.

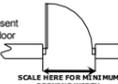

SCALE HERE FOR MINIMUM OPENING WIDTH.

COPYRIGHT  
 Maps are reproduced from Ordnance Survey with permission of HMSO. OS License No. 100018816. This drawing is protected by copyright. The Copyright owner is Sheffield City Council.


DRAWN BY <b>JC</b>	SCALE <b>NTS</b>	DATE <b>21/08/2015</b>	CHECKED <b>KM</b>
DRAWING No <b>7 of 21</b>	REVISION <b>F</b>		

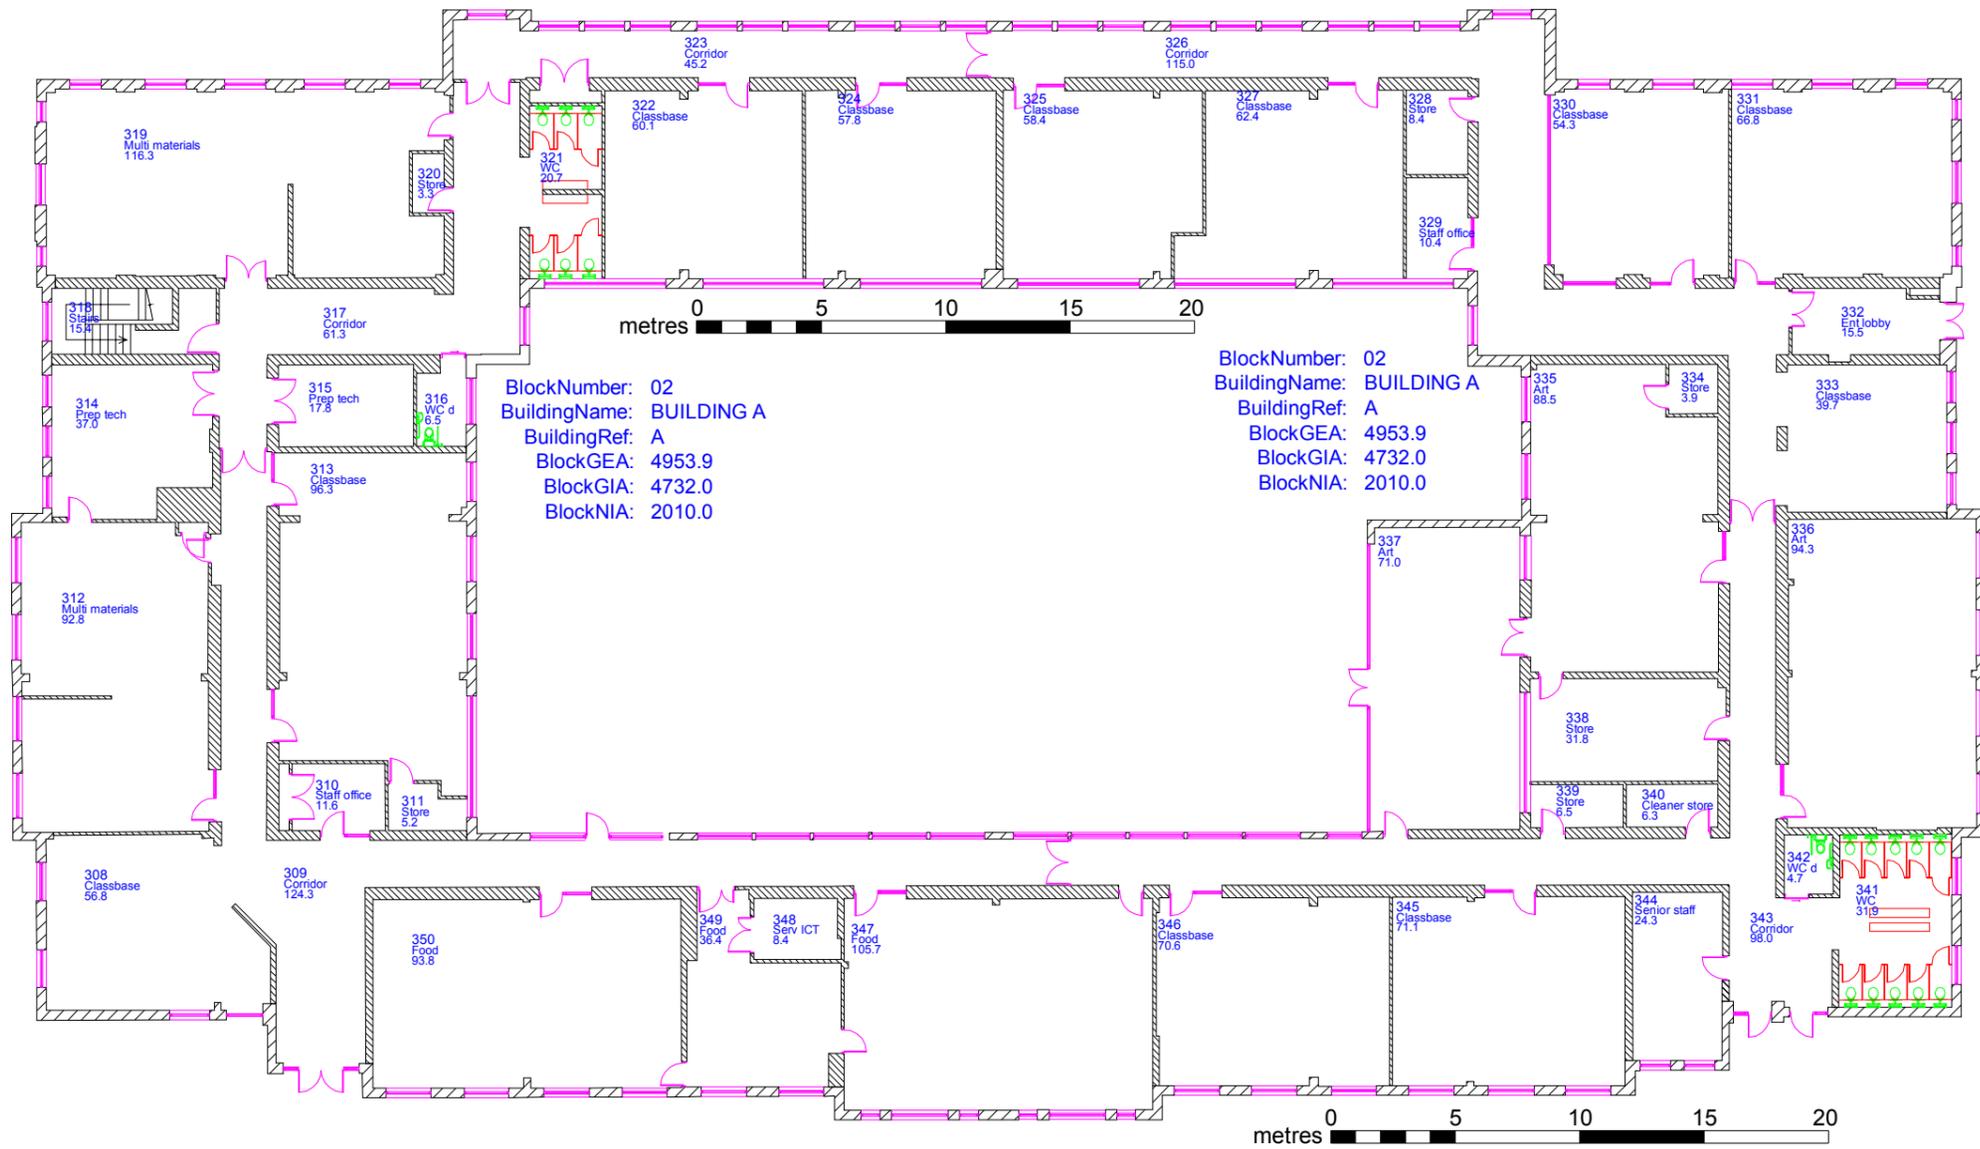

BlockNumber: 02  
 BuildingName: BUILDING A  
 BuildingRef: A  
 BlockGEA: 4953.9  
 BlockGIA: 4732.0  
 BlockNIA: 2010.0

BlockNumber: 02  
 BuildingName: BUILDING A  
 BuildingRef: A  
 BlockGEA: 4953.9  
 BlockGIA: 4732.0  
 BlockNIA: 2010.0

Rev	Date	Details	Dm	Chkd	Company
F	08/15	Condition Survey amendments	JC	KM	SCC
E	06/09	Drawing prep'd for Asbestos review	JC	DH	SCC
D	06/07	Drawing prep'd for Asbestos Survey.	DH	MC	SCC
C	06/05	Building and Block information added	MC	DH	SCC
B	04/05	Condition updates and Externals added	DH	DH	SCC
A	06/03	Measured survey carried out by Tribal APD	PW	MG	Tribal APD

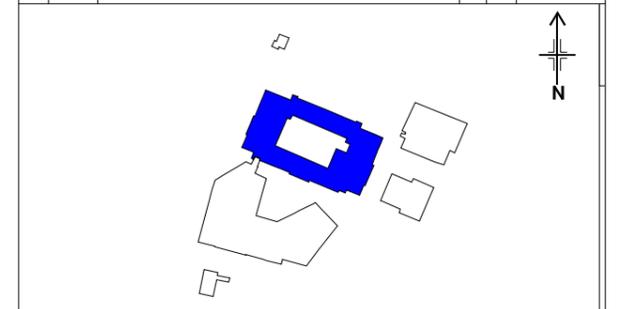

**Sheffield City Council**

Property Data Team  
 Level 3 East Wing  
 Moorfoot  
 Sheffield  
 S1 4PL  
 0114 2735621

[CorporatePropertyStrategy@sheffield.gov.uk](mailto:CorporatePropertyStrategy@sheffield.gov.uk)

ESTABLISHMENT  
**Stocksbridge High Secondary 11-16**

TYPE  
**Secondary**

TITLE  
**BUILDING A - Entire Ground**

ESTABLISHMENT REF.  
**EST00256**

SITE REF.  
**00780**

KEY	ROOM NUMBER	ROOM TYPE	ROOM AREA (m <sup>2</sup> )
054	Nursery		
166			

NOTES  
 Doorways symbols represent clear opening width. All door measurements have been rounded down to the nearest 50mm.


SCALE HERE FOR MINIMUM OPENING WIDTH.

COPYRIGHT  
 Maps are reproduced from Ordnance Survey with permission of HMSO. OS License No. 100018816. This drawing is protected by copyright. The Copyright owner is Sheffield City Council.


DRAWN BY <b>JC</b>	SCALE <b>NTS</b>	DATE <b>21/08/2015</b>	CHECKED <b>KM</b>
DRAWING No <b>8 of 21</b>			REVISION <b>F</b>



BlockNumber: 04  
 BuildingName: BUILDING B  
 BuildingRef: B  
 BlockGEA: 1148.8  
 BlockGIA: 1093.9  
 BlockNIA: 854.4

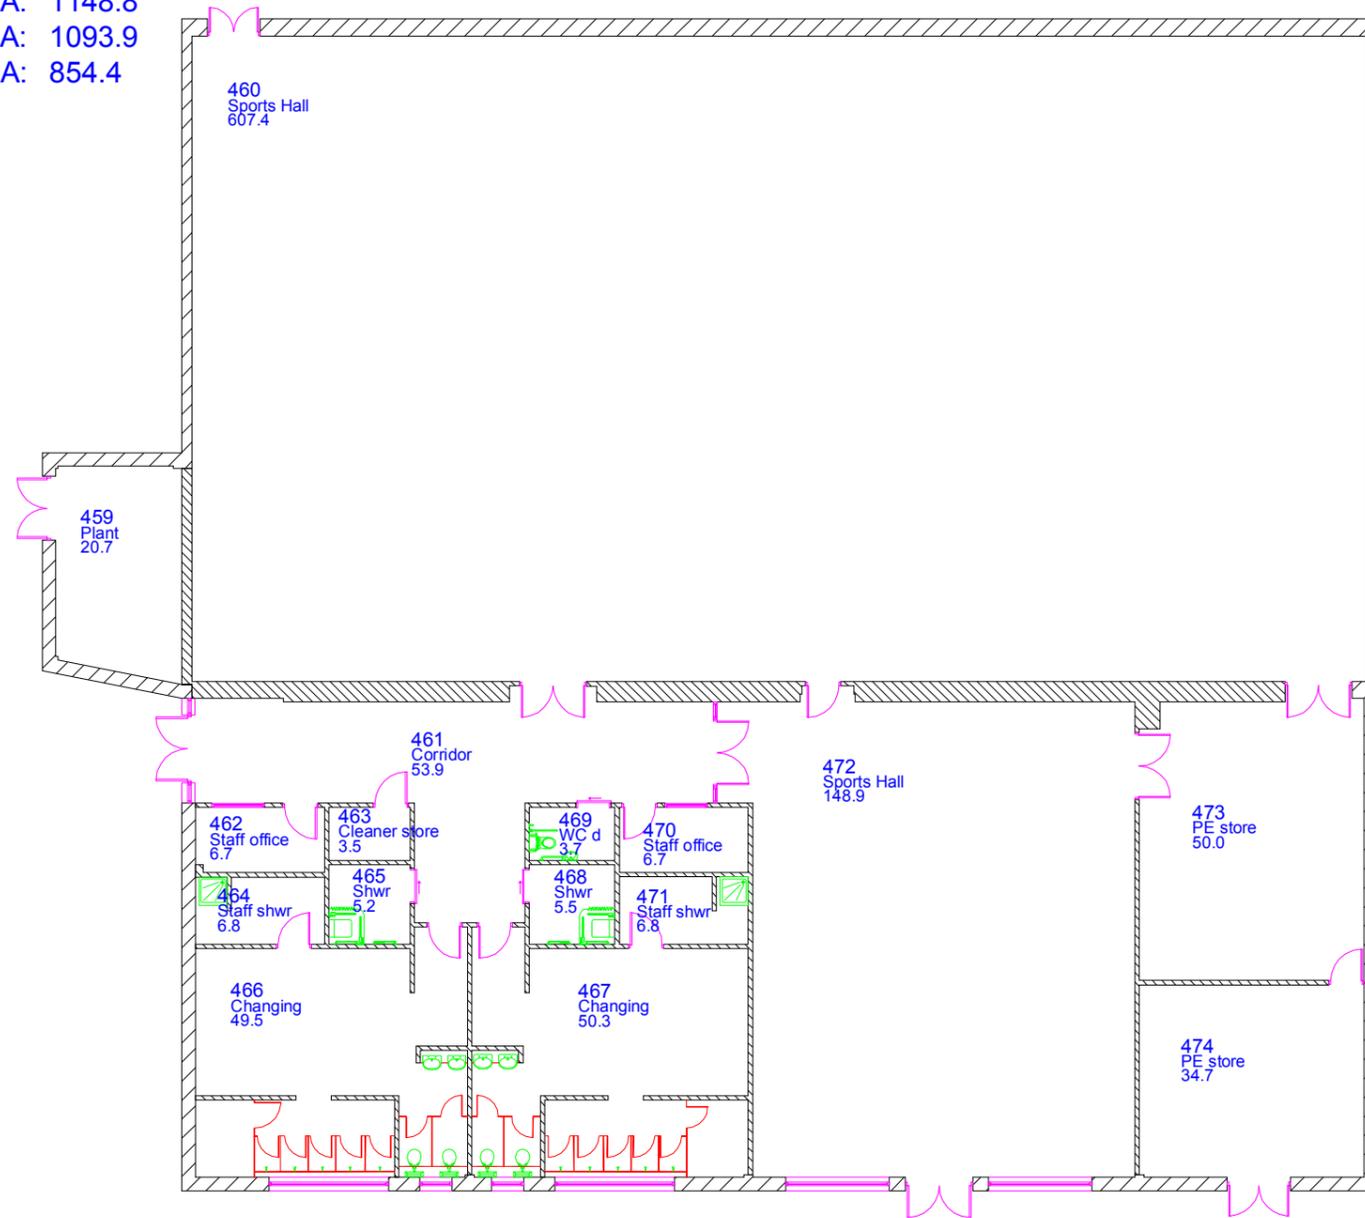



Rev	Date	Details	Dm	Chkd	Company
F	08/15	Condition Survey amendments	JC	KM	SCC
E	06/09	Drawing prep'd for Asbestos review	JC	DH	SCC
D	06/07	Drawing prep'd for Asbestos Survey.	DH	MC	SCC
C	06/05	Building and Block information added	MC	DH	SCC
B	04/05	Condition updates and Externals added	DH	DH	SCC
A	06/03	Measured survey carried out by Tribal APD	PW	MG	Tribal APD

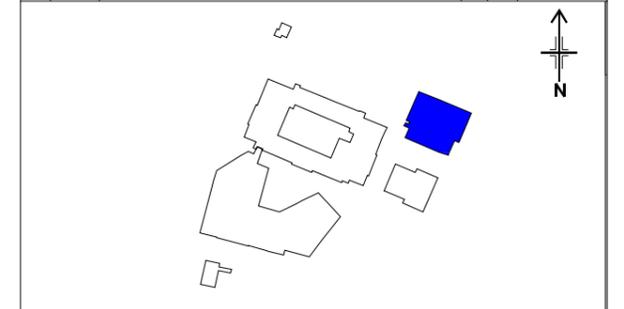



**Sheffield City Council**  
 Property Data Team  
 Level 3 East Wing  
 Moorfoot  
 Sheffield  
 S1 4PL  
 0114 2735621  
[CorporatePropertyStrategy@sheffield.gov.uk](mailto:CorporatePropertyStrategy@sheffield.gov.uk)

ESTABLISHMENT  
**Stocksbridge High Secondary 11-16**  
 TYPE  
**Secondary**  
 TITLE  
**BUILDING B - Ground**  
 ESTABLISHMENT REF  
**EST00256**  
 SITE REF.  
**00780**

<b>054</b> Nursery 166 -ROOM NUMBER -ROOM TYPE -ROOM AREA (m <sup>2</sup> )	NOTES Doorways symbols represent clear opening width. All door measurements have been rounded down to the nearest 50mm.	 SCALE HERE FOR MINIMUM OPENING WIDTH.	COPYRIGHT Maps are reproduced from Ordnance Survey with permission of HMSO. OS License No. 100018816. This drawing is protected by copyright. The Copyright owner is Sheffield City Council.	DRAWN BY <b>JC</b>	SCALE <b>1:200 @ A3</b>	DATE <b>21/08/2015</b>	CHECKED <b>KM</b>
				DRAWING No <b>9 of 21</b>			REVISION <b>F</b>

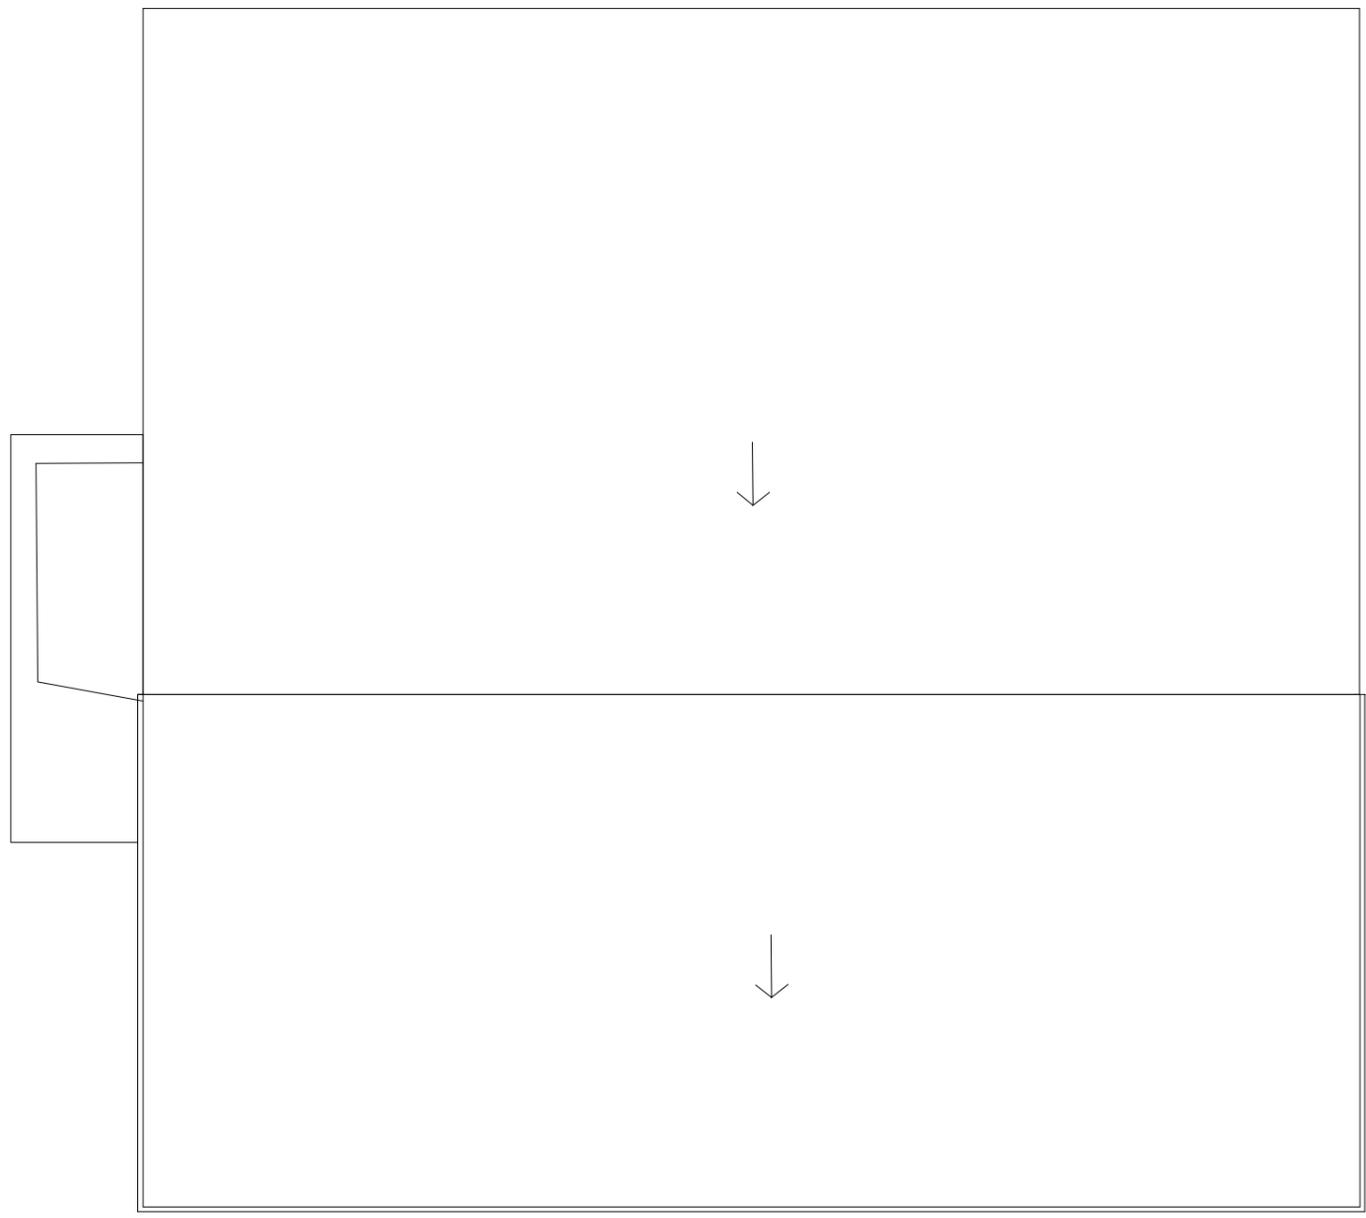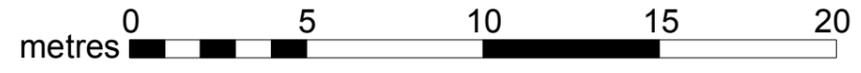

F	08/15	Condition Survey amendments	JC	KM	SCC
E	06/09	Drawing prep'd for Asbestos review	JC	DH	SCC
D	06/07	Drawing prep'd for Asbestos Survey.	DH	MC	SCC
C	06/05	Building and Block information added	MC	DH	SCC
B	04/05	Condition updates and Externals added	DH	DH	SCC
A	06/03	Measured survey carried out by Tribal APD	PW	MG	Tribal APD
Rev	Date	Details	Dm	Chkd	Company

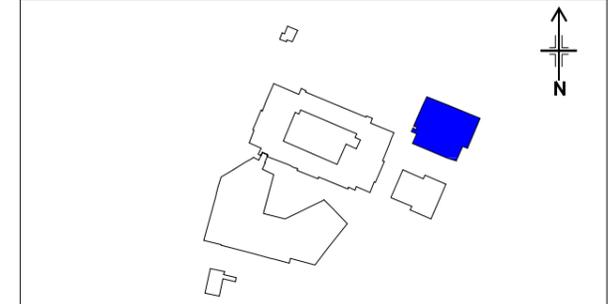

Property Data Team  
 Level 3 East Wing  
 Moorfoot  
 Sheffield  
 S1 4PL  
 0114 2735621

[CorporatePropertyStrategy@sheffield.gov.uk](mailto:CorporatePropertyStrategy@sheffield.gov.uk)

ESTABLISHMENT  
**Stocksbridge High Secondary 11-16**

TYPE  
**Secondary**

TITLE  
**BUILDING B - Roof**

ESTABLISHMENT REF.  
**EST00256**

SITE REF.  
**00780**


KEY	
054	-ROOM NUMBER
Nursery	-ROOM TYPE
166	-ROOM AREA (m <sup>2</sup> )

NOTES  
 Doorways symbols represent clear opening width. All door measurements have been rounded down to the nearest 50mm.



SCALE HERE FOR MINIMUM OPENING WIDTH.

COPYRIGHT  
 Maps are reproduced from Ordnance Survey with permission of HMSO. OS License No. 100018816. This drawing is protected by copyright. The Copyright owner is Sheffield City Council.


DRAWN BY <b>JC</b>	SCALE <b>1:200 @ A3</b>	DATE <b>21/08/2015</b>	CHECKED <b>KM</b>
DRAWING No <b>10 of 21</b>			REVISION <b>F</b>

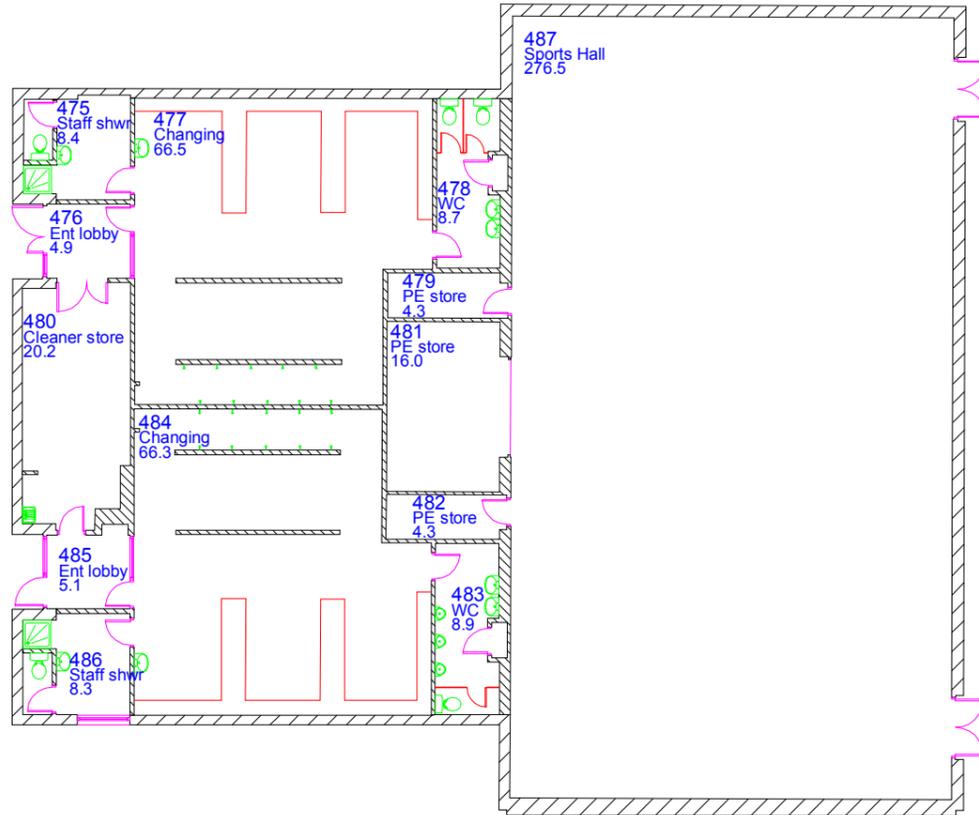

BlockNumber: 03  
 BuildingName: BUILDING C  
 BuildingRef: C  
 BlockGEA: 545.9  
 BlockGIA: 513.6  
 BlockNIA: 301.1

 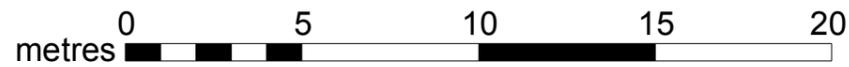

Rev	Date	Details	Dim	Chkd	Company
F	08/15	Condition Survey amendments	JC	KM	SCC
E	06/09	Drawing prep'd for Asbestos review	JC	DH	SCC
D	06/07	Drawing prep'd for Asbestos Survey.	DH	MC	SCC
C	06/05	Building and Block information added	MC	DH	SCC
B	04/05	Condition updates and Externals added	DH	DH	SCC
A	06/03	Measured survey carried out by Tribal APD	PW	MG	Tribal APD

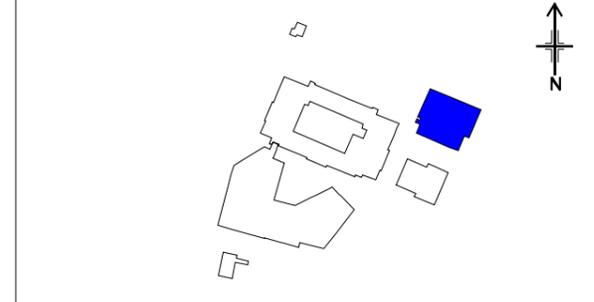

**Sheffield City Council**  
 Property Data Team  
 Level 3 East Wing  
 Moorfoot  
 Sheffield  
 S1 4PL  
 0114 2735621  
[CorporatePropertyStrategy@sheffield.gov.uk](mailto:CorporatePropertyStrategy@sheffield.gov.uk)

ESTABLISHMENT  
**Stocksbridge High Secondary 11-16**

TYPE  
**Secondary**

TITLE  
**BUILDING C**

ESTABLISHMENT REF.  
**EST00256**



SITE REF.  
**00780**

KEY	-ROOM NUMBER
054	-ROOM TYPE
166	-ROOM AREA (m <sup>2</sup> )




NOTES  
 Doorways symbols represent clear opening width. All door measurements have been rounded down to the nearest 50mm.

COPYRIGHT  
 Maps are reproduced from Ordnance Survey with permission of HMSO. OS License No. 100018816. This drawing is protected by copyright. The Copyright owner is Sheffield City Council.


DRAWN BY <b>JC</b>	SCALE <b>1:200 @ A3</b>	DATE <b>21/08/2015</b>	CHECKED <b>KM</b>
DRAWING No <b>11 of 21</b>			REVISION <b>F</b>

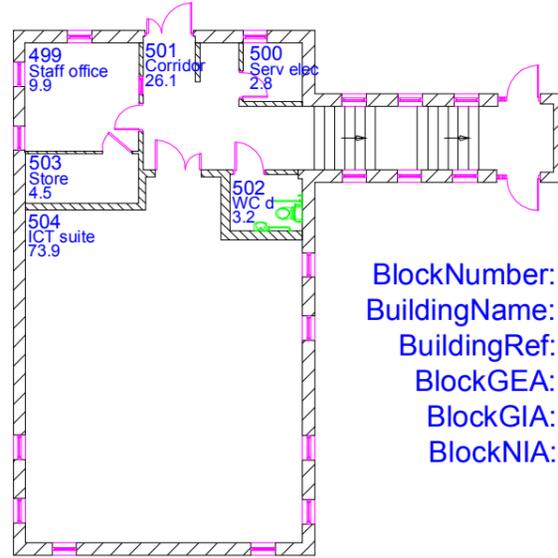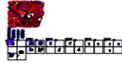

BlockNumber: 07  
 BuildingName: BUILDING F  
 BuildingRef: F  
 BlockGEA: 144.3  
 BlockGIA: 124.2  
 BlockNIA: 0

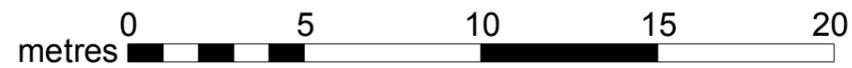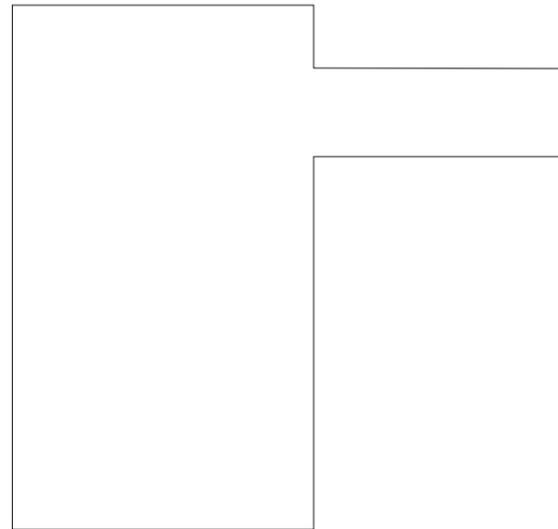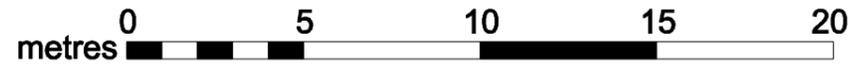

Rev	Date	Details	Dm	Chkd	Company
F	08/15	Condition Survey amendments	JC	KM	SCC
E	06/09	Drawing prep'd for Asbestos review	JC	DH	SCC
D	06/07	Drawing prep'd for Asbestos Survey.	DH	MC	SCC
C	06/05	Building and Block information added	MC	DH	SCC
B	04/05	Condition updates and Externals added	DH	DH	SCC
A	06/03	Measured survey carried out by Tribal APD	PW	MG	Tribal APD

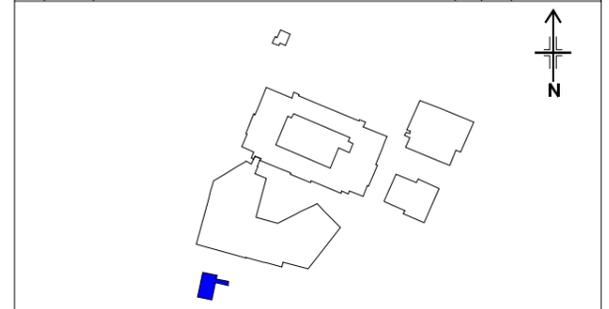

**Sheffield City Council**

Property Data Team  
 Level 3 East Wing  
 Moorfoot  
 Sheffield  
 S1 4PL  
 0114 2735621

[CorporatePropertyStrategy@sheffield.gov.uk](mailto:CorporatePropertyStrategy@sheffield.gov.uk)

ESTABLISHMENT  
**Stocksbridge High Secondary 11-16**


TYPE  
**Secondary**

TITLE  
**BUILDING F**



ESTABLISHMENT REF  
**EST00256**

SITE REF.  
**00780**



KEY 054 -ROOM NUMBER Nursery -ROOM TYPE 166 -ROOM AREA (m <sup>2</sup> )	NOTES Doorways symbols represent clear opening width. All door measurements have been rounded down to the nearest 50mm.	COPYRIGHT Maps are reproduced from Ordnance Survey with permission of HMSO. OS License No. 100018816. This drawing is protected by copyright. The Copyright owner is Sheffield City Council.	DRAWN BY <b>JC</b>	SCALE <b>1:200 @ A3</b>	DATE <b>21/08/2015</b>	CHECKED <b>KM</b>
			DRAWING No <b>12 of 21</b>			REVISION <b>F</b>

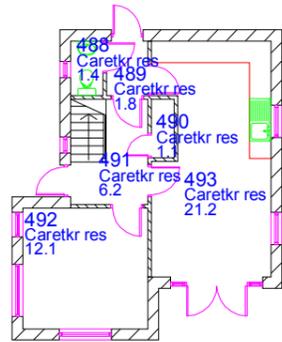


BlockNumber: 08  
 BuildingName: BUILDING G  
 BuildingRef: G  
 BlockGEA: 111.0  
 BlockGIA: 91.2  
 BlockNIA: 0.0

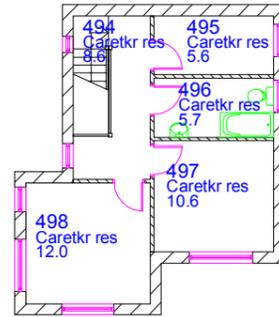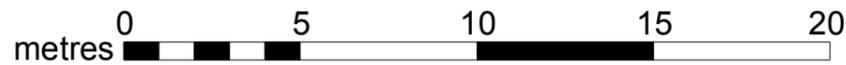

BlockNumber: 08  
 BuildingName: BUILDING G  
 BuildingRef: G  
 BlockGEA: 111.0  
 BlockGIA: 91.2  
 BlockNIA: 0.0

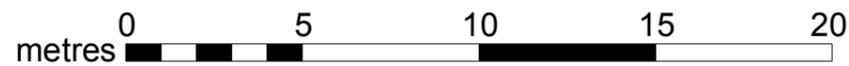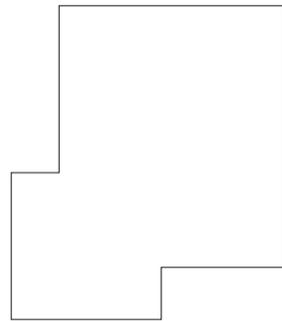


Rev	Date	Details	Drn	Chkd	Company
F	08/15	Condition Survey amendments	JC	KM	SCC
E	06/09	Drawing prep'd for Asbestos review	JC	DH	SCC
D	06/07	Drawing prep'd for Asbestos Survey.	DH	MC	SCC
C	06/05	Building and Block information added	MC	DH	SCC
B	04/05	Condition updates and Externals added	DH	DH	SCC
A	06/03	Measured survey carried out by Tribal APD	PW	MG	Tribal APD

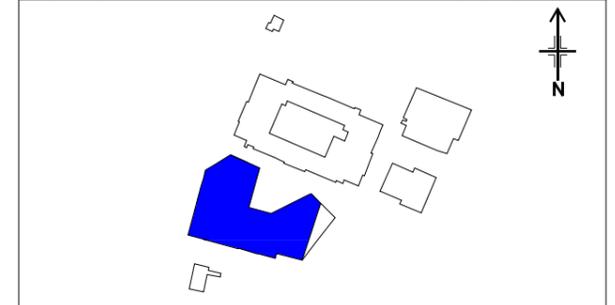

Property Data Team  
 Level 3 East Wing  
 Moorfoot  
 Sheffield  
 S1 4PL  
 0114 2735621  
[CorporatePropertyStrategy@sheffield.gov.uk](mailto:CorporatePropertyStrategy@sheffield.gov.uk)


ESTABLISHMENT  
**Stocksbridge High Secondary 11-16**  
 TYPE  
**Secondary**  
 TITLE  
**BUILDING G**  
 ESTABLISHMENT REF  
**EST00256**  
 SITE REF.  
**00780**

KEY	
054	-ROOM NUMBER
Nursery	-ROOM TYPE
166	-ROOM AREA (m <sup>2</sup> )

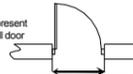NOTES  
 Doorways symbols represent clear opening width. All door measurements have been rounded down to the nearest 50mm.  
  
 SCALE HERE FOR MINIMUM OPENING WIDTH.

COPYRIGHT  
 Maps are reproduced from Ordnance Survey with permission of HMSO. OS License No. 100018816. This drawing is protected by copyright. The Copyright owner is Sheffield City Council.

DRAWN BY <b>JC</b>	SCALE <b>1:200 @ A3</b>	DATE <b>21/08/2015</b>	CHECKED <b>KM</b>
DRAWING No <b>13 of 21</b>			REVISION <b>F</b>

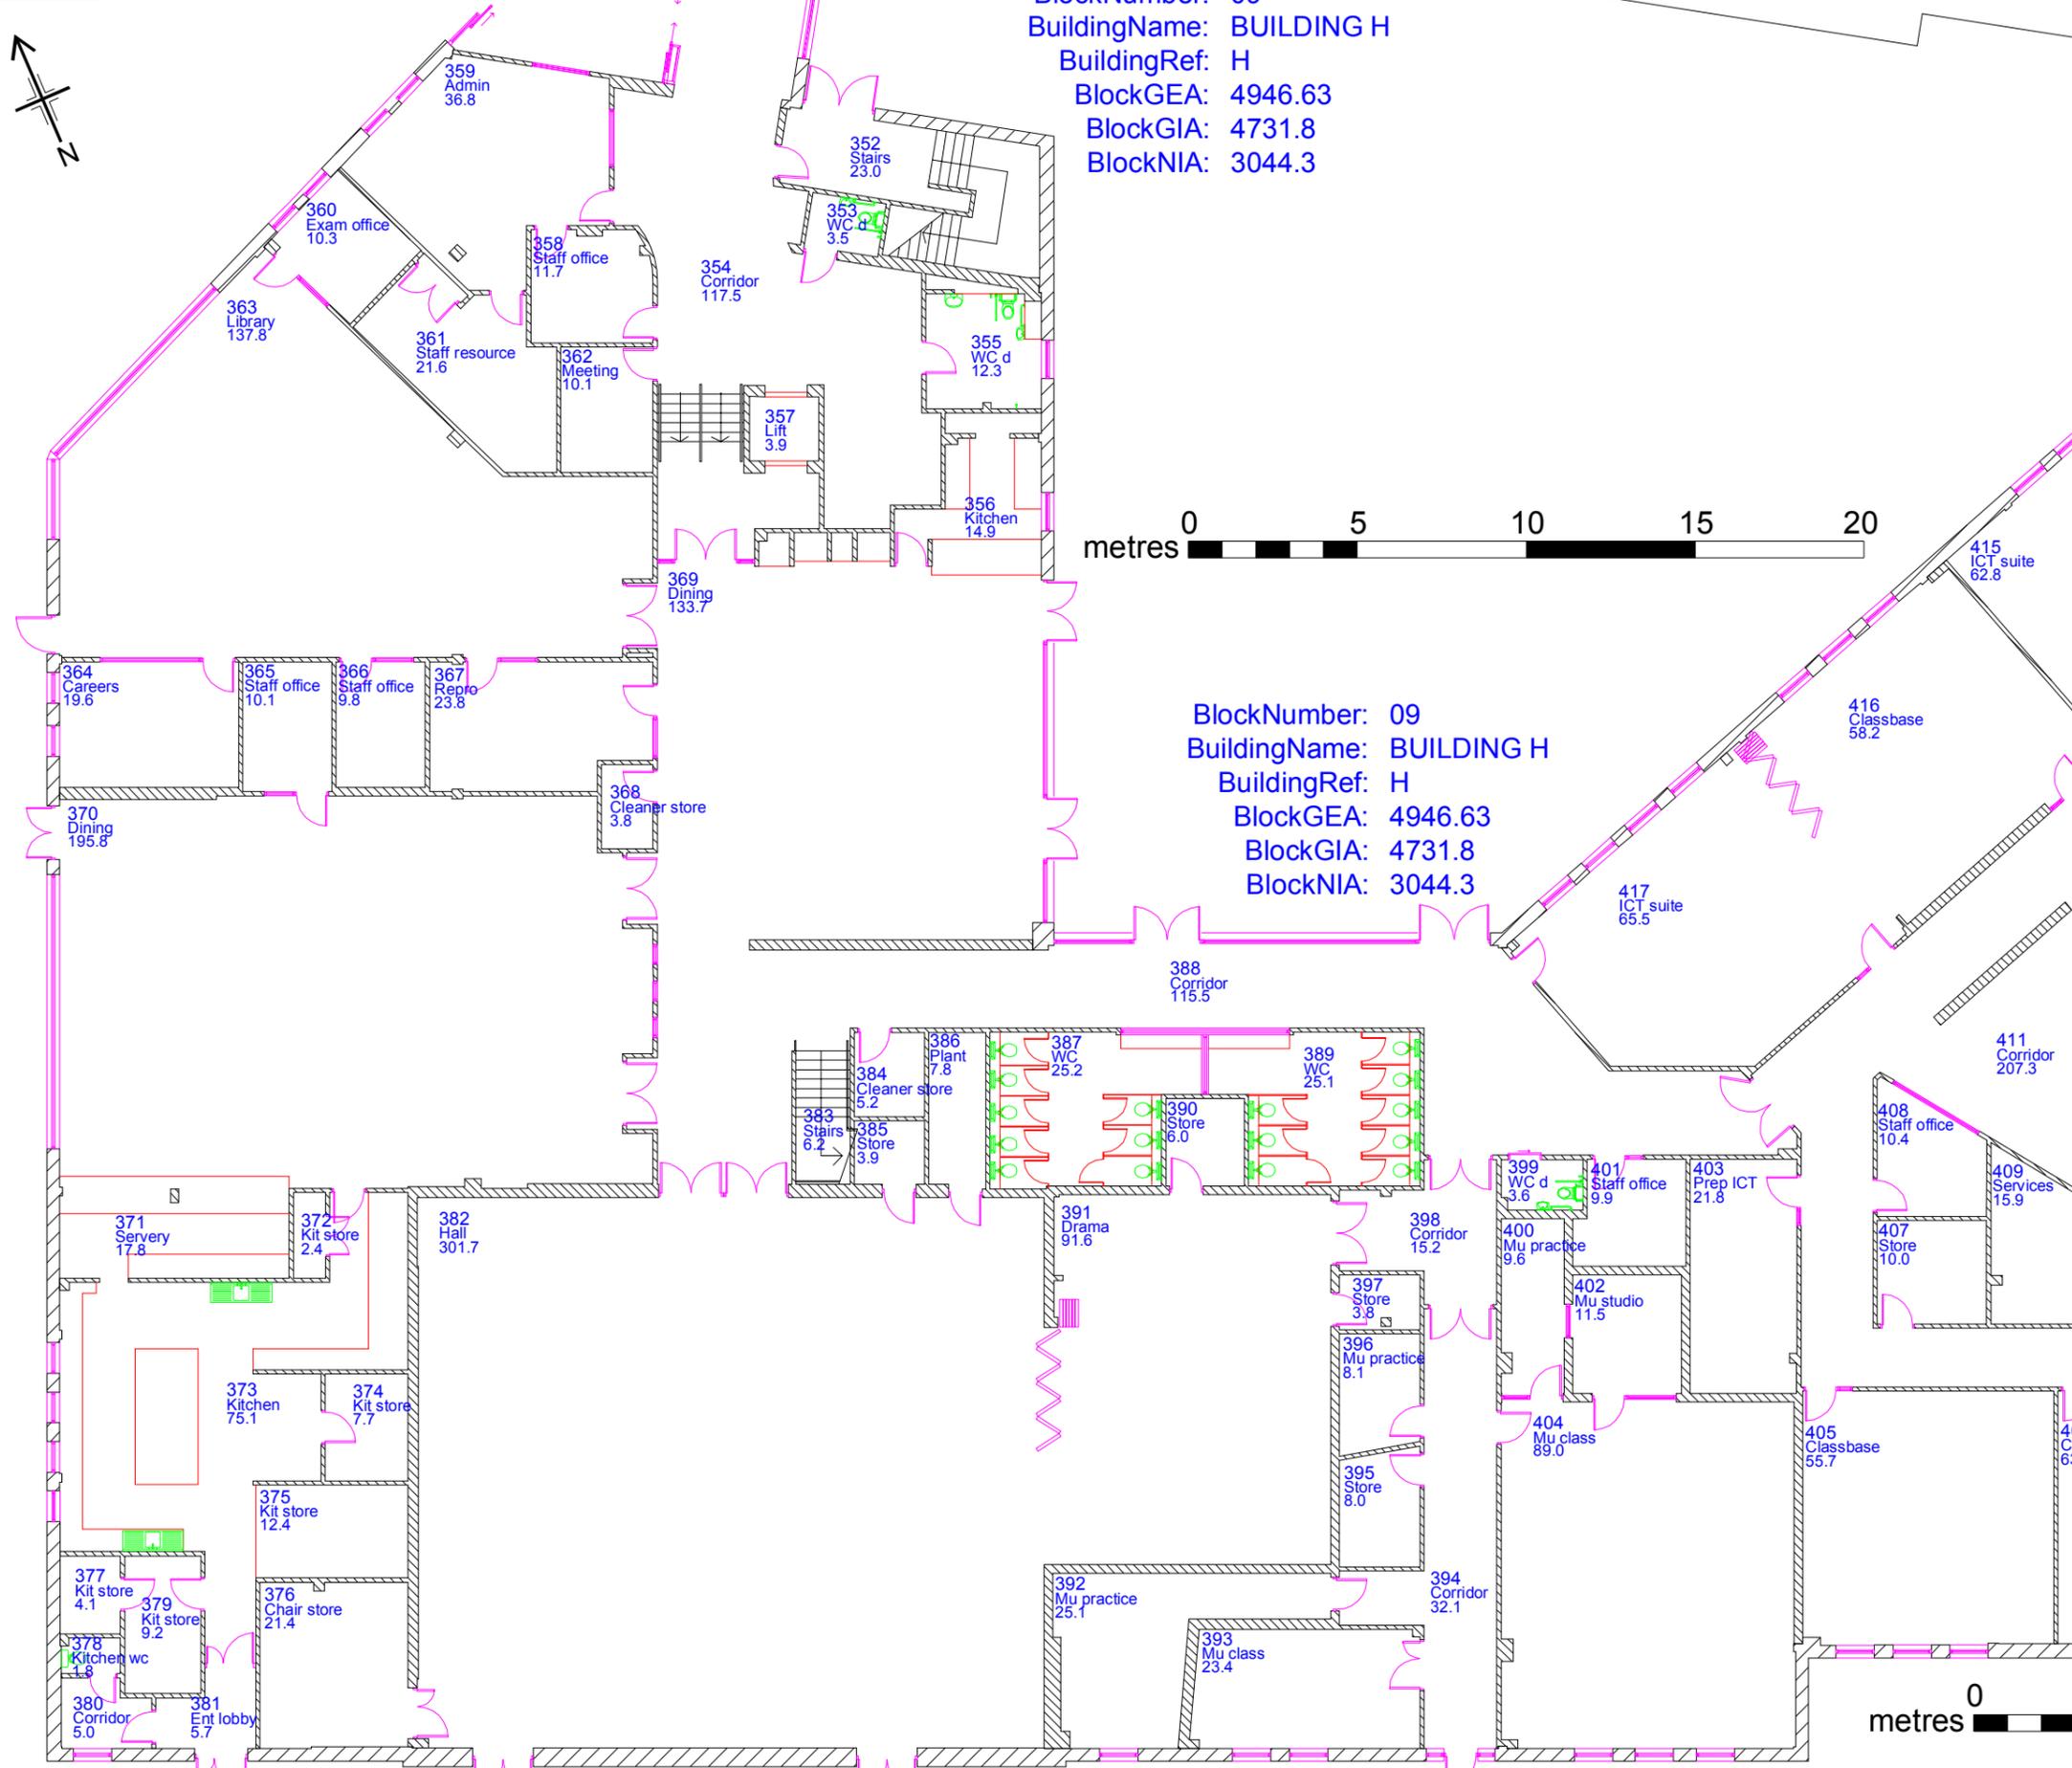


BlockNumber: 08  
 BuildingName: BUILDING H  
 BuildingRef: H  
 BlockGEA: 4946.63  
 BlockGIA: 4731.8  
 BlockNIA: 3044.3

BlockNumber: 09  
 BuildingName: BUILDING H  
 BuildingRef: H  
 BlockGEA: 4946.63  
 BlockGIA: 4731.8  
 BlockNIA: 3044.3



Rev	Date	Details	Drn	Chkd	Company
F	08/15	Condition Survey amendments	JC	KM	SCC
E	06/09	Drawing prep'd for Asbestos review	JC	DH	SCC
D	06/07	Drawing prep'd for Asbestos Survey.	DH	MC	SCC
C	06/05	Building and Block information added	MC	DH	SCC
B	04/05	Condition updates and Externals added	DH	DH	SCC
A	06/03	Measured survey carried out by Tribal APD	PW	MG	Tribal APD

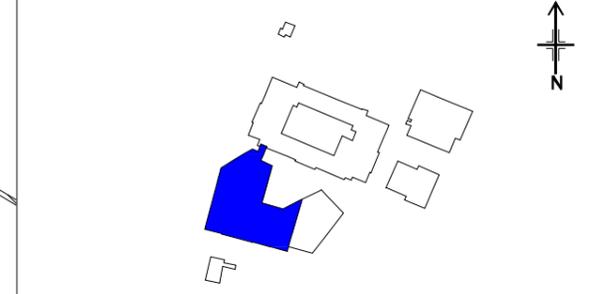

**Sheffield City Council**  
 Property Data Team  
 Level 3 East Wing  
 Moorfoot  
 Sheffield  
 S1 4PL  
 0114 2735621  
 CorporatePropertyStrategy@sheffield.gov.uk

ESTABLISHMENT  
**Stocksbridge High Secondary 11-16**  
 TYPE  
**Secondary**  
 ESTABLISHMENT REF:  
**EST00256**  
 TITLE  
**BUILDING H - Ground 1 of 3**  
 SITE REF:  
**00780**




KEY	-ROOM NUMBER	-ROOM TYPE	-ROOM AREA (m <sup>2</sup> )
054	Nursery		
166			

NOTES  
 Doorways symbols represent clear opening width. All door measurements have been rounded down to the nearest 50mm.


COPYRIGHT  
 Maps are reproduced from Ordnance Survey with permission of HMSO. OS License No. 100018816. This drawing is protected by copyright. The Copyright owner is Sheffield City Council.

DRAWN BY	SCALE	DATE	CHECKED
JC	1:200 @ A3	21/08/2015	KM
DRAWING No 14 of 21			REVISION F

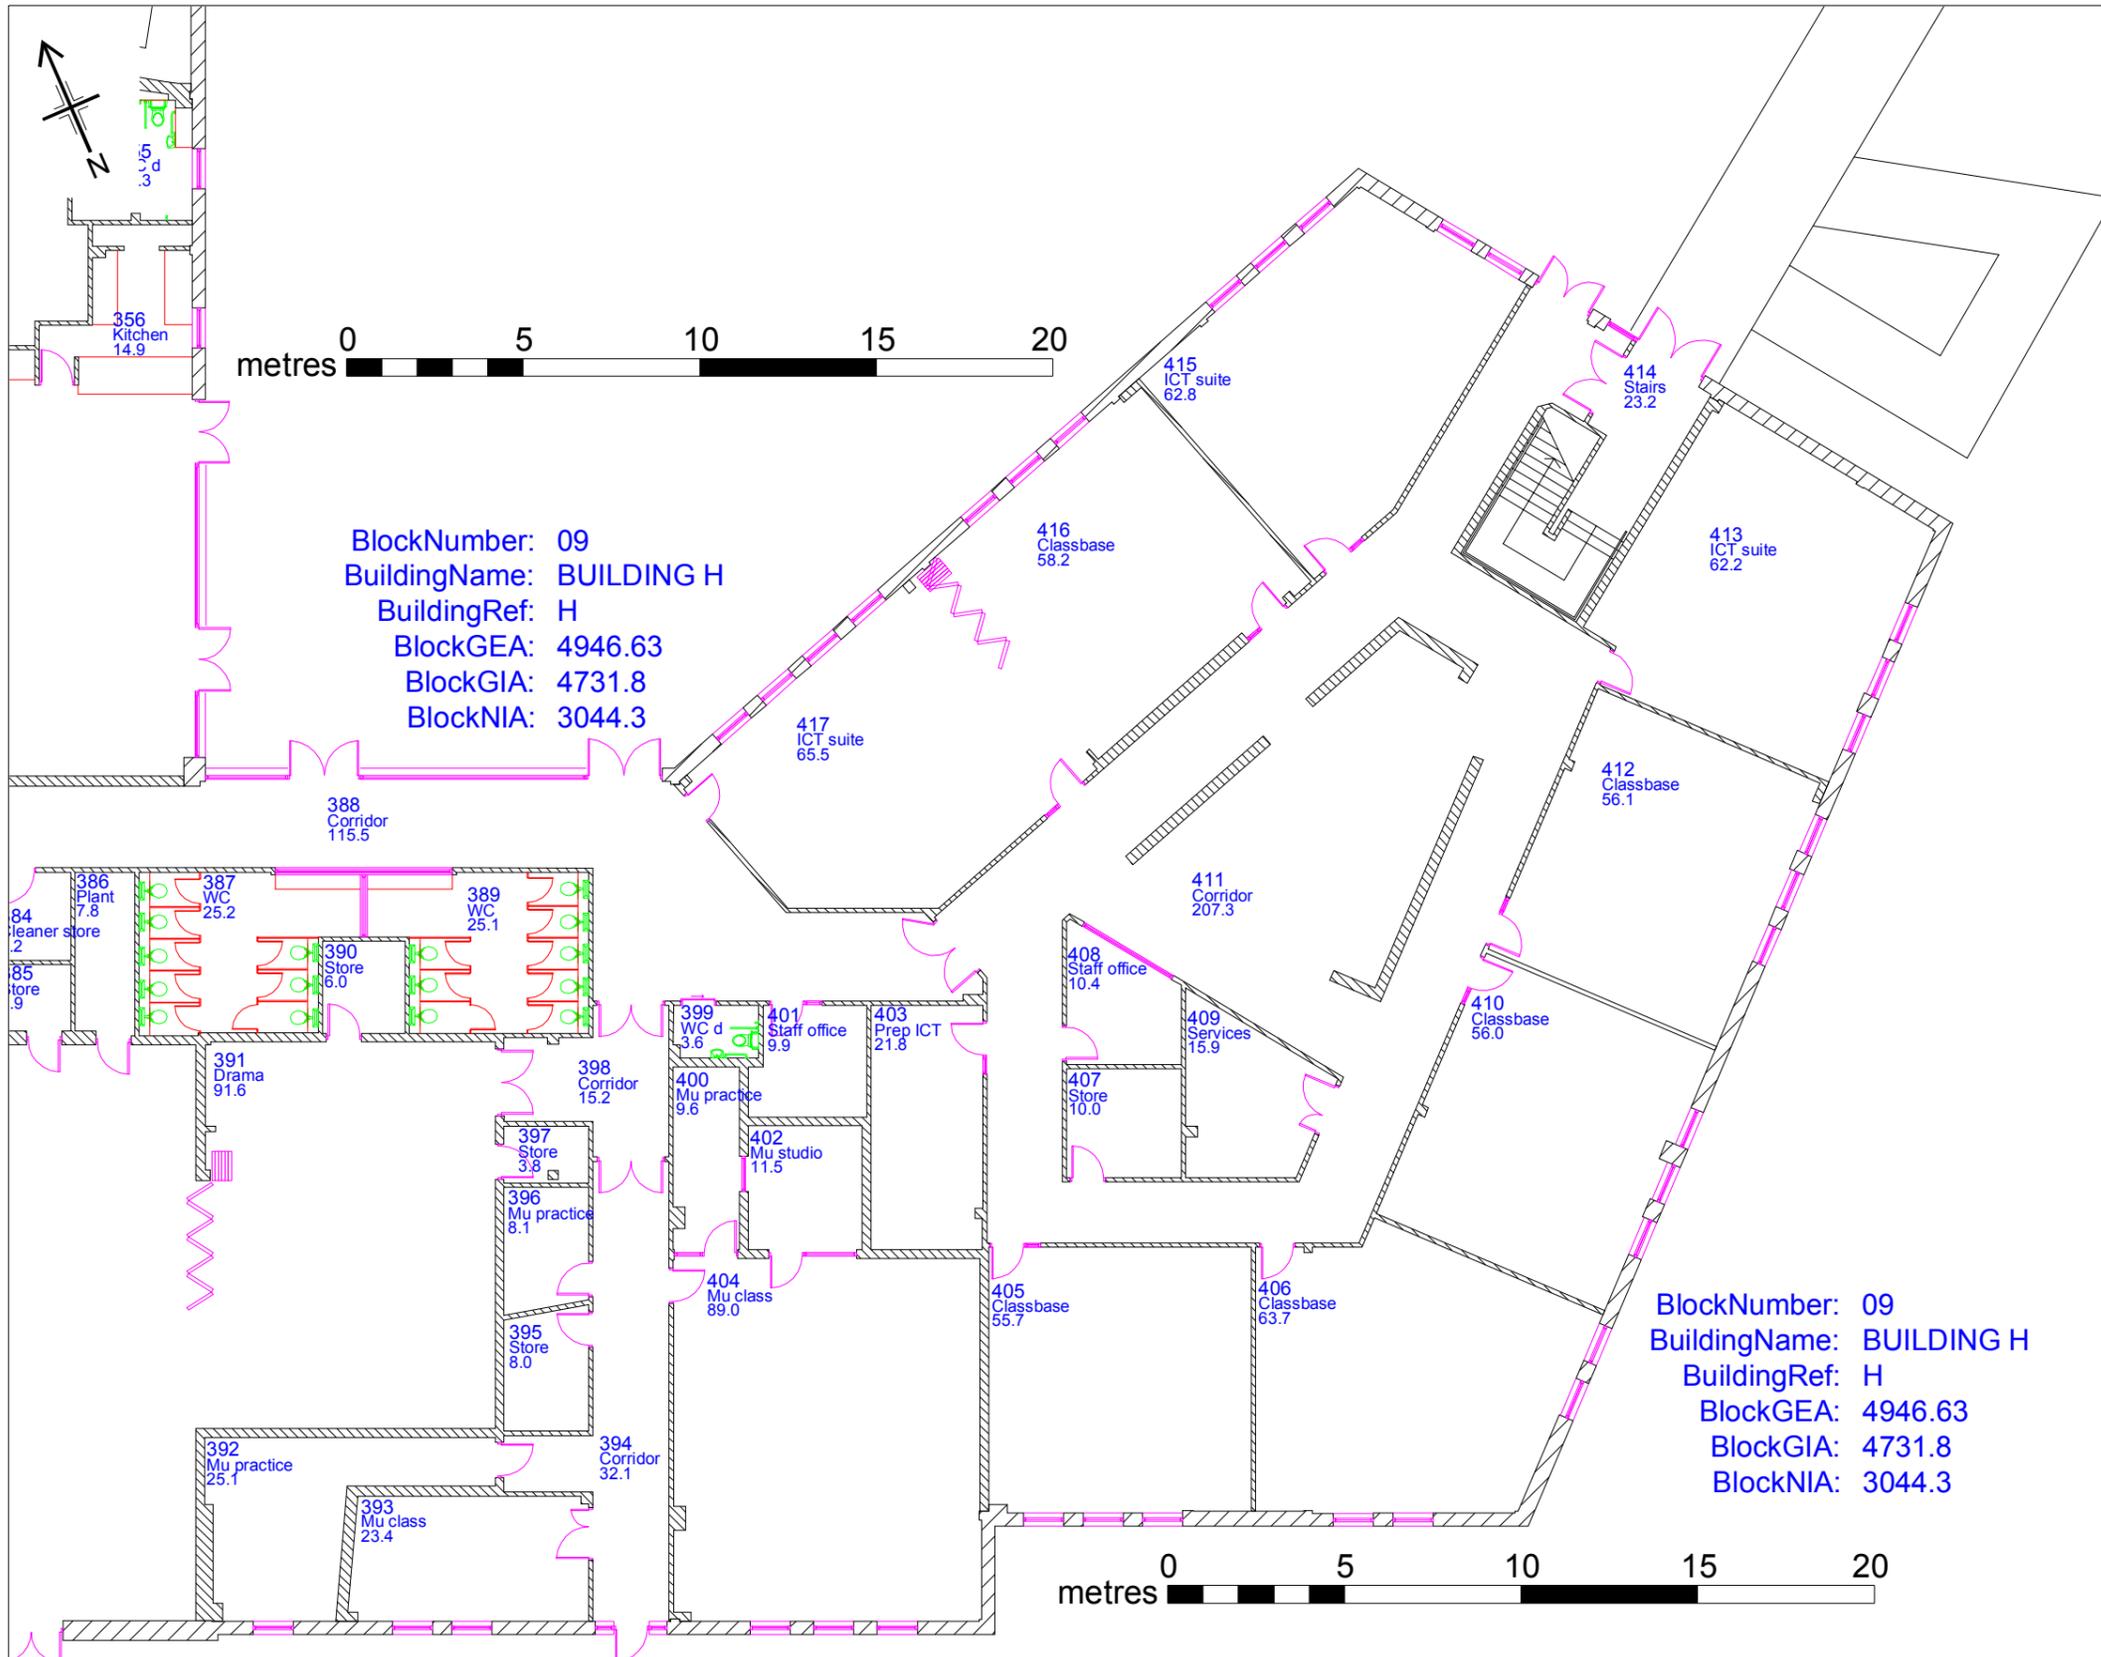


BlockNumber: 09  
 BuildingName: BUILDING H  
 BuildingRef: H  
 BlockGEA: 4946.63  
 BlockGIA: 4731.8  
 BlockNIA: 3044.3

BlockNumber: 09  
 BuildingName: BUILDING H  
 BuildingRef: H  
 BlockGEA: 4946.63  
 BlockGIA: 4731.8  
 BlockNIA: 3044.3

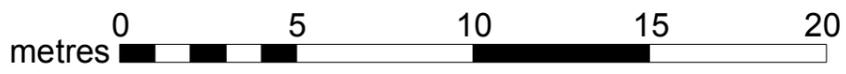

Rev	Date	Details	Dm	Chkd	Company
F	08/15	Condition Survey amendments	JC	KM	SCC
E	06/09	Drawing prep'd for Asbestos review	JC	DH	SCC
D	06/07	Drawing prep'd for Asbestos Survey.	DH	MC	SCC
C	06/05	Building and Block information added	MC	DH	SCC
B	04/05	Condition updates and Externals added	DH	DH	SCC
A	06/03	Measured survey carried out by Tribal APD	PW	MG	Tribal APD

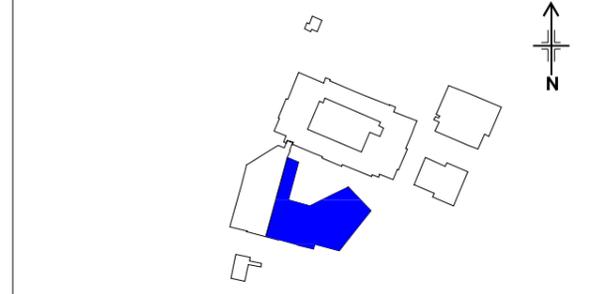


**Sheffield City Council**  
 Property Data Team  
 Level 3 East Wing  
 Moorfoot  
 Sheffield  
 S1 4PL  
 0114 2735621  
[CorporatePropertyStrategy@sheffield.gov.uk](mailto:CorporatePropertyStrategy@sheffield.gov.uk)

ESTABLISHMENT  
**Stocksbridge High Secondary 11-16**  
 TYPE  
**Secondary**  
 TITLE  
**BUILDING H - Ground 2 of 3**  
 ESTABLISHMENT REF.  
**EST00256**  
 SITE REF.  
**00780**

KEY	-ROOM NUMBER
054	-ROOM TYPE
Nursery	-ROOM AREA (m <sup>2</sup> )
166	

NOTES  
 Doorways symbols represent clear opening width. All door measurements have been rounded down to the nearest 50mm.

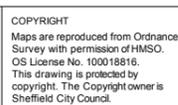

DRAWN BY	SCALE	DATE	CHECKED
JC	1:200 @ A3	21/08/2015	KM
DRAWING No 15 of 21			REVISION F


COPYRIGHT  
 Maps are reproduced from Ordnance Survey with permission of HMSO. OS License No. 100018816. This drawing is protected by copyright. The Copyright owner is Sheffield City Council.



BlockNumber: 09  
 BuildingName: BUILDING H  
 BuildingRef: H  
 BlockGEA: 4946.63  
 BlockGIA: 4731.8  
 BlockNIA: 3044.3

BlockNumber: 09  
 BuildingName: BUILDING H  
 BuildingRef: H  
 BlockGEA: 4946.63  
 BlockGIA: 4731.8  
 BlockNIA: 3044.3

Rev	Date	Details	Dim	Chkd	Company
F	08/15	Condition Survey amendments	JC	KM	SCC
E	06/09	Drawing prep'd for Asbestos review	JC	DH	SCC
D	06/07	Drawing prep'd for Asbestos Survey.	DH	MC	SCC
C	06/05	Building and Block information added	MC	DH	SCC
B	04/05	Condition updates and Externals added	DH	DH	SCC
A	06/03	Measured survey carried out by Tribal APD	PW	MG	Tribal APD

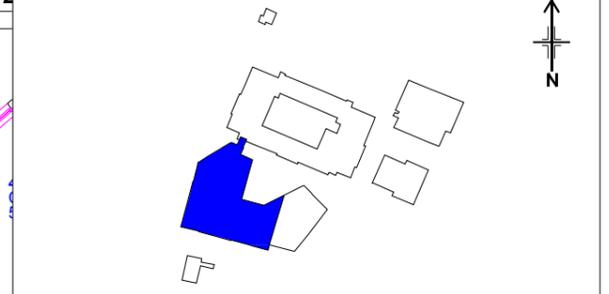

**Sheffield City Council**

Property Data Team  
 Level 3 East Wing  
 Moorfoot  
 Sheffield  
 S1 4PL  
 0114 2735621  
[CorporatePropertyStrategy@sheffield.gov.uk](mailto:CorporatePropertyStrategy@sheffield.gov.uk)

ESTABLISHMENT  
**Stocksbridge High Secondary 11-16**

TYPE  
**Secondary**

TITLE  
**BUILDING H - Ground 3 of 3**

ESTABLISHMENT REF.  
**EST00256**

SITE REF.  
**00780**

**KEY**

- 054 -ROOM NUMBER
- Nursery -ROOM TYPE
- 166 -ROOM AREA (m<sup>2</sup>)

**NOTES**  
 Doorways symbols represent clear opening width. All door measurements have been rounded down to the nearest 50mm.


**COPYRIGHT**  
 Maps are reproduced from Ordnance Survey with permission of HMSO. OS License No. 100018816. This drawing is protected by copyright. The Copyright owner is Sheffield City Council.

SCALE HERE FOR MINIMUM OPENING WIDTH.



DRAWN BY <b>JC</b>	SCALE <b>1:200 @ A3</b>	DATE <b>21/08/2015</b>	CHECKED <b>KM</b>
DRAWING No <b>16 of 21</b>			REVISION <b>F</b>




BlockNumber: 09  
 BuildingName: BUILDING H  
 BuildingRef: H  
 BlockGEA: 4946.63  
 BlockGIA: 4731.8  
 BlockNIA: 3044.3

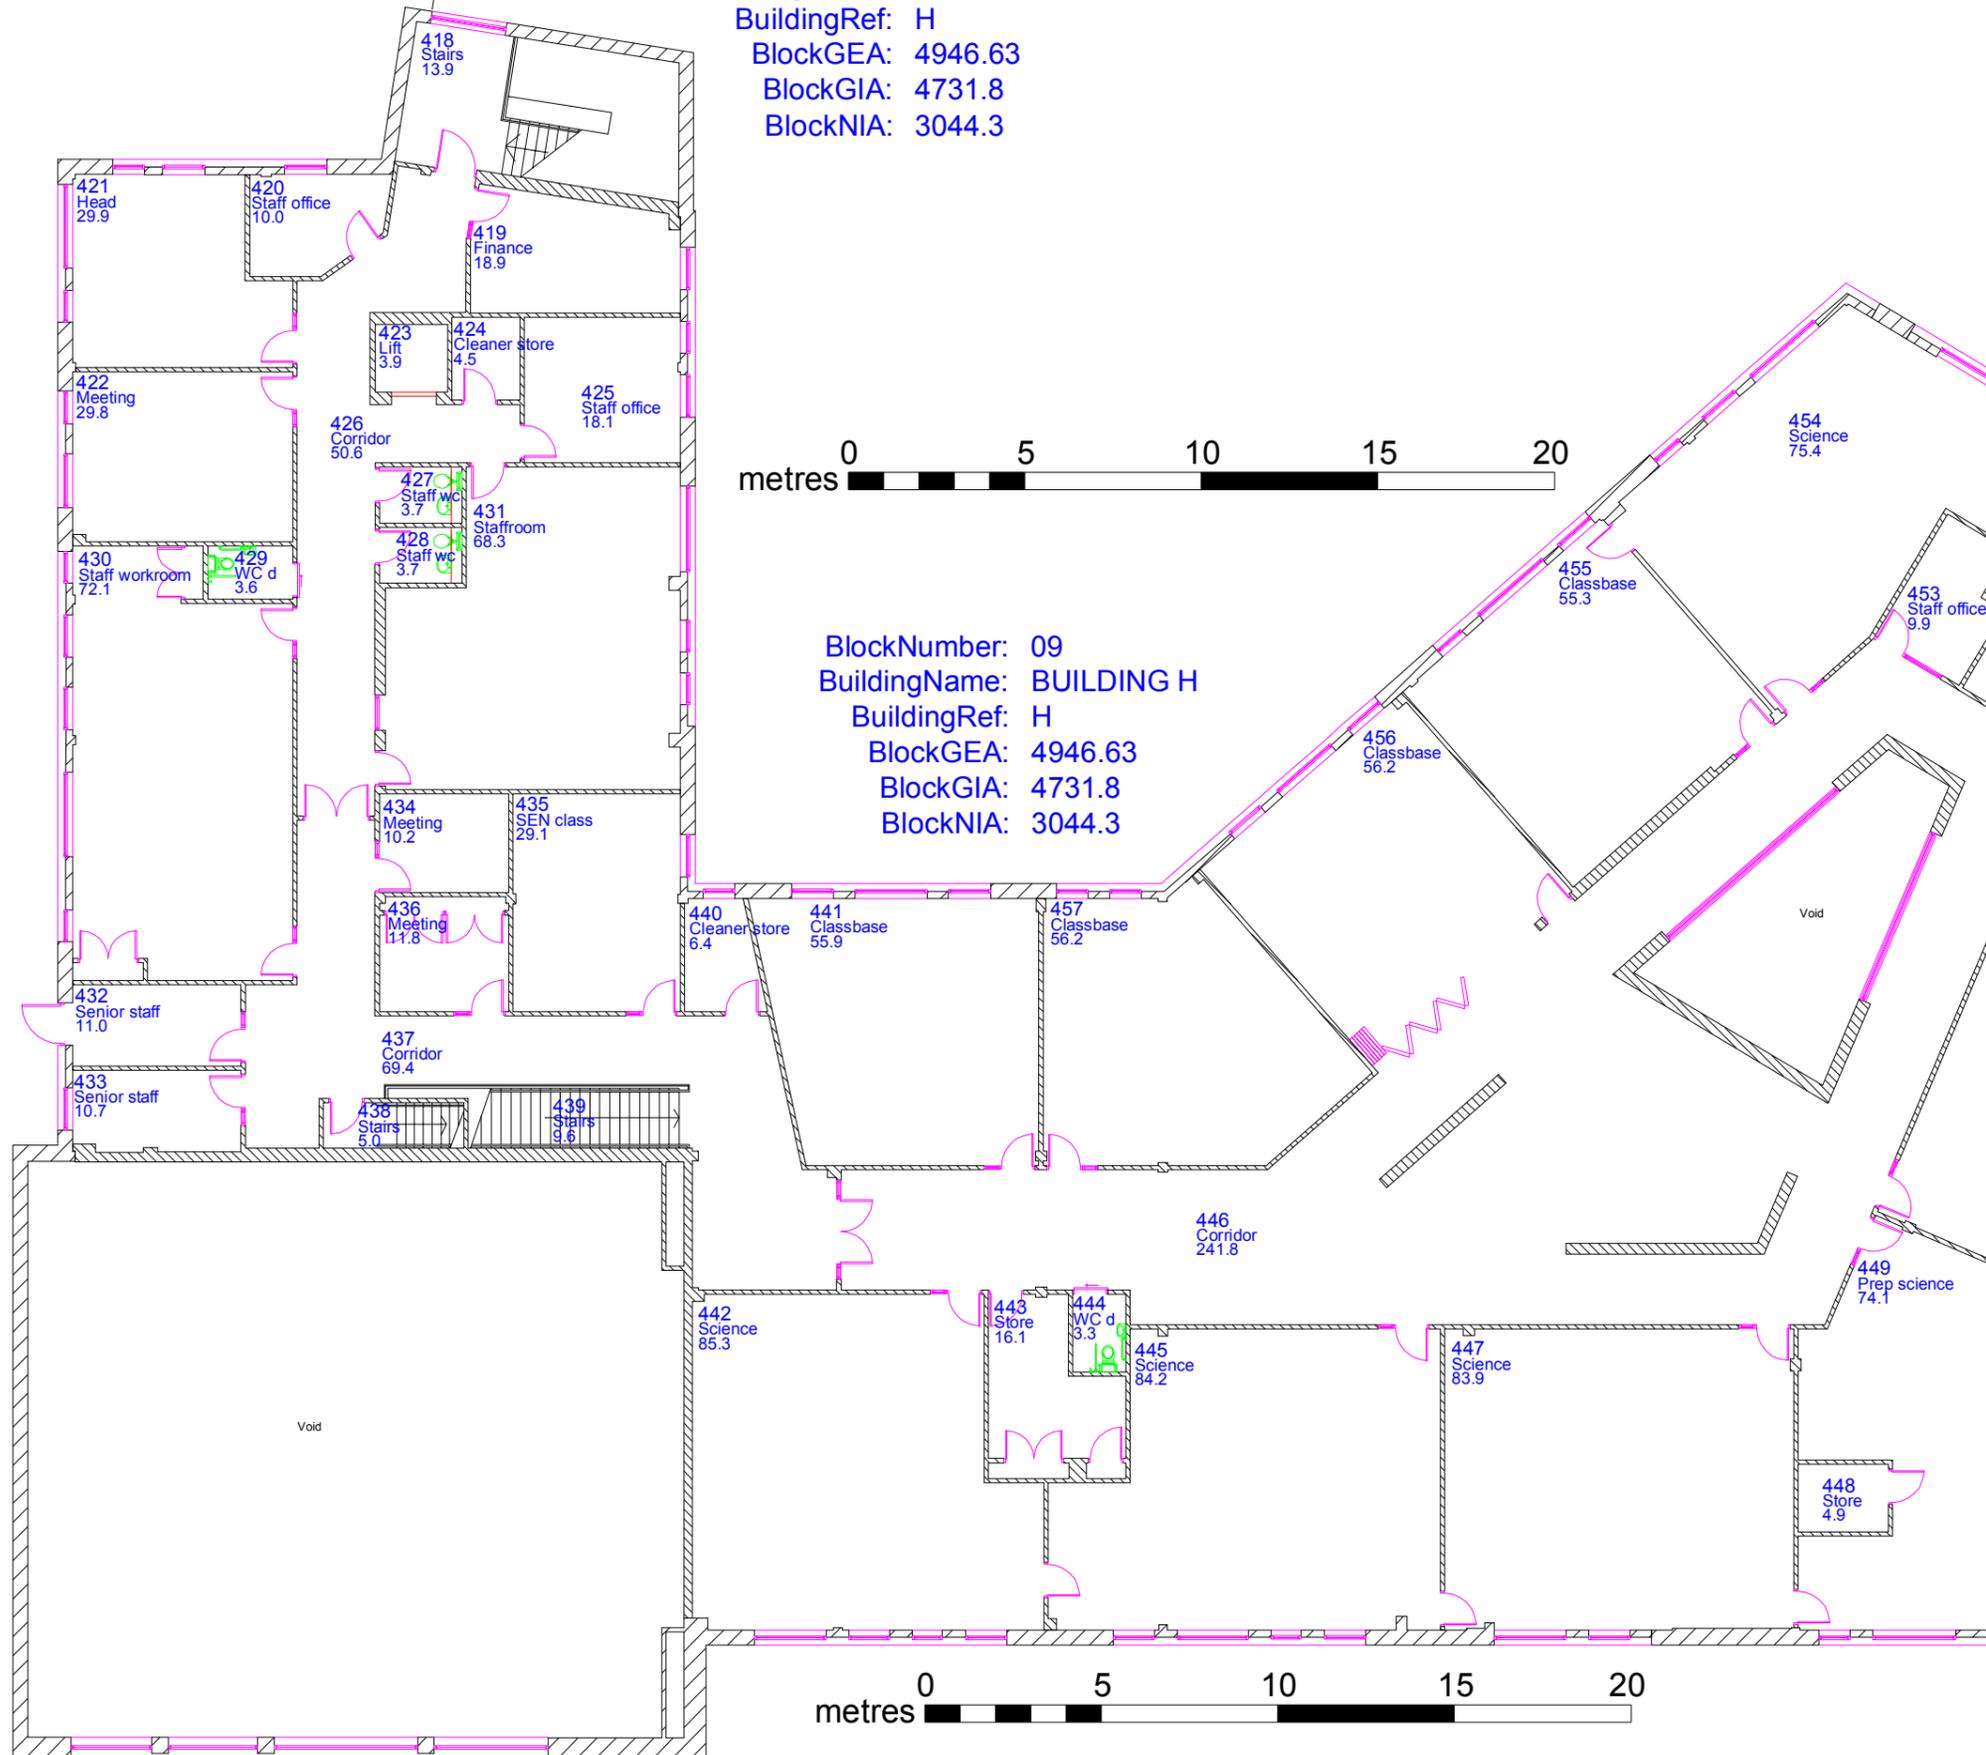

BlockNumber: 09  
 BuildingName: BUILDING H  
 BuildingRef: H  
 BlockGEA: 4946.63  
 BlockGIA: 4731.8  
 BlockNIA: 3044.3

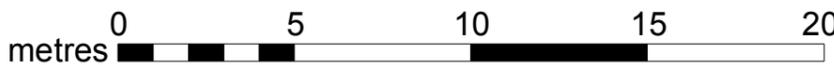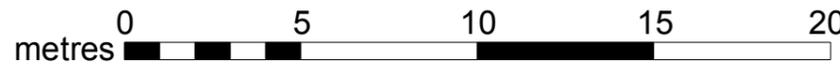

Rev	Date	Details	Dim	Chkd	Company
F	08/15	Condition Survey amendments	JC	KM	SCC
E	06/09	Drawing prep'd for Asbestos review	JC	DH	SCC
D	06/07	Drawing prep'd for Asbestos Survey.	DH	MC	SCC
C	06/05	Building and Block information added	MC	DH	SCC
B	04/05	Condition updates and Externals added	DH	DH	SCC
A	06/03	Measured survey carried out by Tribal APD	PW	MG	Tribal APD

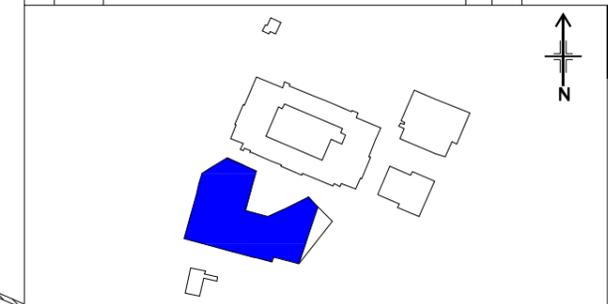

**Sheffield City Council**

Property Data Team  
 Level 3 East Wing  
 Moorfoot  
 Sheffield  
 S1 4PL  
 0114 2735621

CorporatePropertyStrategy@sheffield.gov.uk

ESTABLISHMENT  
**Stocksbridge High Secondary 11-16**

TYPE  
**Secondary**

TITLE  
**BUILDING H - First 1 of 2**

ESTABLISHMENT REF.  
**EST00256**


SITE REF.  
**00780**

KEY	NOTES	COPYRIGHT	DRAWN BY	SCALE	DATE	CHECKED
054 -ROOM NUMBER	Doorways symbols represent clear opening width. All door measurements have been rounded down to the nearest 50mm.	Maps are reproduced from Ordnance Survey with permission of HMSO. OS License No. 100019816. This drawing is protected by copyright. The Copyright owner is Sheffield City Council.	JC	1:200 @ A3	21/08/2015	KM
Nursery -ROOM TYPE			DRAWING No			REVISION
166 -ROOM AREA (m <sup>2</sup> )			17 of 21		F	


Name: BUILDING H  
 BuildingRef: H  
 BlockGEA: 4946.63  
 BlockGIA: 4731.8  
 BlockNIA: 3044.3




BlockNumber: 09  
 BuildingName: BUILDING H  
 BuildingRef: H  
 BlockGEA: 4946.63  
 BlockGIA: 4731.8  
 BlockNIA: 3044.3

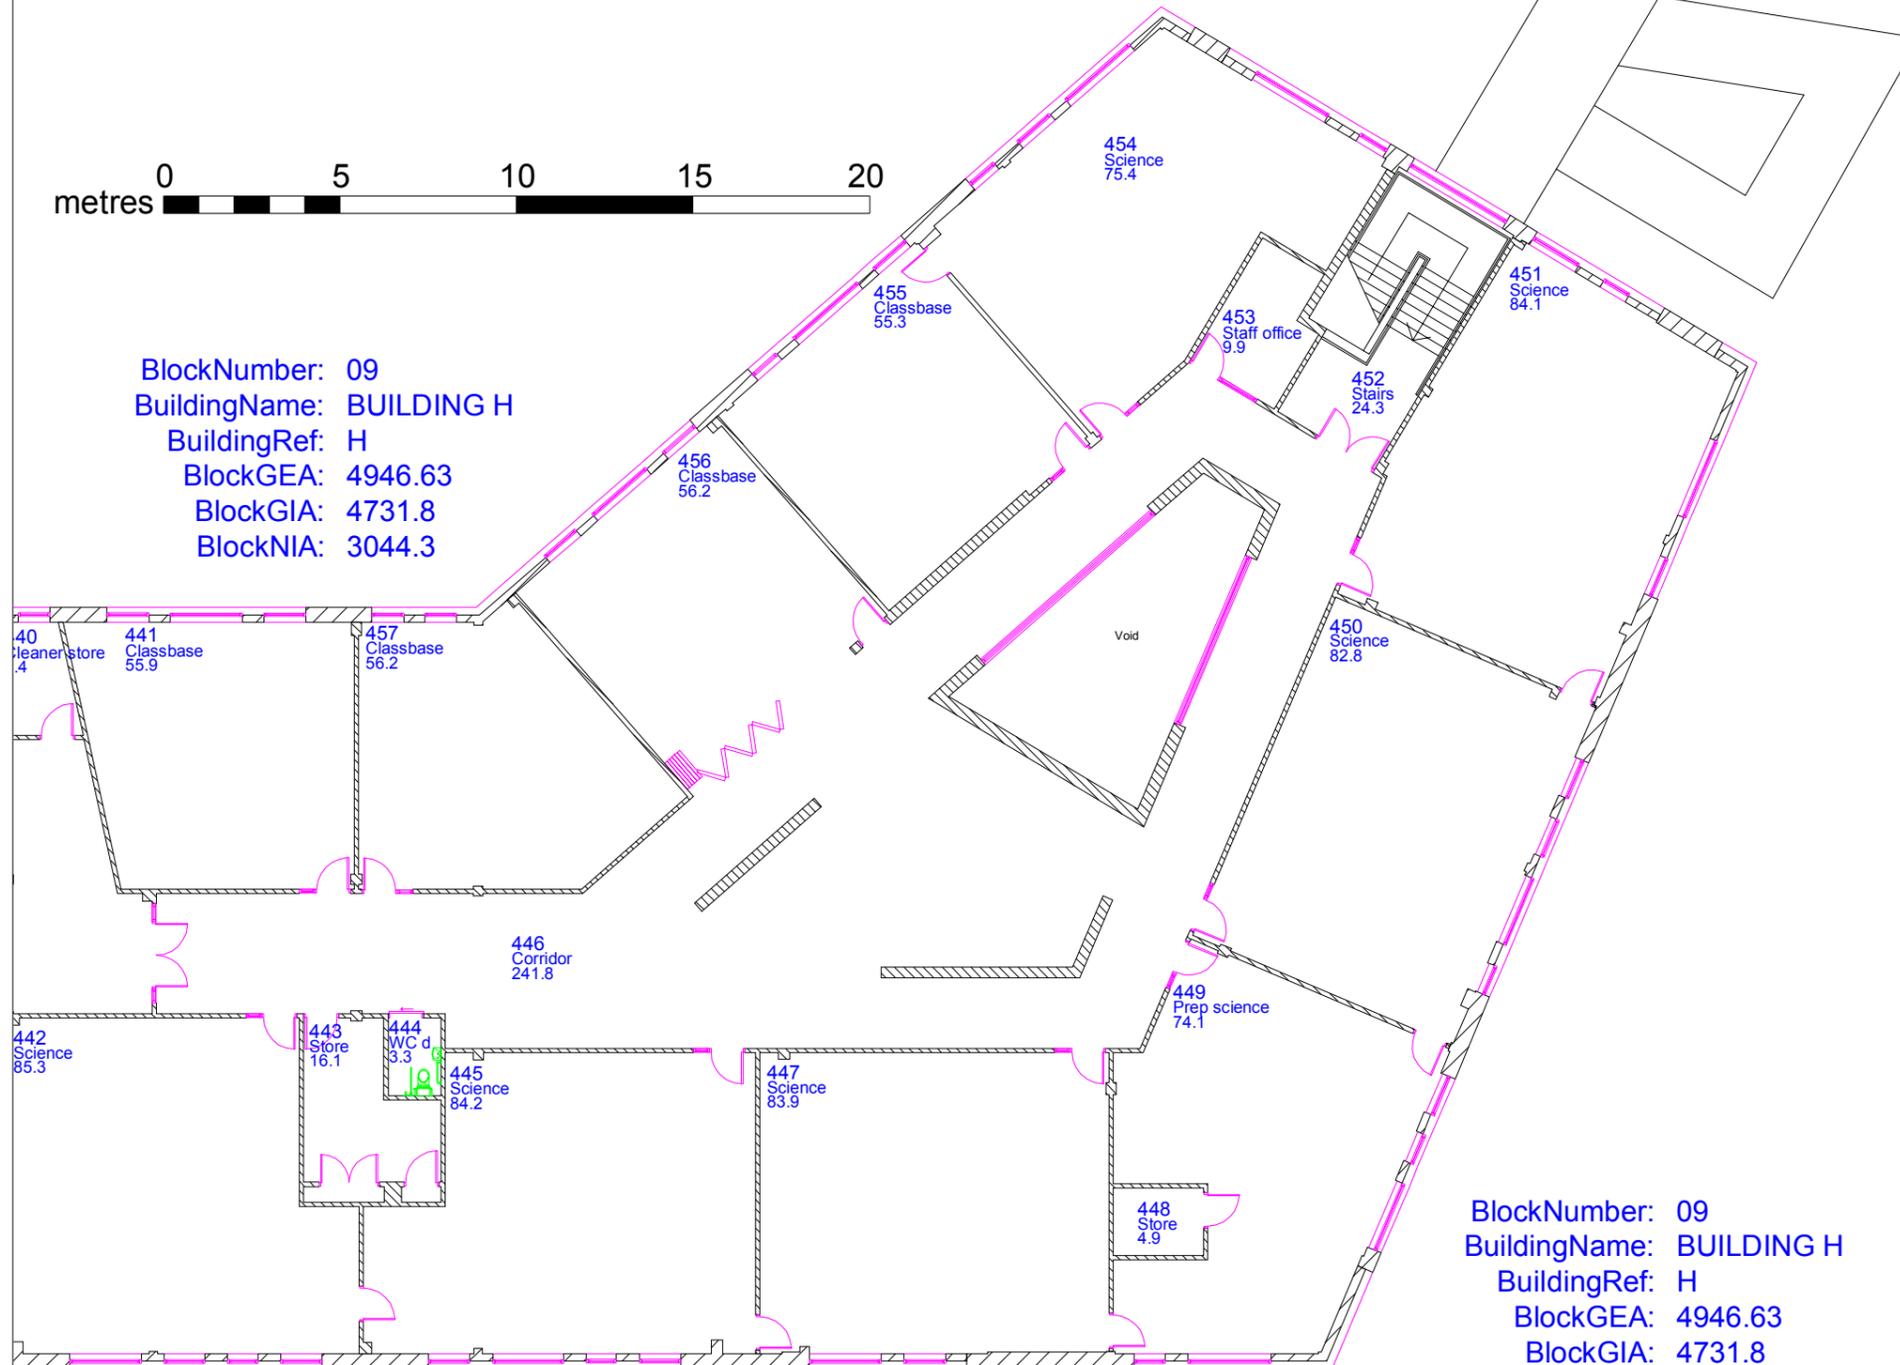

BlockNumber: 09  
 BuildingName: BUILDING H  
 BuildingRef: H  
 BlockGEA: 4946.63  
 BlockGIA: 4731.8  
 BlockNIA: 3044.3

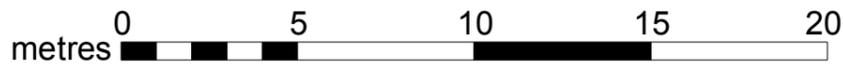

Rev	Date	Details	Dim	Chkd	Company
F	08/15	Condition Survey amendments	JC	KM	SCC
E	06/09	Drawing prep'd for Asbestos review	JC	DH	SCC
D	06/07	Drawing prep'd for Asbestos Survey.	DH	MC	SCC
C	06/05	Building and Block information added	MC	DH	SCC
B	04/05	Condition updates and Externals added	DH	DH	SCC
A	06/03	Measured survey carried out by Tribal APD	PW	MG	Tribal APD

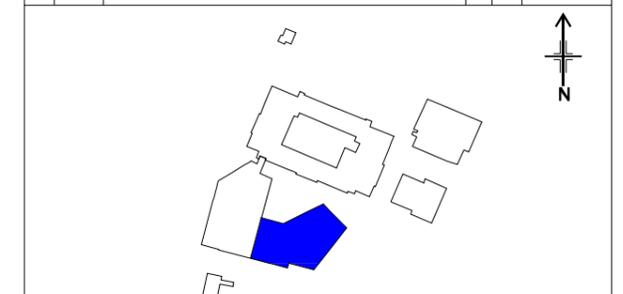


**Sheffield City Council**  
 Property Data Team  
 Level 3 East Wing  
 Moorfoot  
 Sheffield  
 S1 4PL  
 0114 2735621  
[CorporatePropertyStrategy@sheffield.gov.uk](mailto:CorporatePropertyStrategy@sheffield.gov.uk)

ESTABLISHMENT  
**Stocksbridge High Secondary 11-16**  
 TYPE  
**Secondary**  
 TITLE  
**BUILDING H - First 2 of 2**  
 ESTABLISHMENT REF.  
**EST00256**  
 SITE REF.  
**00780**


KEY	NOTES	COPYRIGHT	DRAWN BY	SCALE	DATE	CHECKED
054 -ROOM NUMBER	Doorways symbols represent clear opening width. All door measurements have been rounded down to the nearest 50mm.	Maps are reproduced from Ordnance Survey with permission of HMSO. OS License No. 100018616. This drawing is protected by copyright. The Copyright owner is Sheffield City Council.	JC	1:200 @ A3	21/08/2015	KM
Nursery -ROOM TYPE			DRAWING No			REVISION
166 -ROOM AREA (m <sup>2</sup> )			18 of 21	F		



BlockNumber: 09  
 BuildingName: BUILDING H  
 BuildingRef: H  
 BlockGEA: 4946.63  
 BlockGIA: 4731.8  
 BlockNIA: 3044.3

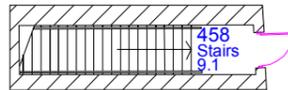

Rev	Date	Details	Dim	Chkd	Company
F	08/15	Condition Survey amendments	JC	KM	SCC
E	06/09	Drawing prep'd for Asbestos review	JC	DH	SCC
D	06/07	Drawing prep'd for Asbestos Survey.	DH	MC	SCC
C	06/05	Building and Block information added	MC	DH	SCC
B	04/05	Condition updates and Externals added	DH	DH	SCC
A	06/03	Measured survey carried out by Tribal APD	PW	MG	Tribal APD

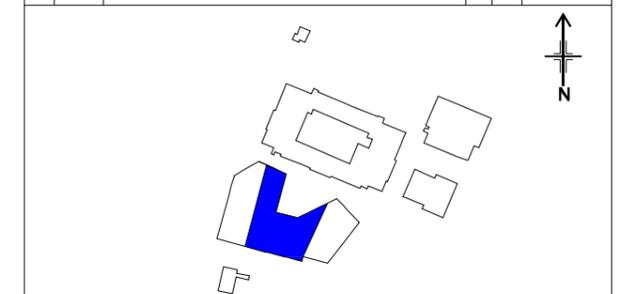

**Sheffield City Council**

Property Data Team  
 Level 3 East Wing  
 Moorfoot  
 Sheffield  
 S1 4PL  
 0114 2735621

[CorporatePropertyStrategy@sheffield.gov.uk](mailto:CorporatePropertyStrategy@sheffield.gov.uk)

ESTABLISHMENT  
**Stocksbridge High Secondary 11-16**


TYPE  
**Secondary**

TITLE  
**BUILDING H - Second**


ESTABLISHMENT REF.  
**EST00256**

SITE REF.  
**00780**

KEY	NOTES	COPYRIGHT	DRAWN BY	SCALE	DATE	CHECKED
054 -ROOM NUMBER Nursery -ROOM TYPE 166 -ROOM AREA (m <sup>2</sup> )	Doorways symbols represent clear opening width. All door measurements have been rounded down to the nearest 50mm.	Maps are reproduced from Ordnance Survey with permission of HMSO. OS License No. 100019816. This drawing is protected by copyright. The Copyright owner is Sheffield City Council.	JC	1:200 @ A3	21/08/2015	KM
			DRAWING No <b>19 of 21</b>			REVISION <b>F</b>

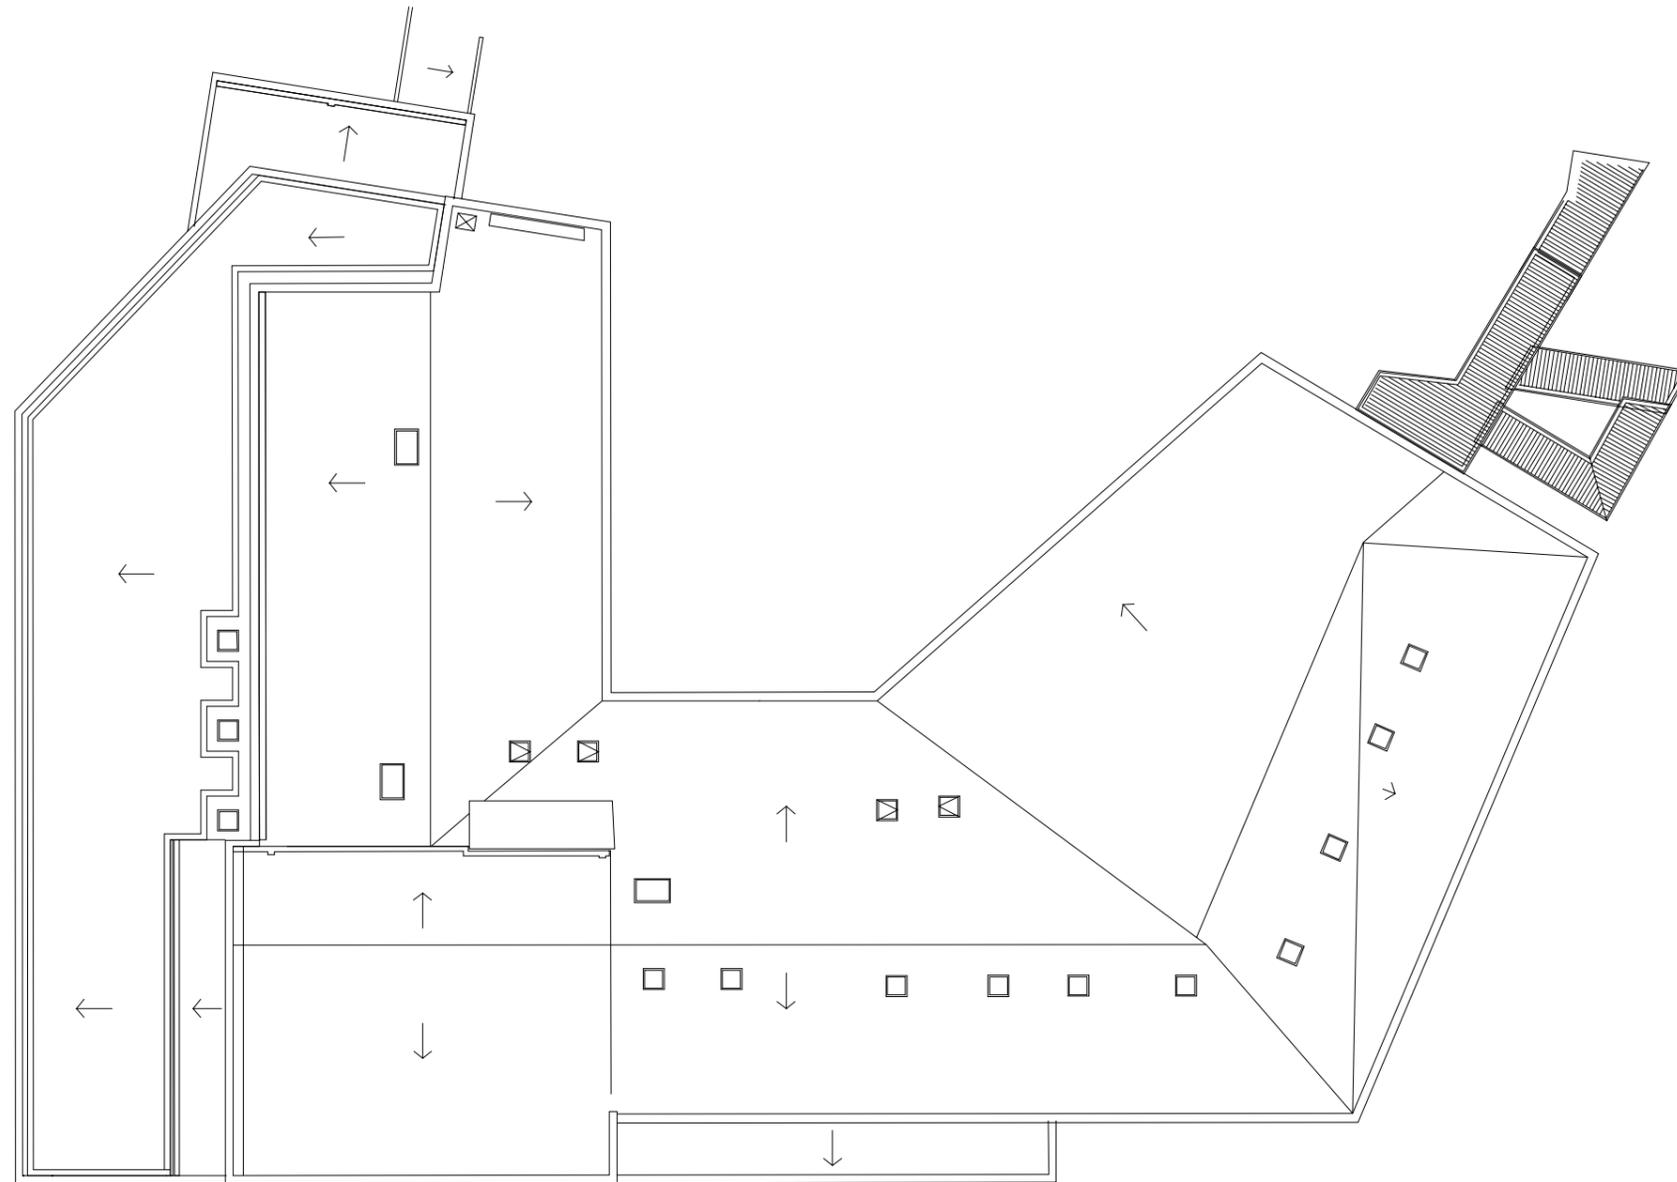

Rev	Date	Details	Dm	Chkd	Company
F	08/15	Condition Survey amendments	JC	KM	SCC
E	06/09	Drawing prep'd for Asbestos review	JC	DH	SCC
D	06/07	Drawing prep'd for Asbestos Survey.	DH	MC	SCC
C	06/05	Building and Block information added	MC	DH	SCC
B	04/05	Condition updates and Externals added	DH	DH	SCC
A	06/03	Measured survey carried out by Tribal APD	PW	MG	Tribal APD

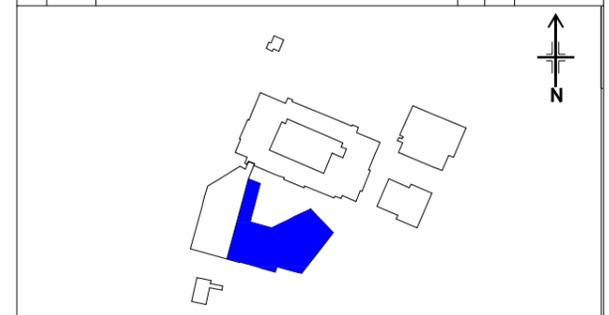

**Sheffield City Council**

Property Data Team  
Level 3 East Wing  
Moorfoot  
Sheffield  
S1 4PL  
0114 2735621  
[CorporatePropertyStrategy@sheffield.gov.uk](mailto:CorporatePropertyStrategy@sheffield.gov.uk)

ESTABLISHMENT  
**Stocksbridge High Secondary 11-16**

TYPE  
**Secondary**

TITLE  
**BUILDING H - Roof**

ESTABLISHMENT REF.  
**EST00256**

SITE REF.  
**00780**

KEY	-ROOM NUMBER
054	Nursery
166	-ROOM AREA (m <sup>2</sup> )

NOTES  
Doorways symbols represent clear opening width. All door measurements have been rounded down to the nearest 50mm.

SCALE HERE FOR MINIMUM OPENING WIDTH.

COPYRIGHT  
Maps are reproduced from Ordnance Survey with permission of HMSO. OS License No. 100019816. This drawing is protected by copyright. The Copyright owner is Sheffield City Council.

DRAWN BY	SCALE	DATE	CHECKED
JC	NTS	21/08/2015	KM
DRAWING No <b>20 of 21</b>			REVISION <b>F</b>

