


Do not scale this drawing or associated computer digital data, and use figured dimensions only. All dimensions are in millimetres and levels in metres unless noted otherwise. All dimensions should be checked on site prior to works commencing. Any discrepancies or items where dimensions cannot be determined should be reported to KSS. Revision clouds on drawing refer to changes against previous revision.


REV	DATE	DESCRIPTION	DRWN	CHKD
P01	21.04.21	PRELIMINARY ISSUE	KI	KI

GENERAL NOTES AND LEGEND

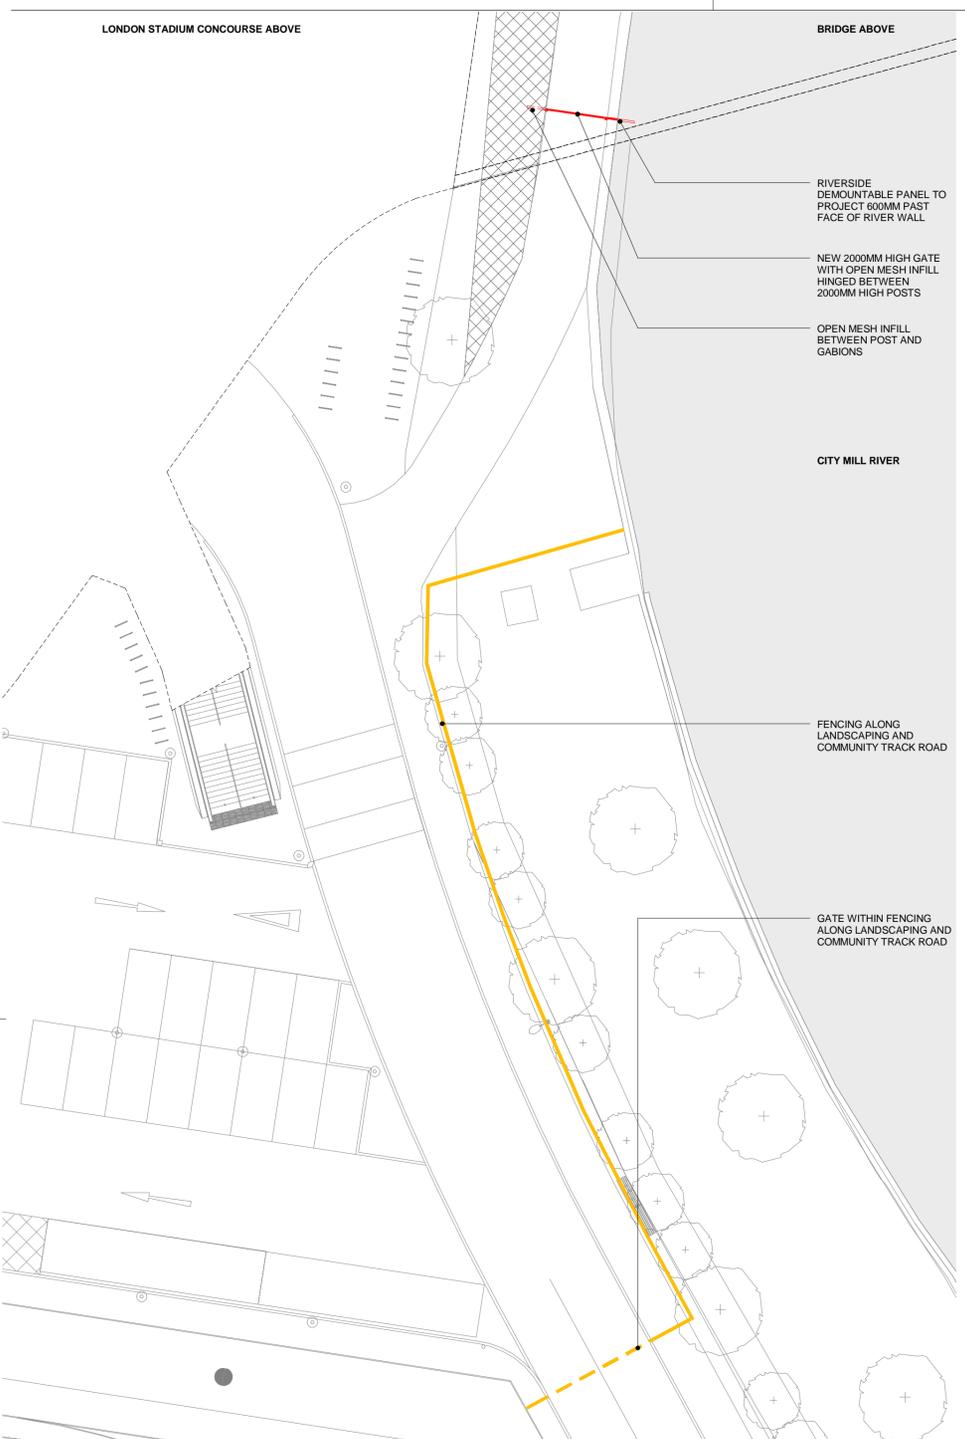



1 PLAN FENCE LINE SOUTH EAST RIVERSIDE - CLOSED 1:200

HIGH RISK EVENT DAY GATE CLOSED

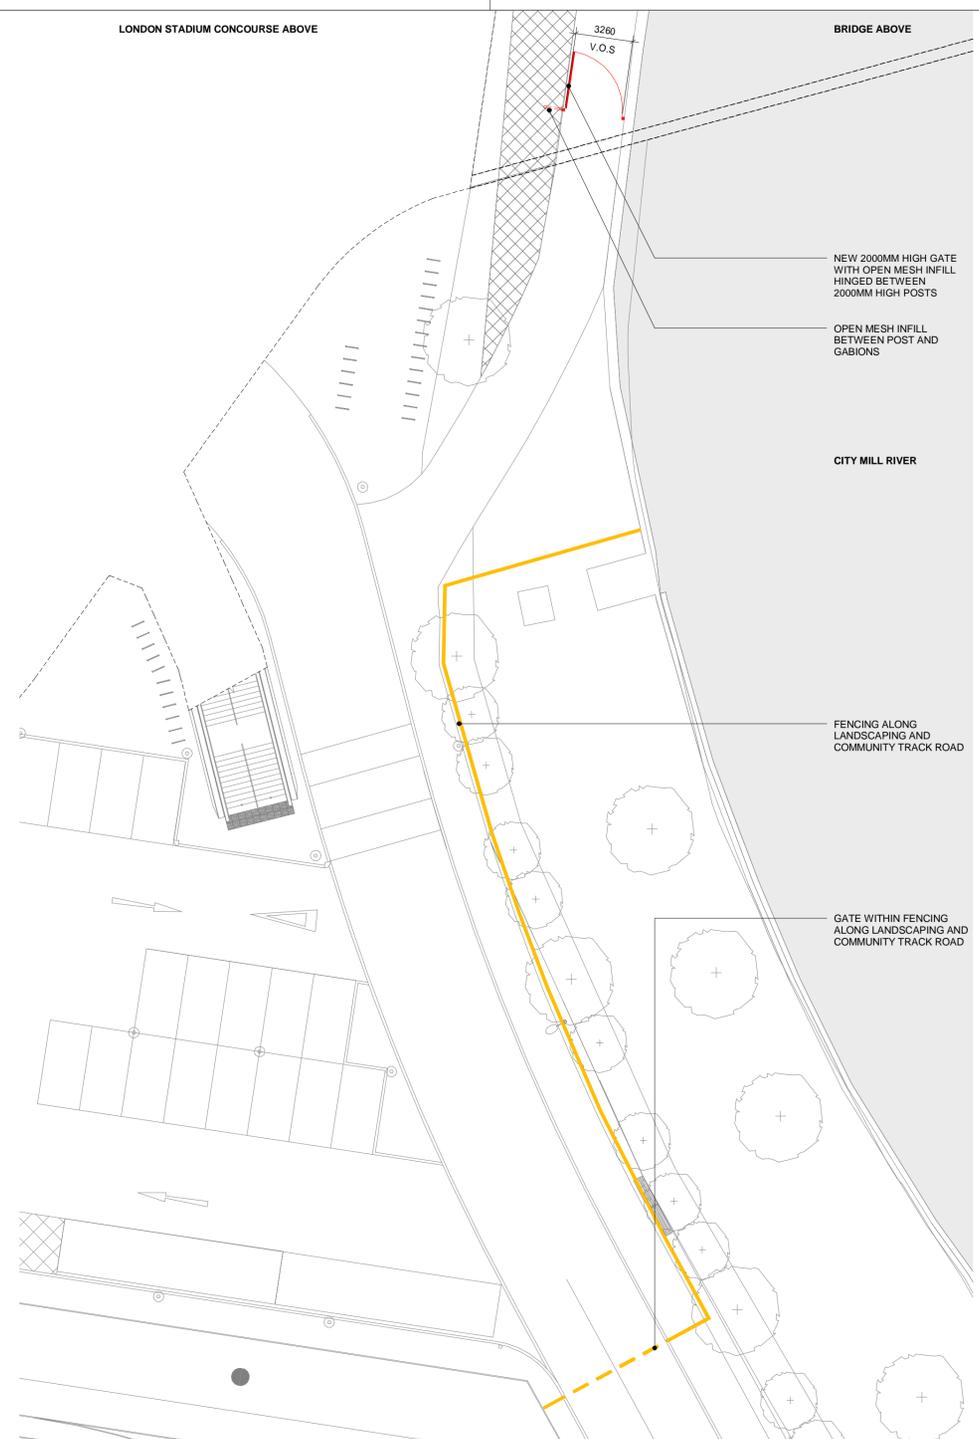

2 PLAN FENCE LINE SOUTH EAST RIVERSIDE - OPEN 1:200

NON EVENT / LOW RISK EVENT DAY GATE OPEN

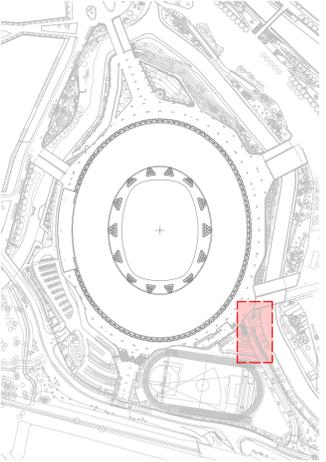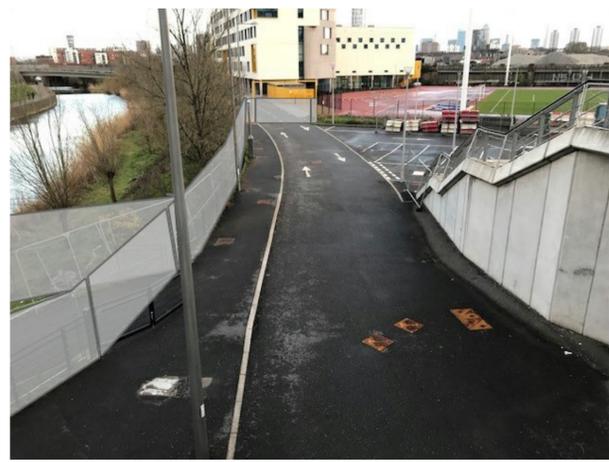

KEY PLAN




INDICATIVE OVERLAY SHOWING EXISTING FENCING ALONG LANDSCAPING AND COMMUNITY TRACK

**KSS** London 1 James Street London W1U 1DR  
Kent 7 Blighs Walk Sevenoaks TN13 1DB  
KSS GROUP.COM T+44(0)20 7907 2222

CLIENT  
**LONDON STADIUM**  
PROJECT  
**LONDON STADIUM**

DRAWING TITLE  
**SECURITY FENCE LINE - SOUTH EAST RIVERSIDE BRIDGE**

DRAWING DATA & REFERENCE		Drawn By	Date Drawn
Scale	Sheet Format	KI	21.04.21
As indicated	@ A1	Checked By	Date Checked
File Ref	17800-KSS-MA-M3-A-0001	KI	21.04.21
Status	Submittal	Revision	
<b>PRELIMINARY</b>		<b>S0</b>	<b>P01</b>

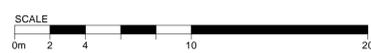

Project Ref. Originator Zone Level Type Role Series & Sequence  
**17800-KSS-ZZ-ZZ-DR-A-FL-002**