



Type 1 (W.05 & W.07-door handed)

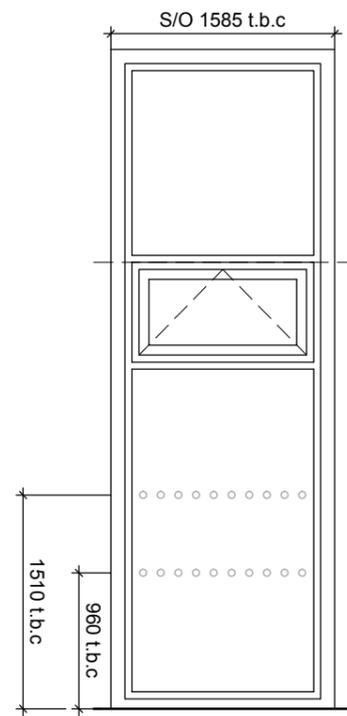


Type 2 (W.06)

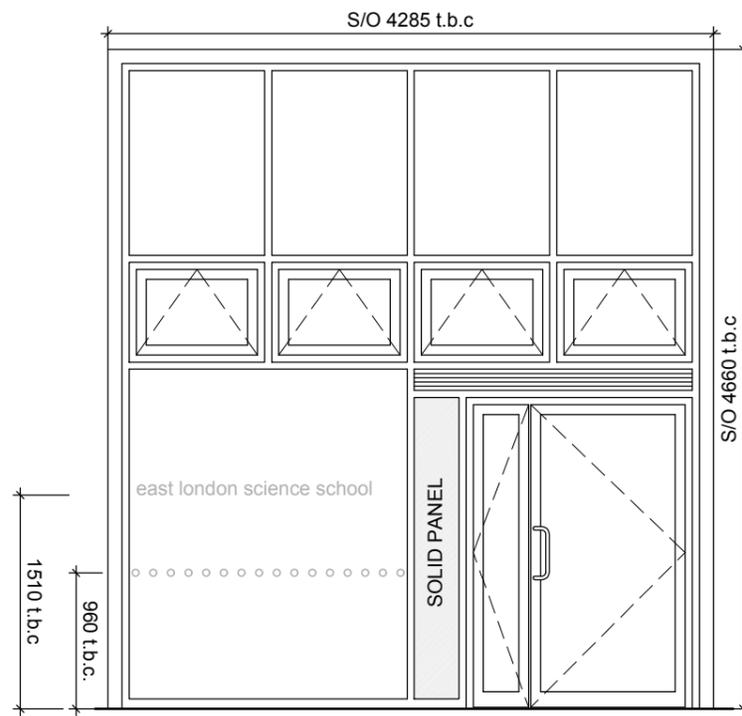


Type 3 (W.04)

Windows & external doors notes:

- All windows to be thermally broken aluminium framed, PPC finish (RAL 7012 "Basalt Grey")
- Clear double glazing unless otherwise noted
- Curtain walling to be designed for vertical heights. No additional support to be installed
- PAS 24 or equivalent security rating required to all ground floor and accessible windows & doors
- Fanlights to be opened with "Teleflex" or equivalent. All controls to be 450-1200mm above floor
- All opening windows to be inward opening
- Doors either inward or outward opening: refer to 12 series plans
- Door thresholds to be "level access" and to include aluminum base plates to cover opening
- Safety glazing to be used in critical locations
- All dimensions preliminary and for information only - full site survey required prior to manufacture

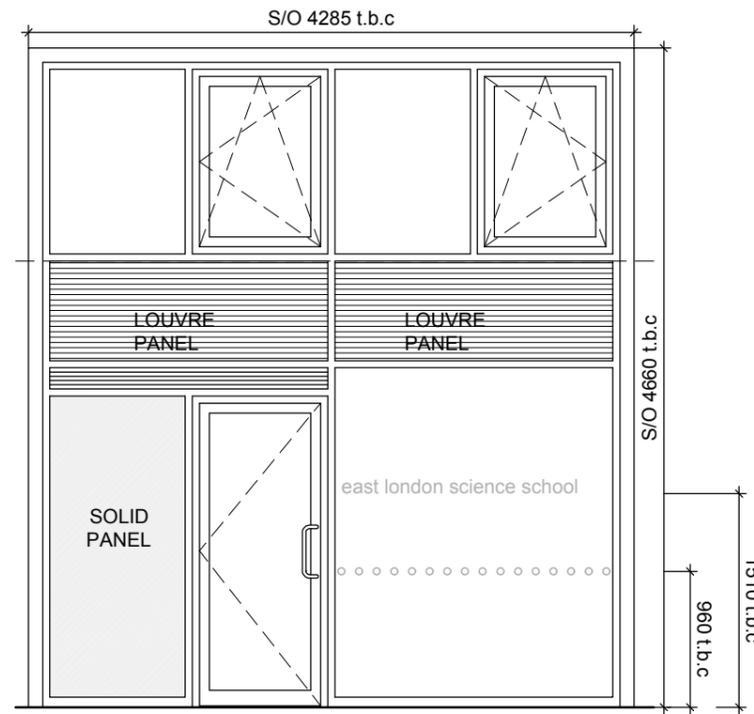


Type 4 (W.01)

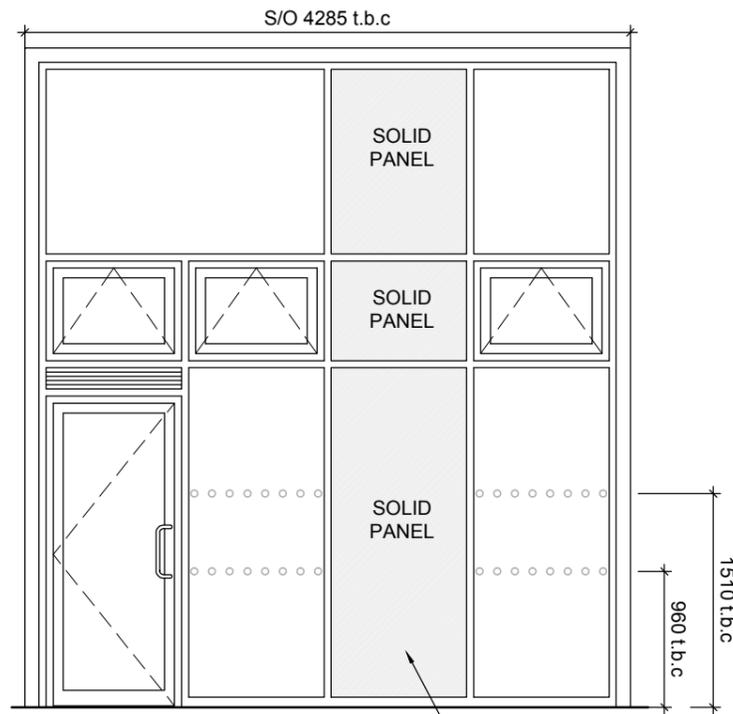

Type 5 (W.02)

Solid insulated aluminum panel

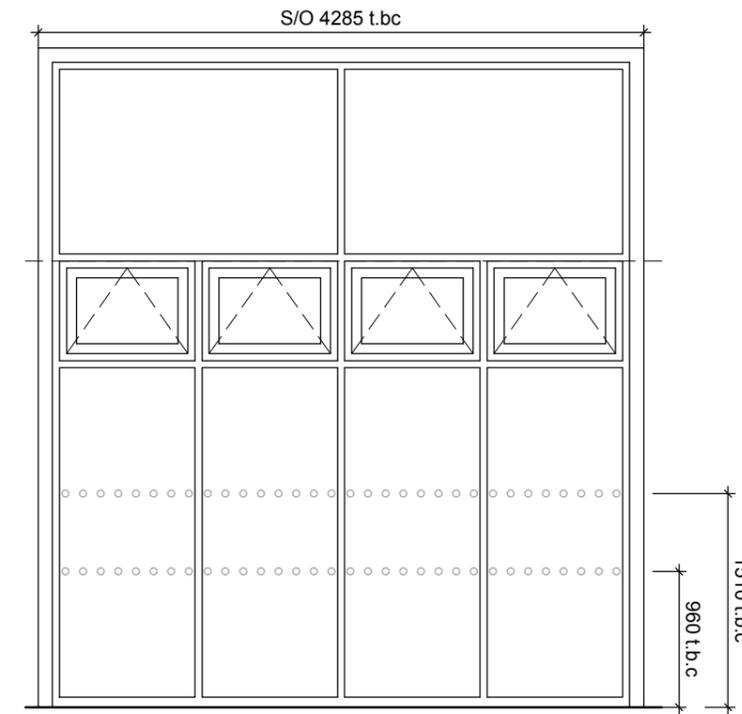

Type 6 (W.03)

NOTES

1. cad info : file: - layout name: - plot style: RSS standard
2. This drawing is not to be scaled. Use figured dimensions only. Detailed site survey to be carried out to establish tolerances. Figured dimensions are in mm. All dimensions shall be verified on site before proceeding with the work. The architect shall be notified of any discrepancies.
3. This drawing has been produced for sole use on this project and is not intended for use by any other person or for any other purpose. © Copyright RSS (U.K.)
- 4.

REVISIONS

rev	date	description
-	23.03.2018	Issued for Tender

28 NAVIGATION ROAD LONDON E3 3TG
 T: 020 7739 8945
 rss@rssa.co.uk www.rivingtonstreetstudio.co.uk

rivingtonstreetstudio

job title East London Science School 2018 Expansion

drawing title Lock Keepers External Window and Doors - Ground Floor and Mezzanine

drawn by AL job no RSS 767 drawing no T.80.201
 date March 2018 scale 1:50 revision -