


DRAWING STATUS						
For Tender						
DESCRIPTION	REV.	DATE	DR'N	CHK'D	APP'D	
ORIGINAL ISSUE	O	28/10/17	SW	SW	SW	

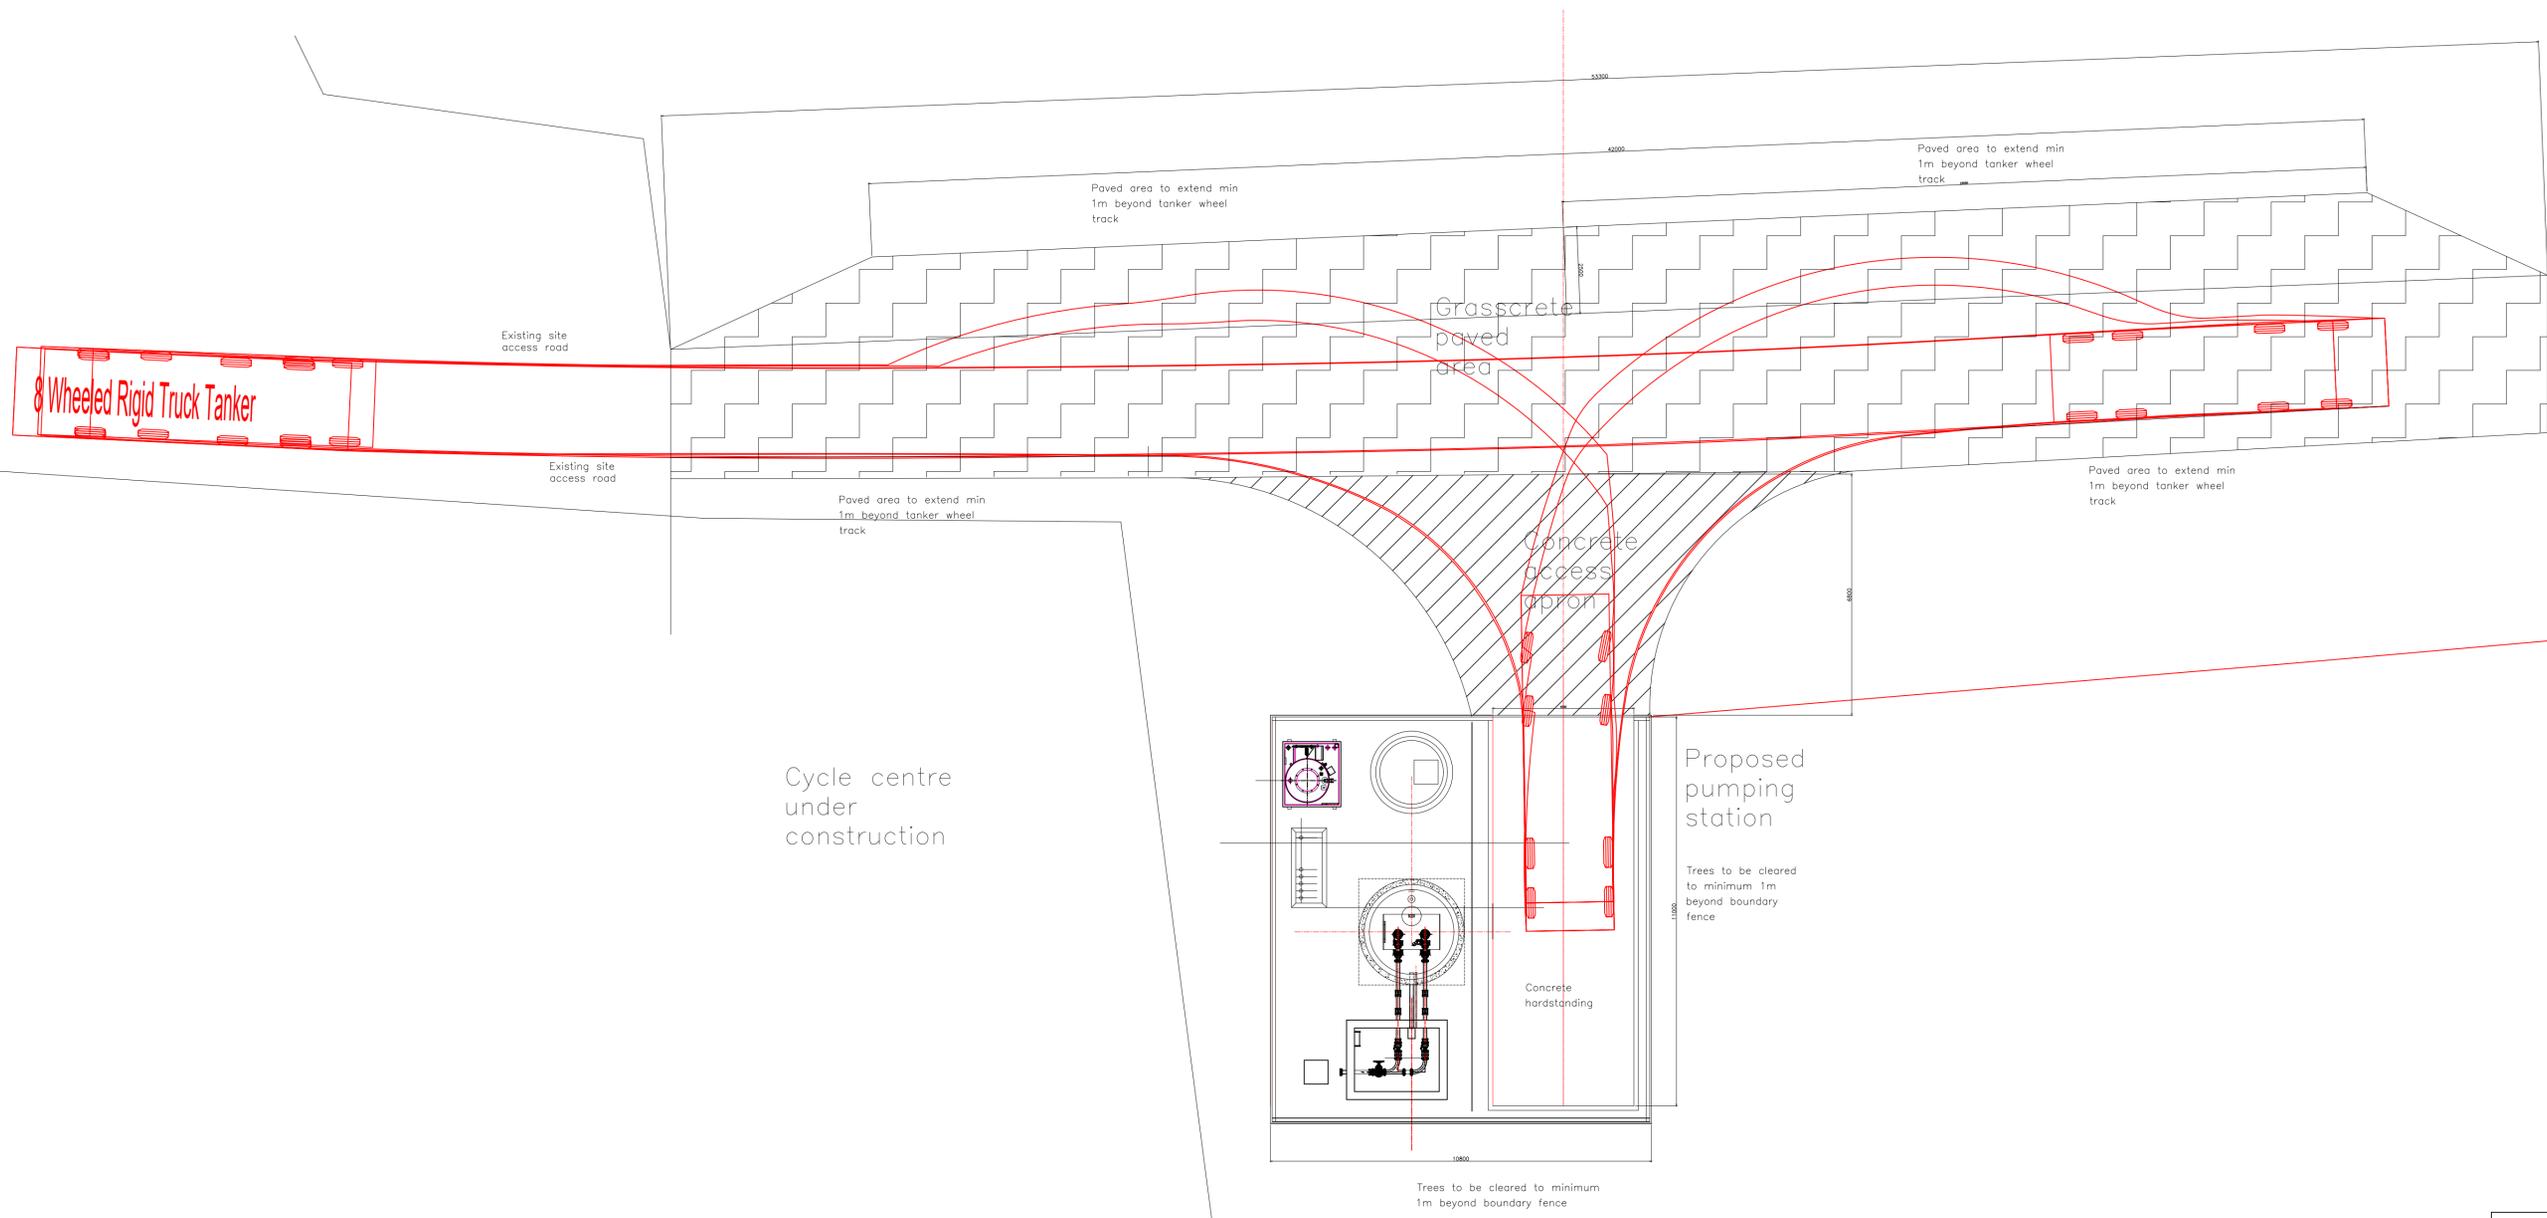

FENLAND HYDROTECH 11, Old Dry Lane Brigstock, KETTERING, NORTHAMPTONSHIRE, NN14 5HT TEL - 01832 734612 WEB - www.fenhydro.co.uk		
CLIENT	Forestry Commission	
PROJECT	Alice Holt Woodland Centre Proposed Pumping Station	
TITLE	Pumping Station Compound Access	
DRAWING SIZE A1	CONTRACT No.	
SCALE/S 1:100	DRAWING No. FH1483/T/110	REV. 0