
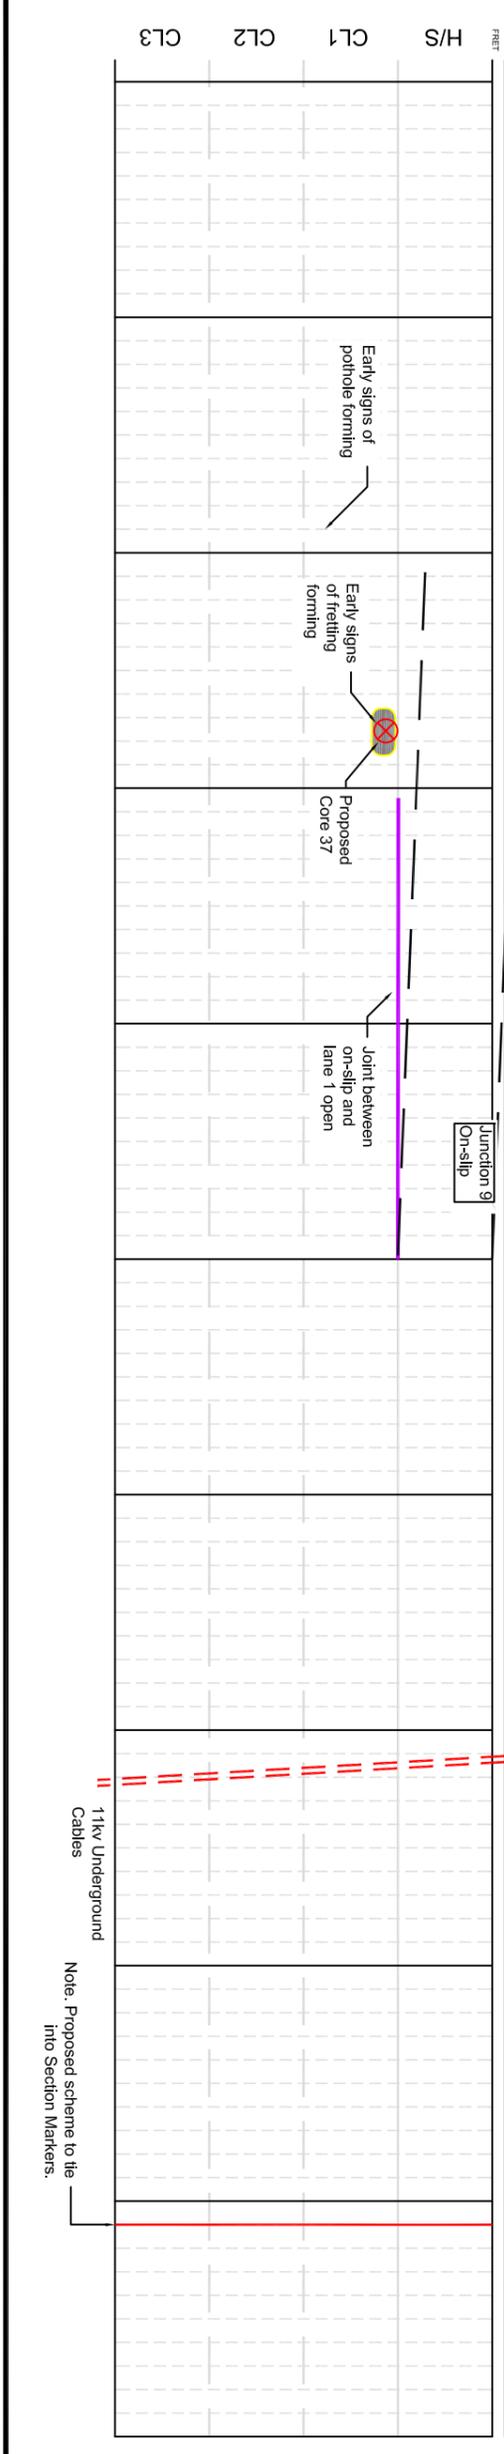
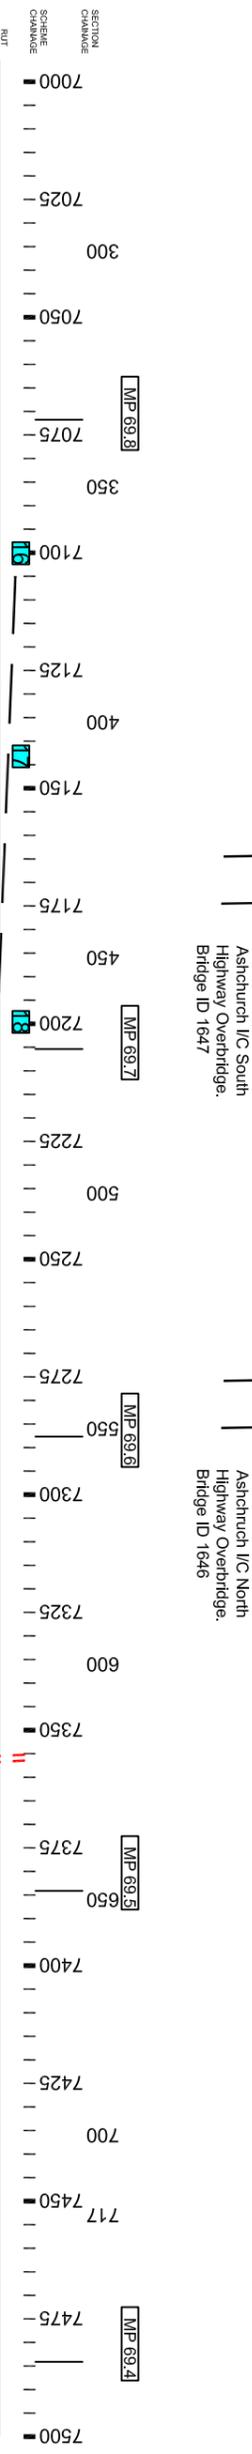
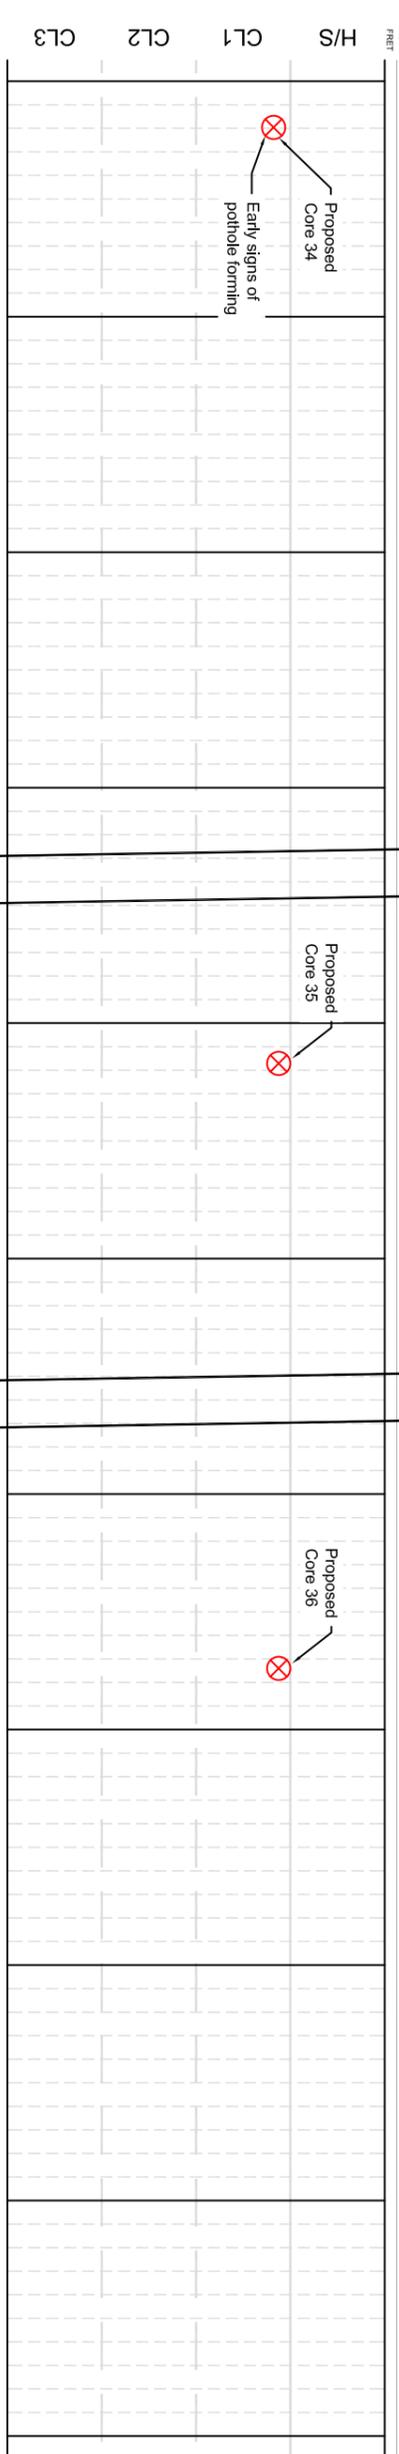
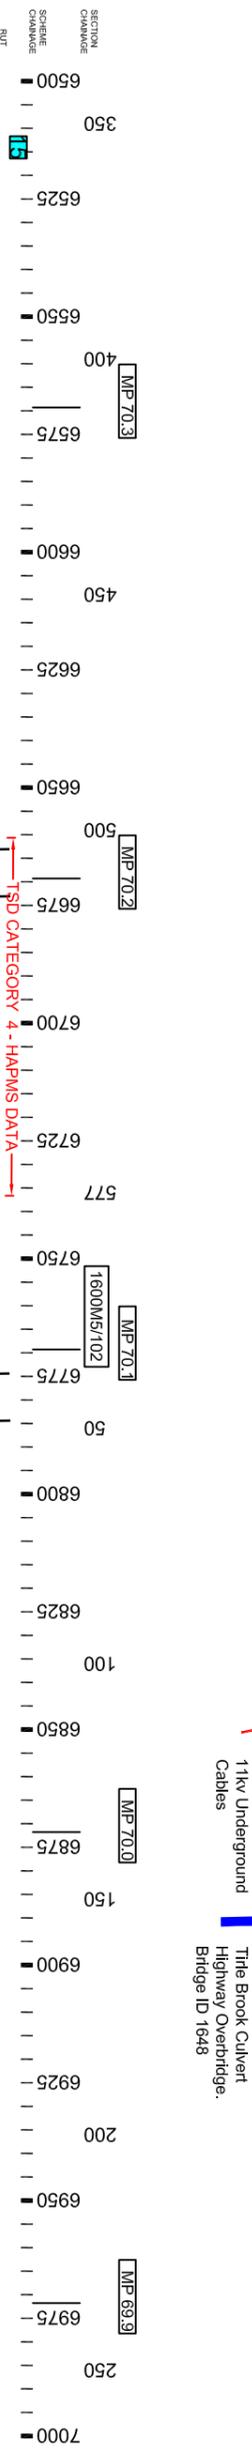
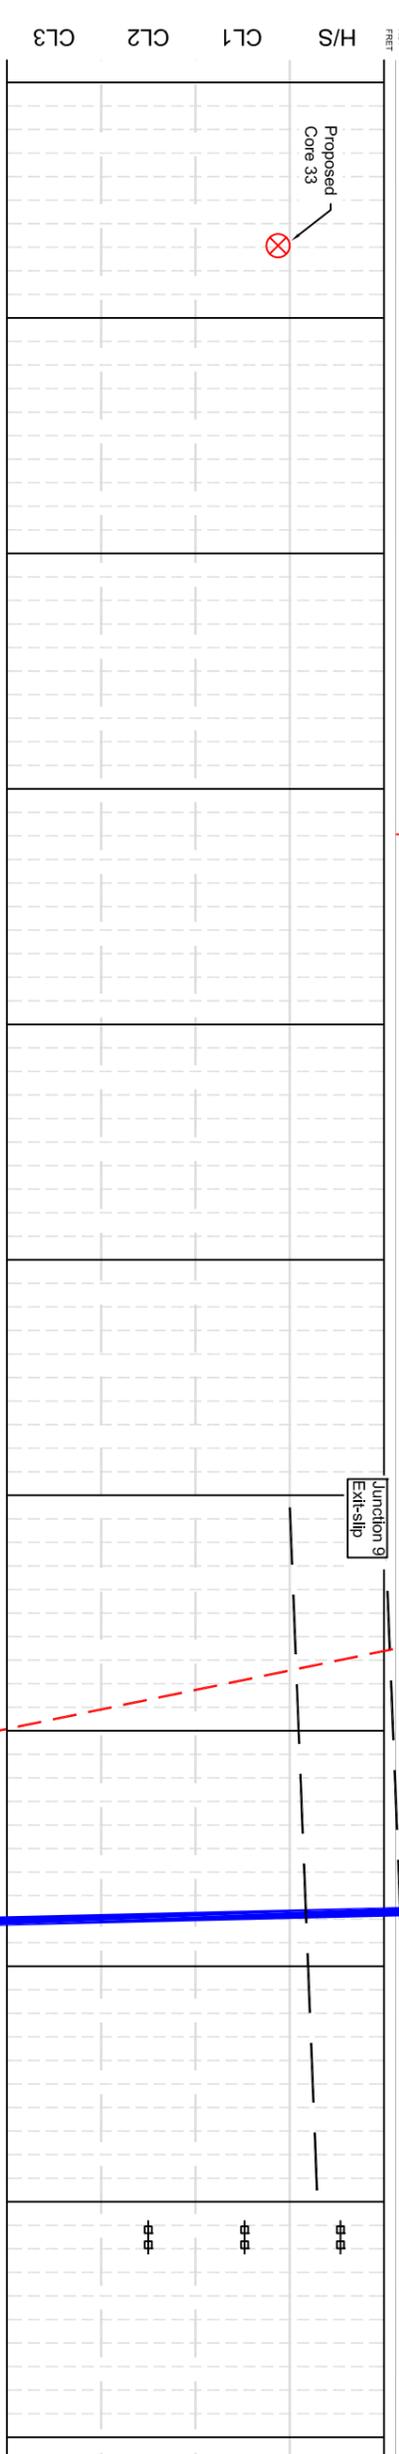


REFER TO SHEET
4 OF 5

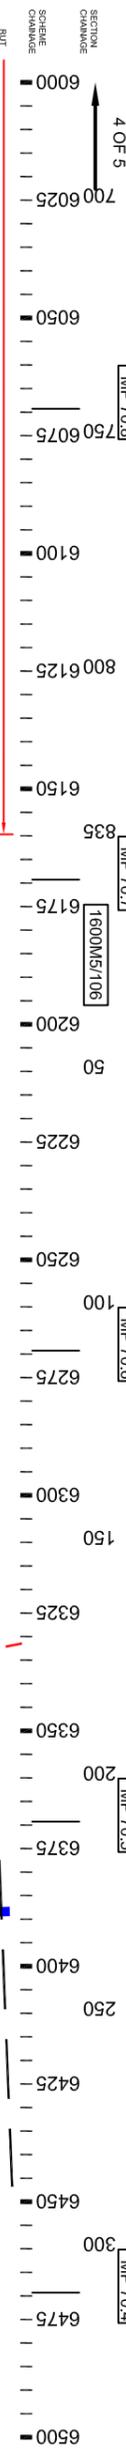

KEY

EXISTING DEFECTS

	Sign
	Longitudinal Crack
	Crazing
	Rut
	Loops
	Core Sample Position
	Pothole
	Surface Change
	Open Joint
	Photo Reference

	S.M.W.
	Open Joint
	Photo Reference

CLIENT
highways england

PROJECT
M5 J10-9 NB MP
76.8-69.5

STATUS
005
Sheet 5 of 6

DRAWING NUMBER
005
Sheet 5 of 6

Revision History

Rev	By	Date	Notes
A	JCM	10/02/2020	Final Issue - VM