



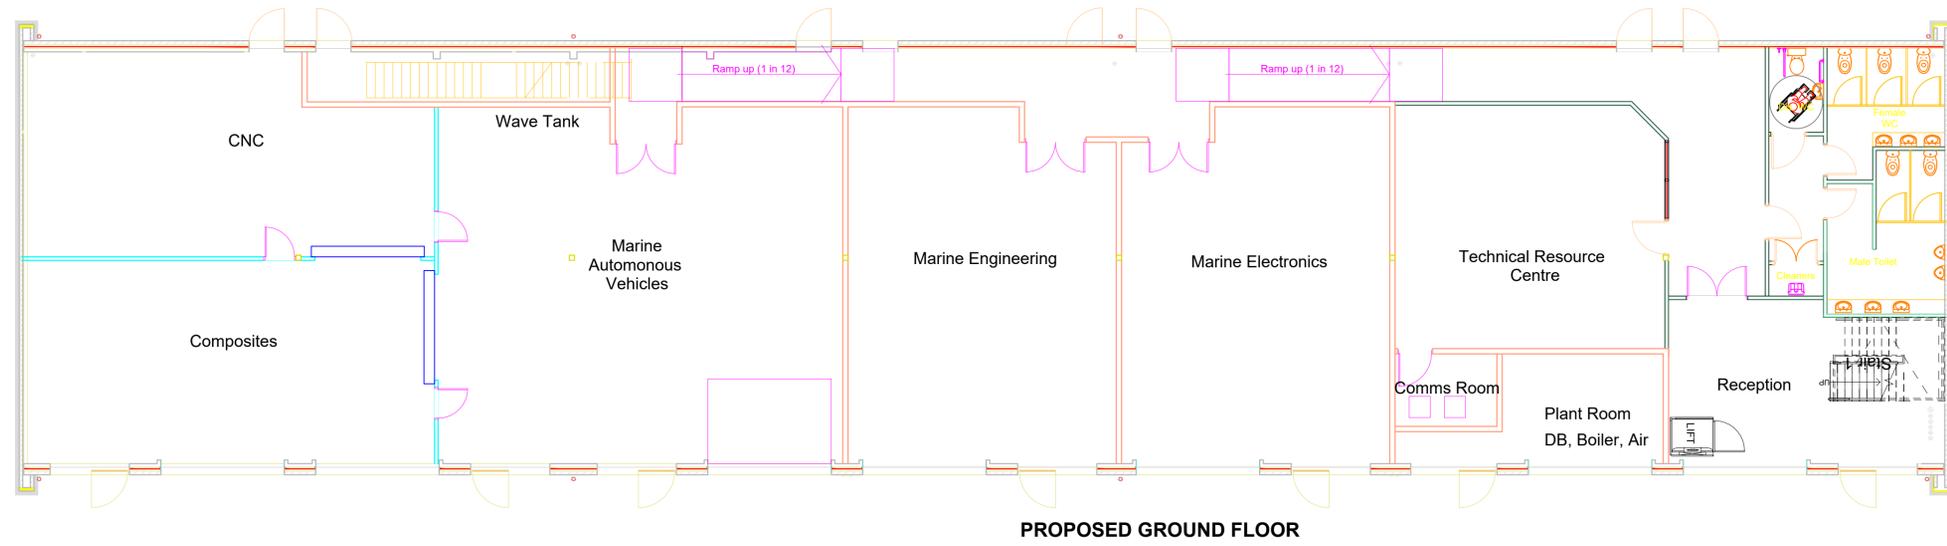

Extent of Mezzanine

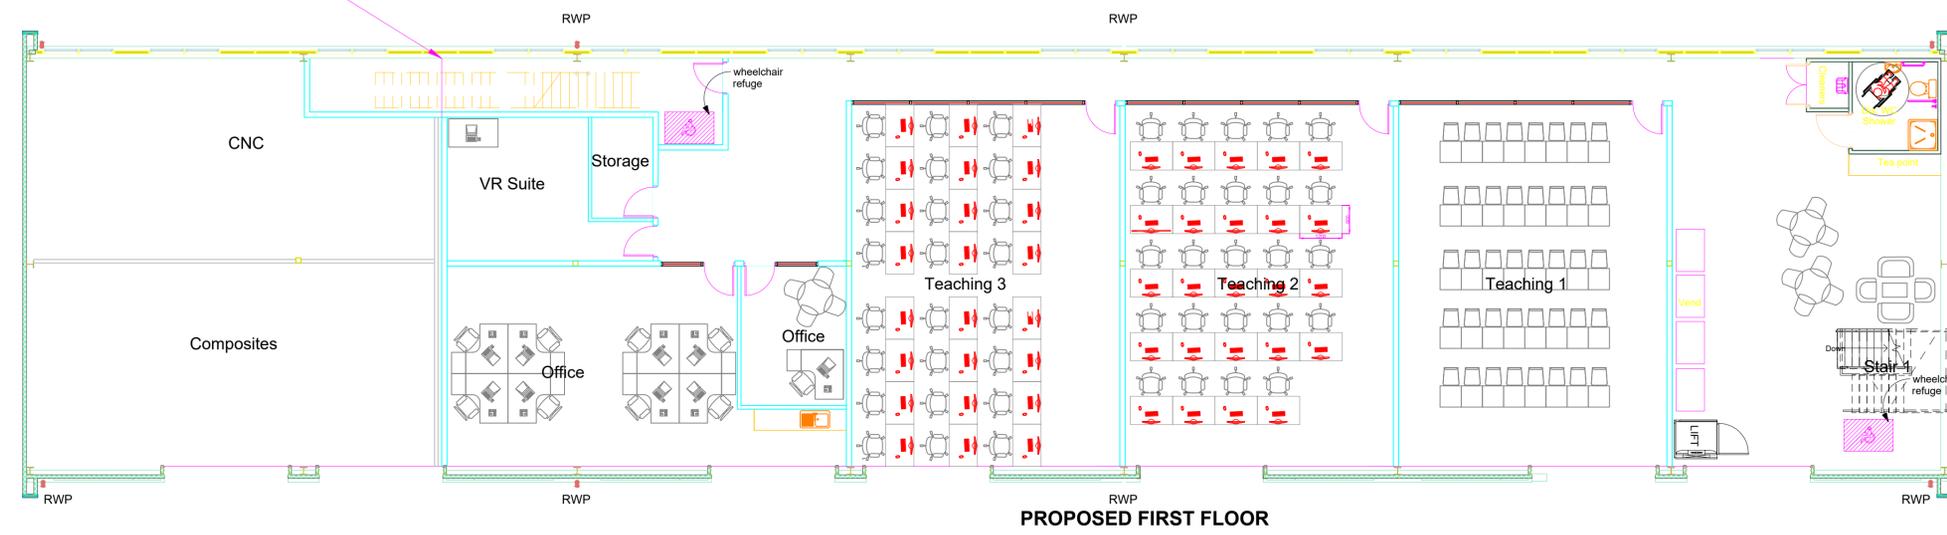

12/02/20	-	Initial plan
----------	---	--------------

Date Rev Description

DO NOT SCALE: ALL DIMENSIONS TO BE CHECKED ON SITE AND VERIFIED PRIOR TO COMMENCING WORK/MANUFACTURE. ANY DISCREPANCIES TO BE REPORTED TO THE OFFICE.

THIS DRAWING IS PROTECTED BY COPYRIGHT. IT MAY NOT BE PRODUCED IN ANY FORM OR BY ANY MEANS FOR ANY PURPOSE WITHOUT THE WRITTEN PERMISSION OF OWNER.



Title:
 Proposed Plan for;
 IOT Marine Project
 City College Plymouth
 Kings Road Centre
 Plymouth
 Devon
 PL1 5QG

Date: 02/20	Drawing No: CCP-IOT/GP-01
Scale: 1:100@ A1	Drawn: G Parry Rev: -