


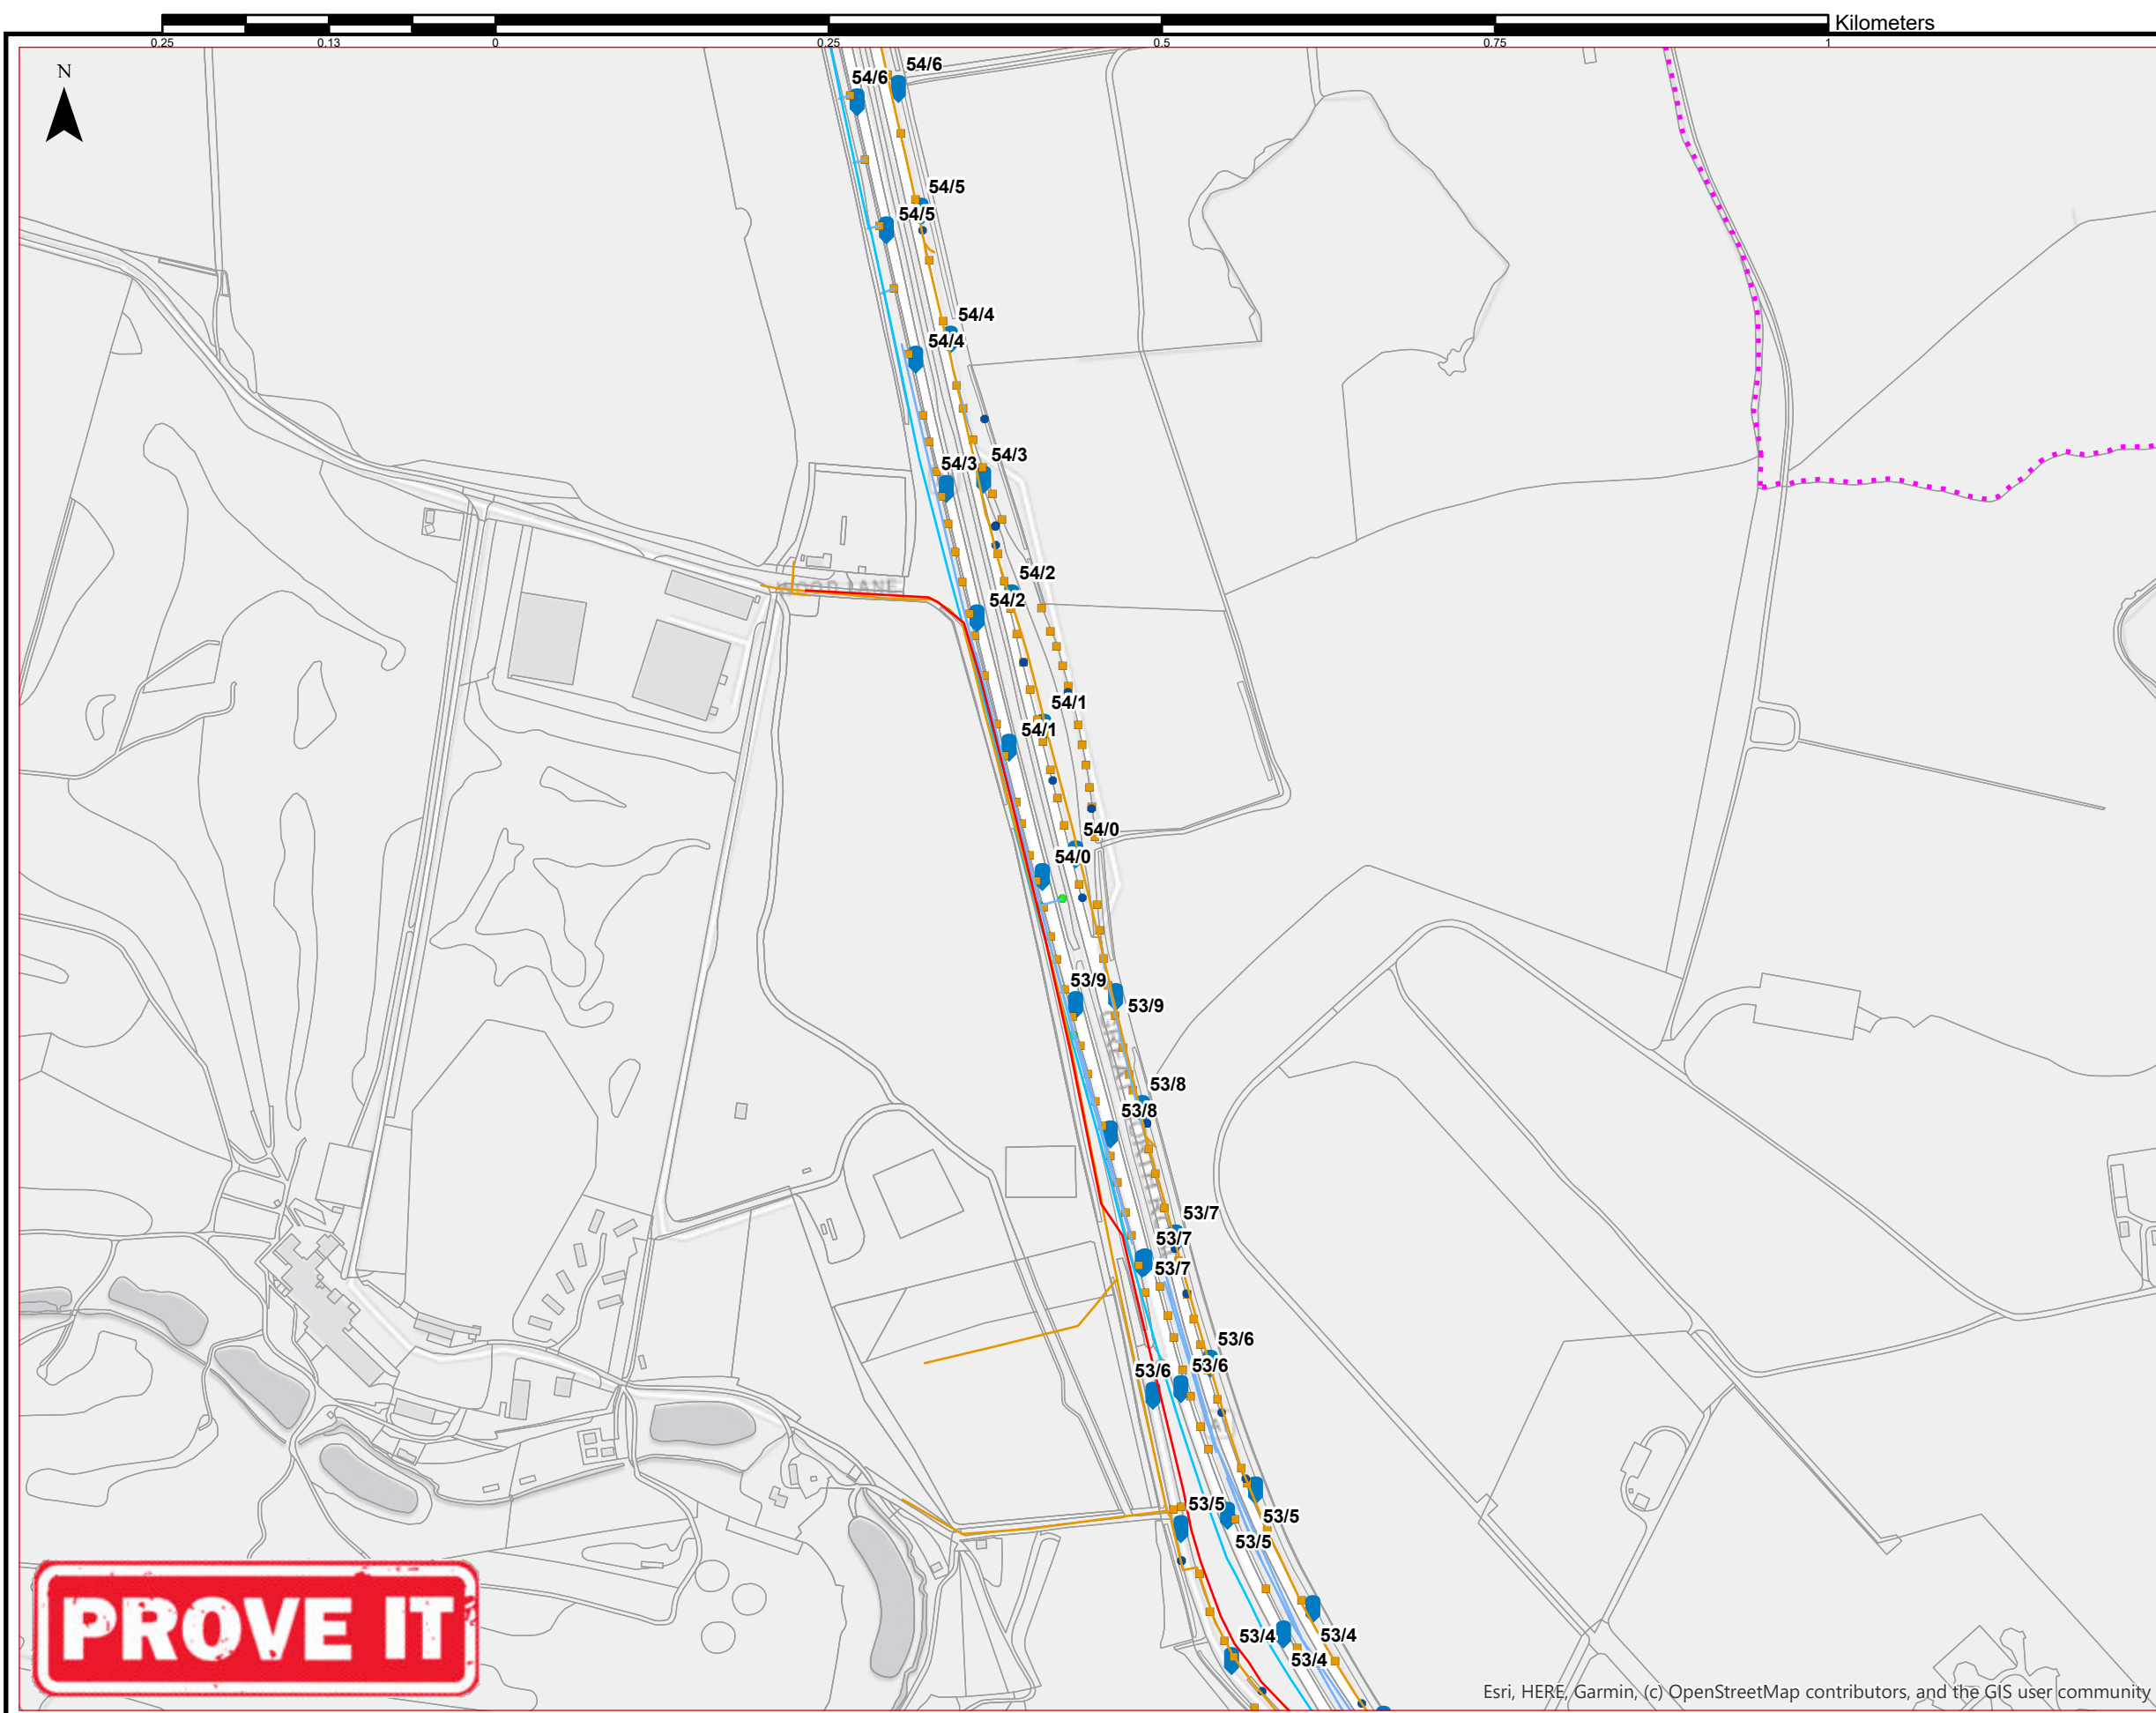

© CROWN COPYRIGHT 2019 OS 100030649.
YOU ARE PERMITTED TO USE THIS DATA SOLELY
TO ENABLE YOU TO RESPOND TO, OR INTERACT
WITH, THE ORGANISATION THAT PROVIDED YOU
WITH THE DATA. YOU ARE NOT PERMITTED TO
COPY, SUB-LICENCE, DISTRIBUTE OR SELL ANY
OF THIS DATA TO THIRD PARTIES IN ANY FORM.



Project C2 STATS Service Locations	Square Reference: A1_79	
	Central Marker Post: 53/6	
	Coordinates:	495175E 313833N m
	Valid until: 2019-07-29	

-- This is a SMART PDF --
You can switch legend items on and off on the layer list to the top left of your PDF Reader

This data is produced from the C2 STATS application PROVE-IT, created and maintained by the Kier GIS department. Whilst every effort has been taken to ensure the accuracy of the data contained within this map, the information contained should not be used for any purpose other than as a general guide to the location of existing services. The download data herein is intended to fulfill the CDM C2 initial search requirements. Does not include highways street lighting currently. Please contact GIS@Kier.co.uk with any queries.

Exact positions & depths must be obtained by excavation trial holes.

Warranties and Liability: Kier Highways Limited does not accept any liability what so ever for the accuracy of the data contained within this drawing. The information provided in this drawing is based upon the information supplied and collected from numerous sources, whose accuracy cannot be guaranteed. While we make all possible efforts to ensure that the content provided herein is correct and up to date, however, we offer no guarantee as to its accuracy.

To be read in conjunction with C2 data from the PROVE-IT Datastore

ELECTRICITY

TELECOMS

WATER

HWAY DRN PIPEWORK

HWAY DRN PIPEWORK

HWAY DRN IRONWORK

CATCHPIT

GULLY

MANHOLE

MARKER POSTS

MARKER POSTS

BoundaryLine

Parish

AGENT

KIER

CLIENT

highways
england

SCHEME NAME

DRAWING TITLE

ORIG DRAWING SIZE: A3

DIMENSIONS:

© KIER 2019

SCALE: 1:5,000

SCHEME REF. NO.

REVISION

DRAWING NUMBER

TOPO5000_A1_79

File ref - TOPO5000_A1_79.pdf Plotted 30/04/2019 14:08 by cpatch