



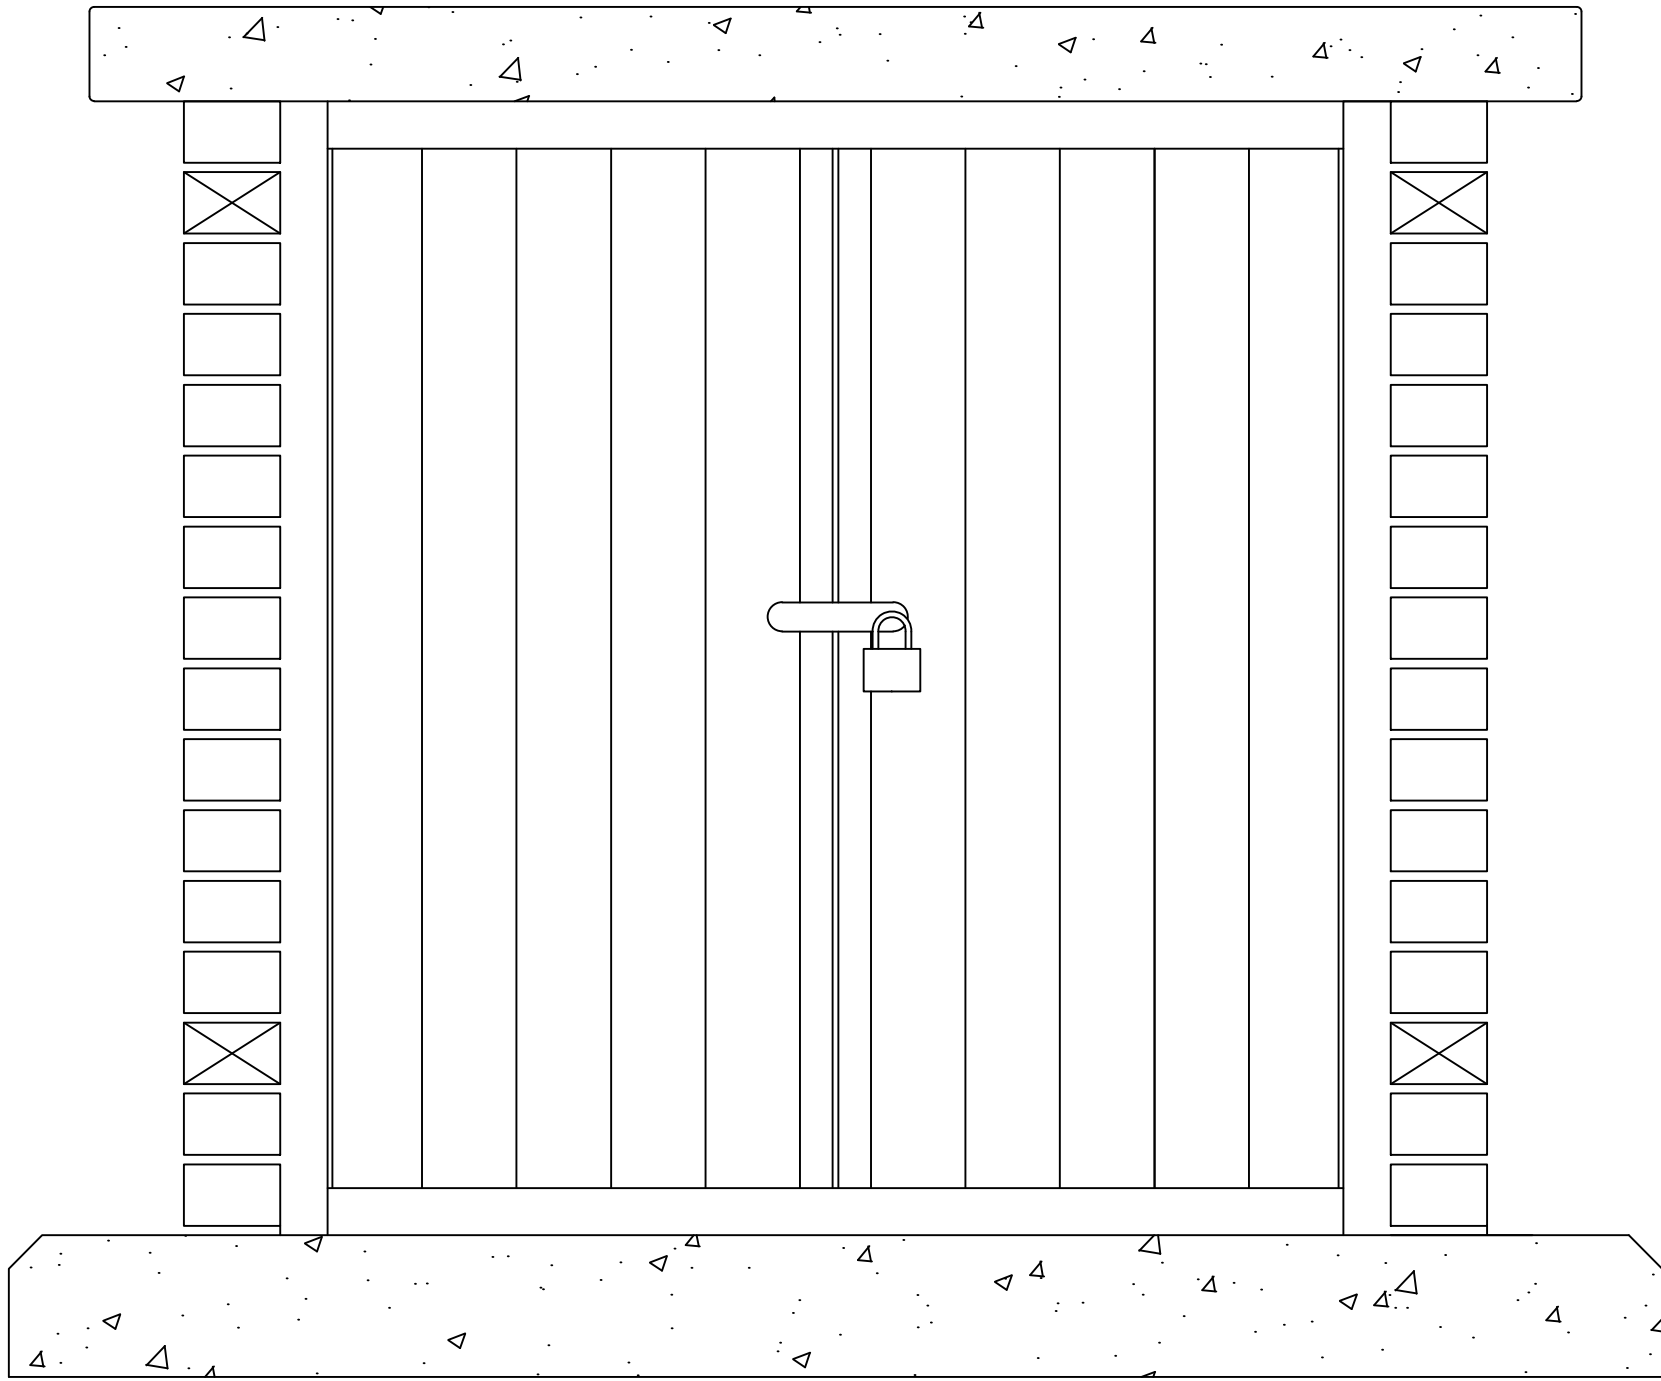

External Kiosk Layout

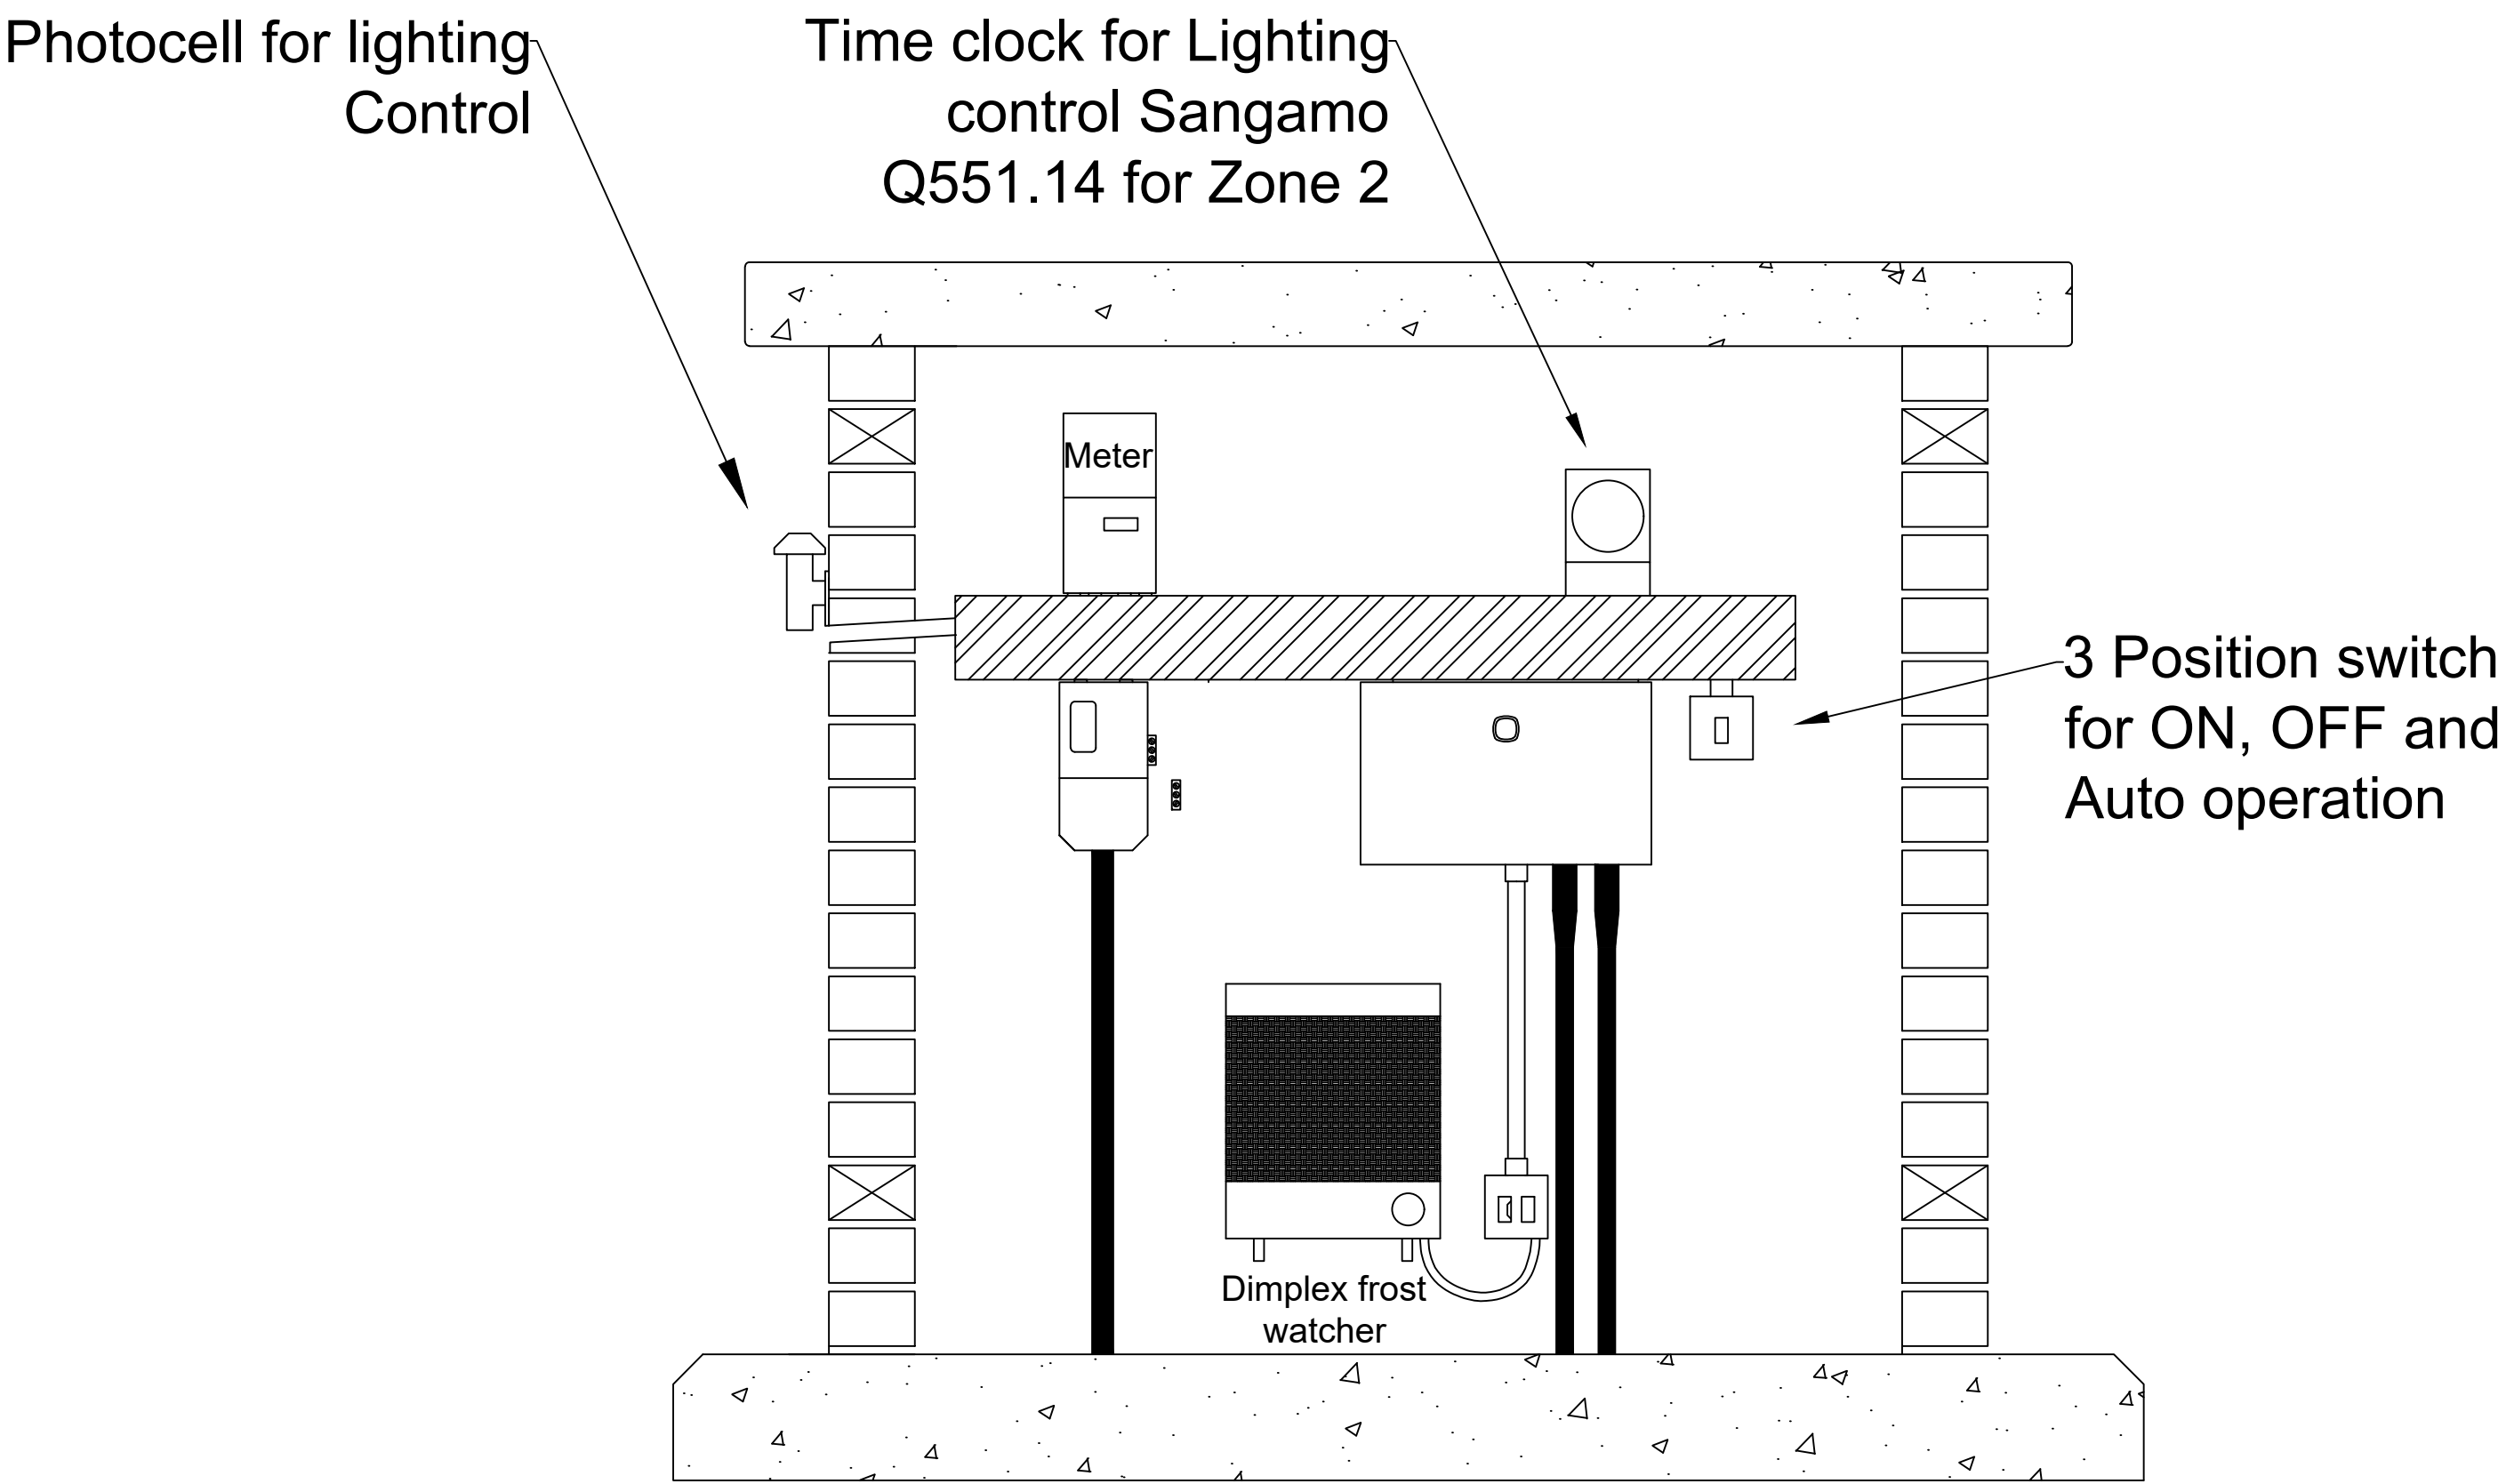

Internal Kiosk Layout

Rev	Revision Detail	Date
-----	-----------------	------

Southeast Electrical Solutions Ltd

11 Amanda close

Bexhill-on-Sea

East Sussex

TN40 2TB

TEL: 07802 166168

EMAIL: info@seelectricalsolutions.co.uk

WEB: www.seelectricalsolutions.co.uk

CLIENT:

Hailsham Town Council

PROJECT:

Active Circuit Western Recreation Ground Hailsham

TITLE:

Electrical Kiosk Layout

DRAWN SL	CHECKED SL	DATE MAR 2020	SCALE 1:10
DRAWING No. 1768 - E - 0900			REVISION T