



Proposed Section
Scale: 1:50

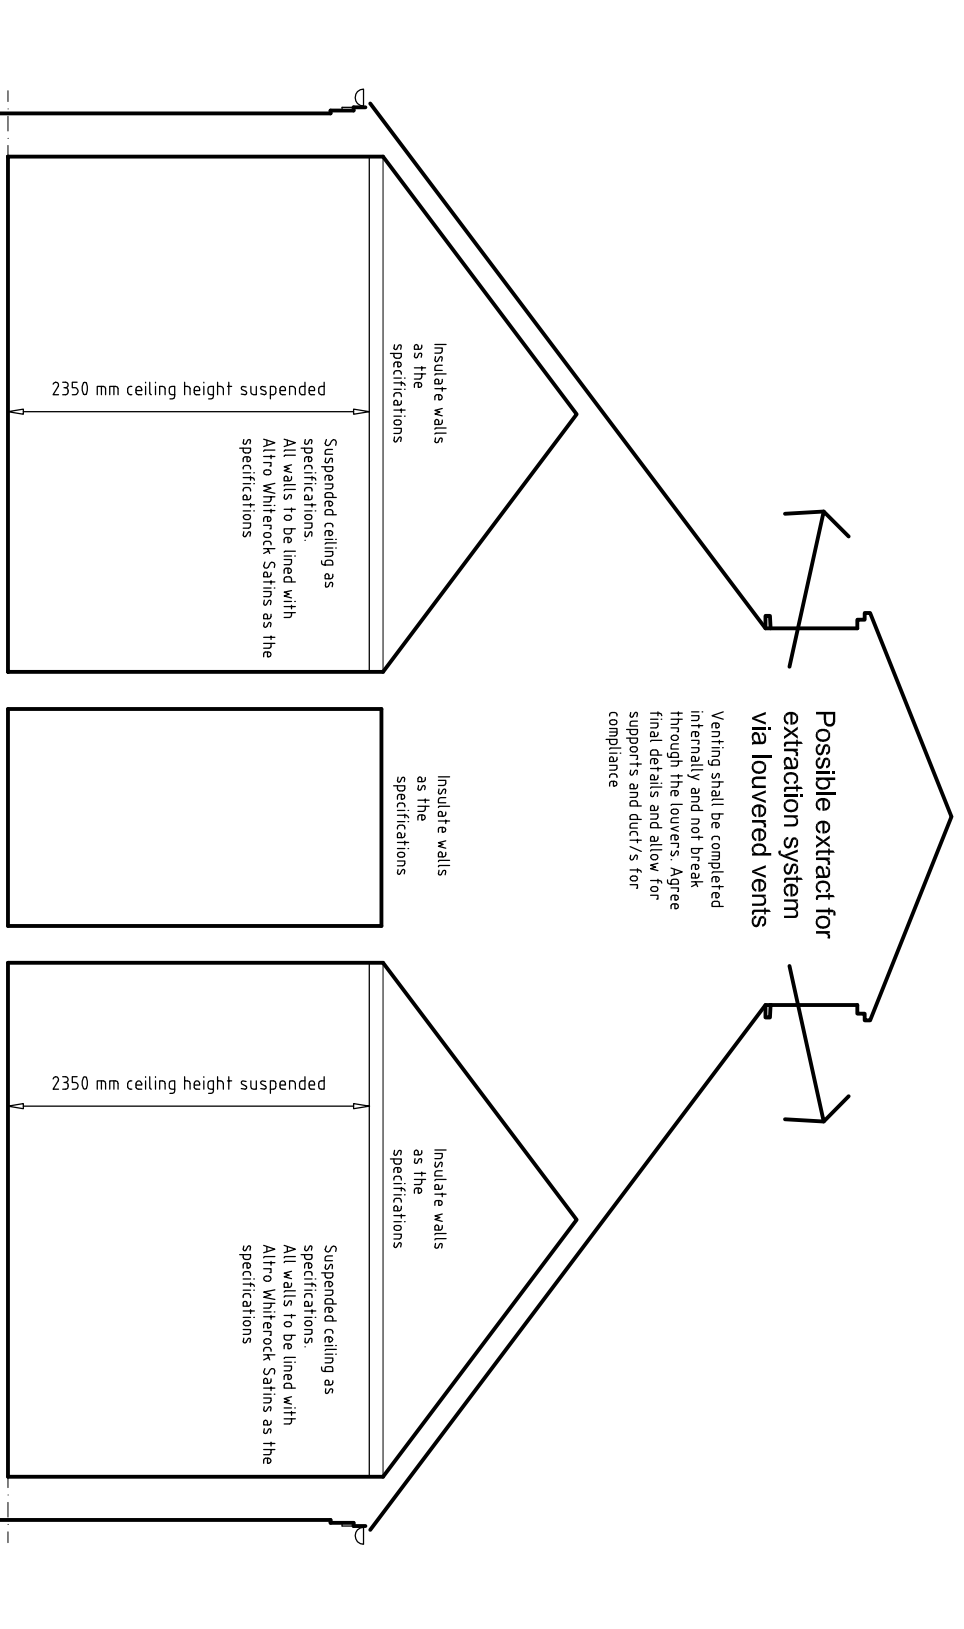

Scale: 1:50

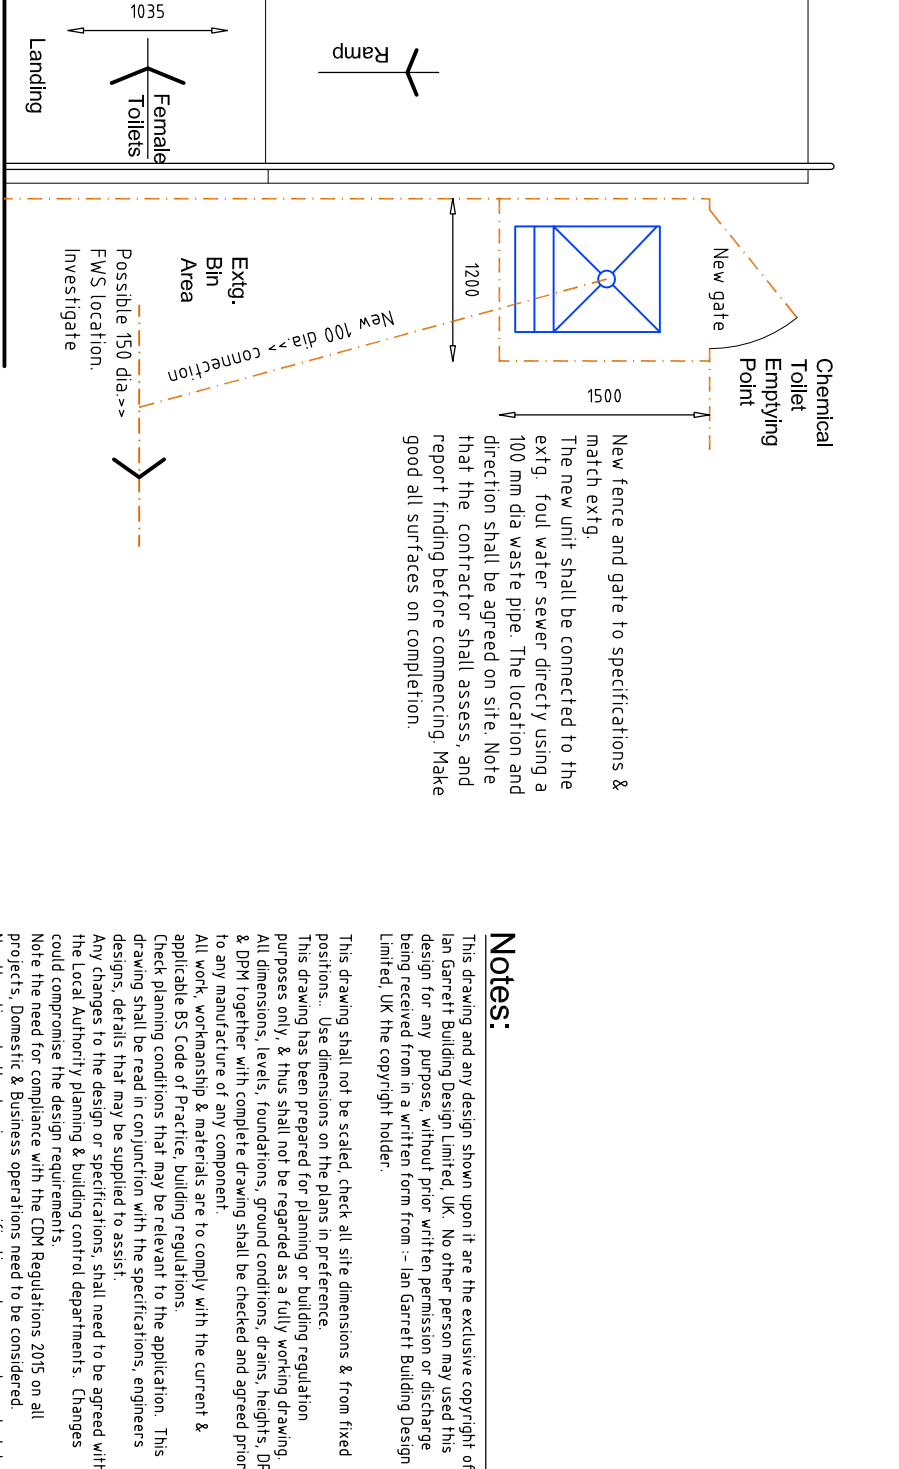

Existing & Proposed - Print @ A1

return & build out for the client - Any questions then raise these @ E: ian@garrettdesign.co.uk

FG = Floor gully to suit floor finish, with grate of stainless steel all screw fixed. Waded or similar approved gullies to each area.

DRAFT

Ian Garrett

Building Design and
Surveying Consultants

The Share
The Street
Lewes Road
Lewes BN7 2UL
Sussex

Ian Garrett Building Design Limited
T: 01902-5611821
W: www.garrettdesign.co.uk

